

0850
 PETER & MARY FICEK FAMILY TRUST
 N1/2 SEC. 7-T135N-R98W
 CENTERLINE LENGTH 7691.88'-466.17 RODS-22.07 ACRES
 STA 2899+88.93 TO STA 2976+79.50




DATE OF AERIAL PHOTOGRAPHY
 NOVEMBER 08, 2007
 GEODIGITAL INTERNATIONAL

ST-115 STA=2602+40.00 348	ST-115 STA=2610+20.00 349	ST-120 STA=2618+10.00 350	ST-115 STA=2626+10.00 351	ST-110 STA=2632+30.00 352	SD90-085 STA=2637+84.80 353 AP 33	ST-115 STA=2643+30.00 354
---------------------------------	---------------------------------	---------------------------------	---------------------------------	---------------------------------	--	---------------------------------

--- LEFT PROFILE 20'
 --- RIGHT PROFILE 20'

200.0 FT. --- HORIZ. SCALE
 20.0 FT. --- VERT. SCALE

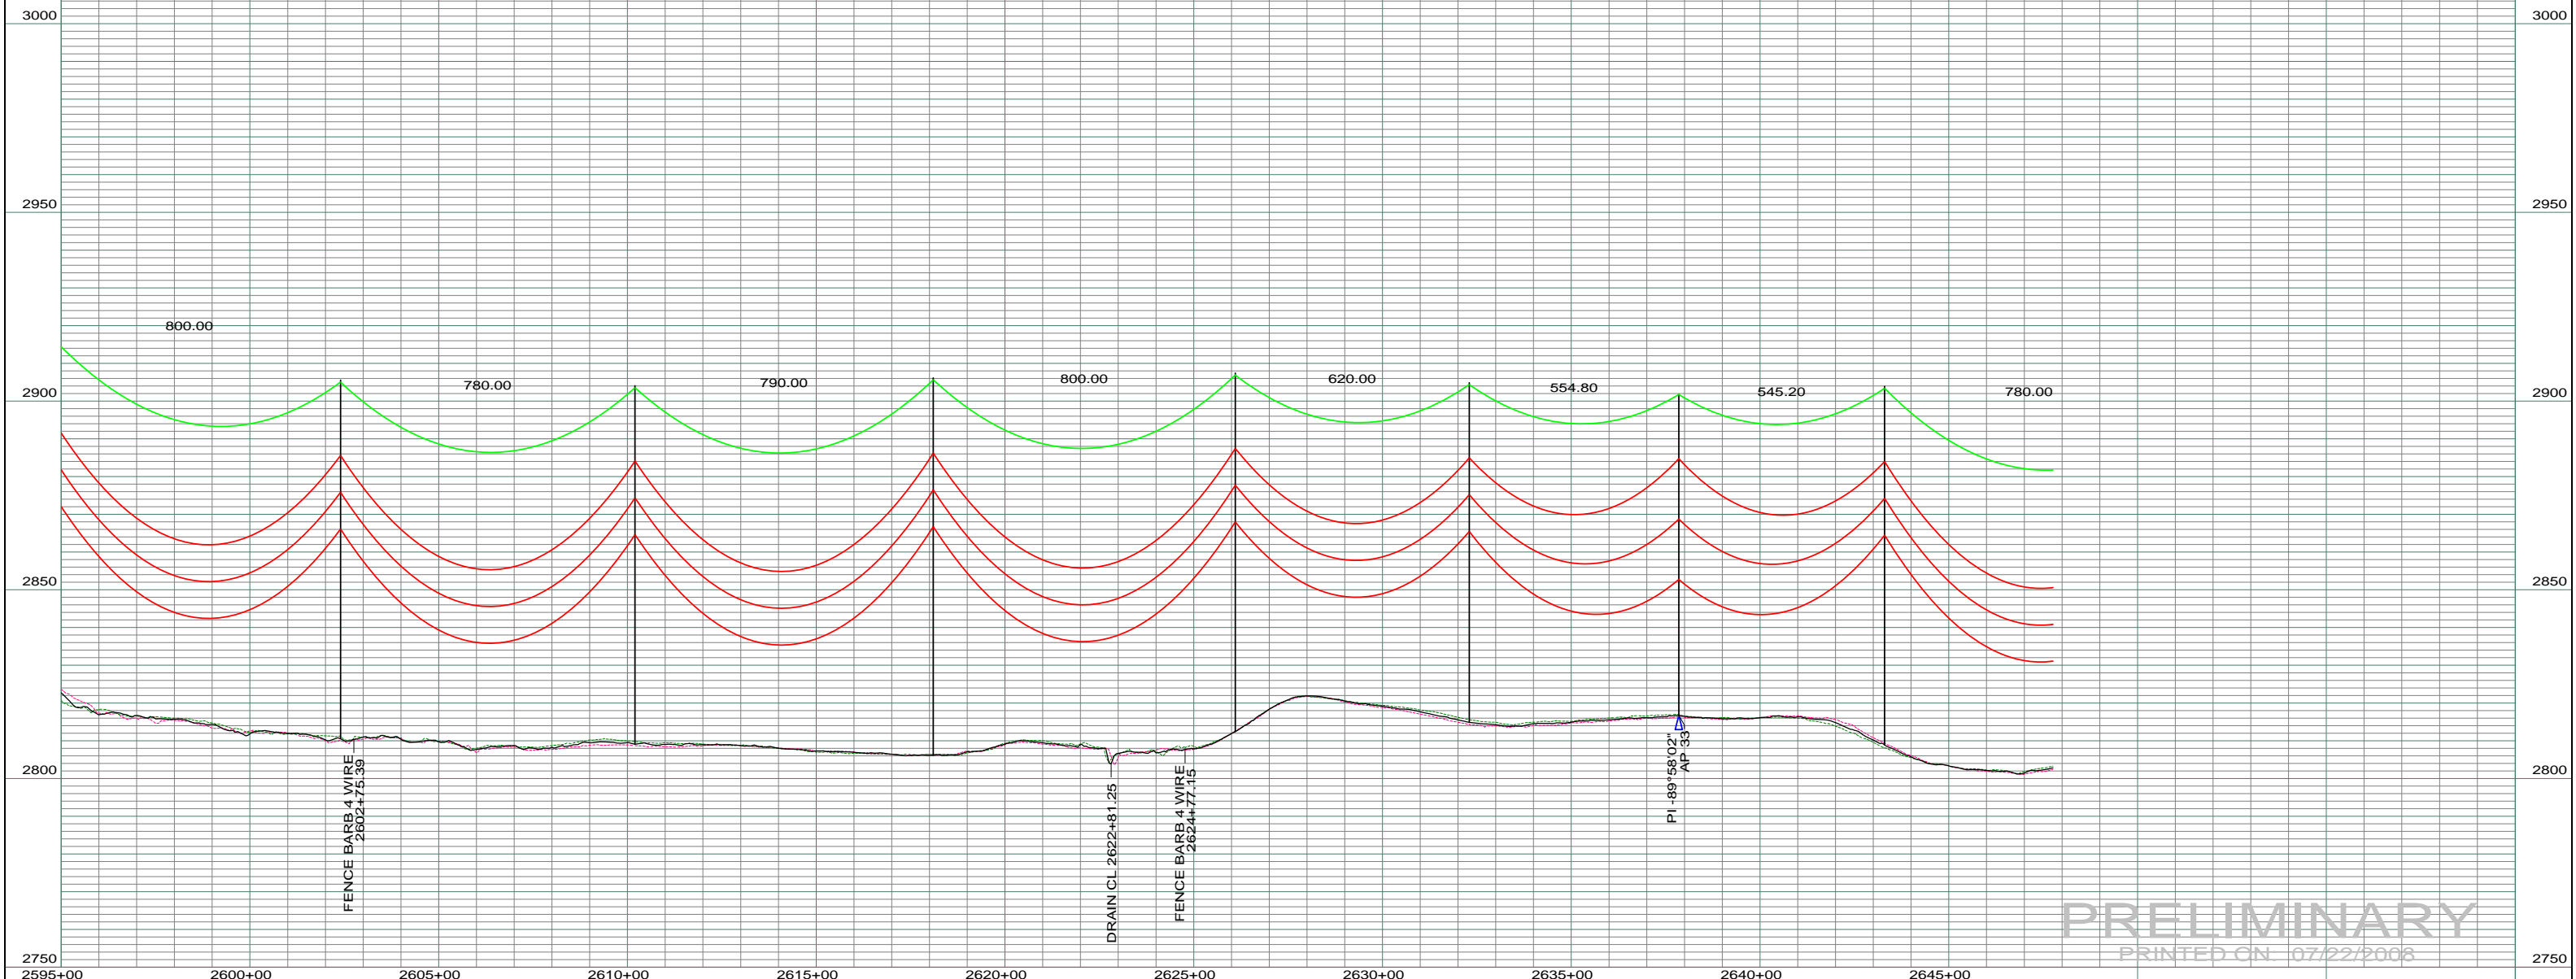

PRELIMINARY
 PRINTED ON 07/22/2008

REV	DESCRIPTION	DRWN	DSGN	APPD	DATE	REV	DESCRIPTION	DRWN	DSGN	APPD	DATE
1		-	-	-	-	5					
2		-	-	-	-						
3		-	-	-	-						
4		-	-	-	-						

STATE NAME:	ZONE:	DESIGN BY:	DATE:
NORTH DAKOTA	3302 SOUTH	DAM	07/22/2008
DESIGN INFORMATION			
CONDUCTOR	1272 MCM ACSR	STRINGING TENSION	DESIGN RULING SPAN
OHGW	7/16" E.H.S. STEEL	NESC TENSION	ACTUAL RULING SPAN
OPGW	AC 86/596		

DESIGN BY:	DATE:	DESIGN CHK:	APPROVED:
DAM	07/22/2008	-	
DRAWN BY:	07/22/2008	DRAFT CHK:	
CDB			

FACILITY:	LOCATION UNIT:	SCALE:	COUNTY NAME:
TRANSMISSION SYSTEM MAINTENANCE	181 - RHAME SUB TO BELFIELD SUB - 230 KV LINE	AS SHOWN	BOWMAN
RHAME TO BELFIELD TRANSMISSION PROJECT		PLAN AND PROFILE	
MILE 10 & 12		REV. 0	

BASIN ELECTRIC POWER COOPERATIVE
 1717 EAST INTERSTATE AVENUE
 BISMARCK, NORTH DAKOTA
 PHONE 701-223-0441

SCALE: AS SHOWN
 BASIN DRAWING NO. 181-090-T3-053
 COUNTY NAME: BOWMAN
 REV. 0