



J-SONS INC., CONTRACTORS


1100 Industrial Drive ● Bismarck, ND 58501 ● Phone (701) 224-1164 ● FAX (701) 258-5684

EMAIL jsonsinc@jsonsinc.com ● WEBSITE www.jsonsinc.com

- BUILDING IN CONCRETE, WOOD OR STEEL
- FERTILIZER PLANTS
- GRAIN ELEVATORS
- FEED MILLS

October 24, 2008

Public Service Commission
Attention: Executive Secretary
600 E Boulevard Ave Dept 408
Bismarck, ND 58505-0480

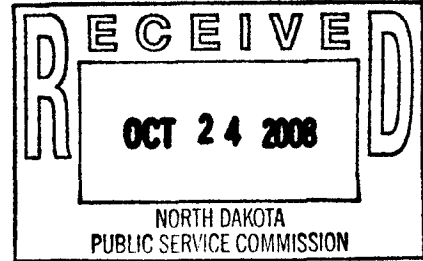

RE: Ray Farmers Union Elevator Rail Clearance Variance

Dear Executive Secretary,


Enclosed please find Section Drawing and Bulk Weigher Site Plan Drawing G-4 for explanation of infringement into the rail clearance at the Ray Farmers Union Elevator in Ray, ND. We are requesting a 3 ¾ inch rail variance infringement.

Sincerely,


Mike LaBere,
Vice President,
J-Sons Inc.

MLL/srd
Enclosures

RECEIVED
OCT 24 2008
NORTH DAKOTA
PUBLIC SERVICE COMMISSION

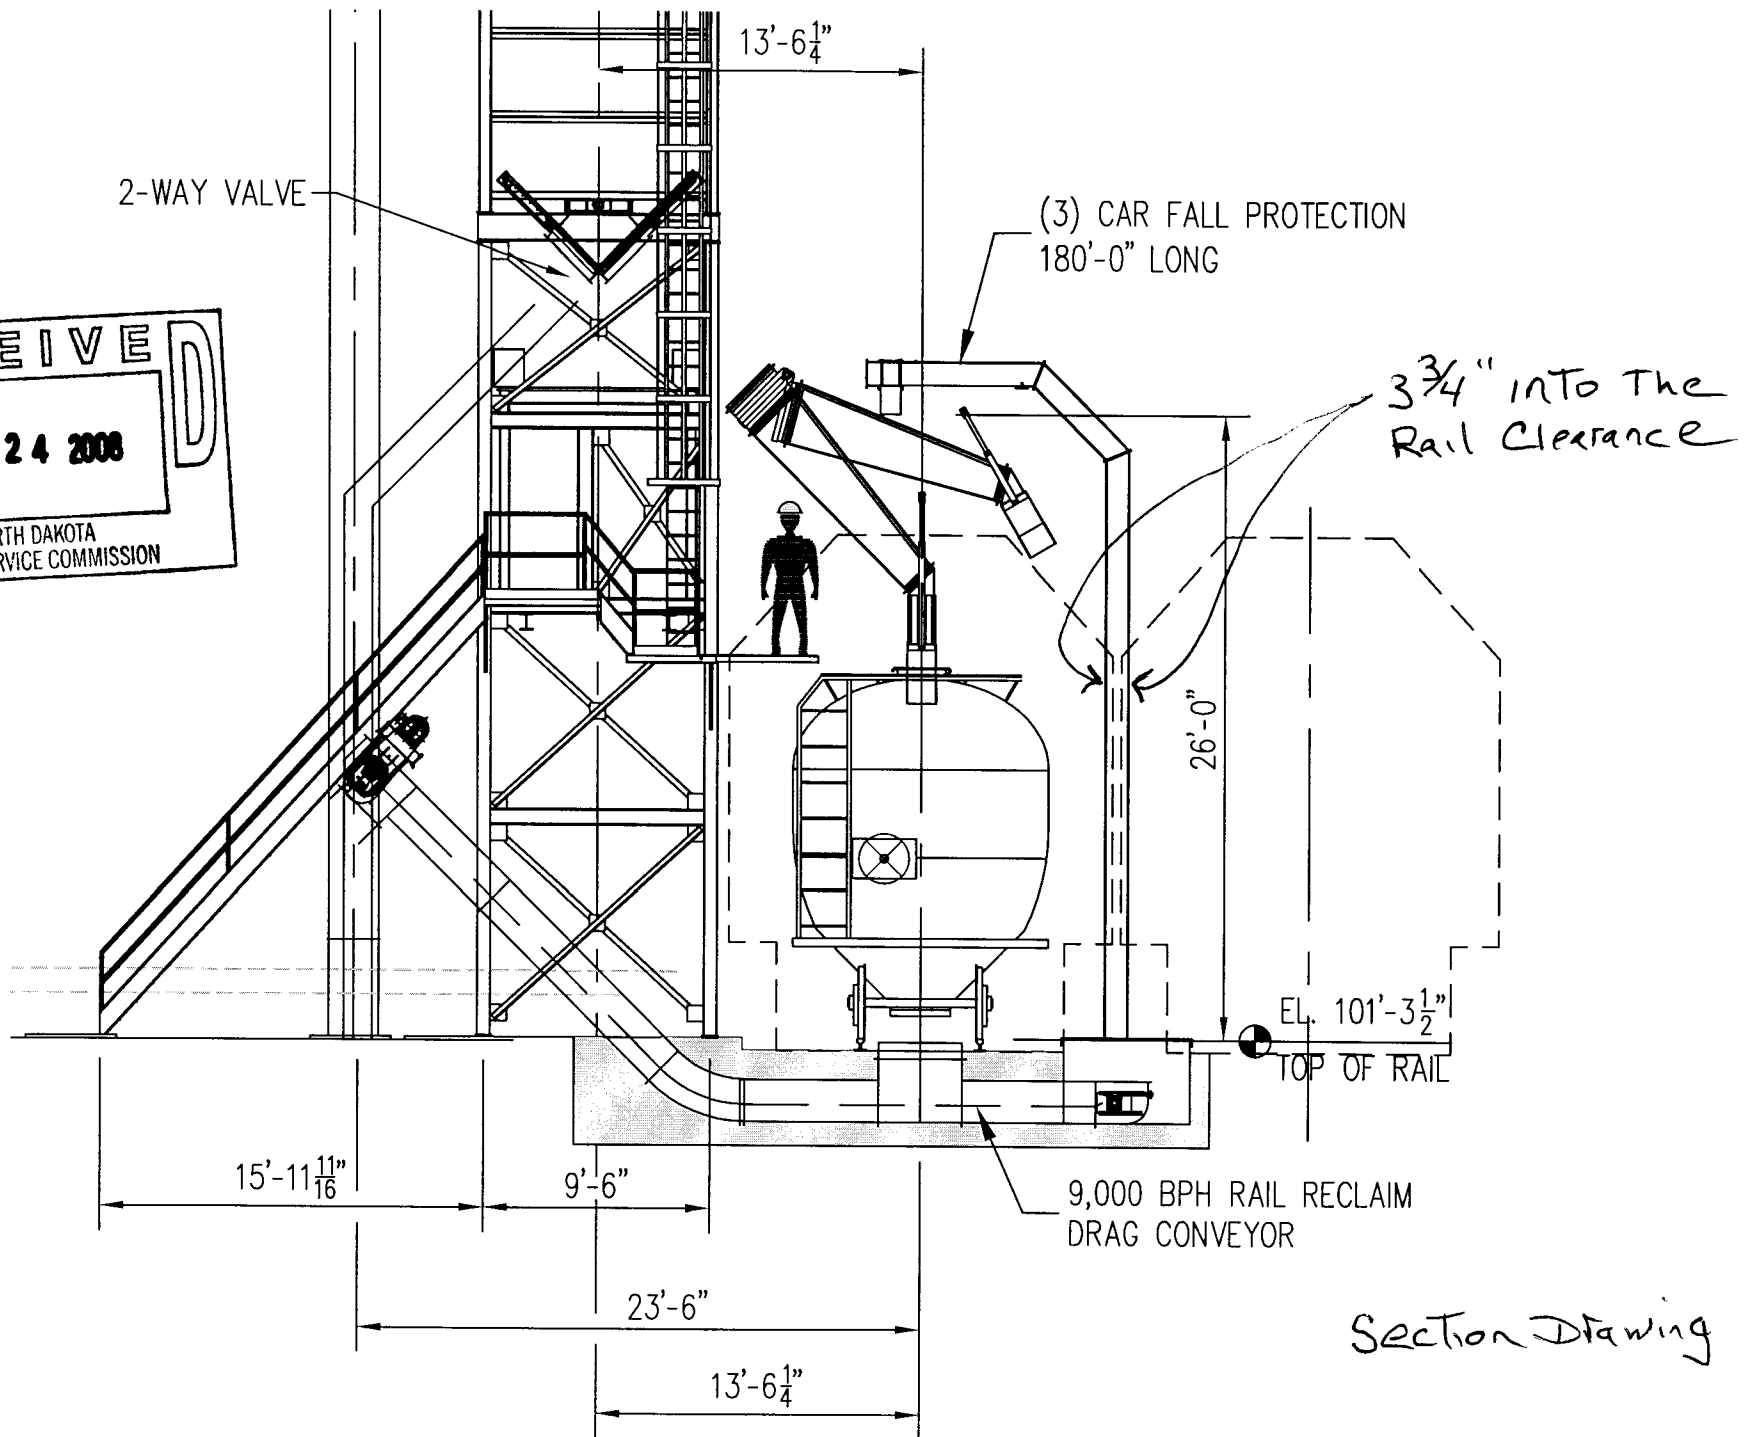

Section Drawing

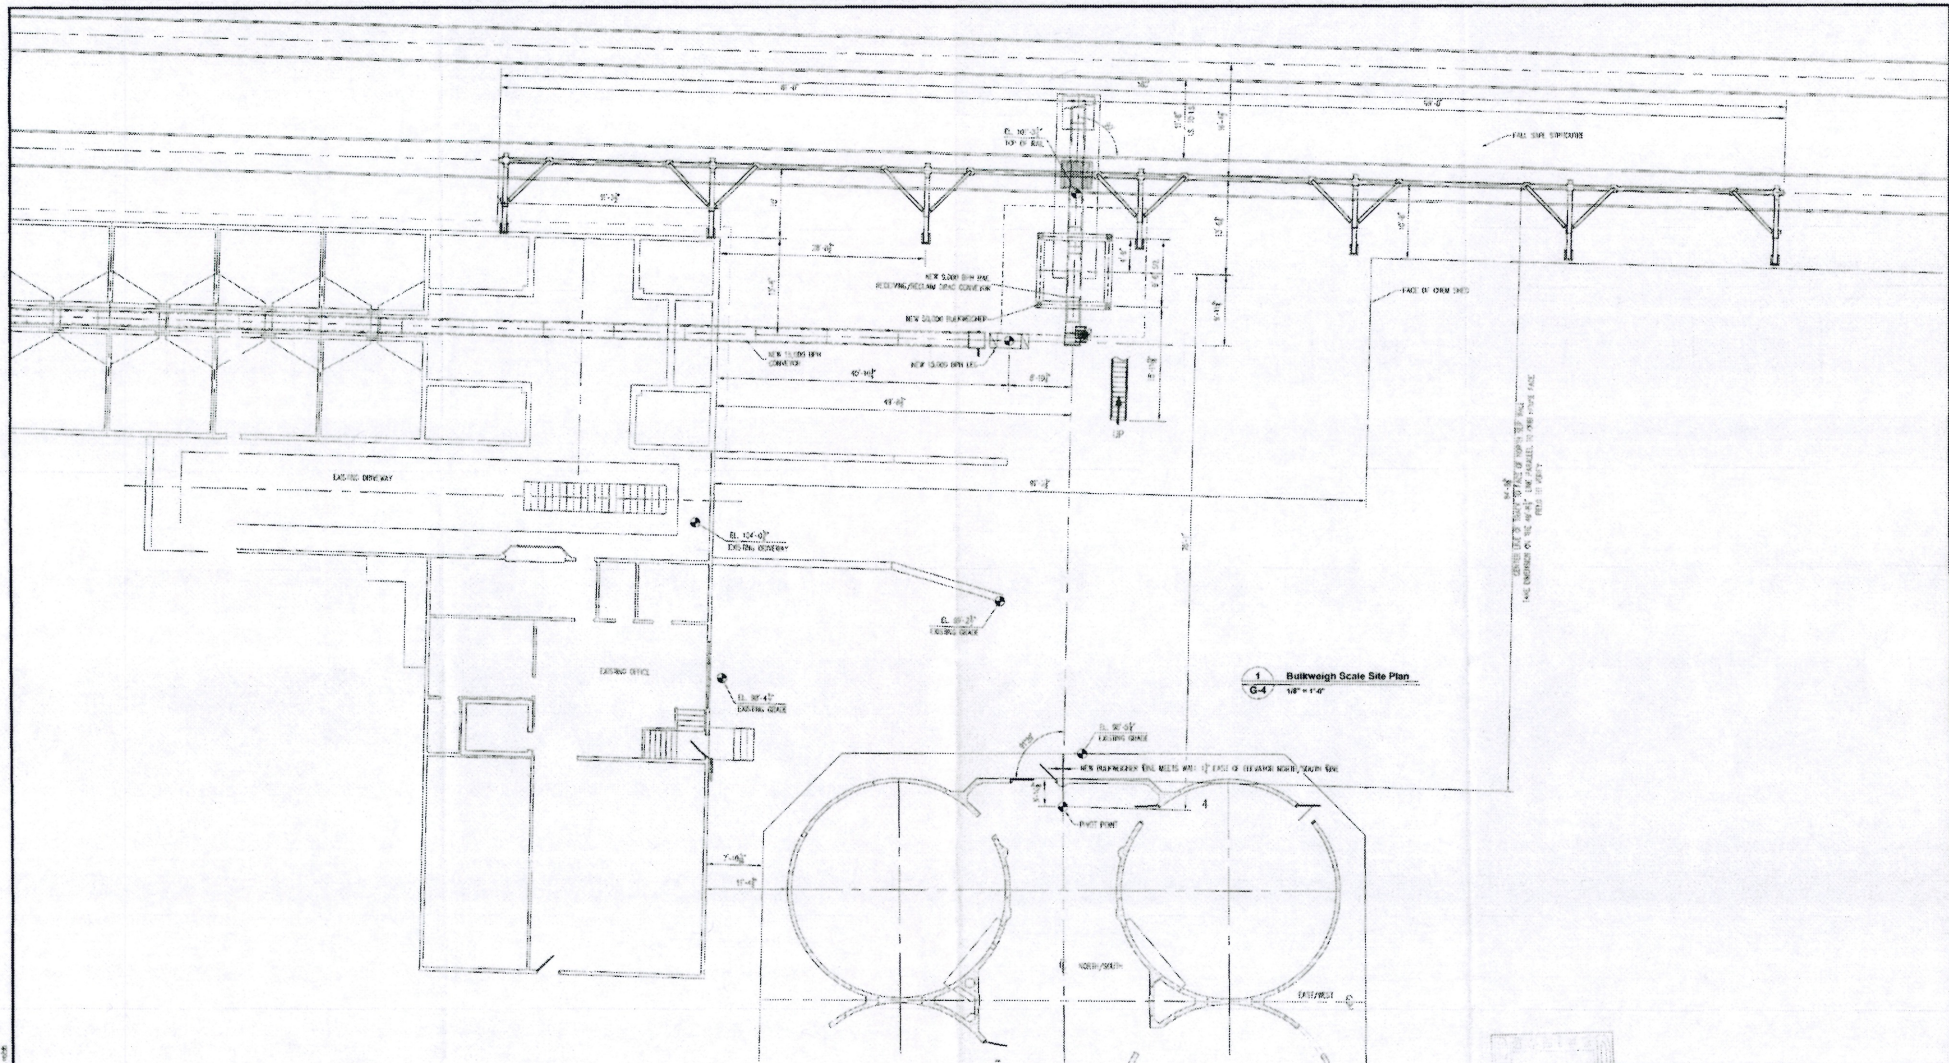

1 Bulkweigh Scale Site Plan
1/8" = 1'-0"

NOT FOR CONSTRUCTION

Copyright and Trademark Acknowledgments
 Copyright © 2008 J-Sons Inc. All Rights Reserved
 This drawing is provided for informational purposes only.
 NOT FOR CONSTRUCTION
 The information herein is subject to change without notice.
 Reproduction or distribution of this drawing in whole or in part
 is prohibited without permission. All rights reserved.
 May not be used without permission from J-Sons Inc.

		Farmers Union Elevator Ray, North Dakota	
J-SONS INC., CONTRACTORS		<small>1400 BROADWAY, SUITE 200 • FARGO, ND 58103 • (701) 785-1111 • FAX (701) 785-1111</small>	
<small>DATE</small> <small>SCALE</small> <small>PROJECT</small>	<small>DATE</small> <small>SCALE</small> <small>PROJECT</small>	<small>DATE</small> <small>SCALE</small> <small>PROJECT</small>	<small>DATE</small> <small>SCALE</small> <small>PROJECT</small>
Bulk Weigher Site Plan		08-102	

DATE: 08/10/08 11:45 AM; FILENO: G-1234.DWG; PLOTSCALE: 1/8"=1'-0";