


BISON 3 WIND PROJECT

MORTON AND OLIVER COUNTIES, NORTH DAKOTA

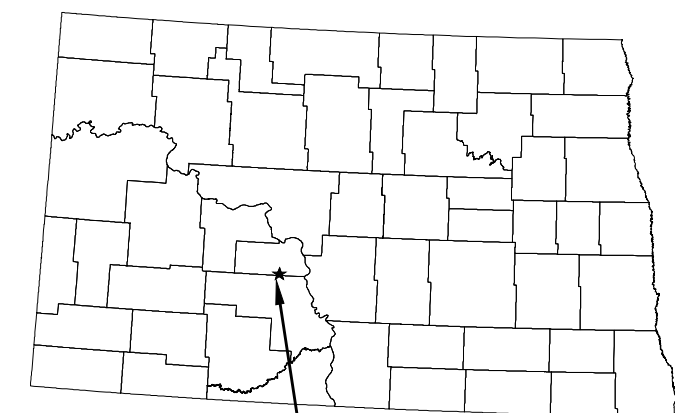


PROJECT LOCATION

LOCATION MAP

LEGEND

TURBINE ACCESS ROAD	---
CRANE PATH	---
TURBINE NUMBER AND LOCATION	01
CULVERT NUMBER AND LOCATION	1
SECTION LINE	---
QUARTER SECTION LINE	---
LOT LINE	---
EASEMENT	---
CONSTRUCTION EASEMENT	---
OVERHEAD ELECTRIC	OE
EXISTING 10ft MAJOR CONTOURS	5200
EXISTING 2ft MINOR CONTOURS	---
PROPOSED 10ft MAJOR CONTOURS	---
PROPOSED 2ft MINOR CONTOURS	---
COLLECTION LINE	---
JUNCTION BOX	■

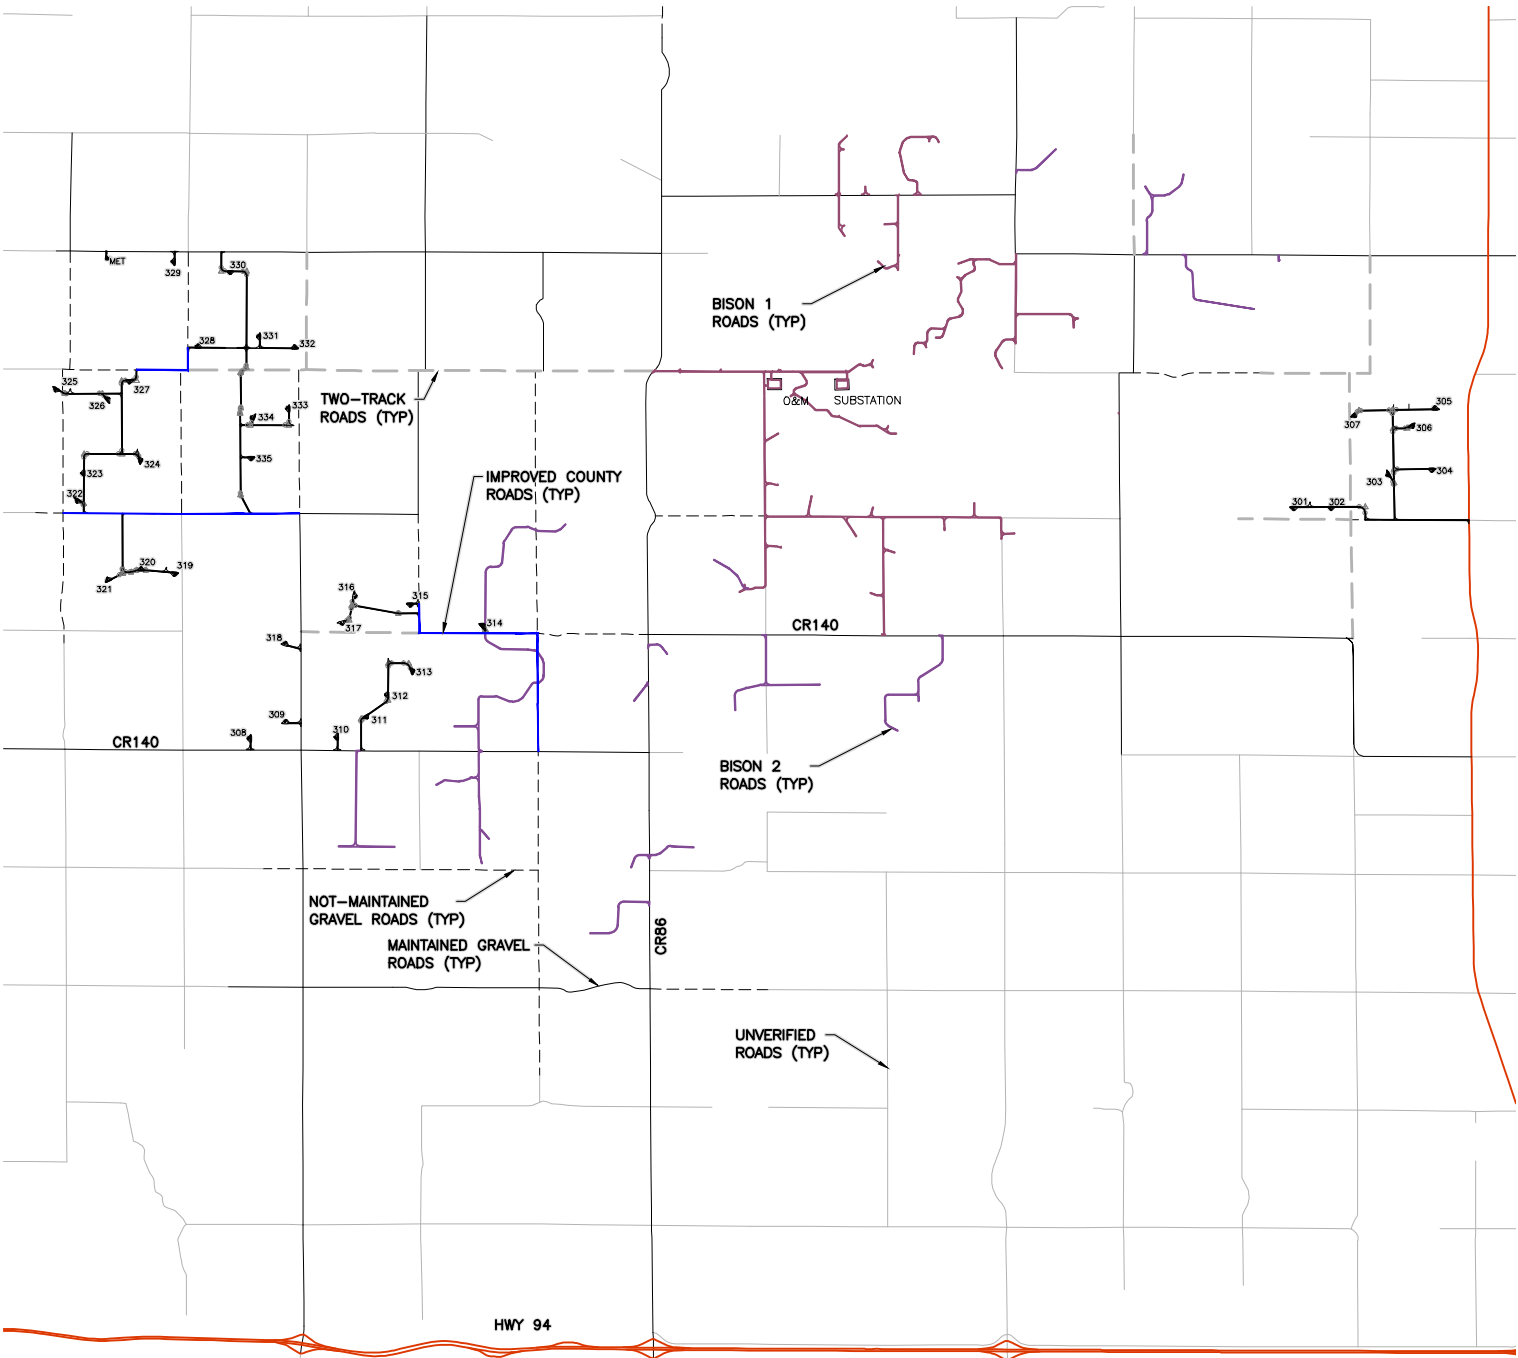

VICINITY MAP

SHEET INDEX

SHEET NO.	TITLE
C-01.....	Project Location and Sheet Index
C-02.....	Overall Site Plan
C-03.....	Access Roads and Turbine Layout Sections and Details
C-04.....	Miscellaneous Sections and Details
C-05.....	Erosion Control Sections and Details
C-06.....	Specifications
C-07.....	Plan and Profile Alignment A Sta. 0+00 to 6+15 Plan and Profile Alignment MET Sta. 0+00 to 3+67 Plan and Profile Crane Path From A to B1
C-08.....	Plan and Profile Alignment B1 Sta. 0+00 to 52+94
C-09.....	Plan and Profile Crane Path From C1 to B2
C-10.....	Plan and Profile Alignment B2 Sta. 0+00 to 49+00
C-11.....	Plan and Profile Alignment B3 Sta. 0+00 to 6+71
C-12.....	Plan and Profile Alignment C1 Sta. 0+00 to 38+00 Plan and Profile Alignment C5 Sta. 0+00 to 6+06
C-13.....	Plan and Profile Alignment C1 Sta. 38+00 to 84+86
C-14.....	Plan and Profile Alignment C4 Sta. 0+00 to 12+80
C-15.....	Plan and Profile Alignment C2 Sta. 0+00 to 31+50
C-16.....	Plan and Profile Alignment C3 Sta. 0+00 to 6+43
C-17.....	Plan and Profile Alignment D1 Sta. 0+00 to 30+00
C-18.....	Plan and Profile Alignment D4 Sta. 0+00 to 6+32
C-19.....	Plan and Profile Alignment D1 Sta. 30+00 to 75+99
C-20.....	Plan and Profile Alignment D2 Sta. 0+00 to 30+17
C-21.....	Plan and Profile Alignment D3 Sta. 0+00 to 6+38
C-22.....	Plan and Profile Alignment E1 Sta. 0+00 to 20+00
C-23.....	Plan and Profile Crane Path From C1 to E1
C-24.....	Plan and Profile Alignment E1 Sta. 0+00 to 50+56
C-25.....	Plan and Profile Alignment E2 Sta. 0+00 to 10+33
C-26.....	Plan and Profile Alignment F1 Sta. 0+00 to 35+81
C-27.....	Plan and Profile Alignment F2 Sta. 0+00 to 13+00
C-28.....	Plan and Profile Crane Path From J1 to F1
C-29.....	Plan and Profile Alignment F3 Sta. 0+00 to 5+27
C-30.....	Plan and Profile Alignment K Sta. 0+00 to 4+32
C-31.....	Plan and Profile Crane Path From F3 to K
C-32.....	Plan and Profile Alignment G Sta. 0+00 to 8+94
C-33.....	Plan and Profile Crane Path From H to J1
C-34.....	Plan and Profile Alignment H Sta. 0+00 to 8+52
C-35.....	Plan and Profile Alignment I Sta. 0+00 to 6+60
C-36.....	Plan and Profile Alignment J2 Sta. 0+00 to 7+55
C-37.....	Plan and Profile Crane Path From H to I
C-38.....	Plan and Profile Crane Path From G to H
C-39.....	Plan and Profile Alignment J1 Sta. 0+00 to 58+20
C-40.....	Plan and Profile Alignment L1 Sta. 0+00 to 56+00
C-41.....	Plan and Profile Alignment L1 Sta. 56+00 to 69+05
C-42.....	Plan and Profile Alignment L2 Sta. 0+00 to 11+34
C-43.....	Plan and Profile Alignment L5 Sta. 0+00 to 20+41
C-44.....	Plan and Profile Alignment L3 Sta. 0+00 to 19+60
C-45.....	Plan and Profile Alignment L4 Sta. 0+00 to 7+29
C-46.....	Plan and Profile Alignment M1 Sta. 0+00 to 38+17
C-47.....	Plan and Profile Crane Path From M1 to L1
C-48.....	Plan and Profile Alignment 31st ST Sta. 0+00 to 46+27



09/30/11 FOR CONSTRUCTION

A KKB CAD JXB 07/15/11 60 PERCENT SUBMITTAL				B CAD CAD JXB 09/02/11 90 PERCENT SUBMITTAL				C CAD CAD JXB 09/30/11 ISSUED FOR CONSTRUCTION			
NO.				BY				CHK			
APP.				DATE				REVISION			
DESCRIPTION											