


1 PLAN: CRANE PATH FROM ALIGNMENT C1 TO B2

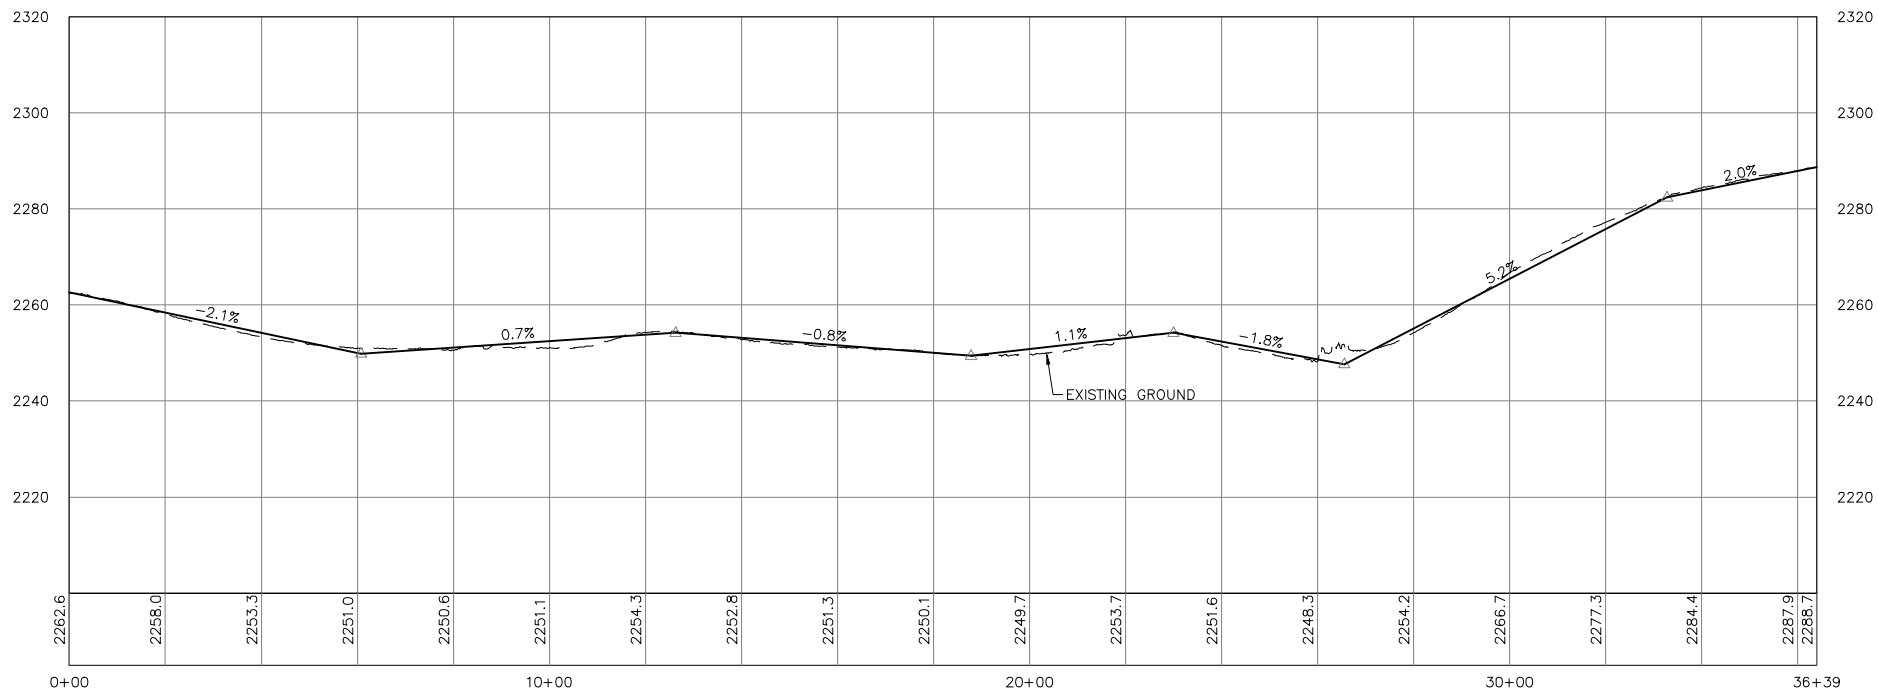

2 PROFILE: CRANE PATH FROM ALIGNMENT C1 TO B2

BARR ENGINEERING CO. 4700 WEST 77TH STREET MINNEAPOLIS, MN 55435-4803
 PROJECT OFFICE: BARR ENGINEERING CO. 4700 WEST 77TH STREET MINNEAPOLIS, MN 55435-4803
 PROJECT: BARR ENGINEERING CO. 4700 WEST 77TH STREET MINNEAPOLIS, MN 55435-4803
 DRAWING: BARR ENGINEERING CO. 4700 WEST 77TH STREET MINNEAPOLIS, MN 55435-4803
 SHEET: BARR ENGINEERING CO. 4700 WEST 77TH STREET MINNEAPOLIS, MN 55435-4803
 DATE: 09/30/11



09/30/11 FOR CONSTRUCTION

| NO. | BY | CHK. | APP. | DATE | REVISION DESCRIPTION |
|-----|-----|------|------|----------|-------------------------|
| A | KKB | CAD | JXB | 07/15/11 | 60 PERCENT SUBMITTAL |
| B | CAD | CAD | JXB | 09/02/11 | 90 PERCENT SUBMITTAL |
| C | CAD | CAD | JXB | 09/30/11 | ISSUED FOR CONSTRUCTION |

I HEREBY CERTIFY THAT THIS PLAN, SPECIFICATION, OR REPORT WAS PREPARED BY ME OR UNDER MY DIRECT SUPERVISION AND THAT I AM A DULY LICENSED PROFESSIONAL ENGINEER UNDER THE LAWS OF THE STATE OF NORTH DAKOTA.

SIGNATURE: *Joel E. Bahma*
 PRINTED NAME: JOEL E. BAHMA
 DATE: 09/30/2011 REG. NO. 4904

| CLIENT | BID | CONSTRUCTION | PERMITTING | RECORD |
|----------|----------|--------------|------------|--------|
| 07/15/11 | 09/02/11 | 09/30/11 | | |

| RELEASED TO/FOR | A | B | C | 0 | 1 | 2 | 3 |
|-----------------|---|---|---|---|---|---|---|
| | | | | | | | |

BARR ENGINEERING CO.
 4700 WEST 77TH STREET
 MINNEAPOLIS, MN.
 55435-4803

Corporate Headquarters:
 Minneapolis, Minnesota
 Ph: 1-800-632-2277

Project Office:
 BARR ENGINEERING CO.
 4700 WEST 77TH STREET
 MINNEAPOLIS, MN.
 55435-4803
 Ph: 1-800-632-2277
 Fax: (652) 832-2601
 www.barr.com

| Scale | AS SHOWN |
|----------|----------|
| Date | 07/05/11 |
| Drawn | KKB |
| Checked | JXB |
| Designed | CAD |
| Approved | JXB |



BISON 3 WIND PROJECT
 MORTON & OLIVER COUNTIES, NORTH DAKOTA

PLAN AND PROFILE
 CRANE PATH FROM ALIGNMENT C1 TO B2

| | |
|--------------------|------------|
| BARR PROJECT No. | 34/30-1006 |
| CLIENT PROJECT No. | |
| DWG. No. | C-09 |
| REV. No. | 0 |