




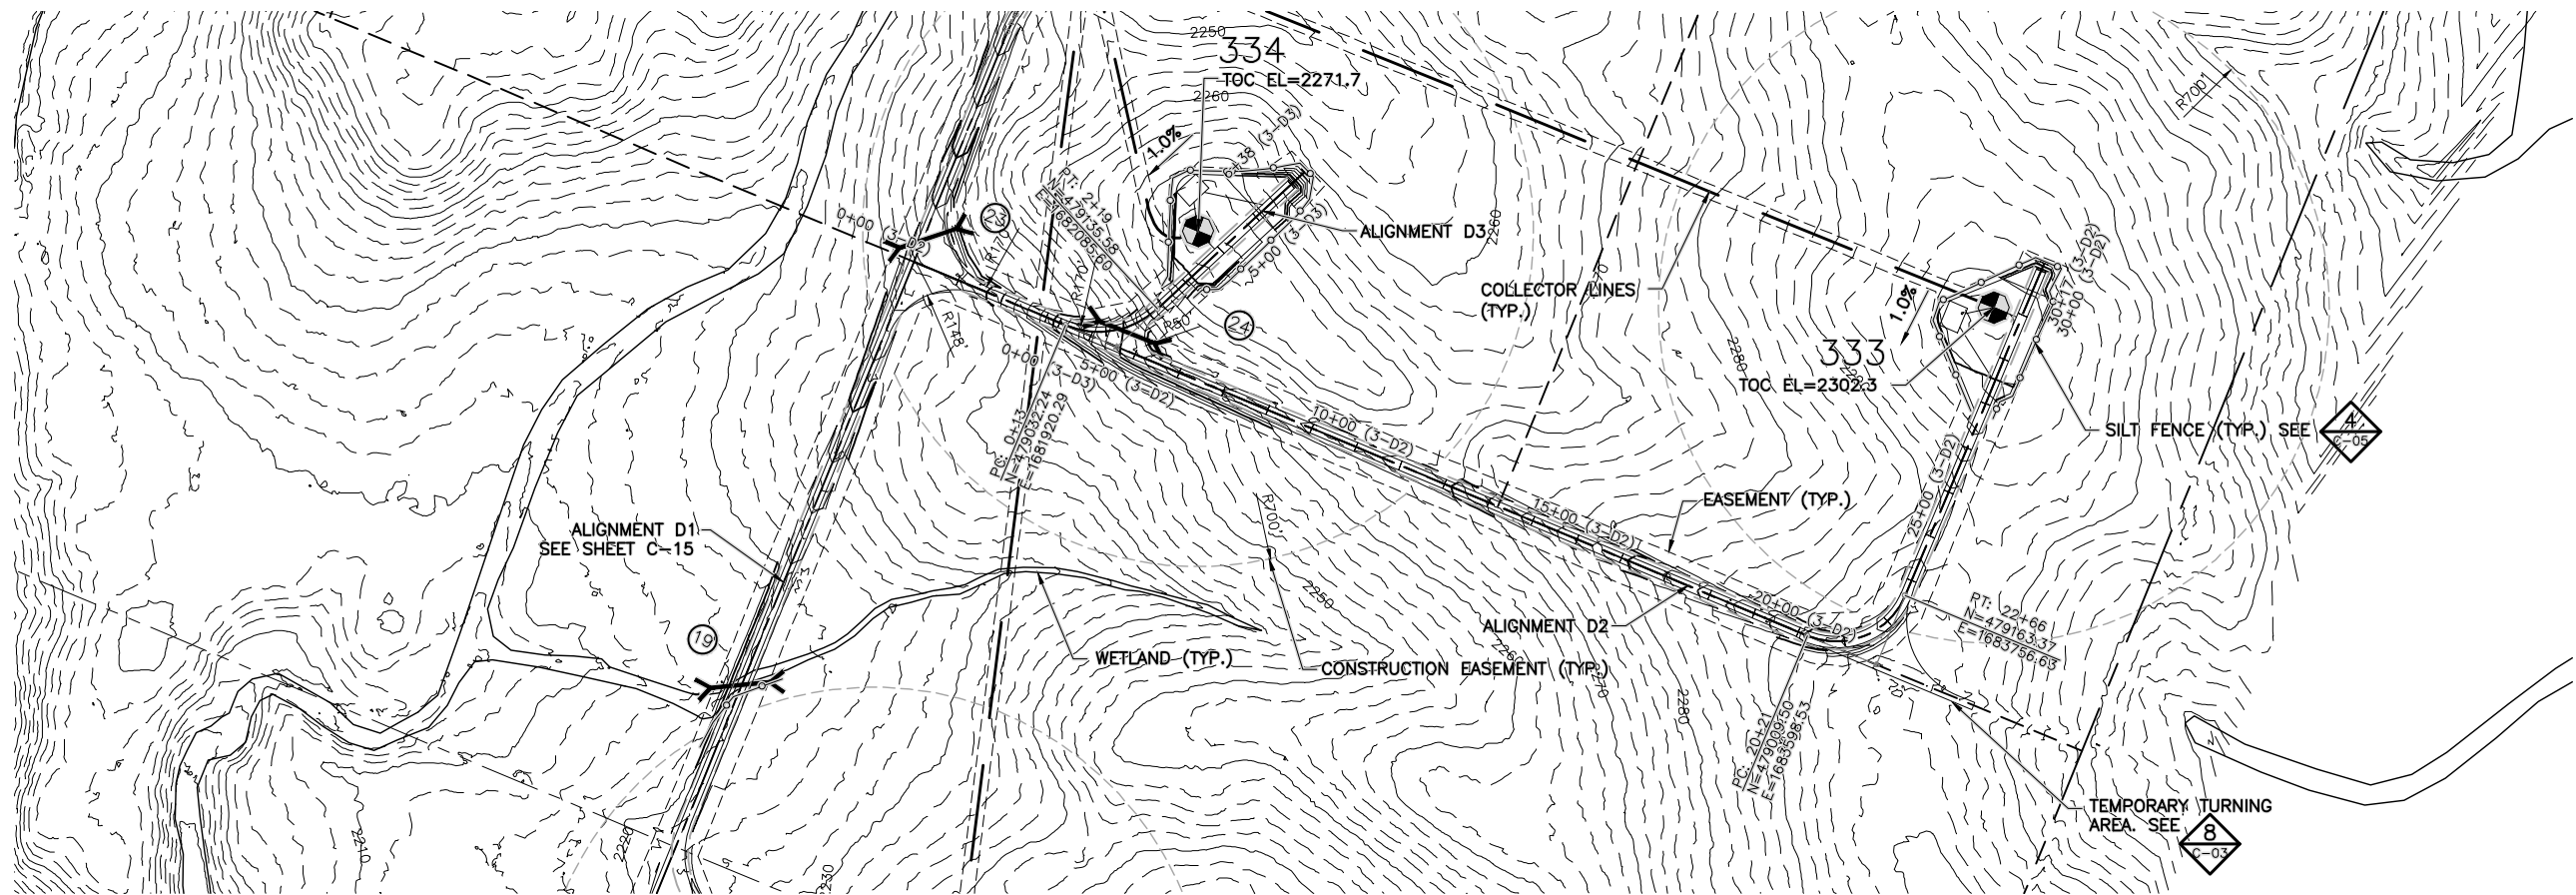

1 PLAN: ALIGNMENTS D2 AND D3

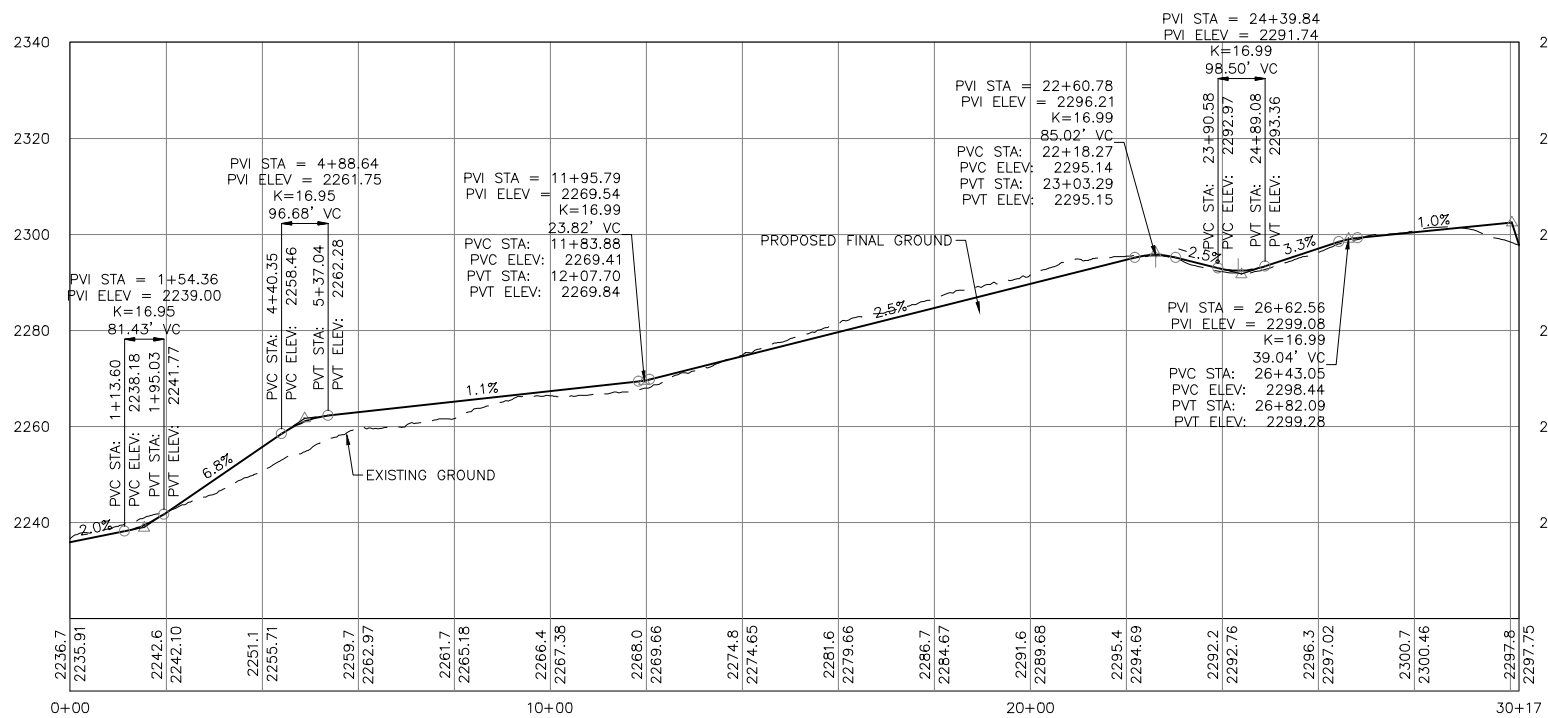

2 PROFILE: ALIGNMENT D2

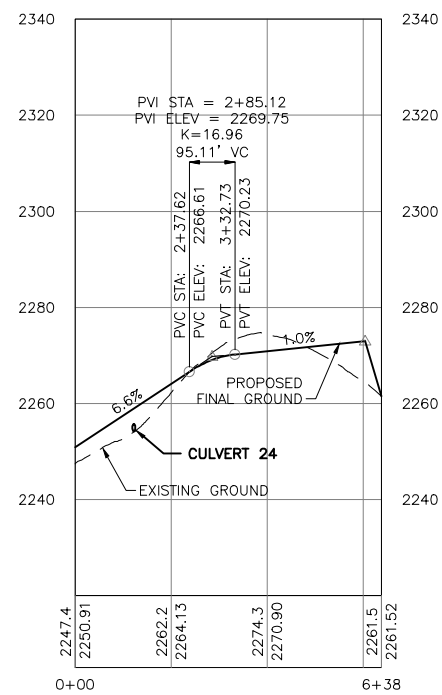

3 PROFILE: ALIGNMENT D3



09/30/11 FOR CONSTRUCTION

<table><tr><td>A</td><td>KKB</td><td>CAD</td><td>JXB</td><td>07/15/11</td><td>60 PERCENT SUBMITTAL</td></tr><tr><td>B</td><td>CAD</td><td>CAD</td><td>JXB</td><td>09/02/11</td><td>90 PERCENT SUBMITTAL</td></tr><tr><td>C</td><td>CAD</td><td>CAD</td><td>JXB</td><td>09/30/11</td><td>ISSUED FOR CONSTRUCTION</td></tr></table>						A	KKB	CAD	JXB	07/15/11	60 PERCENT SUBMITTAL	B	CAD	CAD	JXB	09/02/11	90 PERCENT SUBMITTAL	C	CAD	CAD	JXB	09/30/11	ISSUED FOR CONSTRUCTION	I HEREBY CERTIFY THAT THIS PLAN, SPECIFICATION, OR REPORT WAS PREPARED BY ME OR UNDER MY DIRECT SUPERVISION AND THAT I AM A DULY LICENSED PROFESSIONAL ENGINEER UNDER THE LAWS OF THE STATE OF NORTH DAKOTA.						<table><tr><td>CLIENT</td><td>07/15/11</td><td>09/02/11</td><td></td><td></td><td></td><td></td><td></td></tr><tr><td>BID</td><td></td><td></td><td></td><td></td><td></td><td></td><td></td></tr><tr><td>CONSTRUCTION</td><td></td><td></td><td></td><td>09/30/11</td><td></td><td></td><td></td></tr><tr><td>PERMITTING</td><td></td><td></td><td></td><td></td><td></td><td></td><td></td></tr><tr><td>RECORD</td><td></td><td></td><td></td><td></td><td></td><td></td><td></td></tr></table>						CLIENT	07/15/11	09/02/11						BID								CONSTRUCTION				09/30/11				PERMITTING								RECORD								<table><tr><td>SIGNATURE</td><td colspan="5"></td></tr><tr><td>PRINTED NAME</td><td colspan="5">JOEL E. BAHM</td></tr><tr><td>DATE</td><td colspan="5">09/30/2011 REG. NO. 4904</td></tr></table>						SIGNATURE						PRINTED NAME	JOEL E. BAHM					DATE	09/30/2011 REG. NO. 4904					<table><tr><td>RELEASED TO/FOR</td><td>A</td><td>B</td><td>C</td><td>O</td><td>1</td><td>2</td><td>3</td></tr><tr><td>DATE RELEASED</td><td></td><td></td><td></td><td></td><td></td><td></td><td></td></tr></table>						RELEASED TO/FOR	A	B	C	O	1	2	3	DATE RELEASED								<table><tr><td colspan="2">Project Office:</td></tr><tr><td colspan="2">BARR ENGINEERING CO. 4700 WEST 77TH STREET MINNEAPOLIS, MN. 55435-4803</td></tr><tr><td colspan="2">Ph: 1-800-632-2277 Fax: (952) 832-2601 www.barr.com</td></tr></table>						Project Office:		BARR ENGINEERING CO. 4700 WEST 77TH STREET MINNEAPOLIS, MN. 55435-4803		Ph: 1-800-632-2277 Fax: (952) 832-2601 www.barr.com		<table><tr><td>Scale</td><td>AS SHOWN</td></tr><tr><td>Date</td><td>07/05/11</td></tr><tr><td>Drawn</td><td>KKB</td></tr><tr><td>Checked</td><td>JXB</td></tr><tr><td>Designed</td><td>CAD</td></tr><tr><td>Approved</td><td>JXB</td></tr></table>						Scale	AS SHOWN	Date	07/05/11	Drawn	KKB	Checked	JXB	Designed	CAD	Approved	JXB	<table><tr><td colspan="2"></td><td colspan="2"></td></tr><tr><td colspan="4">A WIND ENERGY INITIATIVE OF MINNESOTA POWER IN NORTH DAKOTA</td></tr></table>										A WIND ENERGY INITIATIVE OF MINNESOTA POWER IN NORTH DAKOTA				<table><tr><td colspan="2">BARR PROJECT No.</td></tr><tr><td colspan="2">34/30-1006</td></tr><tr><td colspan="2">CLIENT PROJECT No.</td></tr><tr><td colspan="2"></td></tr></table>						BARR PROJECT No.		34/30-1006		CLIENT PROJECT No.			
A	KKB	CAD	JXB	07/15/11	60 PERCENT SUBMITTAL	
B	CAD	CAD	JXB	09/02/11	90 PERCENT SUBMITTAL	
C	CAD	CAD	JXB	09/30/11	ISSUED FOR CONSTRUCTION	
CLIENT	07/15/11	09/02/11	
BID	
CONSTRUCTION				09/30/11	
PERMITTING	
RECORD	
SIGNATURE	
PRINTED NAME	JOEL E. BAHM	
DATE	09/30/2011 REG. NO. 4904	
RELEASED TO/FOR	A	B	C	O	1	2	3	
DATE RELEASED	
Project Office:	
BARR ENGINEERING CO. 4700 WEST 77TH STREET MINNEAPOLIS, MN. 55435-4803	
Ph: 1-800-632-2277 Fax: (952) 832-2601 www.barr.com	
Scale	AS SHOWN	
Date	07/05/11	
Drawn	KKB	
Checked	JXB	
Designed	CAD	
Approved	JXB	
	
A WIND ENERGY INITIATIVE OF MINNESOTA POWER IN NORTH DAKOTA	
BARR PROJECT No.	
34/30-1006	
CLIENT PROJECT No.	
<table><tr><td>NO.</td><td>BY</td><td>CHK.</td><td>APP.</td><td>DATE</td><td>REVISION DESCRIPTION</td></tr><tr><td></td><td></td><td></td><td></td><td></td><td></td></tr></table>						NO.	BY	CHK.	APP.	DATE	REVISION DESCRIPTION																			<table><tr><td colspan="2">PLAN AND PROFILE - ALIGNMENTS D2 STA. 0+00 TO 31+17 - D3 STA. 0+00 TO 6+38</td></tr></table>						PLAN AND PROFILE - ALIGNMENTS D2 STA. 0+00 TO 31+17 - D3 STA. 0+00 TO 6+38		<table><tr><td>DWG. No.</td><td>C-16</td><td>REV. No.</td><td>0</td></tr></table>						DWG. No.	C-16	REV. No.	0	
NO.	BY	CHK.	APP.	DATE	REVISION DESCRIPTION	
PLAN AND PROFILE - ALIGNMENTS D2 STA. 0+00 TO 31+17 - D3 STA. 0+00 TO 6+38	
DWG. No.	C-16	REV. No.	0	