


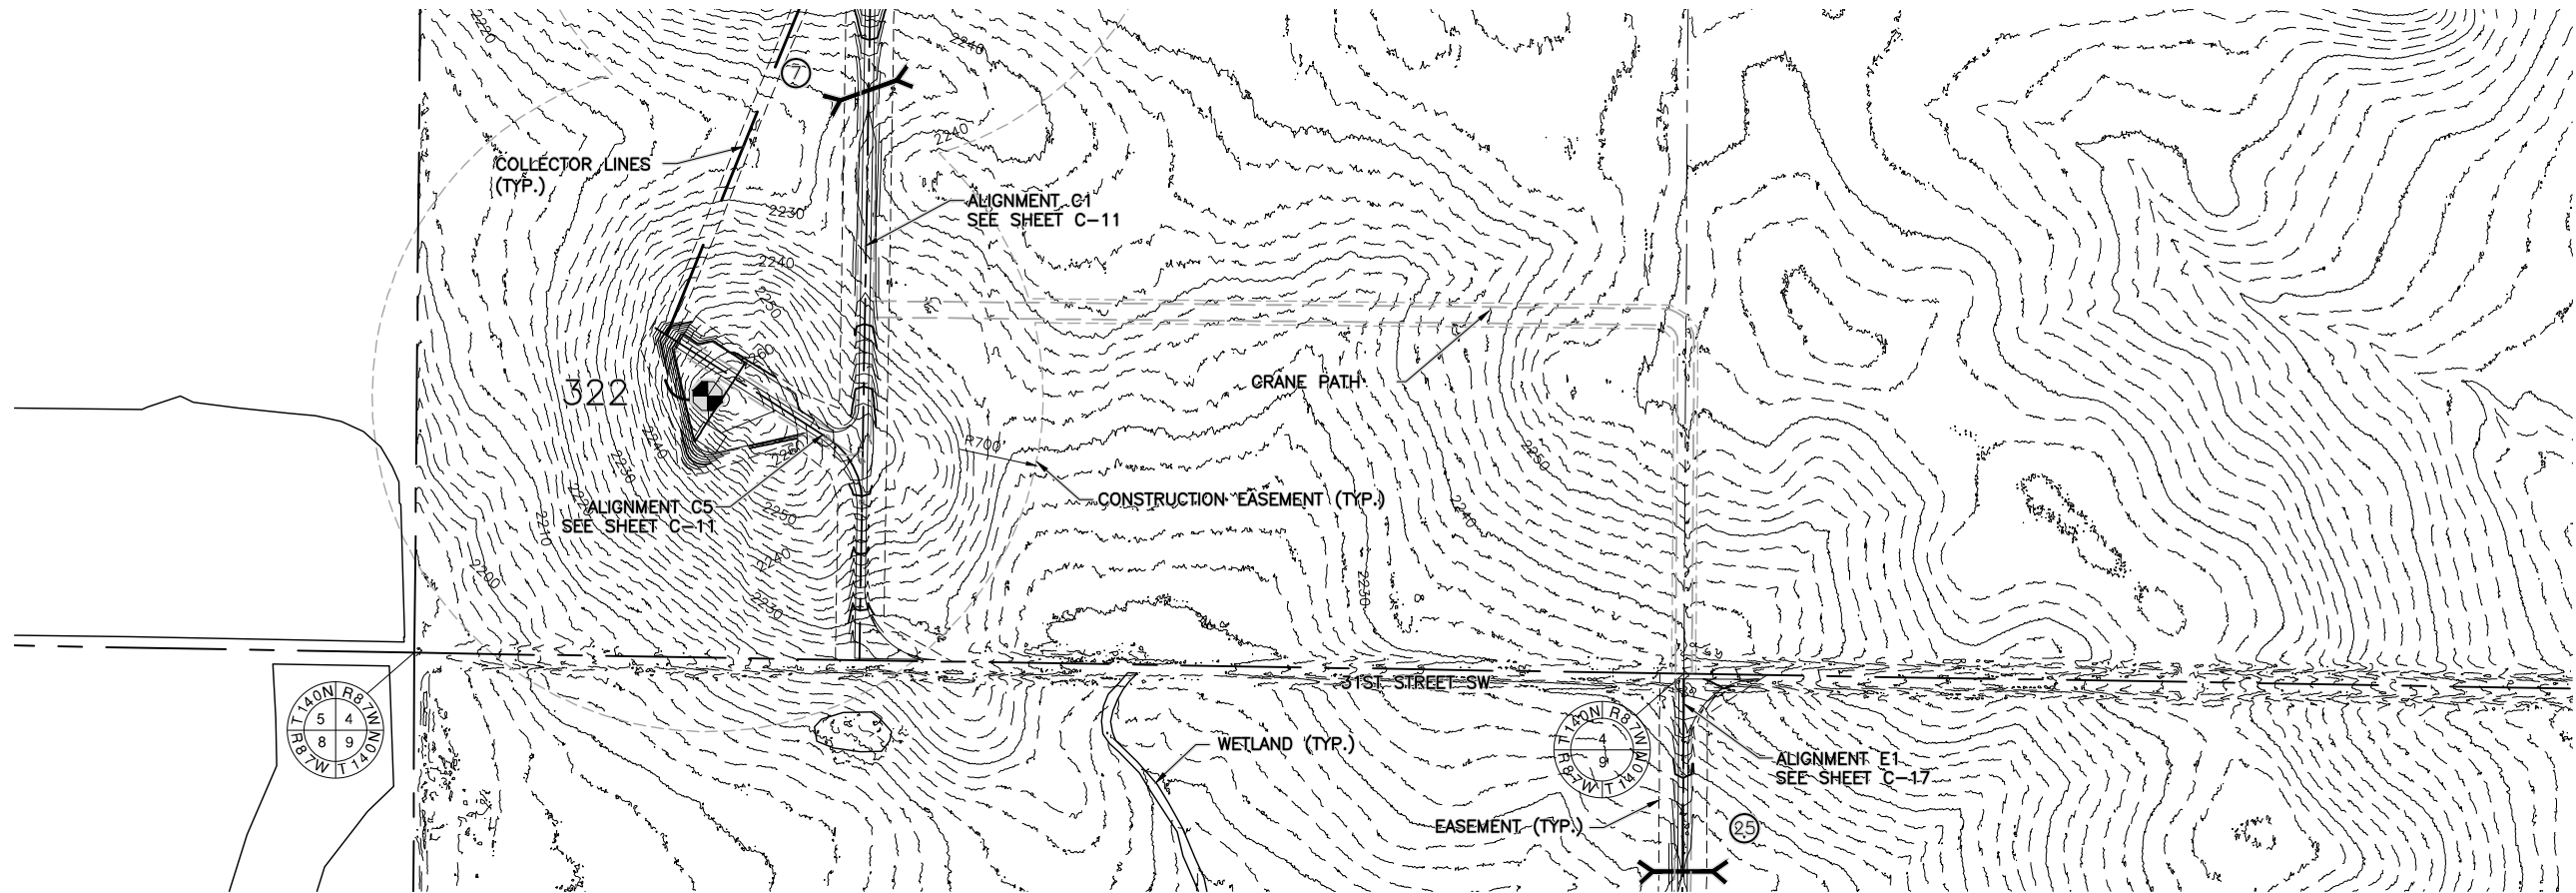

1 PLAN: ALIGNMENT CRANE PATH FROM ALIGNMENT C1 TO E1



2 PROFILE: CRANE PATH FROM ALIGNMENT C1 TO E1



09/30/11 FOR CONSTRUCTION

A	KKB	CAD	JXB	07/15/11	60 PERCENT SUBMITTAL
B	CAD	CAD	JXB	09/02/11	90 PERCENT SUBMITTAL
O	CAD	CAD	JXB	09/30/11	ISSUED FOR CONSTRUCTION
SIGNATURE: <i>Joel E. Bahma</i>					
PRINTED NAME: JOEL E. BAHMA					
DATE: 09/30/2011 REG. NO. 4904					
NO.	BY	CHK.	APP.	DATE	REVISION DESCRIPTION

CLIENT	07/15/11	09/02/11							
BID									
CONSTRUCTION				09/30/11					
PERMITTING									
RECORD									
RELEASED TO/FOR	A	B	C	O	1	2	3		
DATE RELEASED									

BARR
Project Office:
BARR ENGINEERING CO.
4700 WEST 77TH STREET
MINNEAPOLIS, MN.
55435-4803
Corporate Headquarters:
Minneapolis, Minnesota
Ph: 1-800-632-2277
Fax: (952) 832-2601
www.barr.com

Scale	AS SHOWN
Date	07/05/11
Drawn	KKB
Checked	JXB
Designed	CAD
Approved	JXB



A WIND ENERGY INITIATIVE OF MINNESOTA POWER IN NORTH DAKOTA

BISON 3 WIND PROJECT MORTON & OLIVER COUNTIES, NORTH DAKOTA		BARR PROJECT No. 34/30-1006
PLAN AND PROFILE CRANE PATH FROM ALIGNMENT C1 TO E1		CLIENT PROJECT No.
DWG. No. C-18	REV. No. 0	