




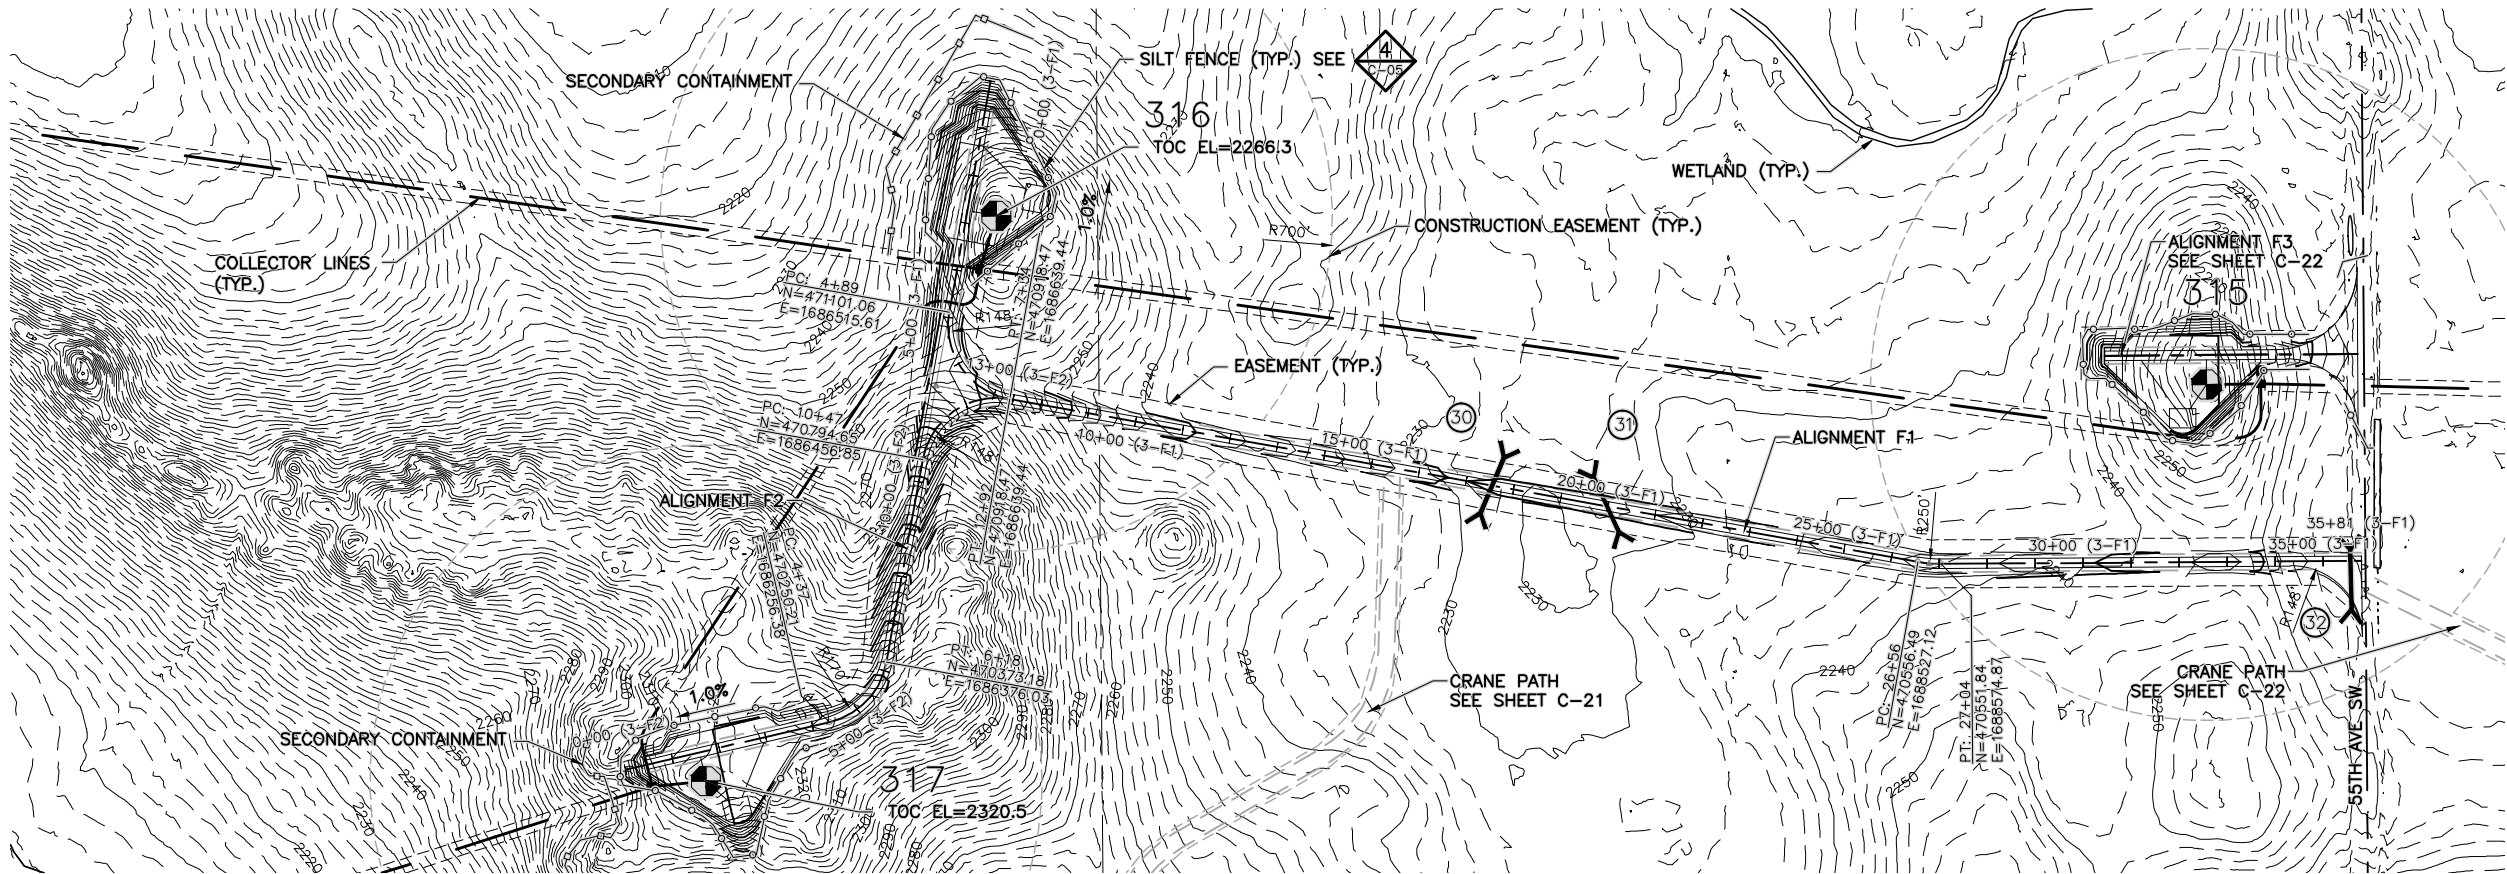

1 PLAN: ALIGNMENT F1 AND F2

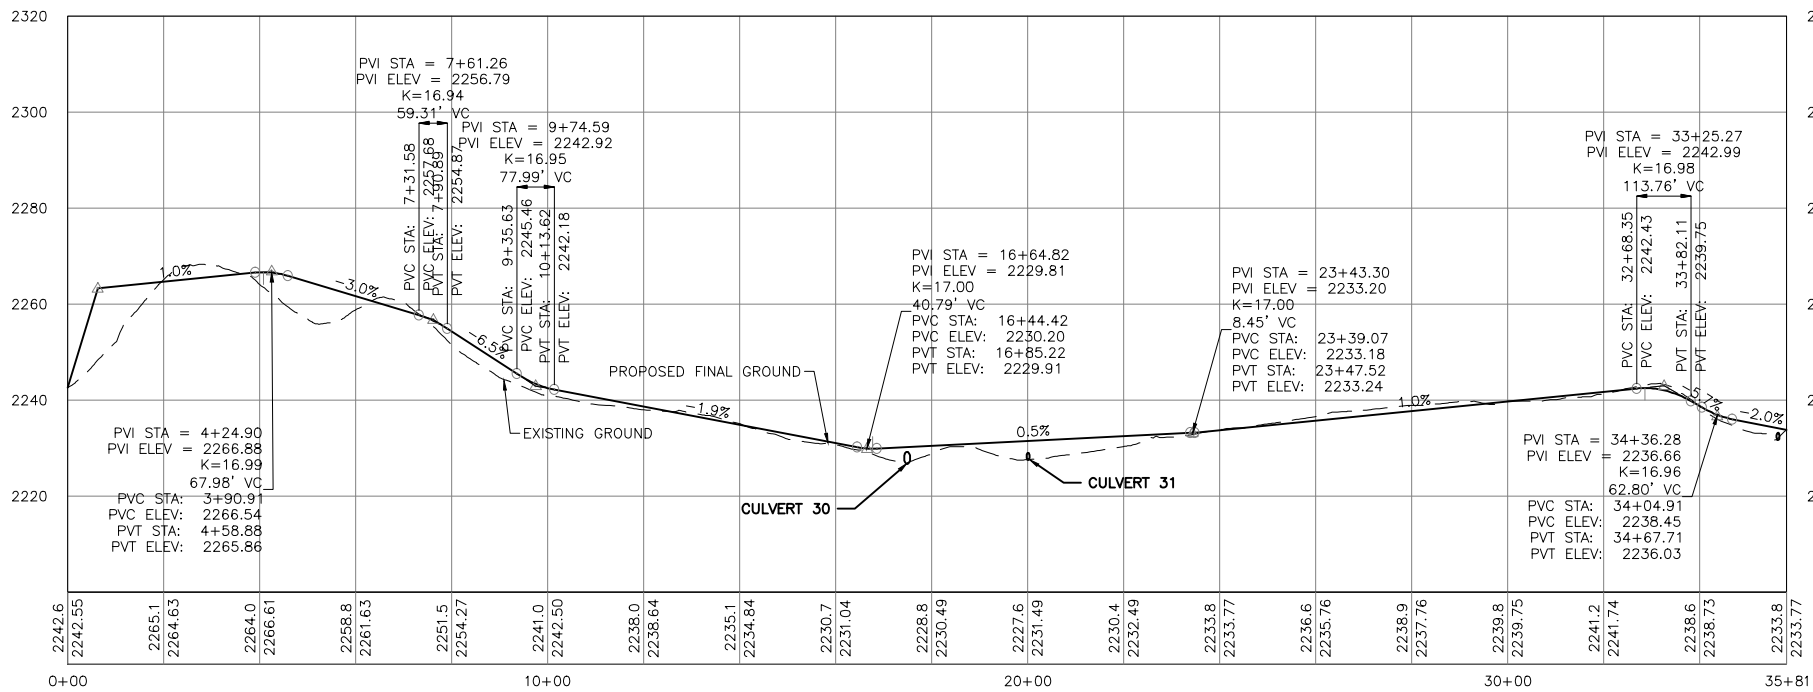

2 PROFILE: ALIGNMENT F1

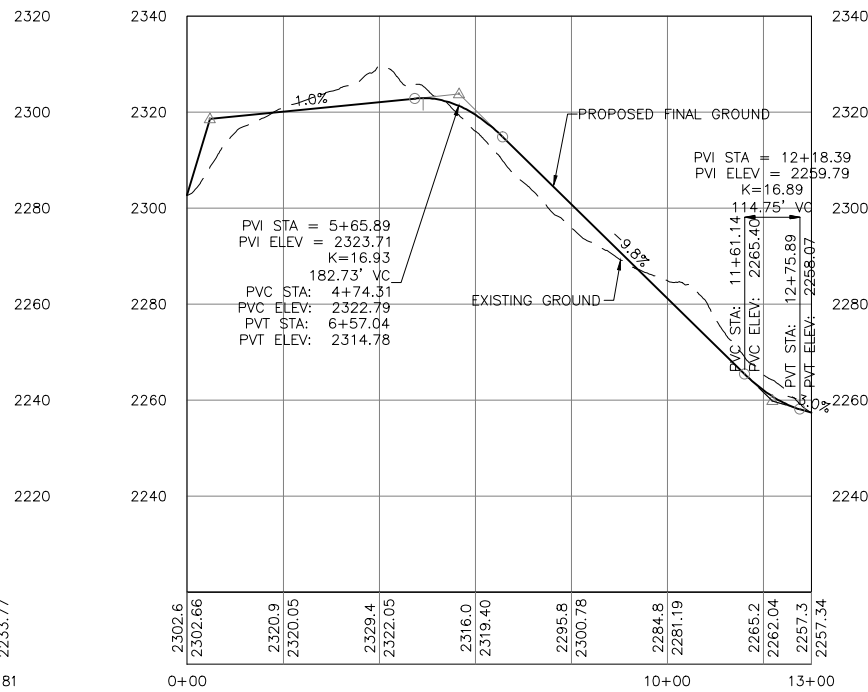

3 PROFILE: ALIGNMENT F2

NO.	BY	CHK	APP	DATE	REVISION	DESCRIPTION
A	KKB	CAD	JXB	07/15/11	60 PERCENT SUBMITTAL	
B	CAD	CAD	JXB	09/02/11	90 PERCENT SUBMITTAL	
D	CAD	CAD	JXB	09/30/11	ISSUED FOR CONSTRUCTION	

I HEREBY CERTIFY THAT THIS PLAN, SPECIFICATION, OR REPORT WAS PREPARED BY ME OR UNDER MY DIRECT SUPERVISION AND THAT I AM A DULY LICENSED PROFESSIONAL ENGINEER UNDER THE LAWS OF THE STATE OF NORTH DAKOTA.

SIGNATURE: *Joel E. Bahma*

PRINTED NAME: JOEL E. BAHMA

DATE: 09/30/2011 REG. NO. 4904

CLIENT	07/15/11 09/02/11
BID	
CONSTRUCTION	
PERMITTING	
RECORD	
RELEASED TO/FOR	A B C O 1 2 3
DATE RELEASED	09/30/11

BARR

Corporate Headquarters:
Minneapolis, Minnesota
Ph: 1-800-632-2277

Project Office:
BARR ENGINEERING CO.
4700 WEST 77TH STREET
MINNEAPOLIS, MN.
55435-4803
Ph: 1-800-632-2277
Fax: (952) 832-2601
www.barr.com

Scale	AS SHOWN
Date	07/05/11
Drawn	KKB
Checked	JXB
Designed	CAD
Approved	JXB



A WIND ENERGY INITIATIVE OF MINNESOTA POWER IN NORTH DAKOTA

BISON 3 WIND PROJECT
MORTON & OLIVER COUNTIES, NORTH DAKOTA

PLAN AND PROFILE - ALIGNMENTS F1 STA. 0+00 TO 35+81 - F2 STA. 0+00 TO 13+00

BARR PROJECT No.	34/30-1006
CLIENT PROJECT No.	
DWG. No.	C-20
REV. No.	0

