



1 PLAN: ALIGNMENTS M1  
 0 200 400  
 SCALE IN FEET

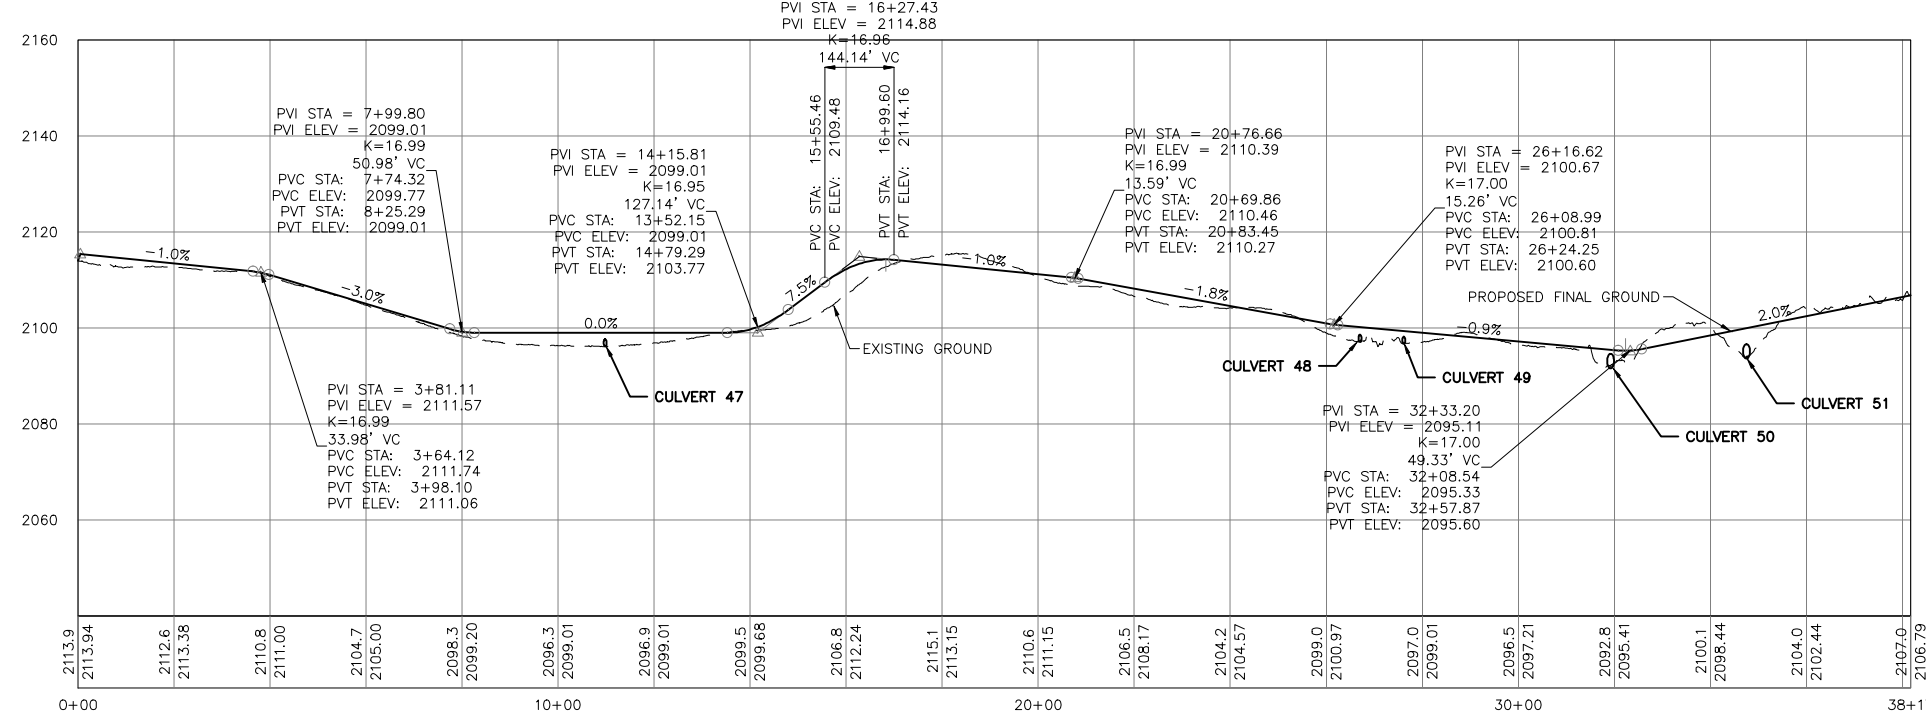

2 PROFILE: ALIGNMENT M1  
 0 200 400 0 20 40  
 SCALE IN FEET HORIZONTAL SCALE IN FEET VERTICAL

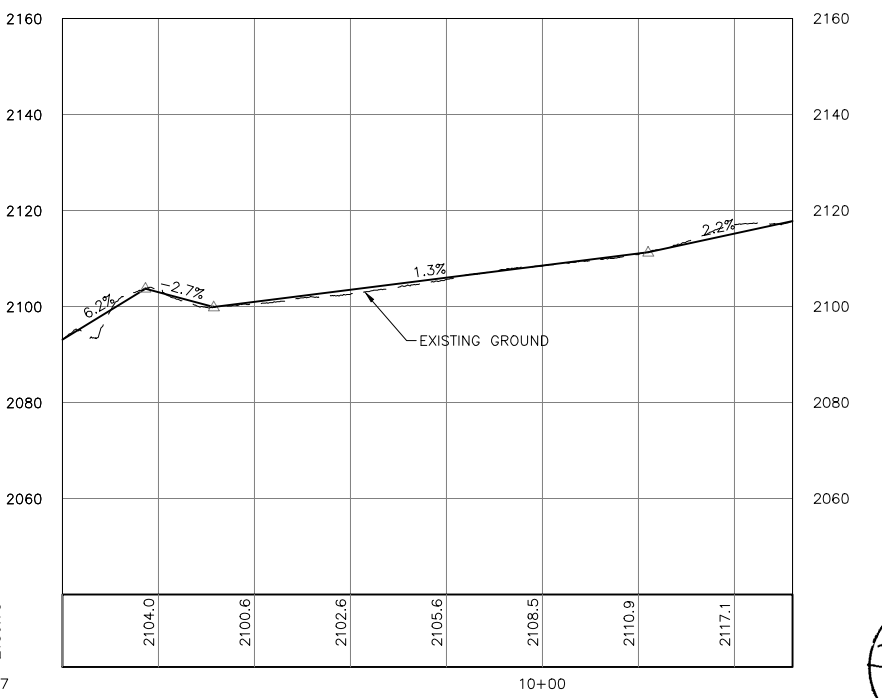

3 PROFILE: CRANE PATH FROM ALIGNMENT M TO L1

BARR ENGINEERING CO. 143010000 BASE: DESIGN: 07/15/11 60 PERCENT SUBMITTAL  
 BARR ENGINEERING CO. 143010000 BASE: DESIGN: 09/02/11 90 PERCENT SUBMITTAL  
 BARR ENGINEERING CO. 143010000 BASE: DESIGN: 09/30/11 ISSUED FOR CONSTRUCTION  
09/30/11 FOR CONSTRUCTION

NO.	BY	CHK.	APP.	DATE	REVISION DESCRIPTION
A	KKB	CAD	JXB	07/15/11	60 PERCENT SUBMITTAL
B	CAD	CAD	JXB	09/02/11	90 PERCENT SUBMITTAL
C	CAD	CAD	JXB	09/30/11	ISSUED FOR CONSTRUCTION

I HEREBY CERTIFY THAT THIS PLAN, SPECIFICATION, OR REPORT WAS PREPARED BY ME OR UNDER MY DIRECT SUPERVISION AND THAT I AM A DULY LICENSED PROFESSIONAL ENGINEER UNDER THE LAWS OF THE STATE OF NORTH DAKOTA.

SIGNATURE: *Joel E. Bahma*  
 PRINTED NAME: JOEL E. BAHMA  
 DATE: 09/30/2011 REG. NO. 4904

CLIENT	DATE
BARR ENGINEERING CO.	07/15/11
CONSTRUCTION	09/30/11
PERMITTING	
RECORD	
RELEASED TO/FOR	A B C O 1 2 3
DATE RELEASED	

**BARR ENGINEERING CO.**  
 4700 WEST 77TH STREET  
 MINNEAPOLIS, MN. 55435-4803  
 Corporate Headquarters: Ph: 1-800-632-2277  
 Minneapolis, Minnesota Fax: (952) 832-2601  
 www.barr.com

Scale	AS SHOWN
Date	07/05/11
Drawn	KKB
Checked	JXB
Designed	CAD
Approved	JXB



**BISON 3 WIND PROJECT**  
 MORTON & OLIVER COUNTIES, NORTH DAKOTA  
 PLAN AND PROFILE  
 ALIGNMENT M1 STA. 0+00 TO 38+17

BARR PROJECT No.	CLIENT PROJECT No.
34/30-1006	
DWG. No.	REV. No.
C-30	0