



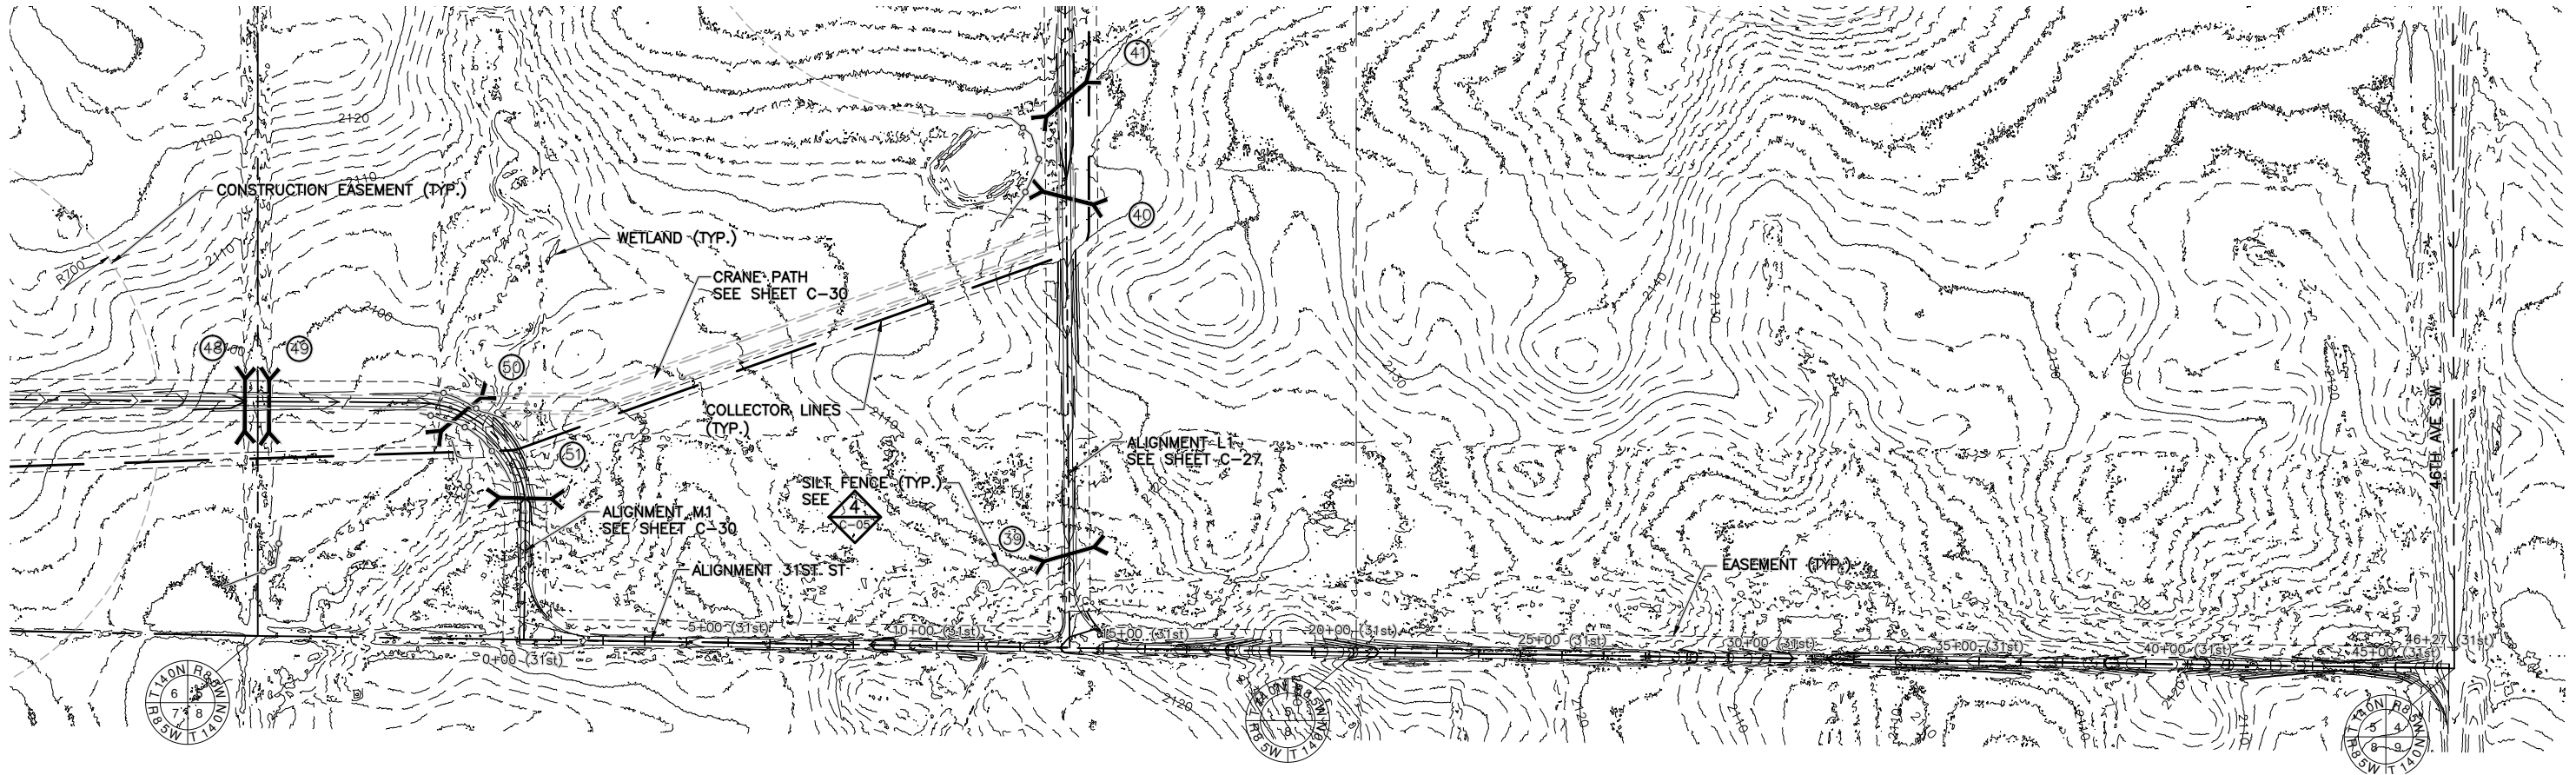

1 PLAN: ALIGNMENT 31ST ST

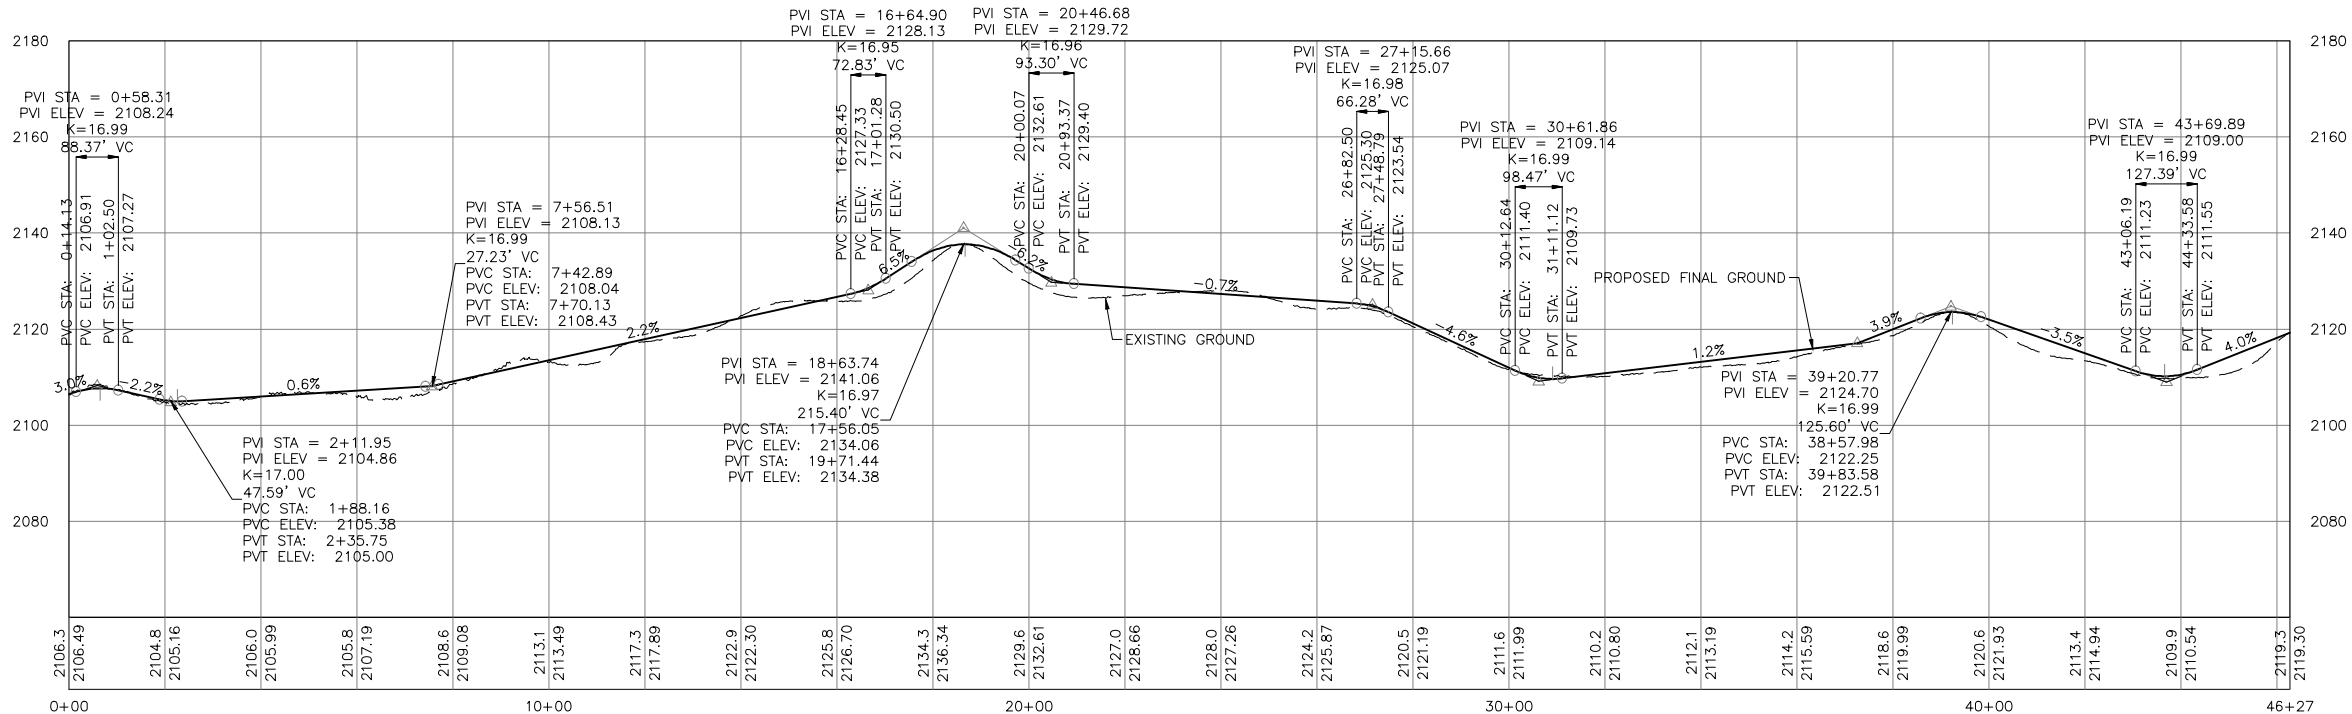

2 PROFILE: ALIGNMENT 31ST ST

NO.	BY	CHK	APP.	DATE	REVISION DESCRIPTION
1	KKB	CAD	JXB	07/15/11	60 PERCENT SUBMITTAL
2	CAD	CAD	JXB	09/02/11	90 PERCENT SUBMITTAL
3	CAD	CAD	JXB	09/30/11	ISSUED FOR CONSTRUCTION

1. I HEREBY CERTIFY THAT THIS PLAN, SPECIFICATION, OR REPORT WAS PREPARED BY ME OR UNDER MY DIRECT SUPERVISION AND THAT I AM A DULY LICENSED PROFESSIONAL ENGINEER UNDER THE LAWS OF THE STATE OF NORTH DAKOTA.

SIGNATURE: *Joel E. Bahma*

PRINTED NAME: JOEL E. BAHMA

DATE: 09/30/2011 REG. NO. 4904

CLIENT	07/15/11 09/02/11
BID	
CONSTRUCTION	09/30/11
PERMITTING	
RECORD	
RELEASED TO/FOR	A B C O 1 2 3
DATE RELEASED	

BARR
Corporate Headquarters:
Minneapolis, Minnesota
Ph: 1-800-632-2277

Project Office:
BARR ENGINEERING CO.
4700 WEST 77TH STREET
MINNEAPOLIS, MN.
55435-4803
Ph: 1-800-632-2277
Fax: (952) 832-2601
www.barr.com

Scale	AS SHOWN
Date	07/05/11
Drawn	KKB
Checked	JXB
Designed	CAD
Approved	JXB

A WIND ENERGY INITIATIVE OF MINNESOTA POWER IN NORTH DAKOTA

BISON 3 WIND PROJECT
MORTON & OLIVER COUNTIES, NORTH DAKOTA

PLAN AND PROFILE
ALIGNMENT 31ST ST STA. 0+00 TO 46+27

BARR PROJECT No.
34/30-1006

CLIENT PROJECT No.

DWG. No.
C-31

REV. No.
0