

**CSD**  
 CIVIL & STRUCTURAL DESIGN  
**ENGINEERS**  
 L.P.C.  
 PROJECT NUMBER: 20-2451



NO. LOC		DESCRIPTION OF REVISION	DATE	BY
0	ISSUED FOR REVIEW		5/9/16	JDK
1	RE-SSUED FOR REVIEW		5/19/16	JDK
2				
3				

APPROVED:	CHECKED:	NO. WAPSSP0001	REV
		0	

CIVIL	
SITE PLAN	
TESORO SITE, NORTH DAKOTA	
DRAWN:	SCALE: 1"=30'
DATE:	5/5/2016
NO. WAPSSP0001	REV
0	



**CSD**  
 CIVIL ENGINEERS  
 L.L.C.  
 PROJECT NUMBER: 20-2451

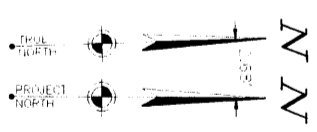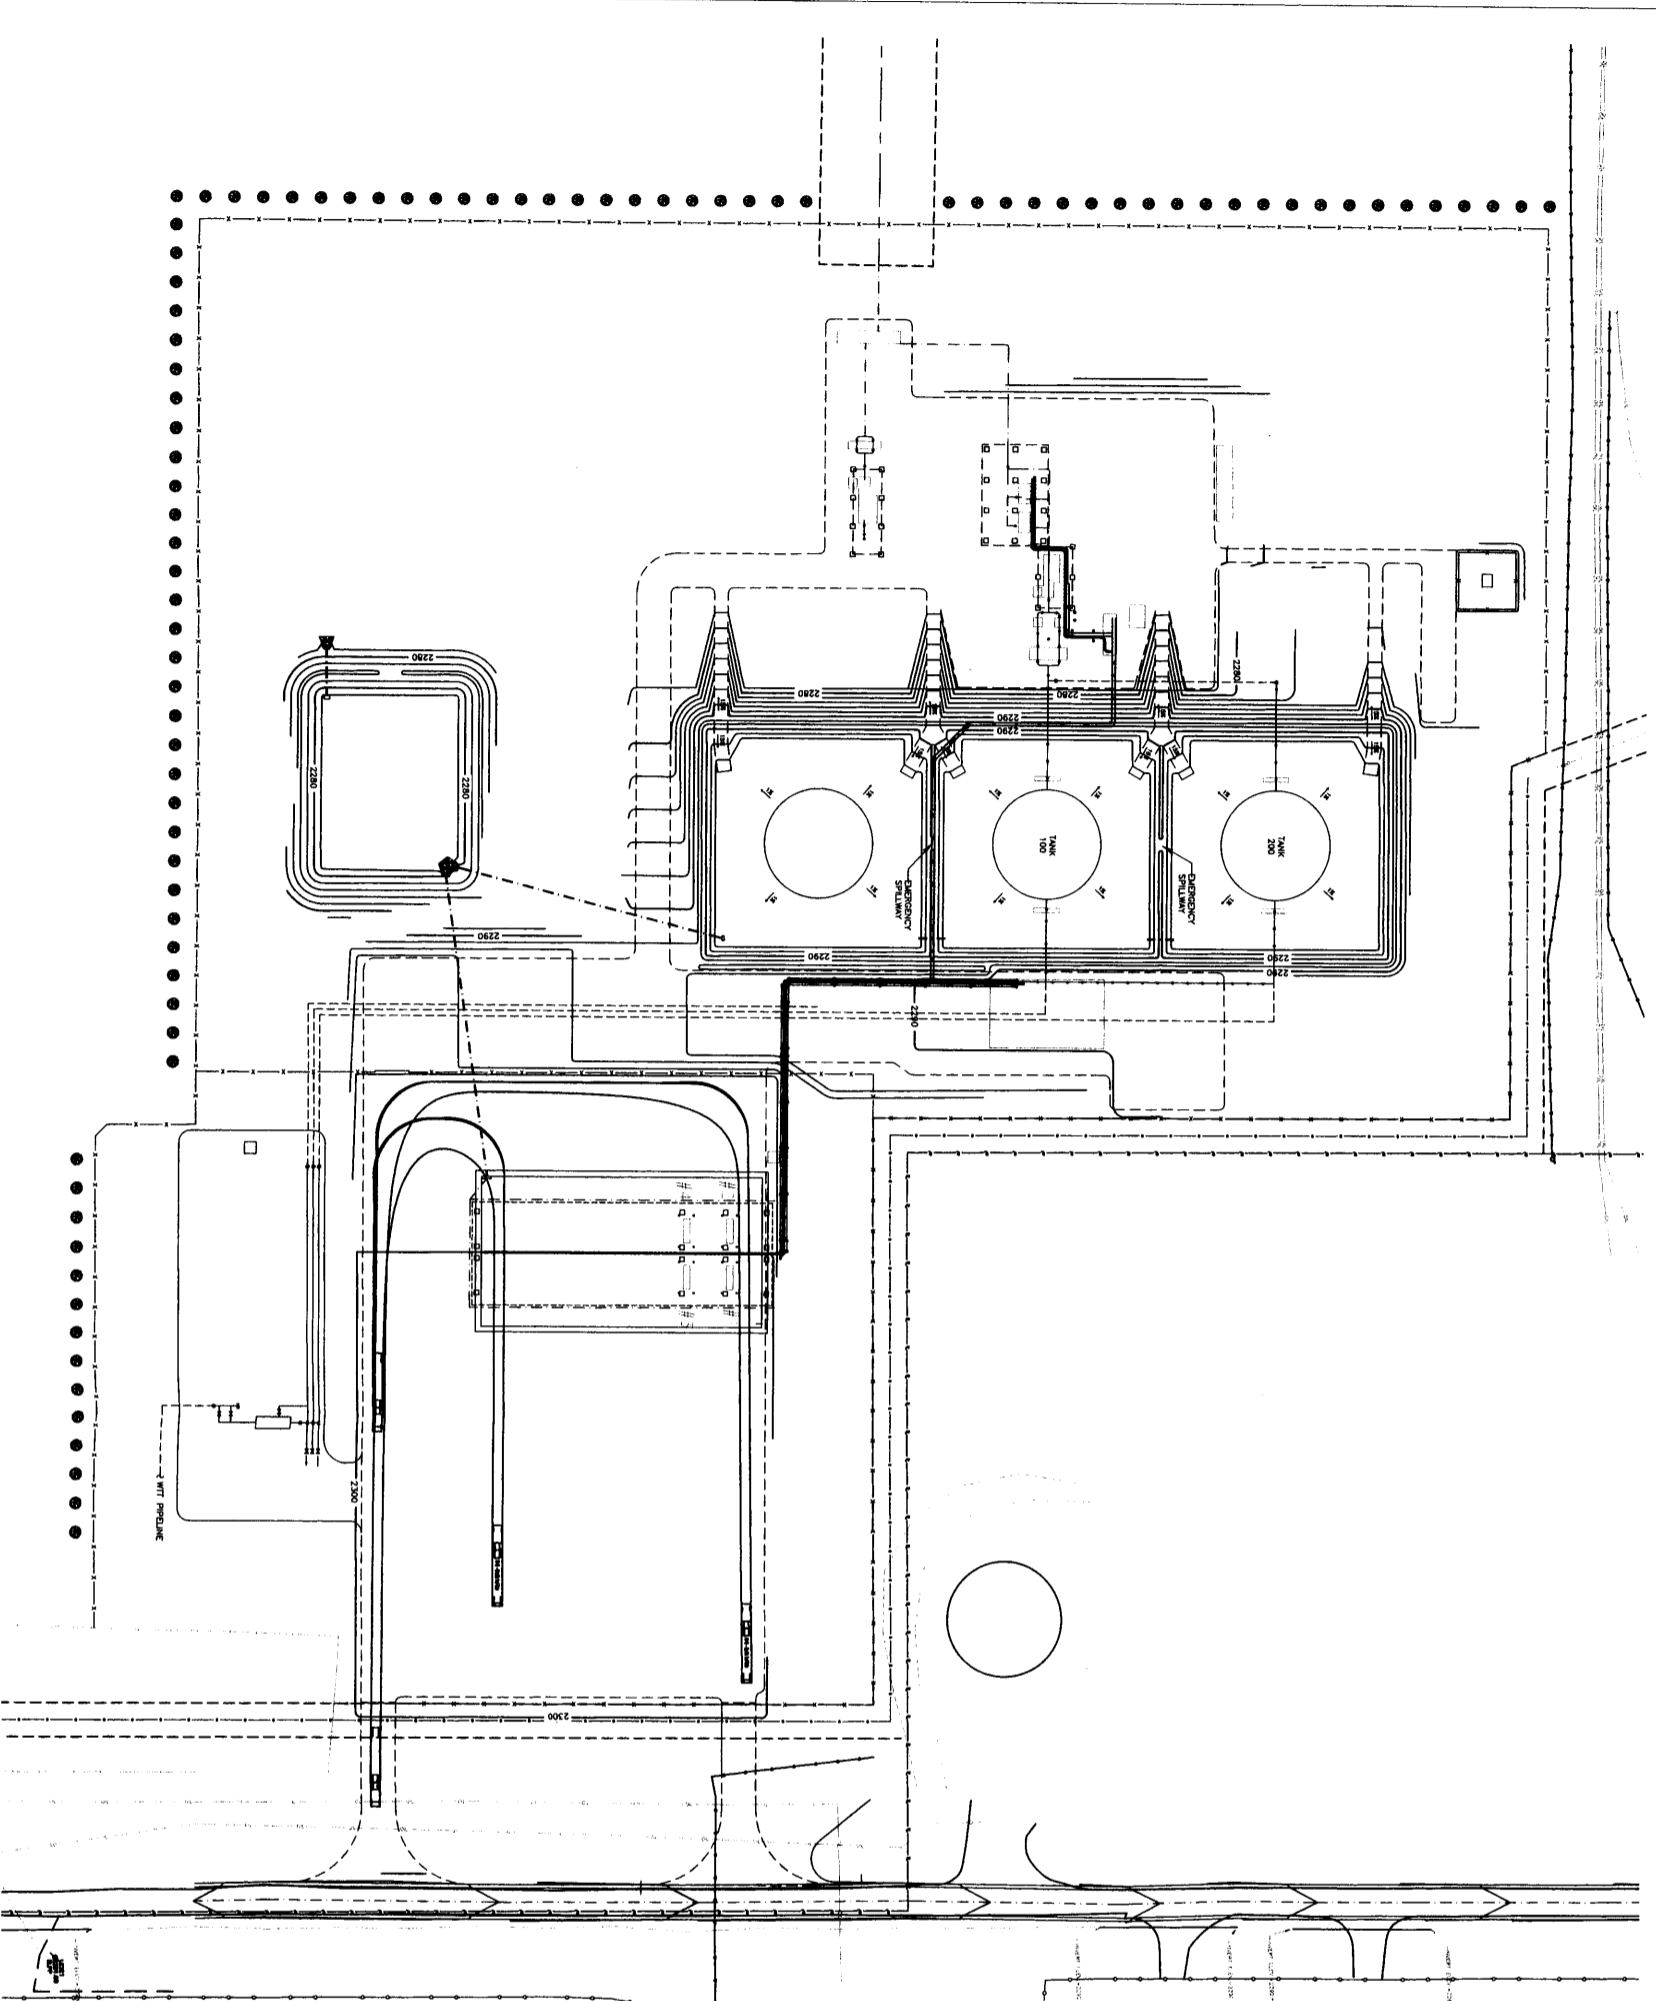

**NORTHSTAR**  
**MIDSTREAM**

CIVIL  
 SITE PLAN  
 NST EXPRESS  
 ALEXANDER FACILITY

NO	LOC	DESCRIPTION OF REVISION	DATE	BY	APPR
0		ISSUED FOR REVIEW - CONNECTIONS	5/9/16		
1					
2					
3					

APPROVED:	CHECKED:	NO.	ALEXSP001	REV	0
-----------	----------	-----	-----------	-----	---