



Designed: SNK
 Checked: DJN
 Drawn: SNK


As-Built Drawing:

Revisions #	DATE	DESCRIPTION
0	08/02/19	ISSUED FOR CONSTRUCTION

Prepared for:



2028 2nd Avenue NW
 West Fargo, ND 58078

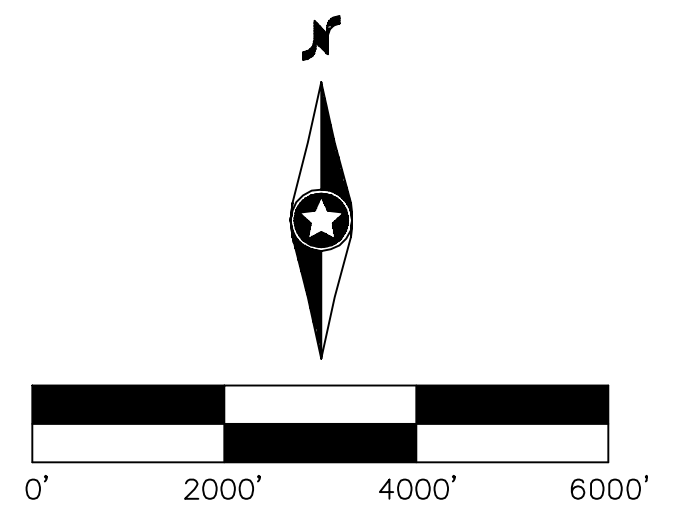


Merricourt Wind Project

McIntosh County, North Dakota

Overall Site Plan

Issued for Construction

Date: 08/02/19
 Sheet: 2 OF 119

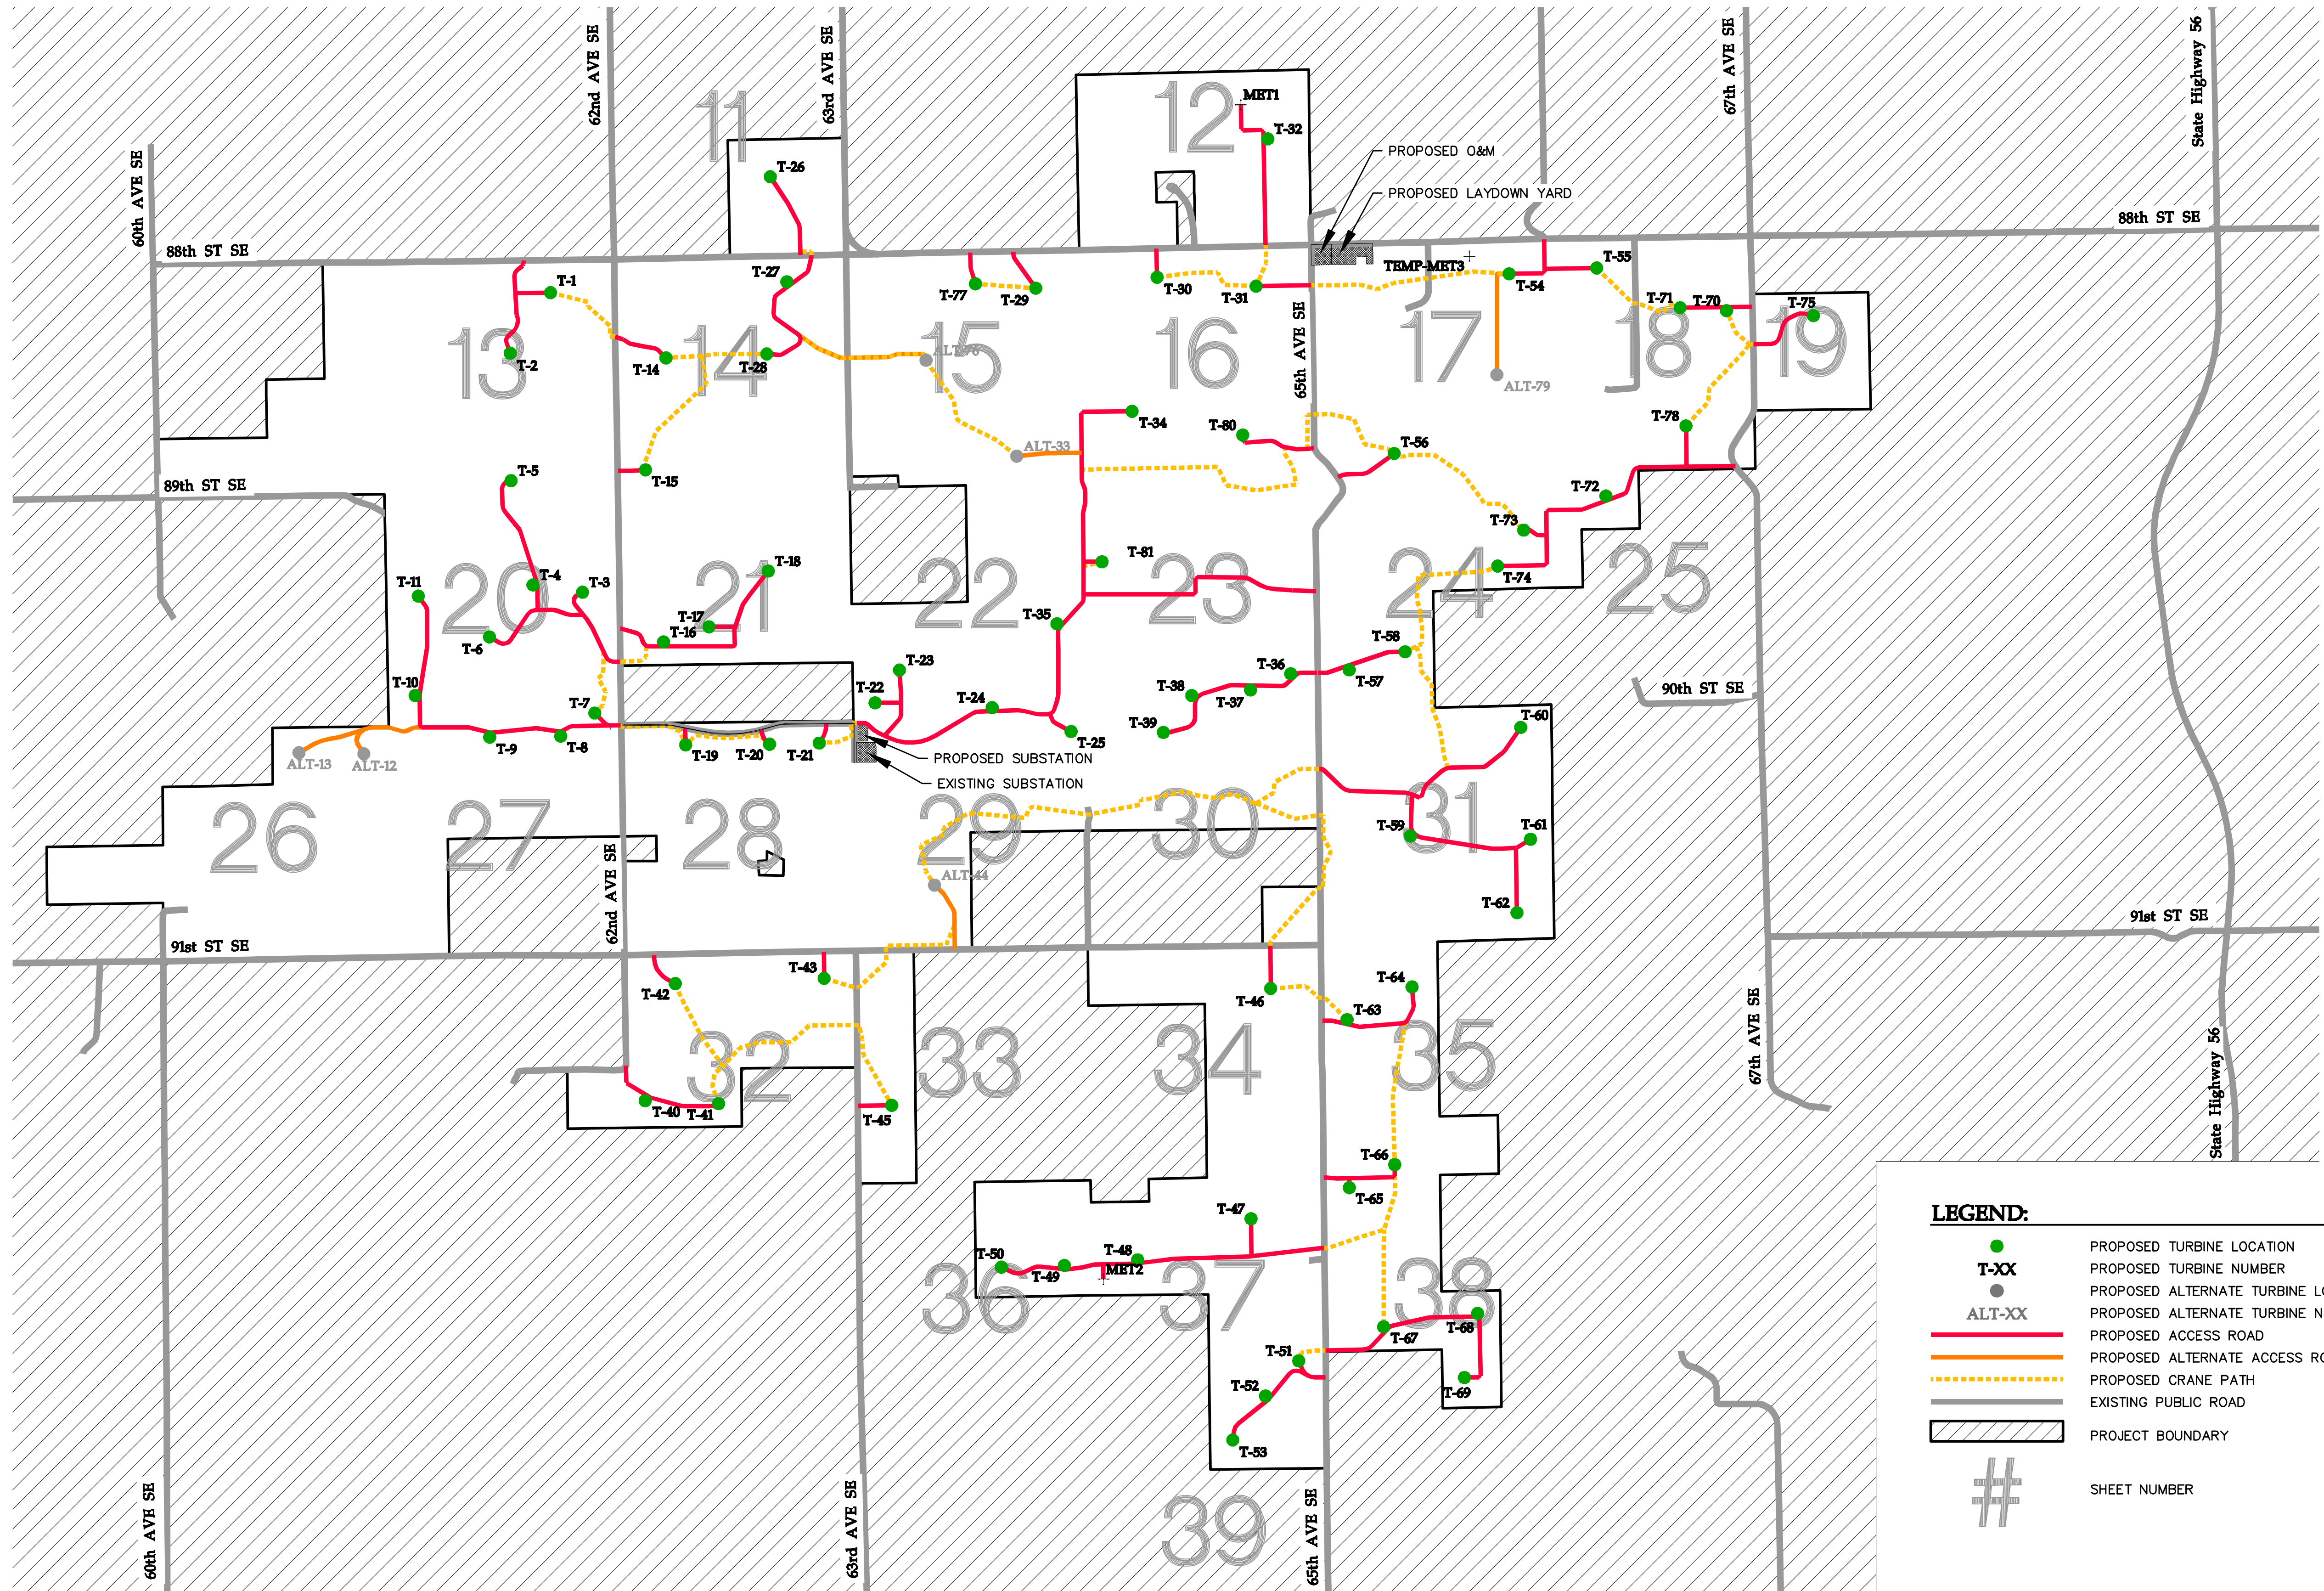

LEGEND:

- T-XX PROPOSED TURBINE LOCATION
- PROPOSED TURBINE NUMBER
- ALT-XX PROPOSED ALTERNATE TURBINE LOCATION
- PROPOSED ALTERNATE TURBINE NUMBER
- PROPOSED ACCESS ROAD
- PROPOSED ALTERNATE ACCESS ROAD
- - - PROPOSED CRANE PATH
- EXISTING PUBLIC ROAD
- PROJECT BOUNDARY
- # SHEET NUMBER

ITEM	LENGTH
PROPOSED ACCESS ROADS	23.7 mi
PROPOSED CRANE PATH	18.7 mi

* LENGTH OF CRANE PATH ONLY INCLUDES SEGMENTS THAT DO NOT FOLLOW ACCESS ROADS.