
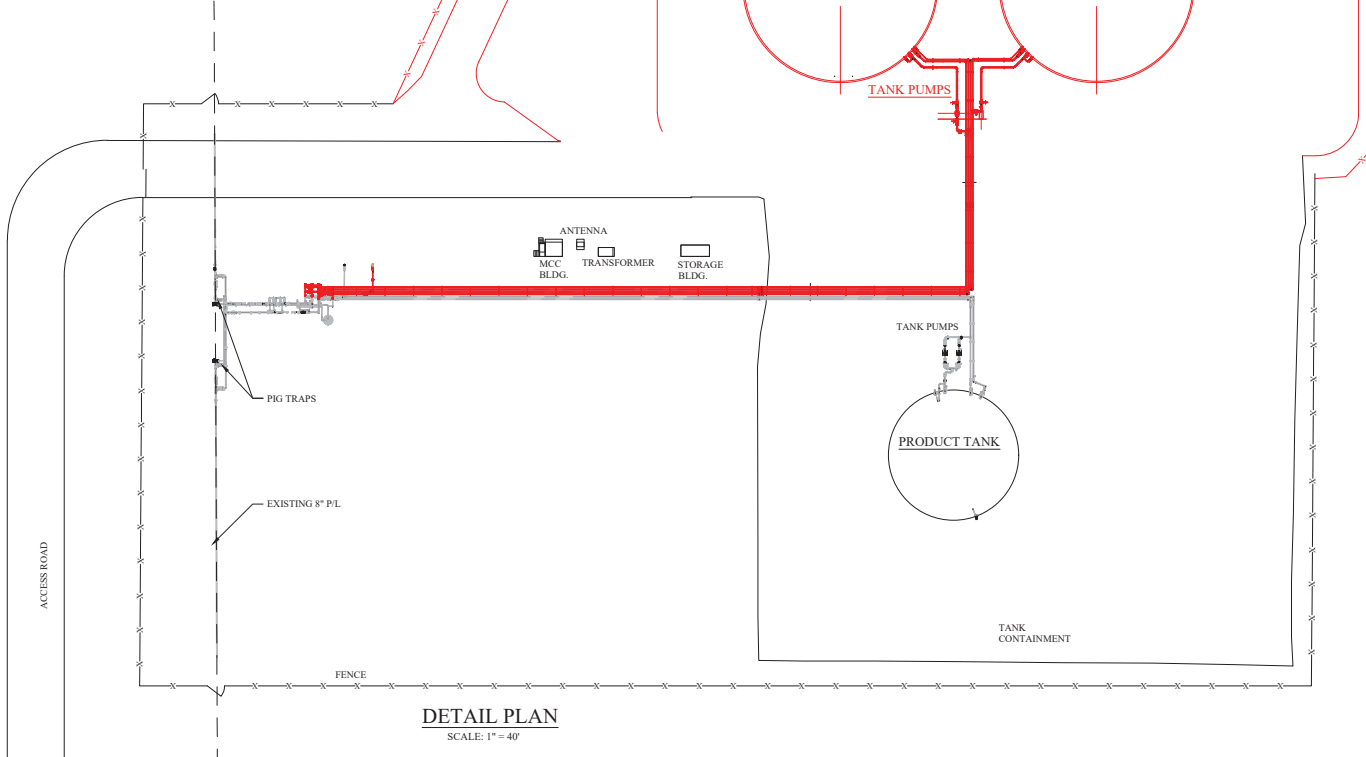


OVERALL PLAN
SCALE: 1" = 200'

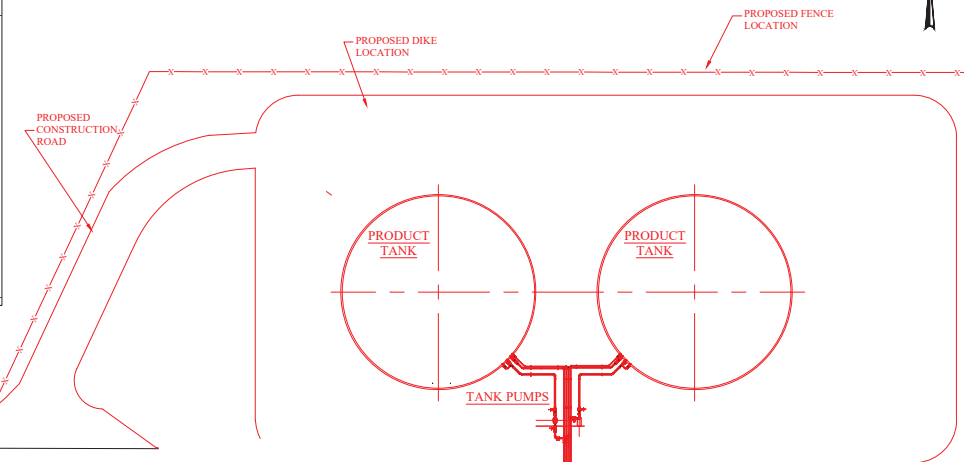

DETAIL PLAN
SCALE: 1" = 40'

GRAYSCALE = EXISTING
RED = NEW SCOPE

NOTES:
1) CONTRACTOR TO FIELD VERIFY ALL DIMENSIONS AND ELEVATIONS PRIOR TO FABRICATION AND INSTALLATION.

REFERENCE DRAWINGS:

NO.	REVISION	BY	DATE	APR
0	ISSUED FOR PERMITTING/ROW	RS	2/27/25	

SUNOCO LP
18008 IH-10 WEST
San Antonio, Texas 78287
Tel: (210) 918-2000

PROJECT LOCATION: CASS COUNTY, NORTH DAKOTA	
DRAWN BY: R.STORM	DATE: 2/27/25
CHECKED:	DATE:
APPROVED:	DATE:
SCALE: NOTED	

MAPLETON TERMINAL SITE PLAN	
ORIGINAL PROJECT NO.	
DRAWING NO. NSPL-MAPT-21-PERMIT	REV. 0