




0030
 LOIS TOLLEFSRUD (MILLER)
 NE1/4, S1/2NW1/4 SEC. 14-T131N-R104W
 CENTERLINE LENGTH 5280.49'-
 320.03 RODS - 15.15 ACRES
 STA 355+46.51 TO STA 408+26.10

0040
 C. BERK BOWMAN
 E1/2 SEC. 11-T131N-R104W
 CENTERLINE LENGTH 5278.10'-
 319.88 RODS - 15.15 ACRES
 STA 408+26.10 TO STA 461+03.30

DATE OF AERIAL PHOTOGRAPHY
 NOVEMBER 08, 2007
 GEODIGITAL INTERNATIONAL

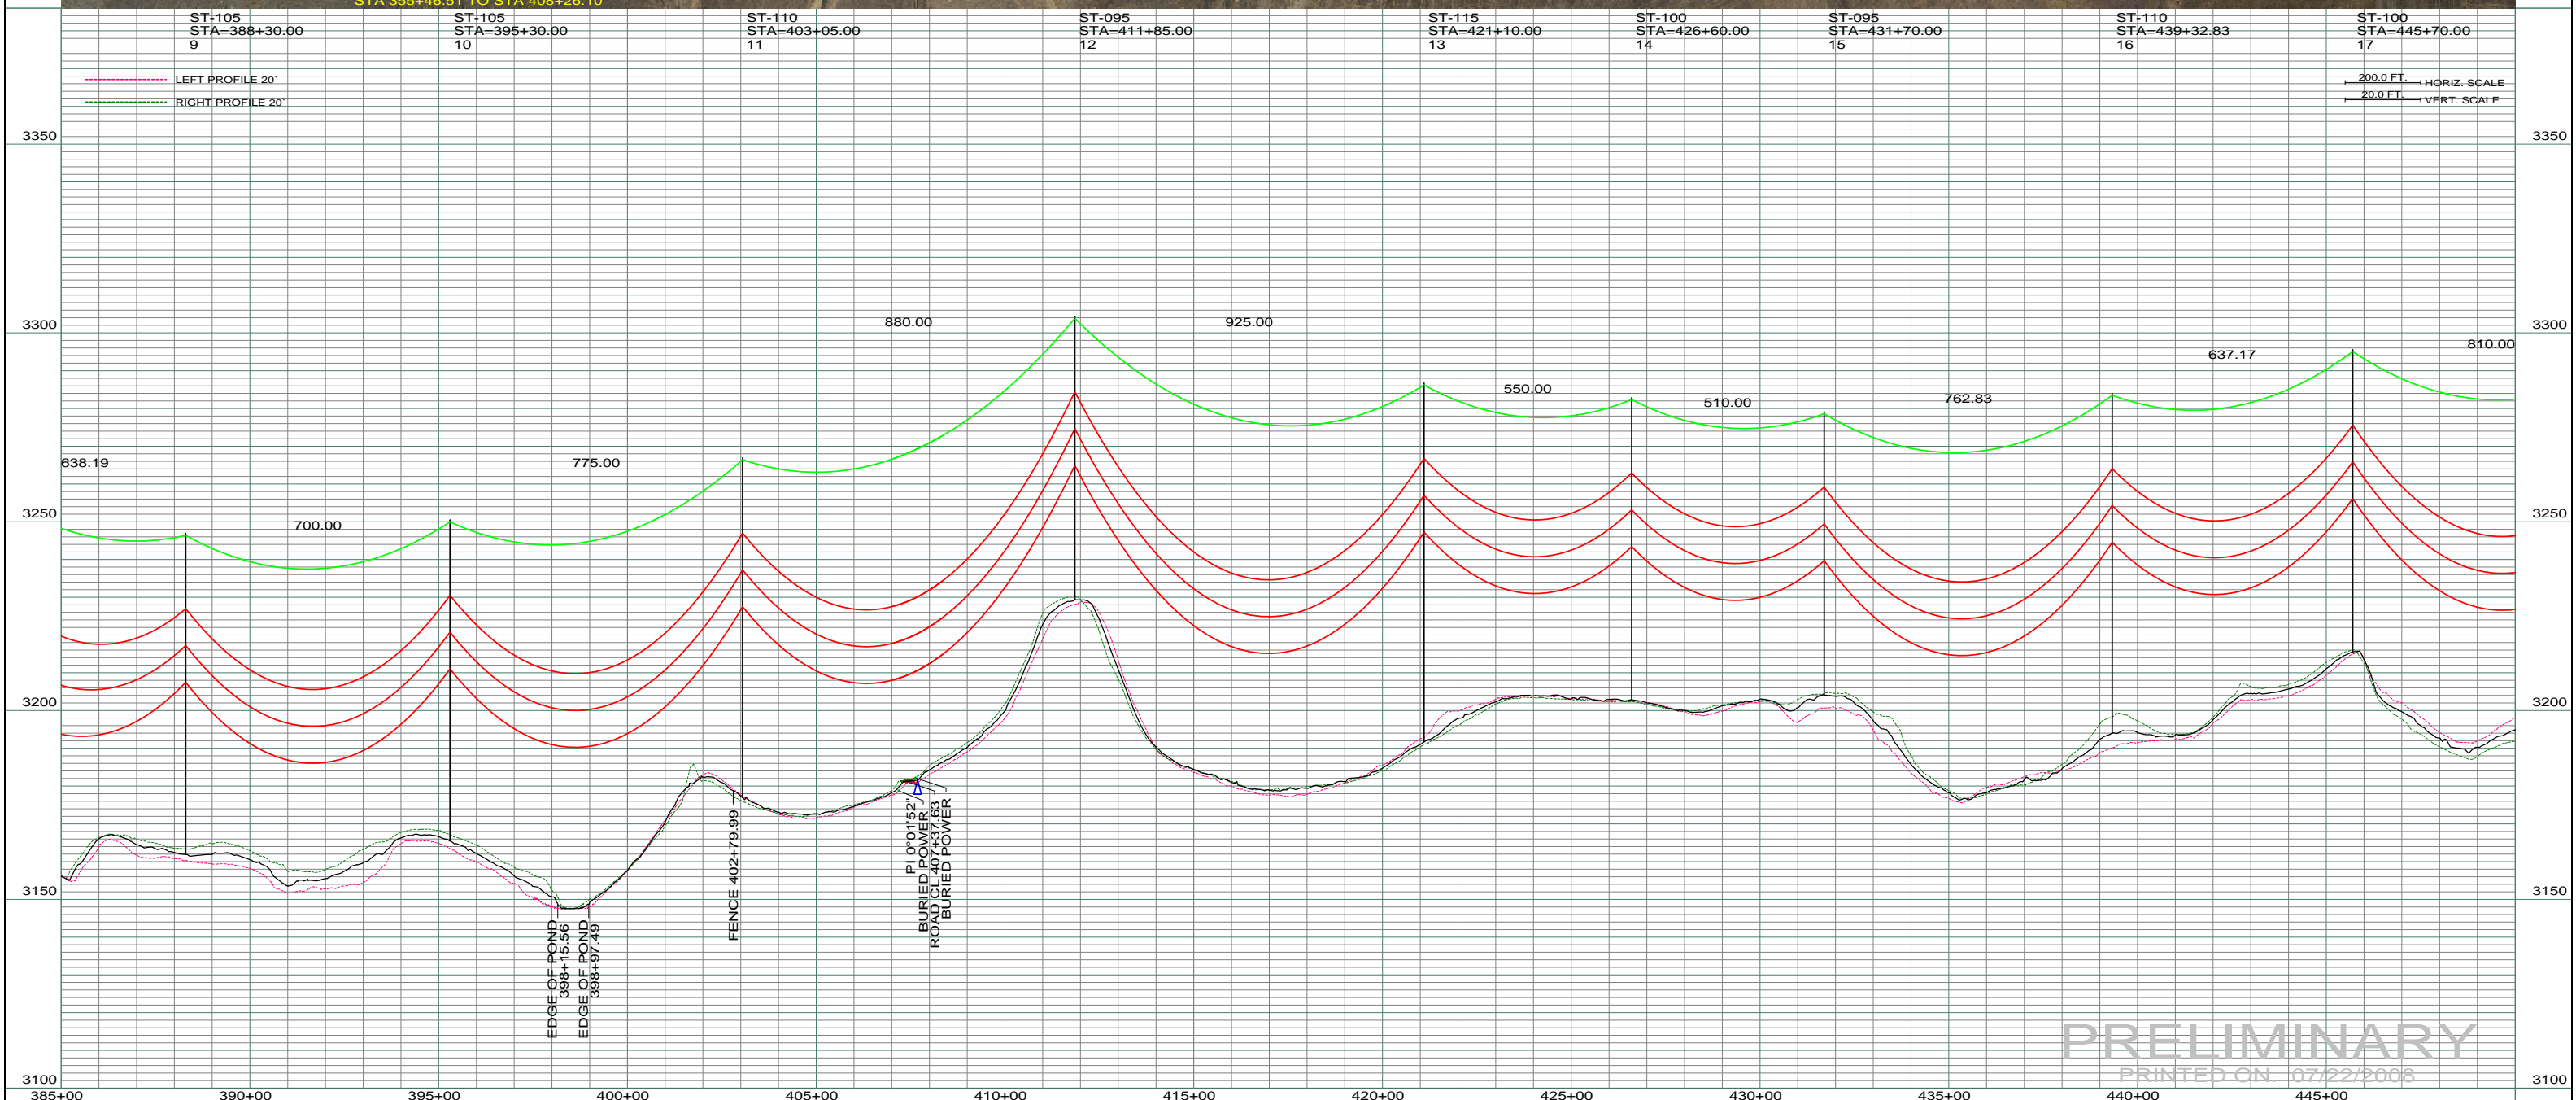

PRELIMINARY
 PRINTED ON 07/22/2008

REV	DESCRIPTION	DRWN	DSGN	APPD	DATE	REV	DESCRIPTION	DRWN	DSGN	APPD	DATE
1	-	-	-	-	-	5	-	-	-	-	-
2	-	-	-	-	-	-	-	-	-	-	-
3	-	-	-	-	-	-	-	-	-	-	-
4	-	-	-	-	-	-	-	-	-	-	-

STATE NAME:	NORTH DAKOTA	ZONE:	3302 SOUTH
DESIGN INFORMATION			
CONDUCTOR	1272 MCM ACSR	STRINGING TENSION	6,350
		NESC TENSION	12,617
		DESIGN RULING SPAN	1,000
		ACTUAL RULING SPAN	1,005
OHGW	7/16" E.H.S. STEEL	1,987	5,323
OPGW	AC 86/596	1,980	5,320

DESIGN BY:	DAM/CDB	04/03/08
DRAWN BY:	CDB	07/22/2008
DESIGN CHK:	-	-
DRAFT CHK:	-	-
APPROVED:	-	-

FACILITY:	TRANSMISSION SYSTEM MAINTENANCE
LOCATION UNIT:	181 - RHAME SUB TO BELFIELD SUB - 230 KV LINE
RHAME TO BELFIELD TRANSMISSION PROJECT	
PLAN AND PROFILE	
MILE 2 & 3	

	BASIN ELECTRIC POWER COOPERATIVE
	1717 EAST INTERSTATE AVENUE BISMARCK, NORTH DAKOTA PHONE 701-223-0441
SCALE:	COUNTY NAME:
AS SHOWN	BOWMAN
BASIN DRAWING NO.	REV.
181-090-T3-003	0