


The occupied structures shown were derived from a desktop review of available aerial mapping. These areas will be field verified to determine whether or not they are indeed occupied.


T 161N
R 56W
SEC. 20

127th
T 161N
R 56W
SEC. 29

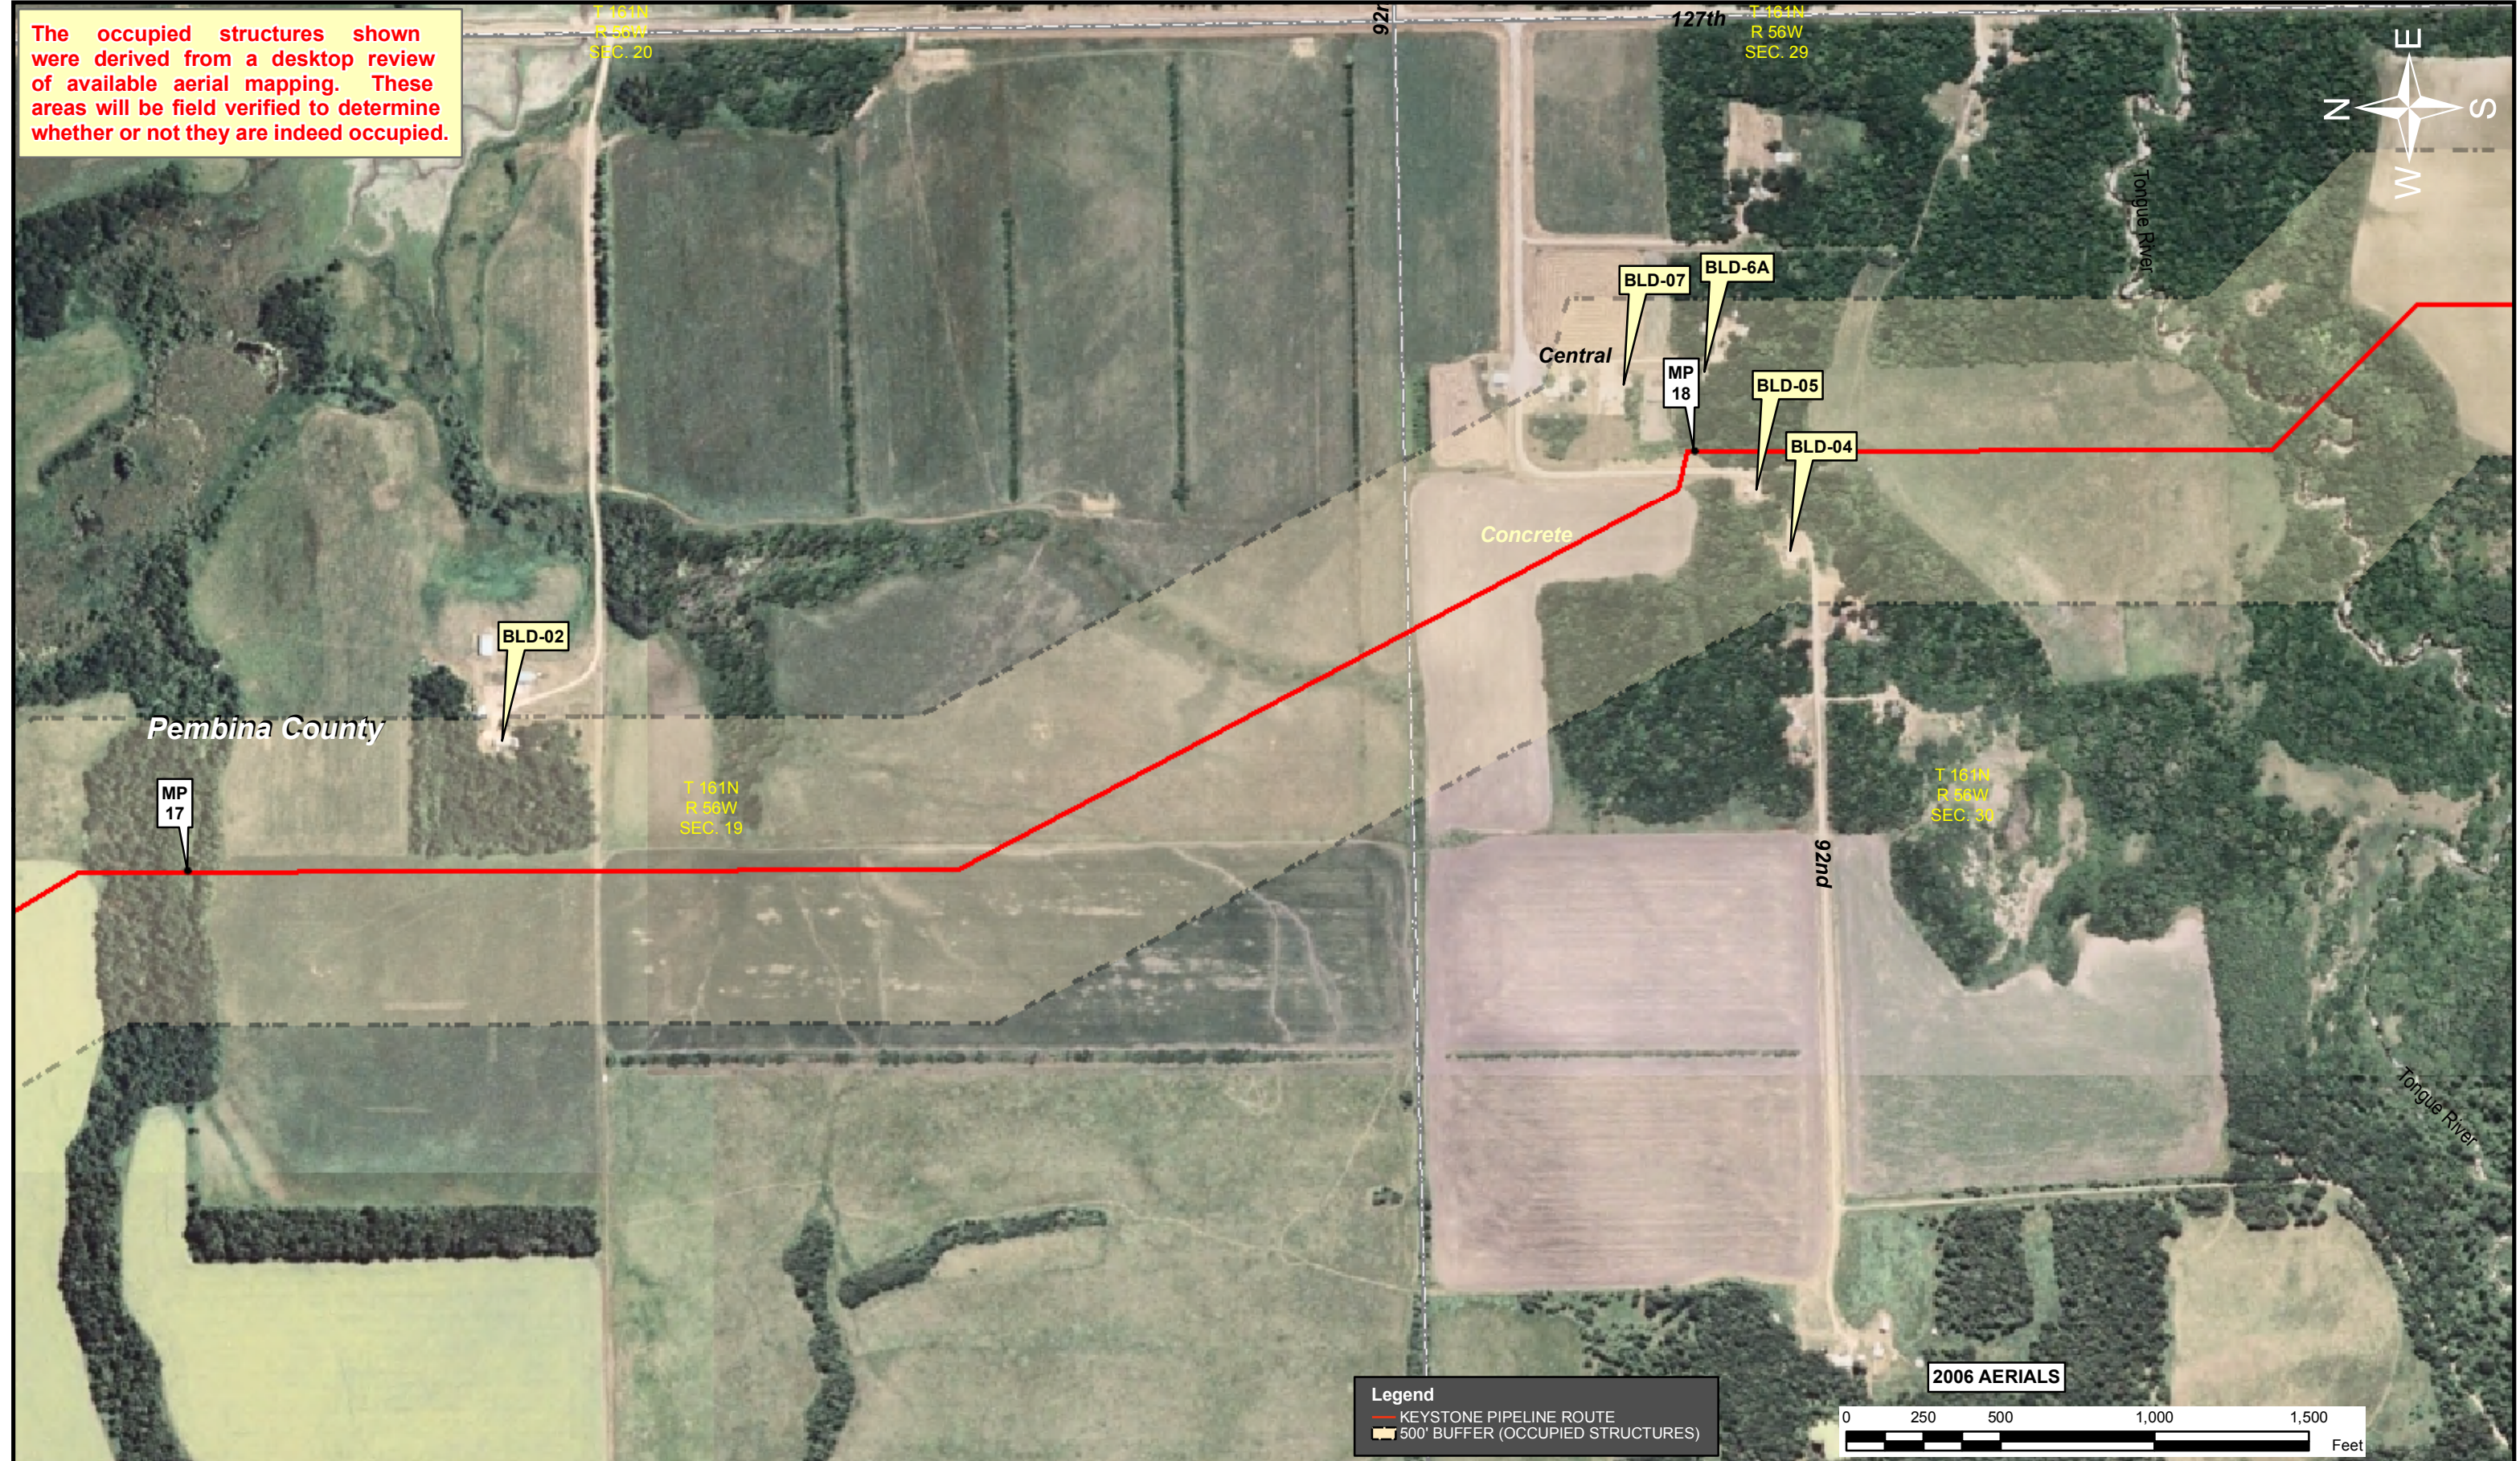

Legend

- KEYSTONE PIPELINE ROUTE
- 500' BUFFER (OCCUPIED STRUCTURES)

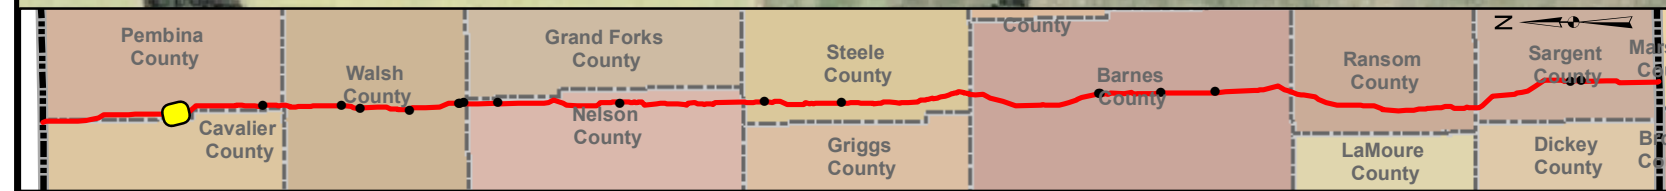

PREPARED BY: TROW ENGINEERING CONSULTANTS INC. 1300 Metropolitan Boulevard, Suite 200 Tallahassee, Florida, USA 32308 Phone: 1-850-385-5441 Fax: 1-850-385-5523							
PROJECT: 50388E DRAWING NUMBER: K-38-ML-9020-A-001 SHEET: 001 REVISION: 1				SCALE: 1"=500' DATE: 05/03/2007 DRAWN: EG CHECKED: TB APPROVED: RG		PROJECT: 50388E DRAWING NUMBER: K-38-ML-9020-A-001 SHEET: 001 REVISION: 1	