



6/19/2007 11:06:31 AM
 11.4.17 13:000
 V:\print_drivers\Color\170726_B.S17
 V:\PEN\DATE.TBL
 6/19/2007 11:06:31 AM
 11.4.17 13:000
 V:\print_drivers\Color\170726_B.S17

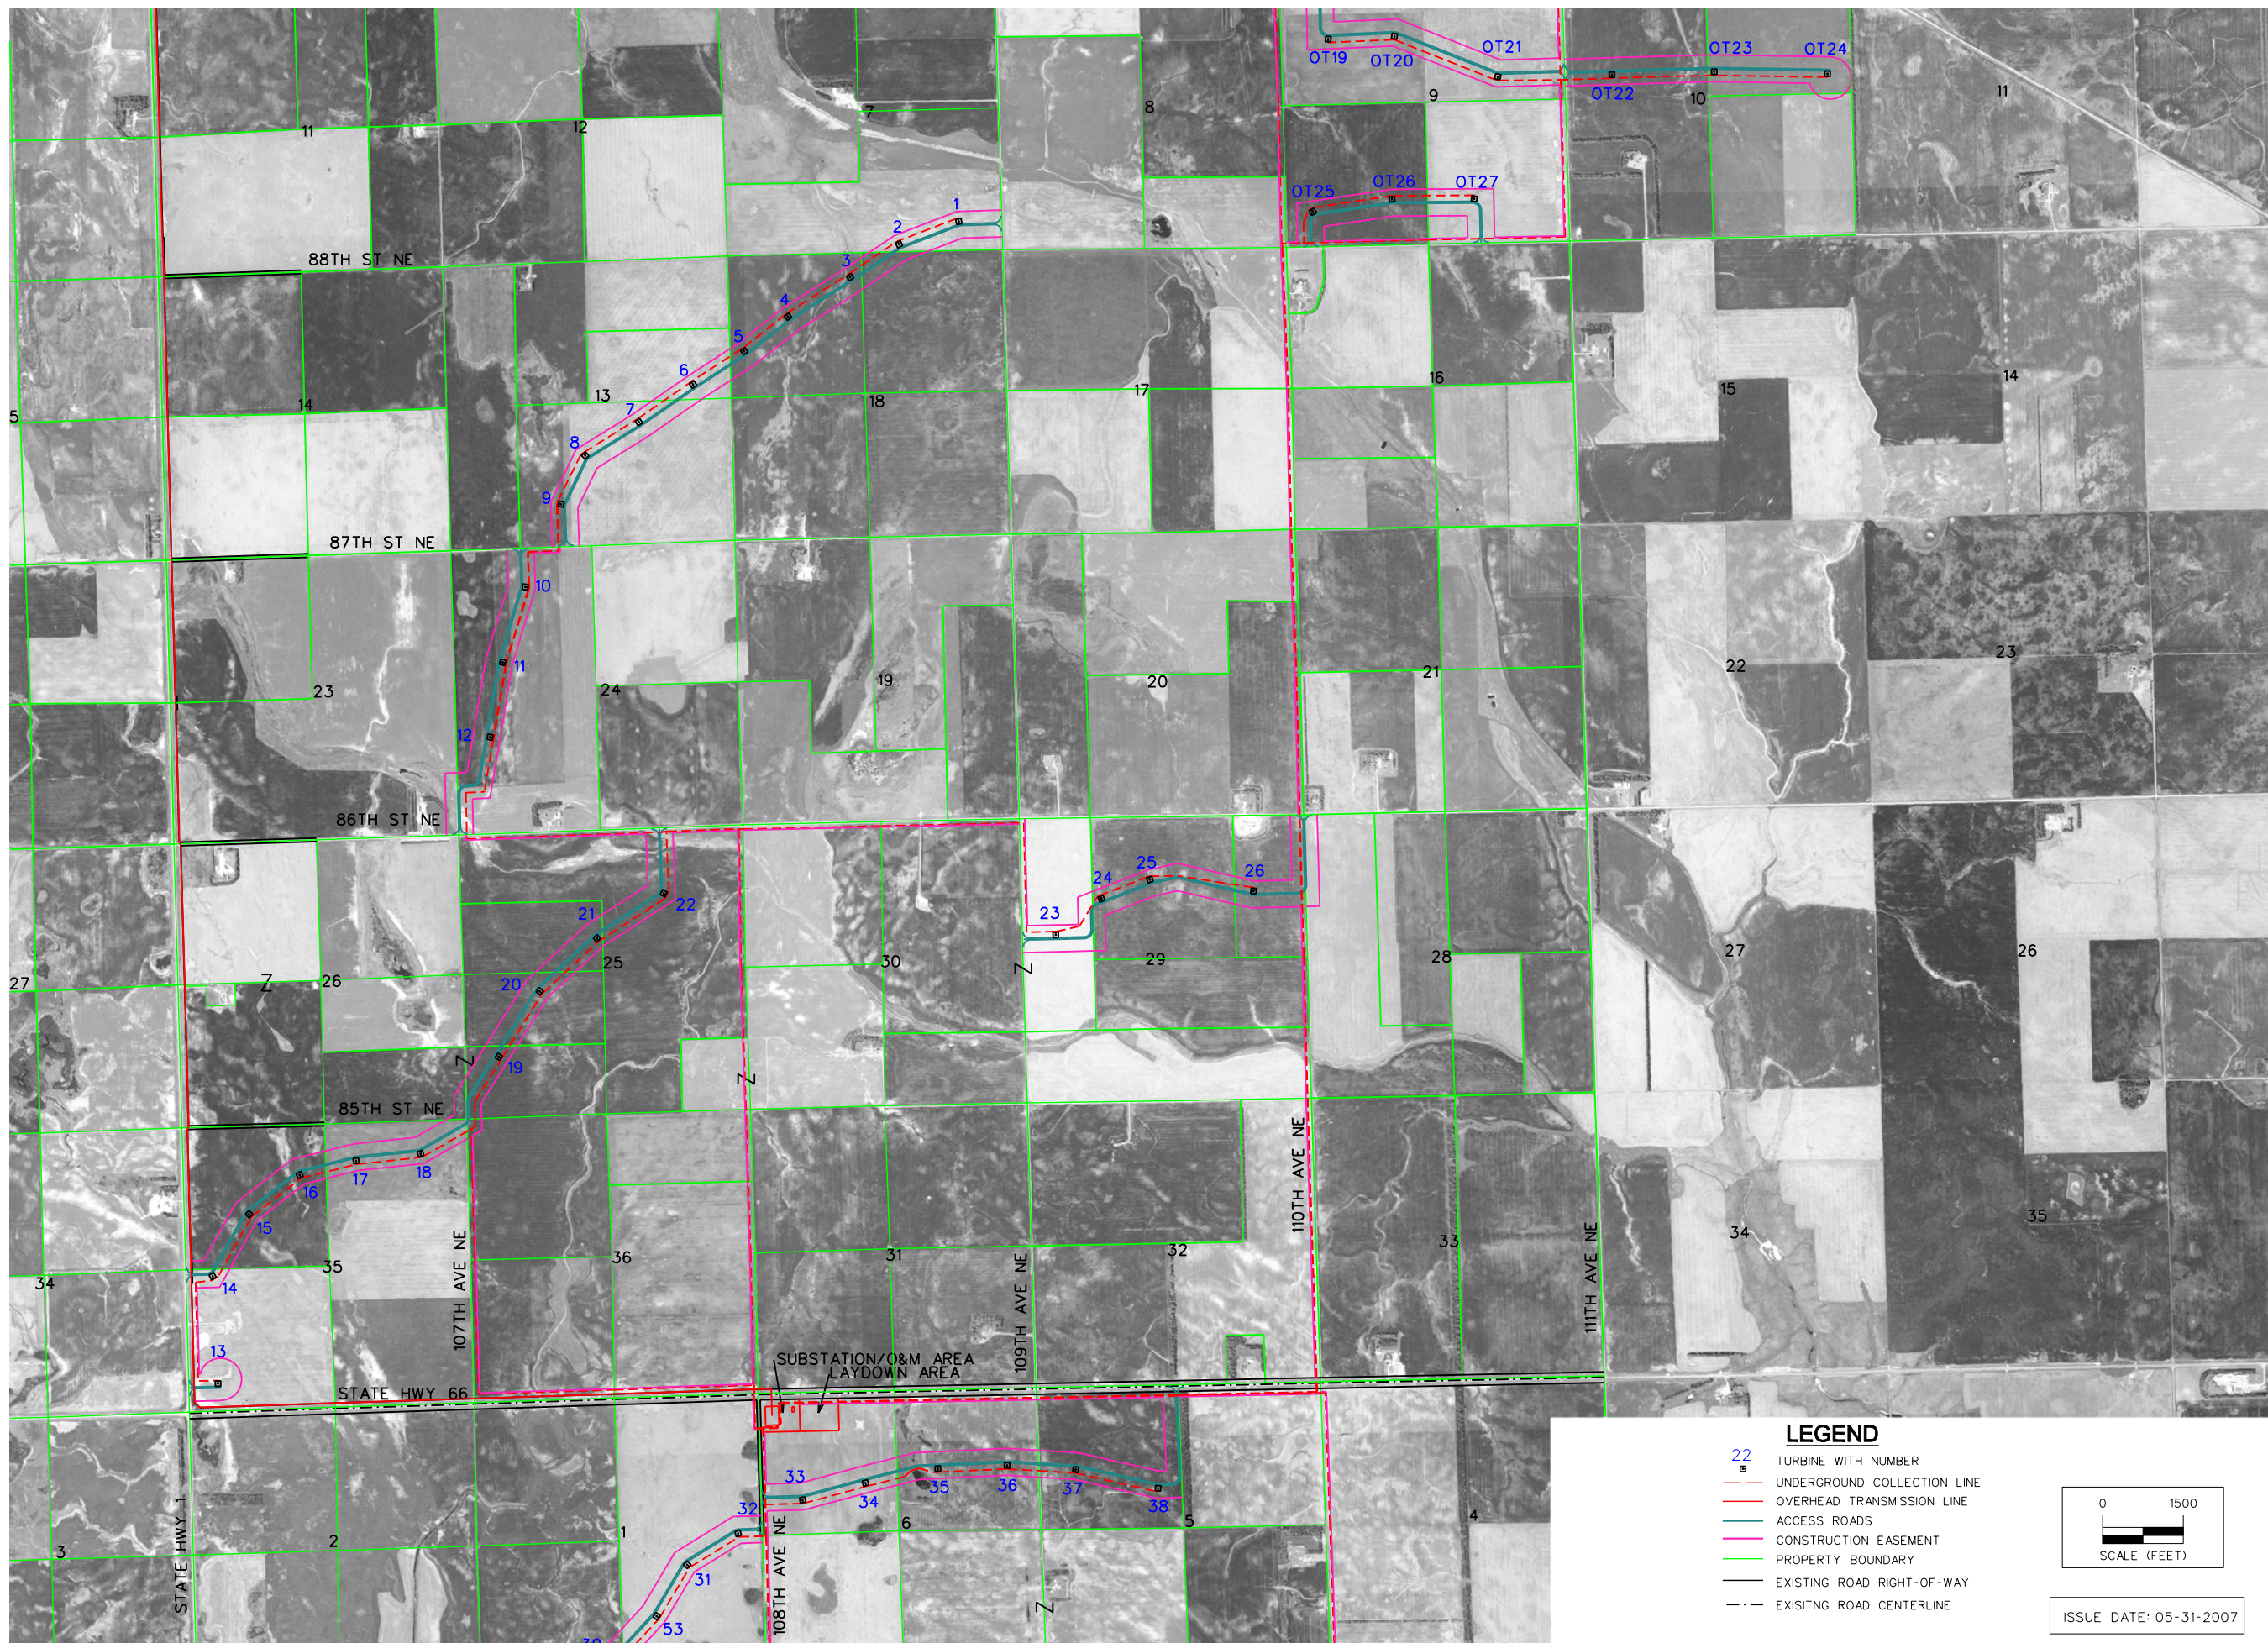

- LEGEND**
- TURBINE WITH NUMBER
 - UNDERGROUND COLLECTION LINE
 - OVERHEAD TRANSMISSION LINE
 - ACCESS ROADS
 - CONSTRUCTION EASEMENT
 - PROPERTY BOUNDARY
 - EXISTING ROAD RIGHT-OF-WAY
 - - - EXISTING ROAD CENTERLINE

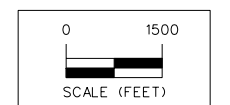

ISSUE DATE: 05-31-2007

5	MOVED T-LINE OUTSIDE ROW IN SEC. 26-160-60	5/31/07	DW		
4	LANDOWNER NAME CHANGES ALONG T-LINE	5/29/07	DW		
3	TURBINE ROADS & COLLECTION RELOCATED	5/24/07	DW		
2	CORRECTED PROPERTY OWNER NAME IN SEC. 36-80-30	04/26/07	DW		
MARK		REVISION	DATE	BY	
Engineer:	JWK	Checked By:	MGG	Scale:	1" = 1500'
Technician:	DW	Date:	02-07-07	Field Bk:	
Project No.:	1070076				
File No.:					

CAVALIER COUNTY, NORTH DAKOTA

FPL - LANGDON, ND
PRELIMINARY SITE PLAN

SNYDER & ASSOCIATES

ATLANTA, IA 712-660-6688
 ANKENY, IA 515-965-2020
 CEDAR RAPIDS, IA 319-322-8594
 1751 MADISON AVENUE
 COUNCIL BLUFFS, IOWA 51503 | 712-322-3202

