



6/19/2007 11:05:28 AM
 11.4.17 1:3000
 V:\print_drivers\Color\1107076 C.S1
 V:\PENDATE.TBL
 V:\print_drivers\Color\1107076

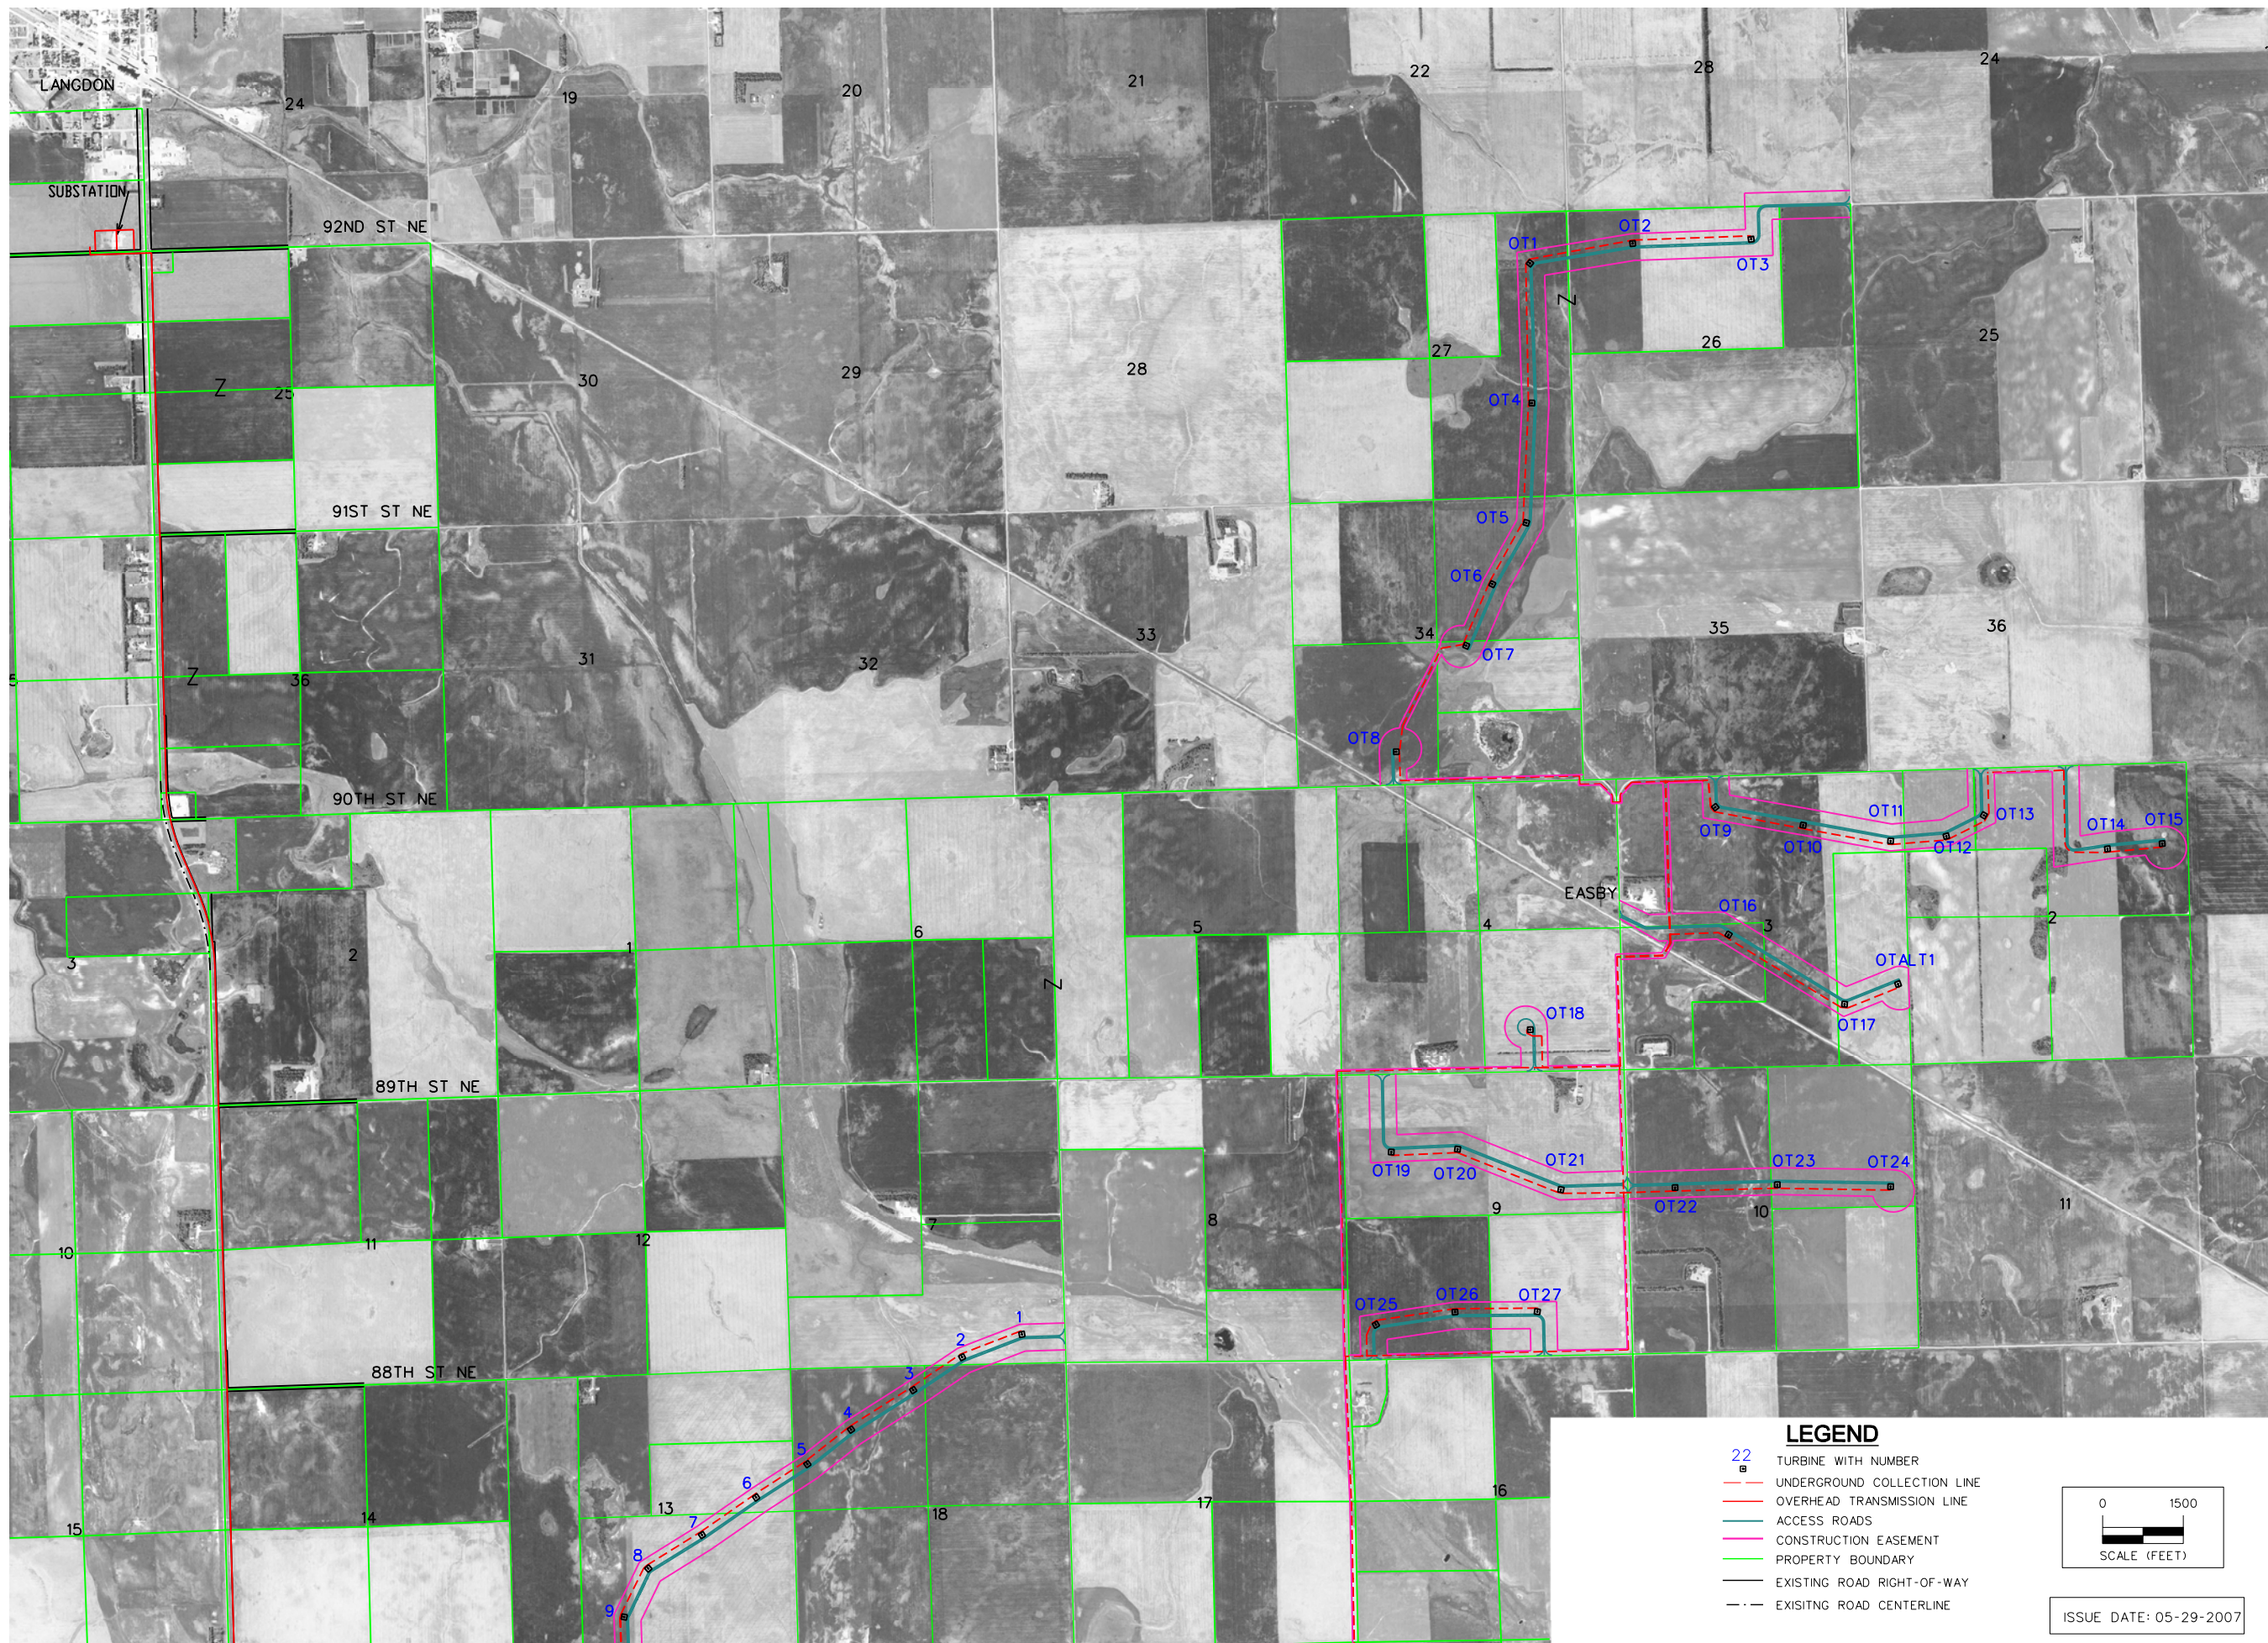

- LEGEND**
- TURBINE WITH NUMBER
 - UNDERGROUND COLLECTION LINE
 - OVERHEAD TRANSMISSION LINE
 - ACCESS ROADS
 - CONSTRUCTION EASEMENT
 - PROPERTY BOUNDARY
 - EXISTING ROAD RIGHT-OF-WAY
 - EXISTING ROAD CENTERLINE

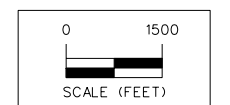

ISSUE DATE: 05-29-2007

<p>FPL - LANGDON, ND</p> <p>PRELIMINARY SITE PLAN</p> <p>SNYDER & ASSOCIATES</p> <p>1751 MADISON AVENUE COUNCIL BLUFFS, IOWA 51503 712-322-3202</p> <p>CAVALIER COUNTY, NORTH DAKOTA</p> <p>MARYVILLE, MO 800-866-6686 ANKENY, IA 515-866-2020 CEDAR RAPIDS, IA 319-362-6594</p>	<table border="1" style="width: 100%; border-collapse: collapse;"> <tr> <td style="width: 33%;">4</td> <td style="width: 33%;">LANDOWNER NAME CHANGES ALONG T-LINE</td> <td style="width: 33%;">5/29/07 DW</td> </tr> <tr> <td>3</td> <td>TURBINES, ROADS & COLLECTION RELOCATED</td> <td>5/24/07 DW</td> </tr> <tr> <td>2</td> <td>CORRECTED PROPERTY OWNER NAME IN SEC. 34-R1-50</td> <td>04/18/07 DW</td> </tr> <tr> <td>1</td> <td>ADDED SUBSTATION & STATE HWY ROW & CORRECTED OWNER NAMES</td> <td>04/17/07 DW</td> </tr> </table> <table border="1" style="width: 100%; border-collapse: collapse;"> <tr> <td style="width: 33%;">Engineer: JWK</td> <td style="width: 33%;">Checked By: MGG</td> <td style="width: 33%;">Scale: 1" = 1500'</td> </tr> <tr> <td>Technician: DW</td> <td>Date: 02-07-07</td> <td>Field Bk:</td> </tr> <tr> <td colspan="2">Project No: 1070076</td> <td>Page: Sheet 3 of 3</td> </tr> <tr> <td colspan="2">File No:</td> <td></td> </tr> </table>	4	LANDOWNER NAME CHANGES ALONG T-LINE	5/29/07 DW	3	TURBINES, ROADS & COLLECTION RELOCATED	5/24/07 DW	2	CORRECTED PROPERTY OWNER NAME IN SEC. 34-R1-50	04/18/07 DW	1	ADDED SUBSTATION & STATE HWY ROW & CORRECTED OWNER NAMES	04/17/07 DW	Engineer: JWK	Checked By: MGG	Scale: 1" = 1500'	Technician: DW	Date: 02-07-07	Field Bk:	Project No: 1070076		Page: Sheet 3 of 3	File No:		
4	LANDOWNER NAME CHANGES ALONG T-LINE	5/29/07 DW																							
3	TURBINES, ROADS & COLLECTION RELOCATED	5/24/07 DW																							
2	CORRECTED PROPERTY OWNER NAME IN SEC. 34-R1-50	04/18/07 DW																							
1	ADDED SUBSTATION & STATE HWY ROW & CORRECTED OWNER NAMES	04/17/07 DW																							
Engineer: JWK	Checked By: MGG	Scale: 1" = 1500'																							
Technician: DW	Date: 02-07-07	Field Bk:																							
Project No: 1070076		Page: Sheet 3 of 3																							
File No:																									

