

Legend

- Proposed LSR Oil Pipeline
- Existing Enbridge Pipelines
- ◇ Mainline Block Valve
- Milepost

0 500 1,000 Feet



Map Prepared By:
 EMLF INTERSTATE
 ENGINEERING

ENBRIDGE

LSr Pipeline - U.S./Canada Border to Clearbrook, MN

DRAWING	LSR-014	REVISION	A
---------	---------	----------	---

February 15, 2007

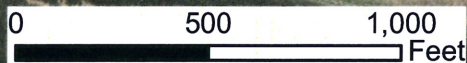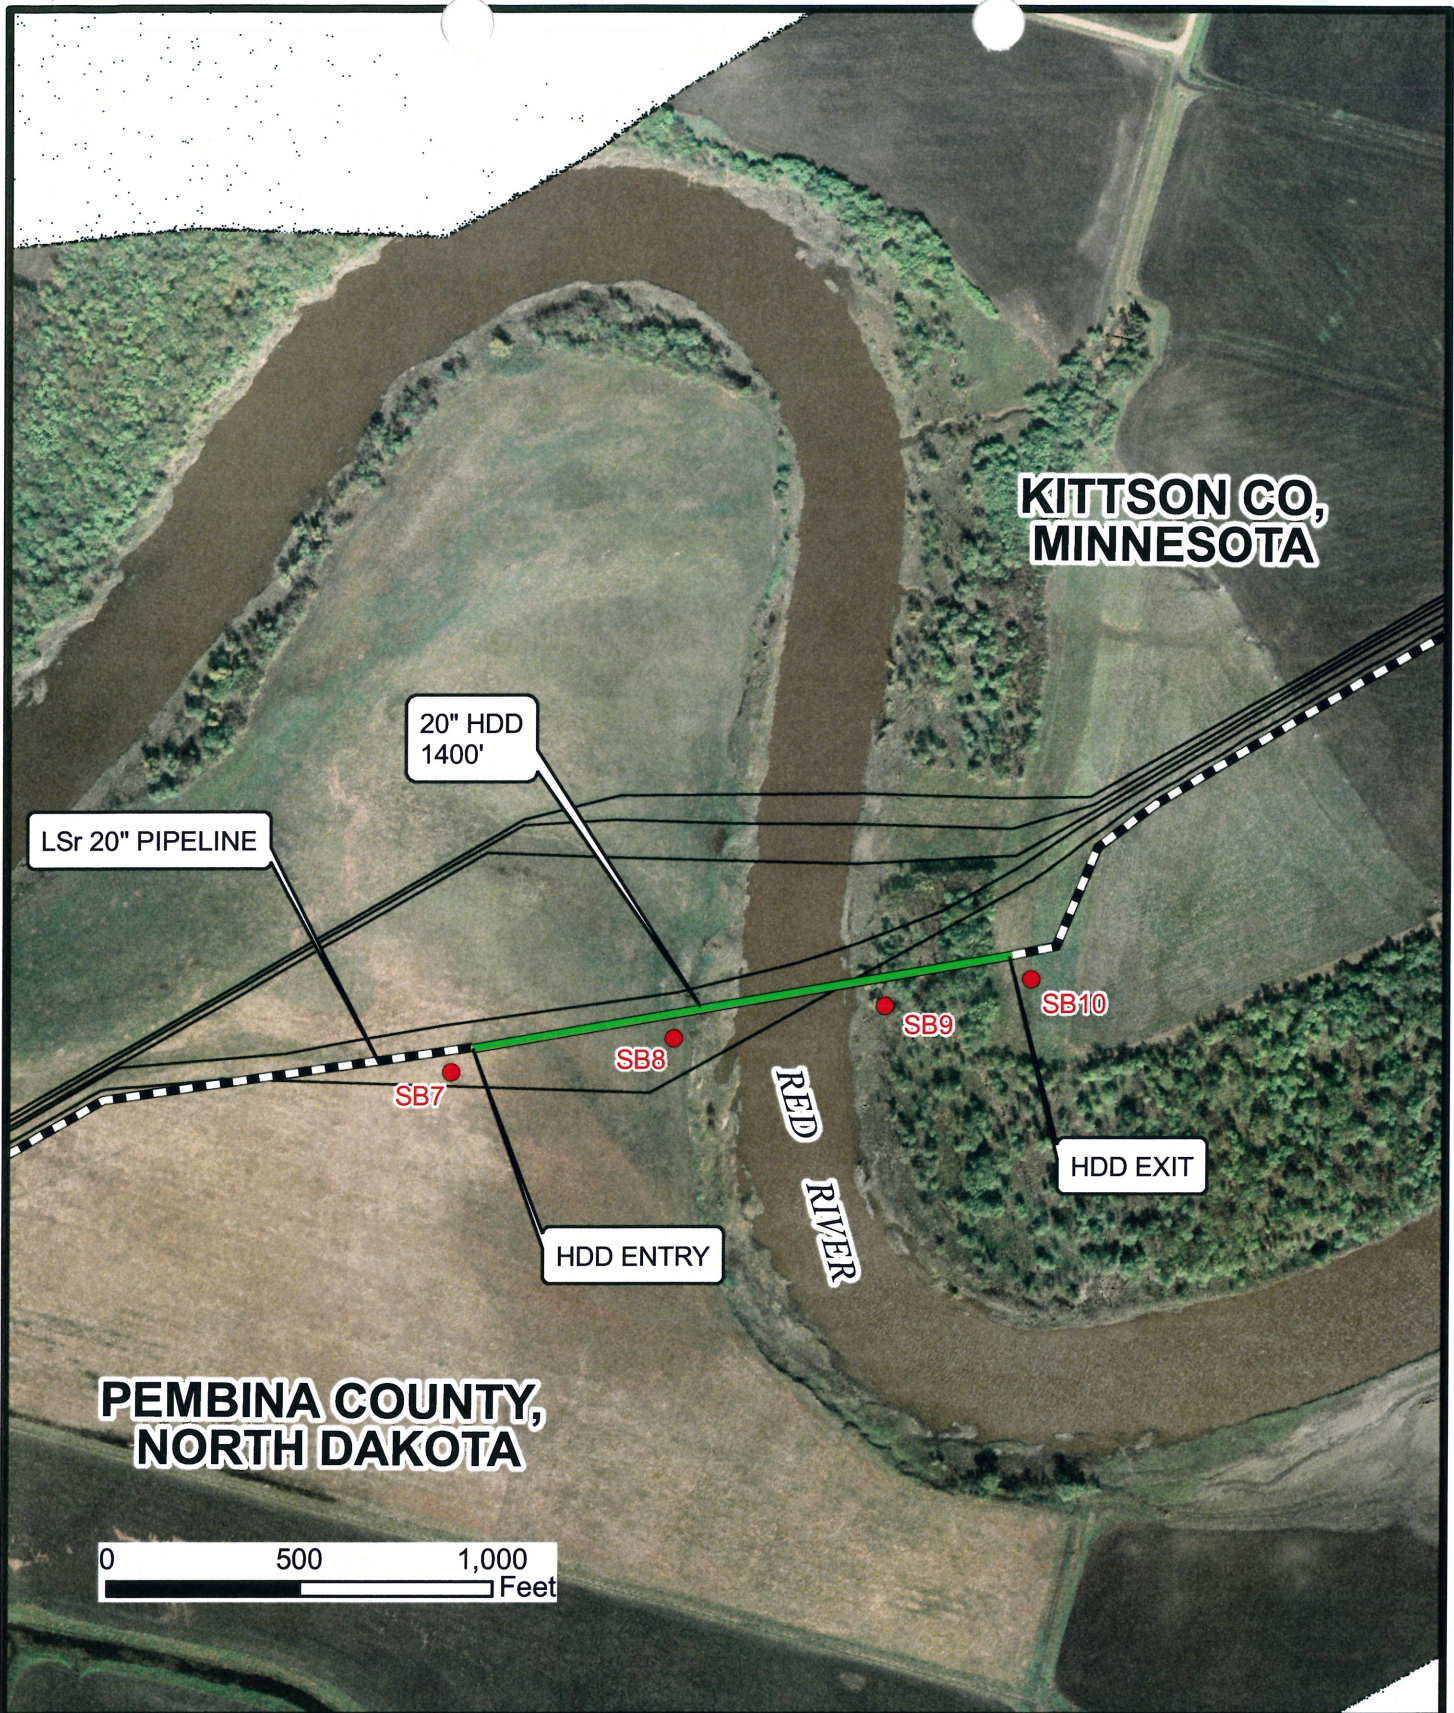

				GULF INTERSTATE ENGINEERING		ENBRIDGE Enbridge Energy, Limited Partnership	
				DWN. BY:	GIE	DATE	8/04/07
				CHK.			
				PROJ. ENGR.			
				PROJ. MGR.			
				CLIENT APP.			
A	ISSUED FOR REVIEW	GIE	8/04/07			LSr PIPELINE RED RIVER HDD M.P. 801.8	
NO.	REVISION - DESCRIPTION	BY	DATE	CHK'D	APP'D	SCALE	DWG. NO.
						1"=500'	1386-B-HDD-03

H:_cad\1386\ArchMap\HDD