

**Legend**

- Proposed LSR Oil Pipeline
- Existing Enbridge Pipelines
- ⊗ Mainline Block Valve
- Milepost

0 500 1,000 Feet

Map Prepared By:  
BULF INTERSTATE  
ENGINEERING





LSr Pipeline - U.S./Canada Border to Clearbrook, MN

February 15, 2007

DRAWING	LSR-014	REVISION	A
---------	---------	----------	---

H:\cad

*Exhibit 6*

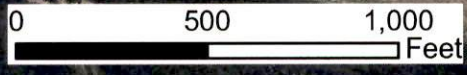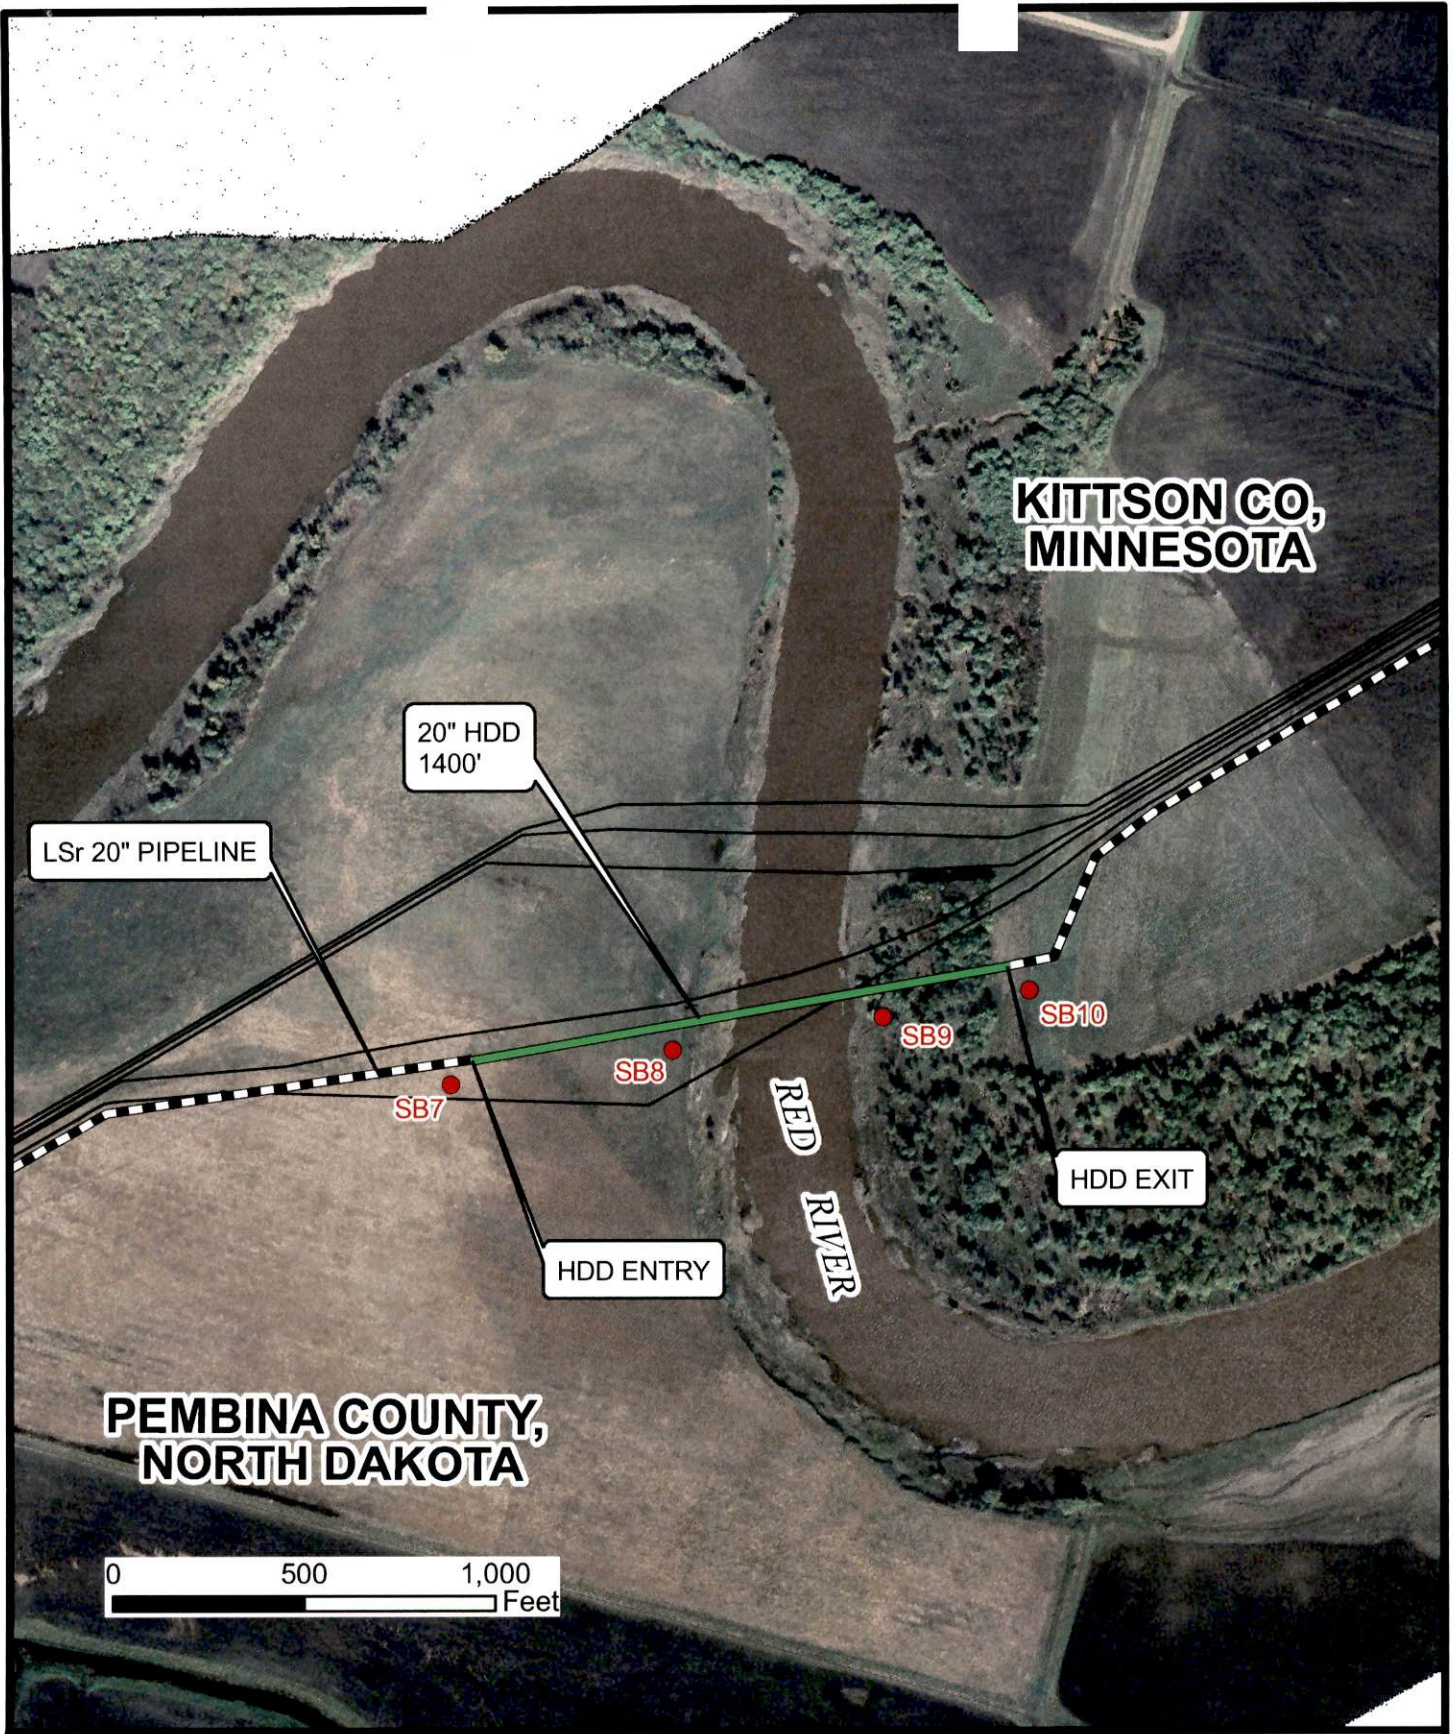

						<b>GULF INTERSTATE ENGINEERING</b>		<b>ENBRIDGE</b> Enbridge Energy, Limited Partnership	
						DWN. BY:	GIE	DATE	8/04/07
						CHK.			
						PROJ. ENGR.			
						PROJ. MGR.			
A	ISSUED FOR REVIEW	GIE	8/04/07			CLIENT APP.			
NO.	REVISION - DESCRIPTION	BY	DATE	CHK'D	APP'D			SCALE	DWG. NO.
								1"=500'	1386-B-HDD-03

H:\\_cad\1386\ArcMap\HDD