


DATE OF AERIAL PHOTOGRAPHY
NOVEMBER 08, 2007
GEODIGITAL INTERNATIONAL

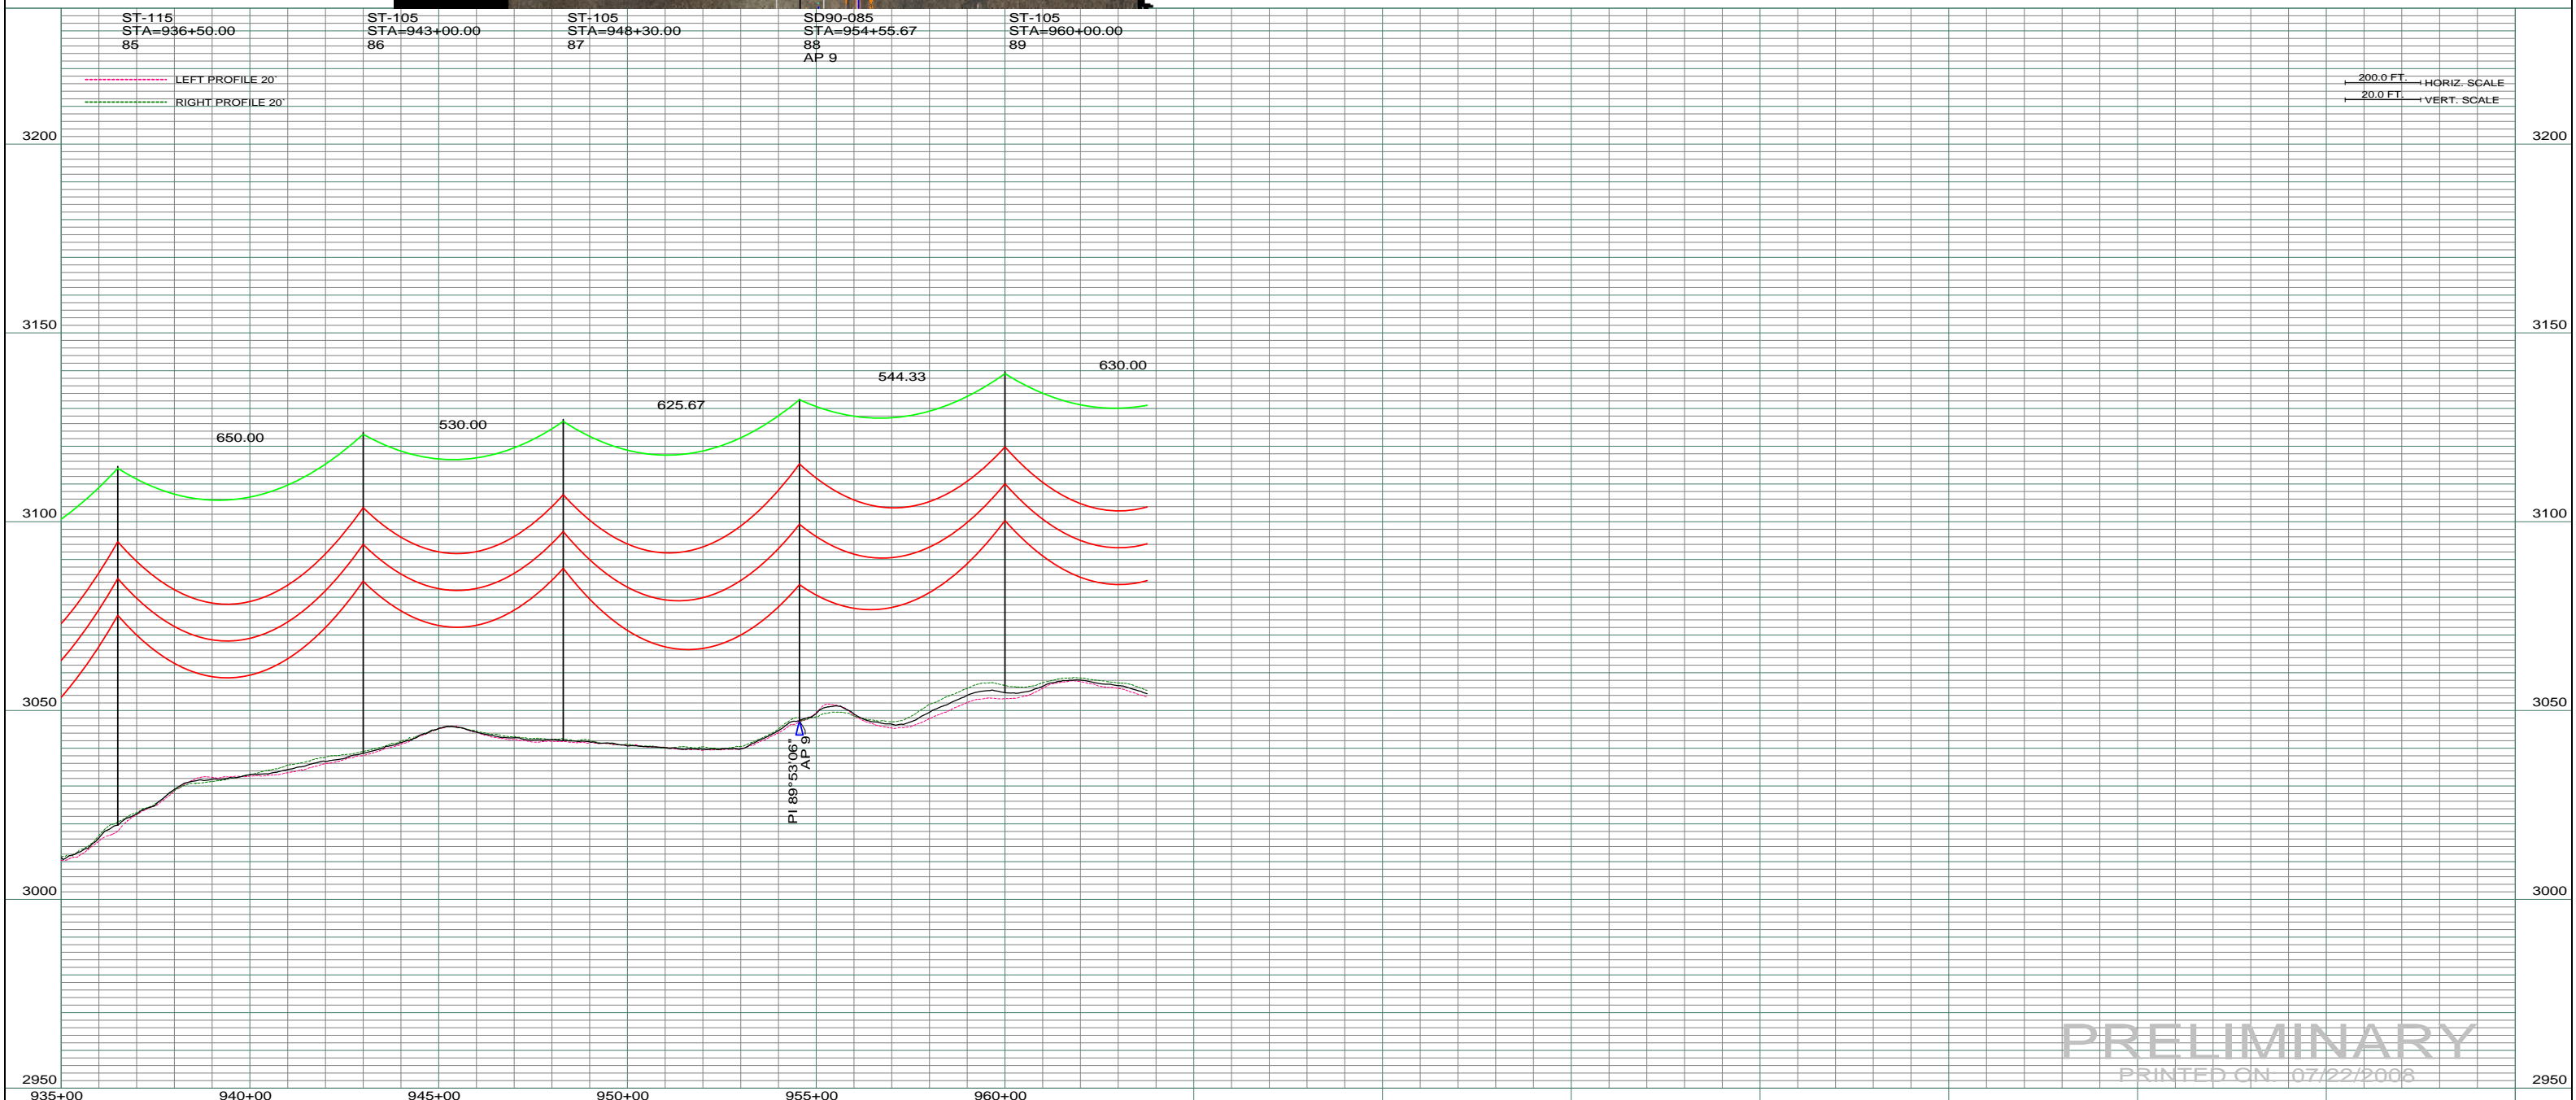

PRELIMINARY
PRINTED ON 07/22/2008

REV	DESCRIPTION	DRWN	DSGN	APPD	DATE	REV	DESCRIPTION	DRWN	DSGN	APPD	DATE
1	-	-	-	-	-	5	-	-	-	-	-
2	-	-	-	-	-	-	-	-	-	-	-
3	-	-	-	-	-	-	-	-	-	-	-
4	-	-	-	-	-	-	-	-	-	-	-

STATE NAME:	NORTH DAKOTA	ZONE:	3302 SOUTH
DESIGN BY:	DAM/CDB	DATE:	04/03/08
DRAWN BY:	CDB	DATE:	07/22/2008
DESIGN CHK:	-	-	-
DRAFT CHK:	-	-	-
APPROVED:	-	-	-

FACILITY:	TRANSMISSION SYSTEM MAINTENANCE
LOCATION UNIT:	181 - RHAME SUB TO BELFIELD SUB - 230 KV LINE
RHAME TO BELFIELD TRANSMISSION PROJECT	
SCALE:	AS SHOWN
BASIN DRAWING NO.	181-090-T3-014
COUNTY NAME:	BOWMAN
REV.	0

DESIGN INFORMATION				
CONDUCTOR	SIZE	STRINGING TENSION	NESC TENSION	DESIGN RULING SPAN
OHGW	1272 MCM ACSR			
OPGW	7/16" E.H.S. STEEL			
	AC 86/596			