


DATE OF AERIAL PHOTOGRAPHY  
NOVEMBER 08, 2007  
GEODIGITAL INTERNATIONAL

ST-120 STA=1740+48.46 192	ST-115 STA=1748+38.46 193	ST-115 STA=1756+38.46 194	ST-120 STA=1764+58.46 195	ST-115 STA=1772+65.69 196	SA16+105 STA=1779+83.67 197	SA38-110 STA=1787+23.20 198	SA28-115 STA=1795+63.16 199
---------------------------------	---------------------------------	---------------------------------	---------------------------------	---------------------------------	-----------------------------------	-----------------------------------	-----------------------------------

--- LEFT PROFILE 20'  
--- RIGHT PROFILE 20'

200.0 FT. --- HORIZ. SCALE  
20.0 FT. --- VERT. SCALE

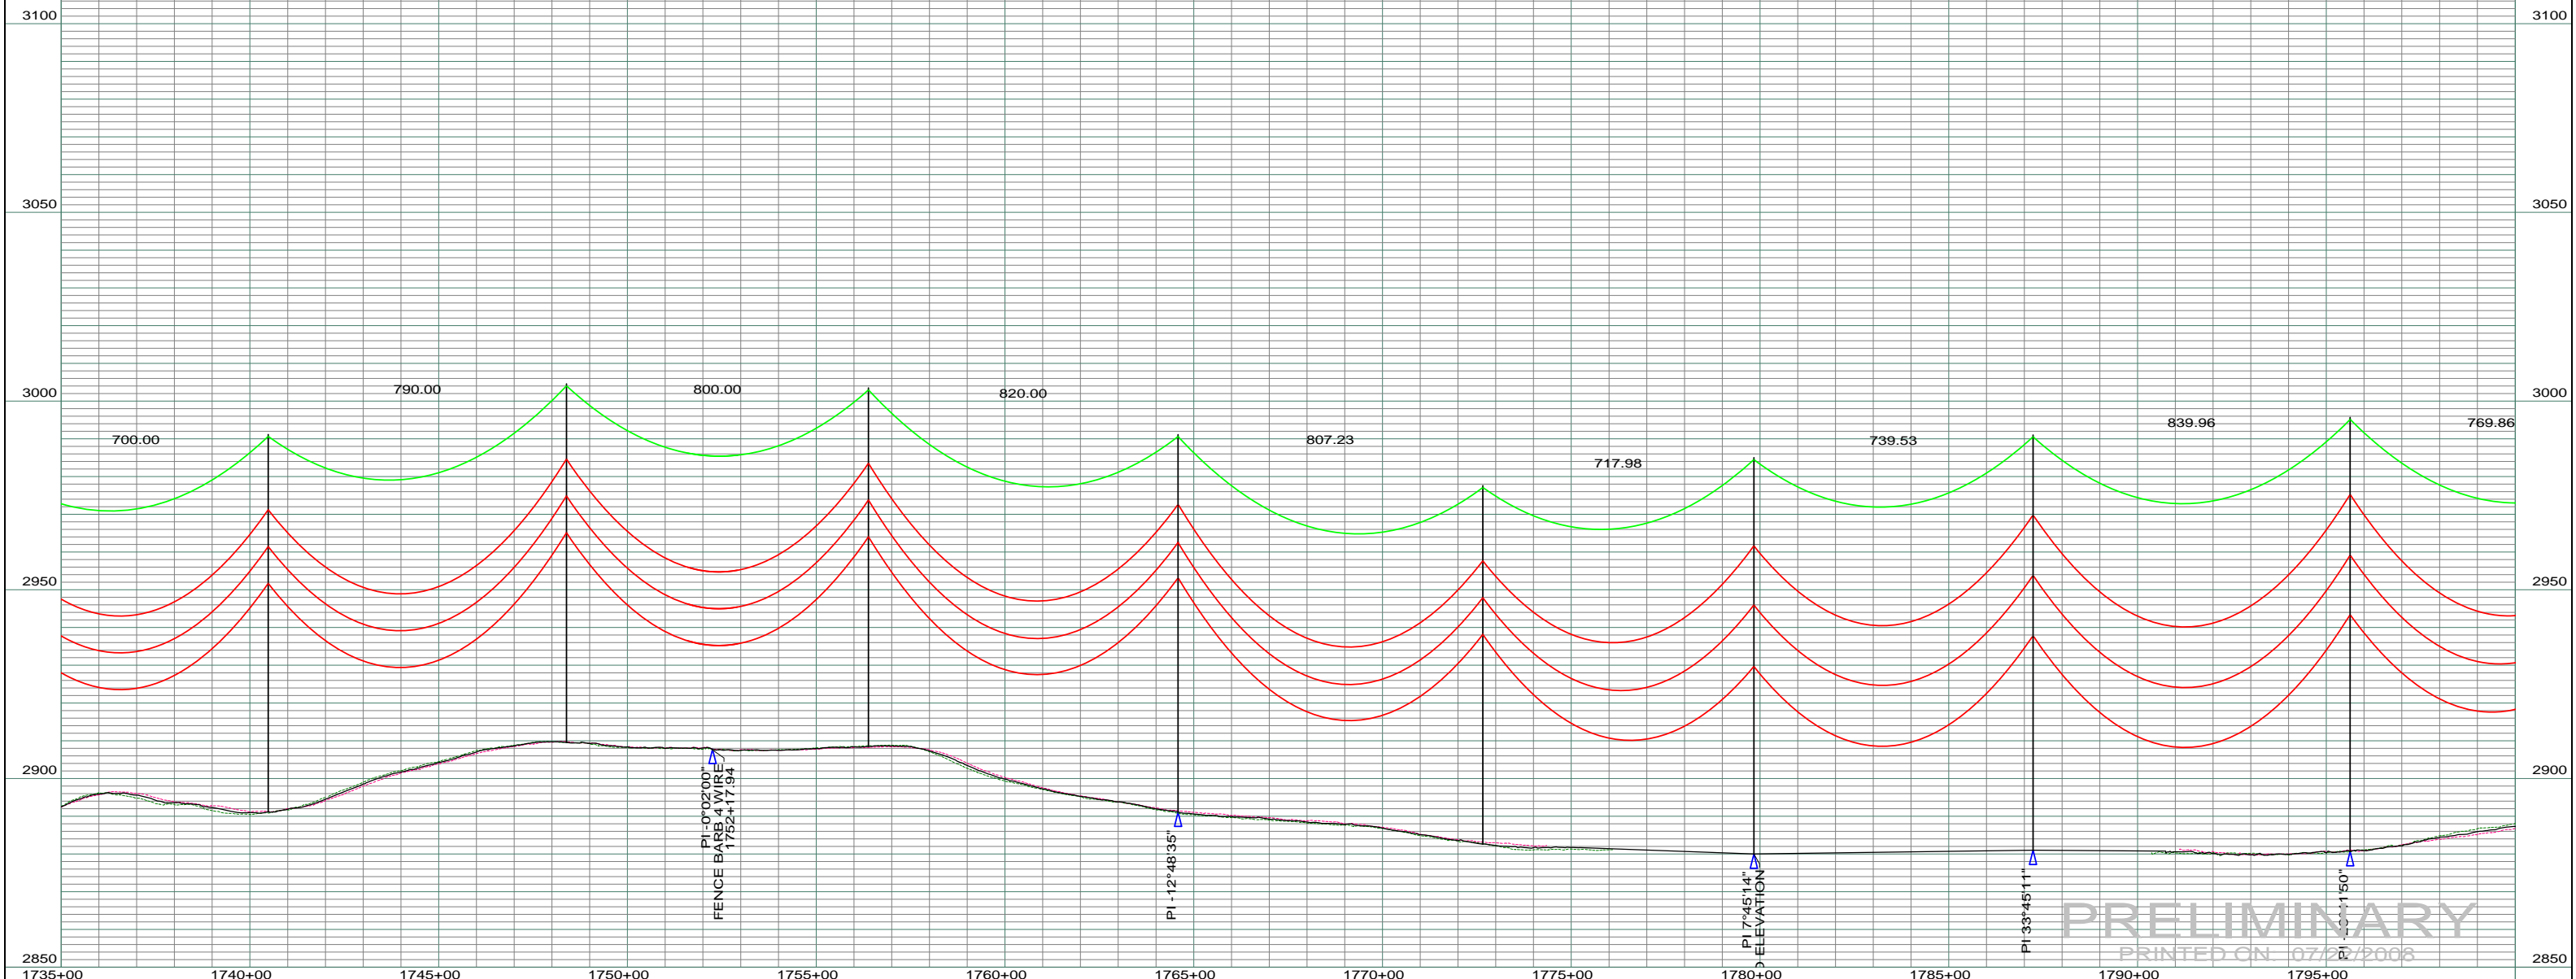

REV	DESCRIPTION	DRWN	DSGN	APPD	DATE	REV	DESCRIPTION	DRWN	DSGN	APPD	DATE
1	-	-	-	-	-	5	-	-	-	-	-
2	-	-	-	-	-	-	-	-	-	-	-
3	-	-	-	-	-	-	-	-	-	-	-
4	-	-	-	-	-	-	-	-	-	-	-

STATE NAME:	ZONE:	DESIGN BY:	DATE:	FACILITY:	LOCATION UNIT:
NORTH DAKOTA	3302 SOUTH	DAM/CDB	04/03/08	TRANSMISSION SYSTEM MAINTENANCE	181 - RHAME SUB TO BELFIELD SUB - 230 KV LINE

DESIGN INFORMATION					
CONDUCTOR	SIZE	STRINGING TENSION	NESC TENSION	DESIGN RULING SPAN	ACTUAL RULING SPAN
	1272 MCM ACSR				
	OHGW	7/16" E.H.S. STEEL			
	OPGW	AC 86/596			

DRAWN BY:	CDB	DATE:	07/22/2008
DESIGN CHK:	-		
DRAFT CHK:			
APPROVED:			

SCALE:	AS SHOWN	COUNTY NAME:	SLOPE
BASIN DRAWING NO.	181-90-T3-031	REV.	0

**BASIN ELECTRIC POWER COOPERATIVE**  
1717 EAST INTERSTATE AVENUE  
BISMARCK, NORTH DAKOTA  
PHONE 701-223-0441