


TRACT
W-34
STATE OF NORTH DAKOTA

LEGEND	
8" EXISTING PIPELINE	
8" RE-ROUTE PIPELINE	
8" ABANDONED PIPELINE	
10" NEW PIPELINE	

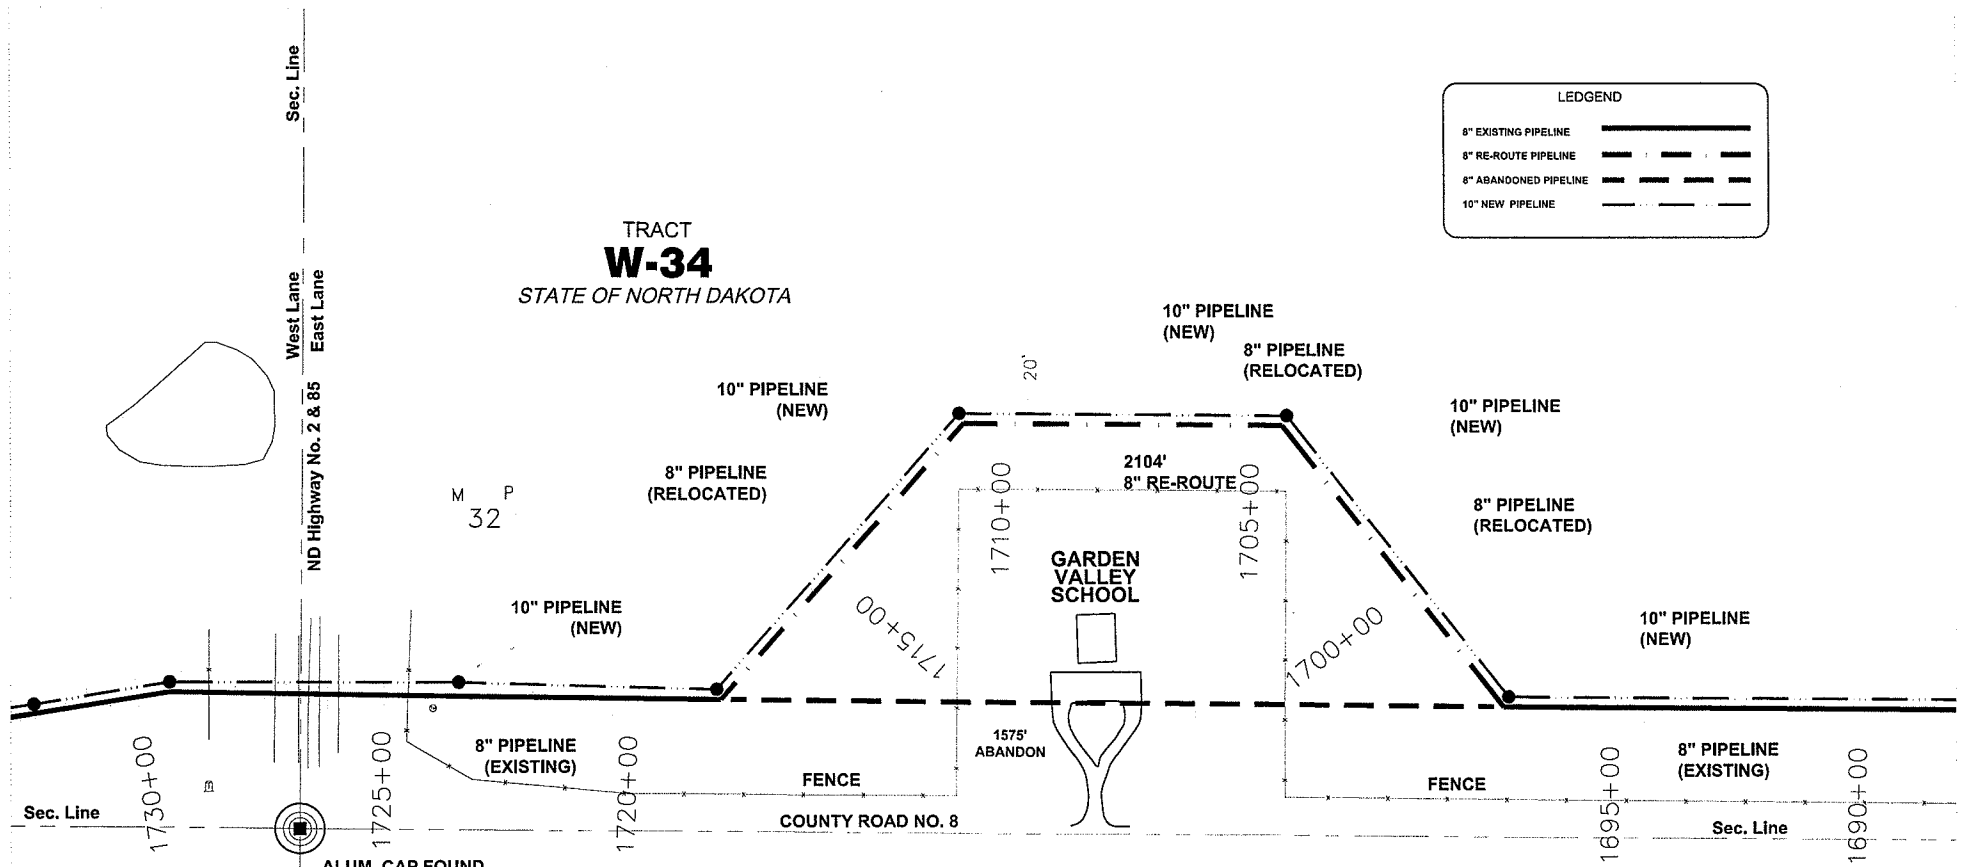

8" PIPELINE (EXISTING)
TO BE ABANDONED IN PLACE

NO.	REVISION	DATE	APPR.	BY
B	ISSUED FOR TENDER / APPROVAL	8/6/07		TJP
A	ISSUED FOR REVIEW	3/28/07		TJP

ENBRIDGE PIPELINES (ND)

GARDEN VALLEY SCHOOL
8" RE-ROUTE
AND ABANDONMENT

PROJECT: 02424

SCALE:	AS SHOWN	DATE:	03/28/07	DRAWN:	TJP
CHECK:		APPR:		DATE:	

DWG. NO. EXHIBIT A