




WILLISTON
(8 MILES)

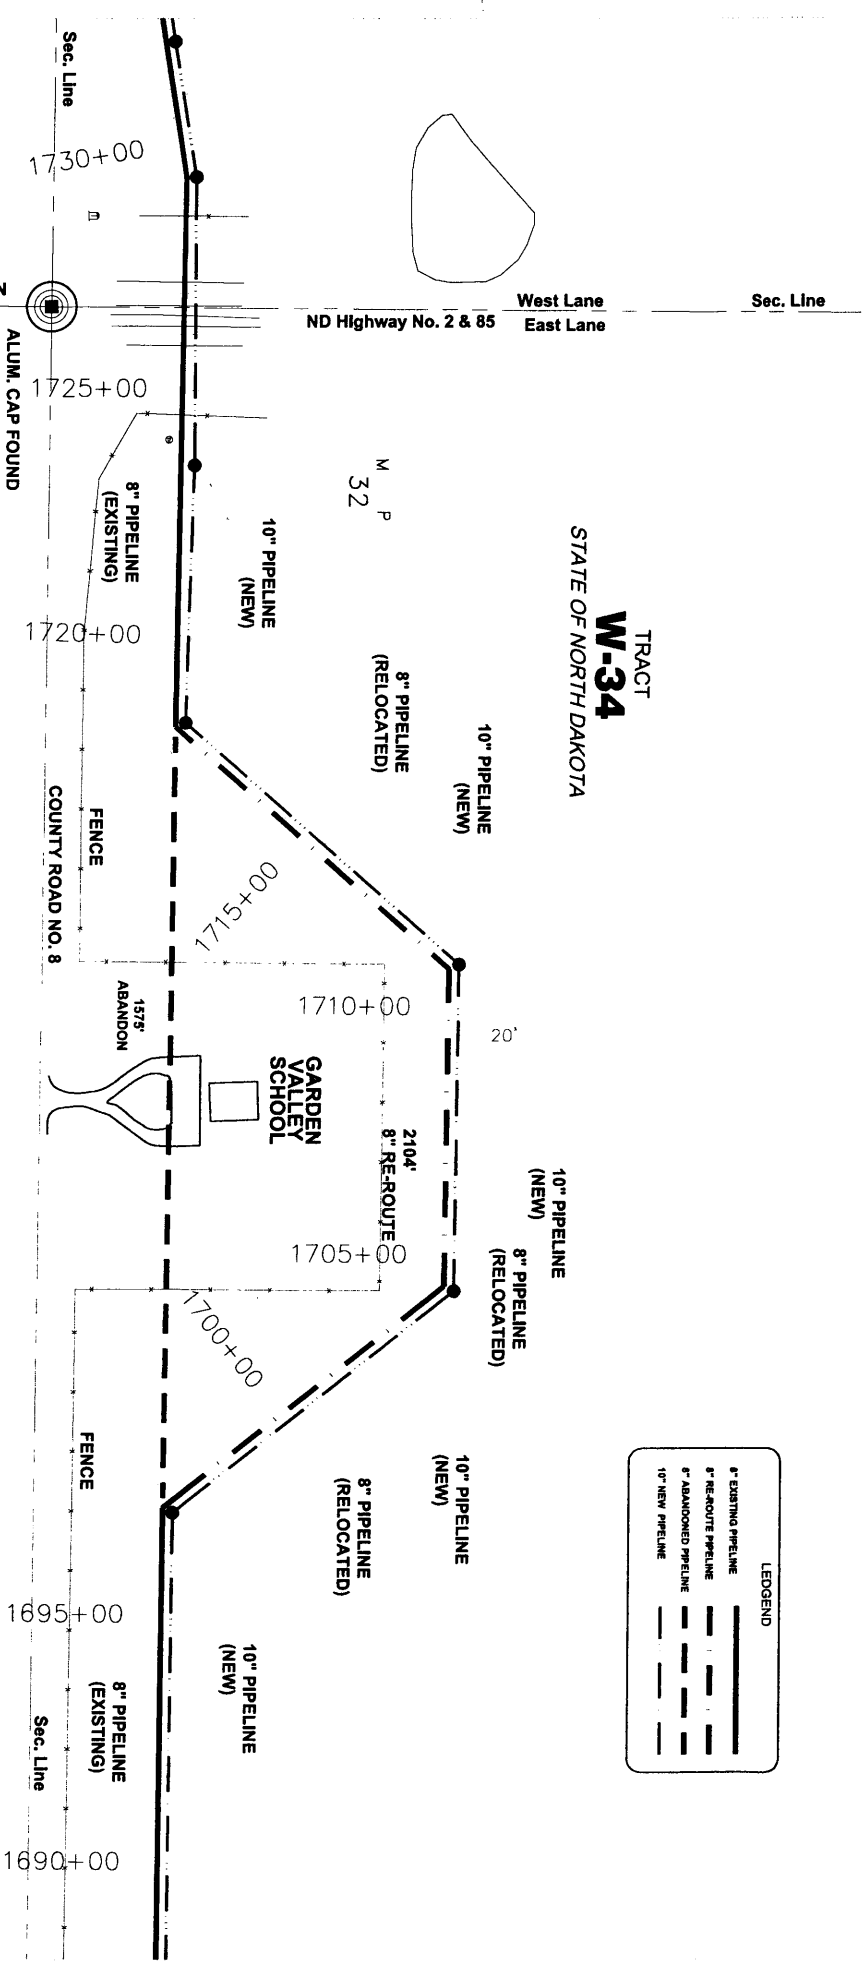

TRACT
W-34
STATE OF NORTH DAKOTA

LEGEND

8" EXISTING PIPELINE	———
8" RE-ROUTE PIPELINE	———
8" ABANDONED PIPELINE	———
10" NEW PIPELINE	———

NO.	REVISION	DATE	APPR.	BY
B	ISSUED FOR TENDER / APPROVAL	8/6/07		TJP
A	ISSUED FOR REVIEW	7/28/07		TJP
NO.	REVISION	DATE	APPR.	BY

ENBRIDGE PIPELINES (ND)

GARDEN VALLEY SCHOOL
8" RE-ROUTE
AND ABANDONMENT

PROJECT: 02424
SCALE: AS SHOWN
DATE: 03/28/07
DRAWN: TJP
CHECK: []
APPR: []
DATE: []

DWG. NO. EXHIBIT A