


# SEC. 12 T. 143 N R. 57 W

REV	DATE	APP	DESCRIPTION	DFTR
A	4/23/08		PRELIMINARY	


 8200 E. MINERAL AVE.  
 SUITE 400  
 ENGLEWOOD, CO 80112  
**Stanley Consultants INC.**  
 A STANLEY GROUP COMPANY  
 ENGINEERING, ENVIRONMENTAL AND  
 CONSTRUCTION SERVICES - WORLDWIDE

DESIGNED H. DILLABOUGH  
 DRAWN T. FRANCIS  
 CHECKED \_\_\_\_\_  
 APPROVED \_\_\_\_\_  
 DATE 4/23/08




1" = 150.0 FT. - 1" HORIZ. SCALE  
 ASHTABULA WIND, LLC 230KV LINE  
 PAGE 1/11

125TH AVENUE

PRELIMINARY

14TH STREET S

SEC. 11 T. 143 N R. 57

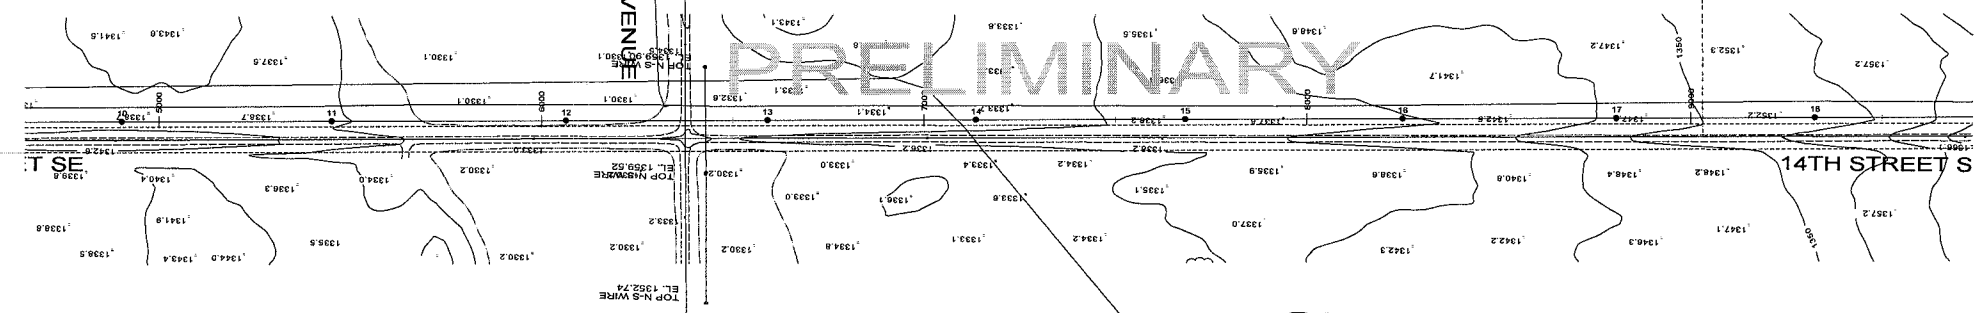

REV	DATE	APP	DESCRIPTION	DFTR
A	4/23/08		PRELIMINARY	



6200 E. MINERAL AVE.  
SUITE 400  
ENGLEWOOD, CO 80112


**Stanley Consultants Inc.**  
A STANLEY GROUP COMPANY  
ENGINEERING, ENVIRONMENTAL AND  
CONSTRUCTION SERVICES - WORLDWIDE

DESIGNED H. DILLABOUGH  
DRAWN T. FRANCIS  
CHECKED \_\_\_\_\_  
APPROVED \_\_\_\_\_  
APPROVED \_\_\_\_\_  
DATE 4/23/08



1" = 150.0 FT. - HORIZ SCALE  
NORTH

ASHTABULA WIND,  
LLC 230KV LINE

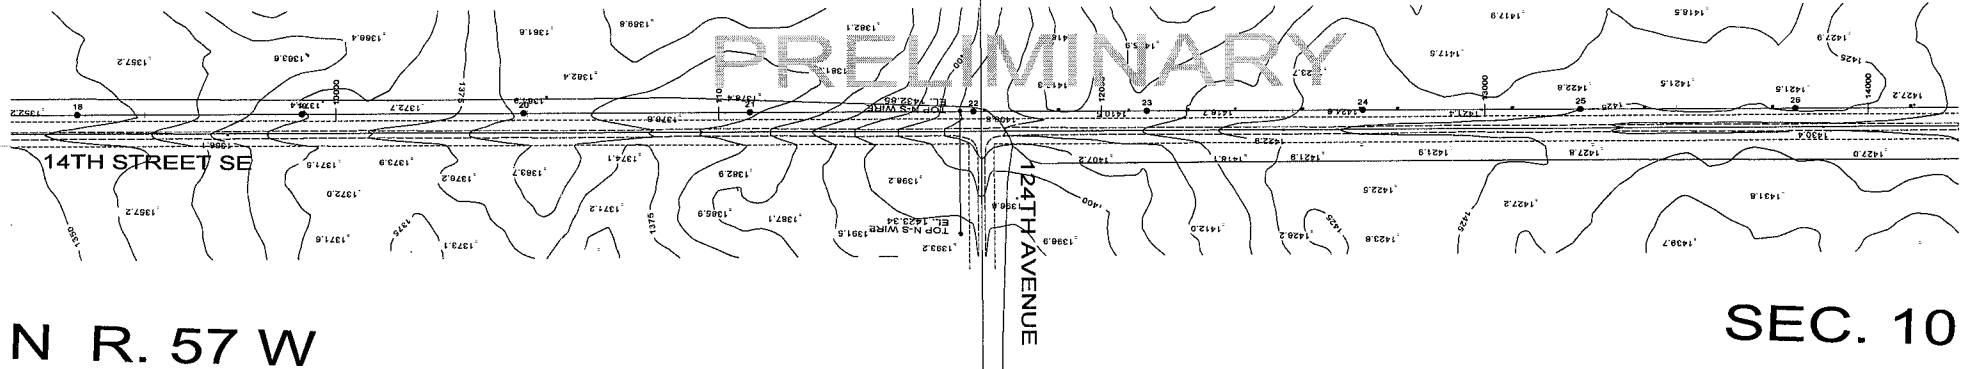

REV	DATE	APP	DESCRIPTION	DFTR
A	4/23/08		PRELIMINARY	



**Stanley Consultants INC.** A STANLEY GROUP COMPANY  
 ENGINEERING, ENVIRONMENTAL AND  
 CONSTRUCTION SERVICES - WORLDWIDE

9200 E. MINERAL AVE.  
 SUITE 400  
 ENGLEWOOD, CO 80112

DESIGNED H. DILLABOUGH  
 DRAWN T. FRANCIS  
 CHECKED \_\_\_\_\_  
 APPROVED \_\_\_\_\_  
 DATE 4/23/08




150.0 FT. HORIZ. SCALE  
 NORTH

ASHTABULA WIND,  
 LLC 230KV LINE

T. 143 N 15 R. 57

PRELIMINARY

SEC. 16 T. 143 N 1

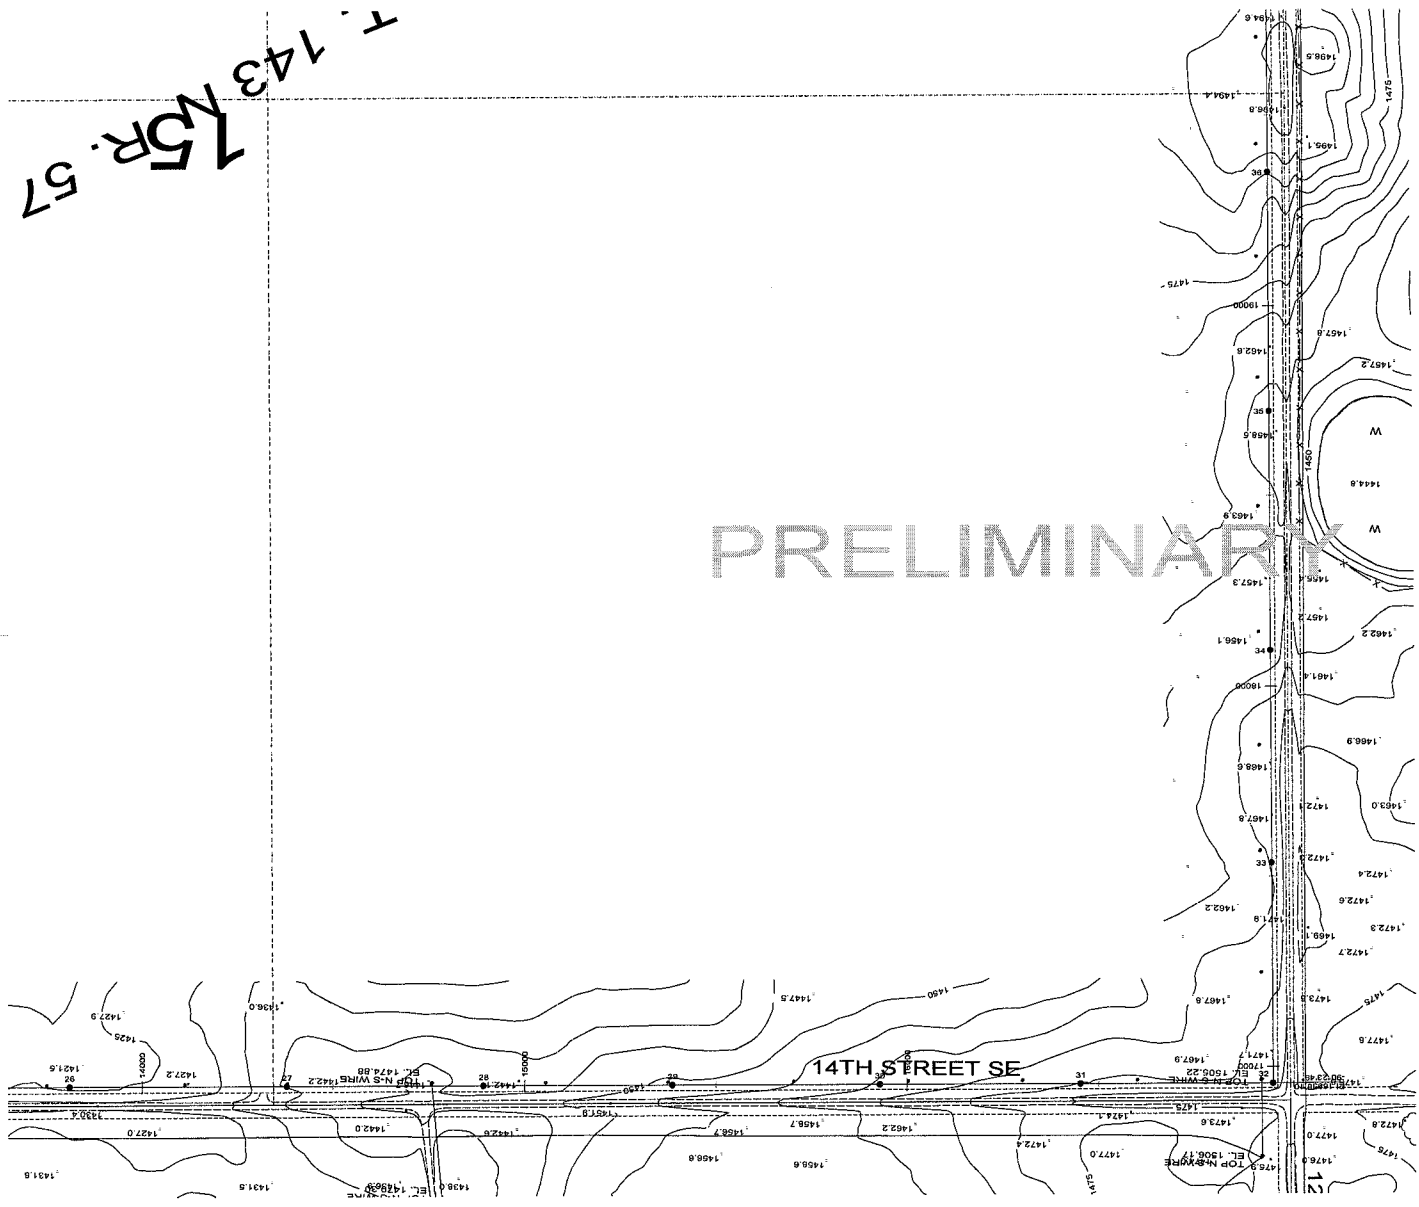


REV	DATE	APP	DESCRIPTION	DFTR
A	4/23/08		PRELIMINARY	


**Stanley Consultants INC.**  
 9200 E. MINERAL AVE.  
 SUITE 400  
 ENGLEWOOD, CO 80112  
 A STANLEY GROUP COMPANY  
 ENGINEERING, ENVIRONMENTAL AND  
 CONSTRUCTION SERVICES - WORLDWIDE

DESIGNED	H. DILLABOUGH
DRAWN	T. FRANCIS
CHECKED	
APPROVED	
APPROVED	
DATE	4/23/08



150.0 FT. HORIZ. SCALE  
 NORTH  
**ASHTABULA WIND, LLC 230KV LINE**  
 PAGE 4/11

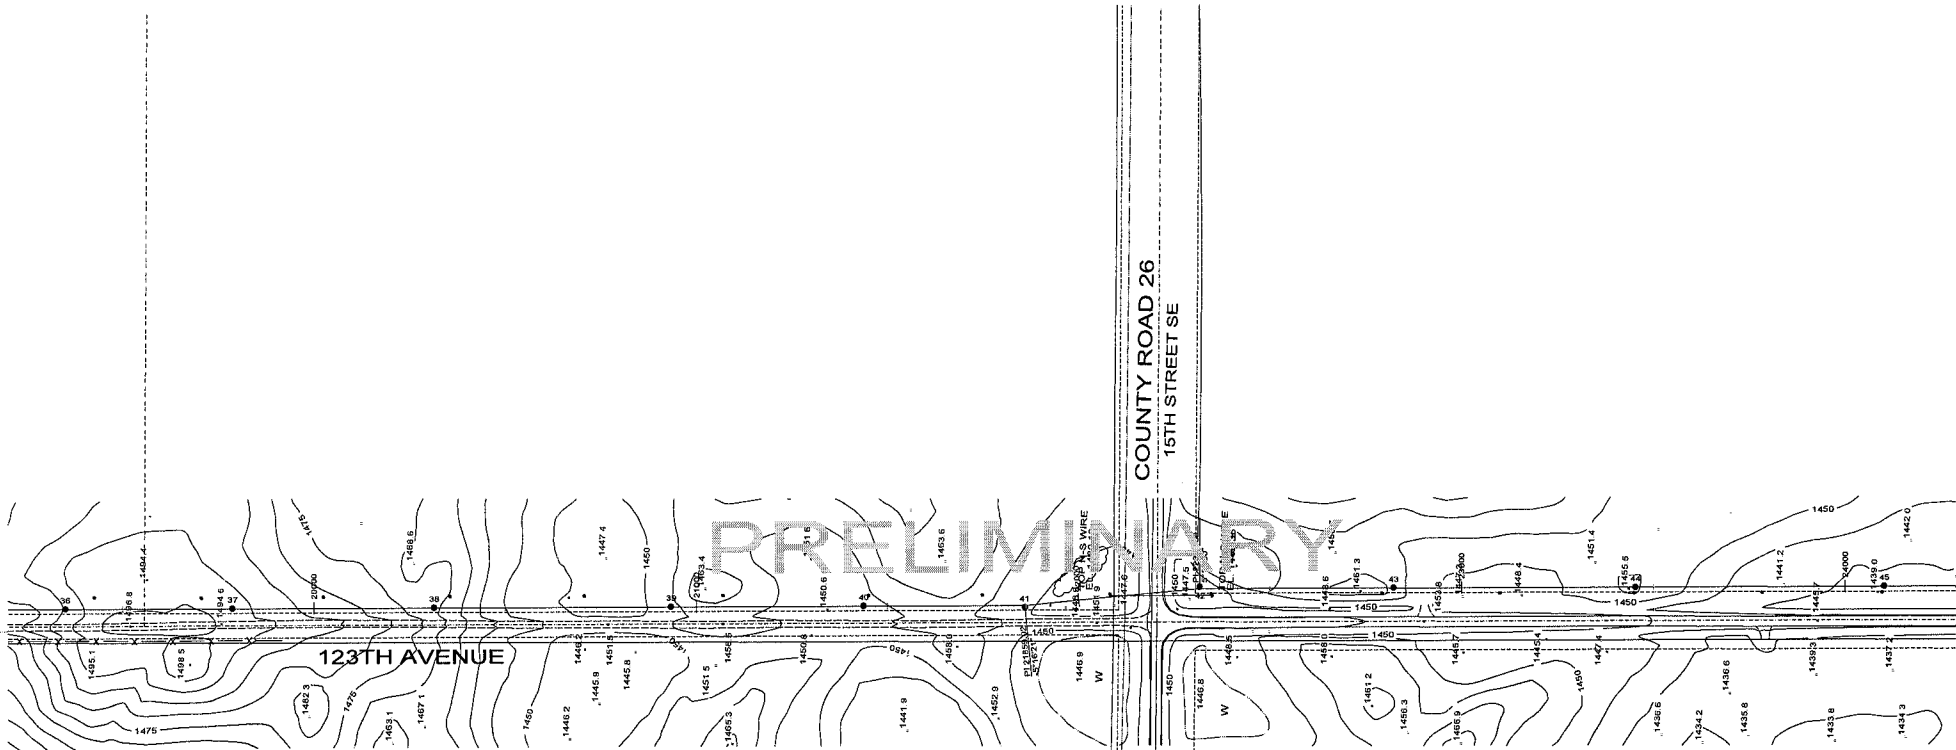

143 N R. 57 W

SEC. 21


REV	DATE	APP	DESCRIPTION	DFTR
A	4/23/08		PRELIMINARY	



8200 E. MINERAL AVE.  
SUITE 400  
ENGLEWOOD, CO 80112

**Stanley Consultants** INC. A STANLEY GROUP COMPANY  
ENGINEERING, ENVIRONMENTAL AND  
CONSTRUCTION SERVICES - WORLDWIDE

DESIGNED H. DILLABOUGH  
DRAWN T. FRANCIS  
CHECKED \_\_\_\_\_  
APPROVED \_\_\_\_\_  
APPROVED \_\_\_\_\_  
DATE 4/23/08

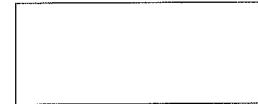


150.0 FT. = 1 HORIZ. SCALE



ASHTABULA WIND,  
LLC 230KV LINE



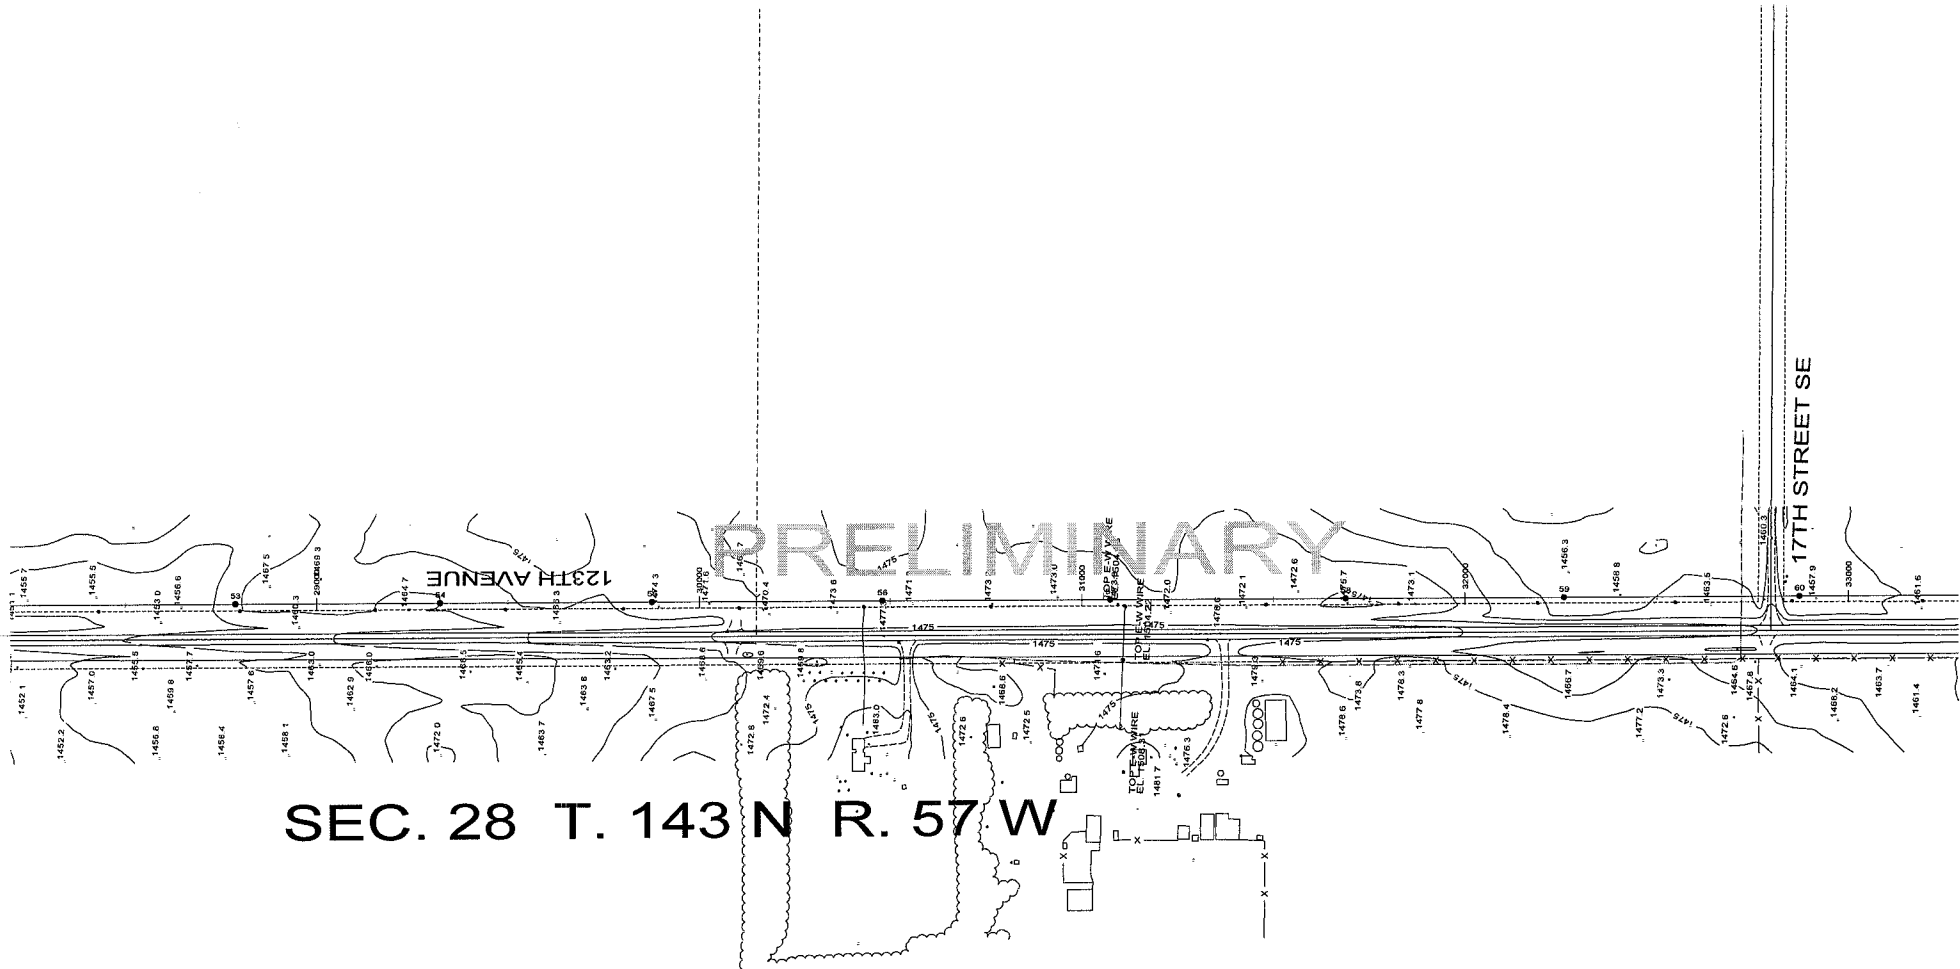

SEC. 28 T. 143 N R. 57 W

REV	DATE	APP	DESCRIPTION	DFT/TK
A	4/23/08		PRELIMINARY	



9200 E. MINERAL AVE.  
SUITE 400  
ENGLEWOOD, CO 80112

A STANLEY GROUP COMPANY  
ENGINEERING, ENVIRONMENTAL AND  
CONSTRUCTION SERVICES - WORLDWIDE

DESIGNED H. DILLABOUGH  
 DRAWN T. FRANCIS  
 CHECKED \_\_\_\_\_  
 APPROVED \_\_\_\_\_  
 DATE 4/23/08



150.0 FT. = 1 HORIZ. SCALE

ASHTABULA WIND, LLC 230KV LINE


PAGE 7/11

NORTH







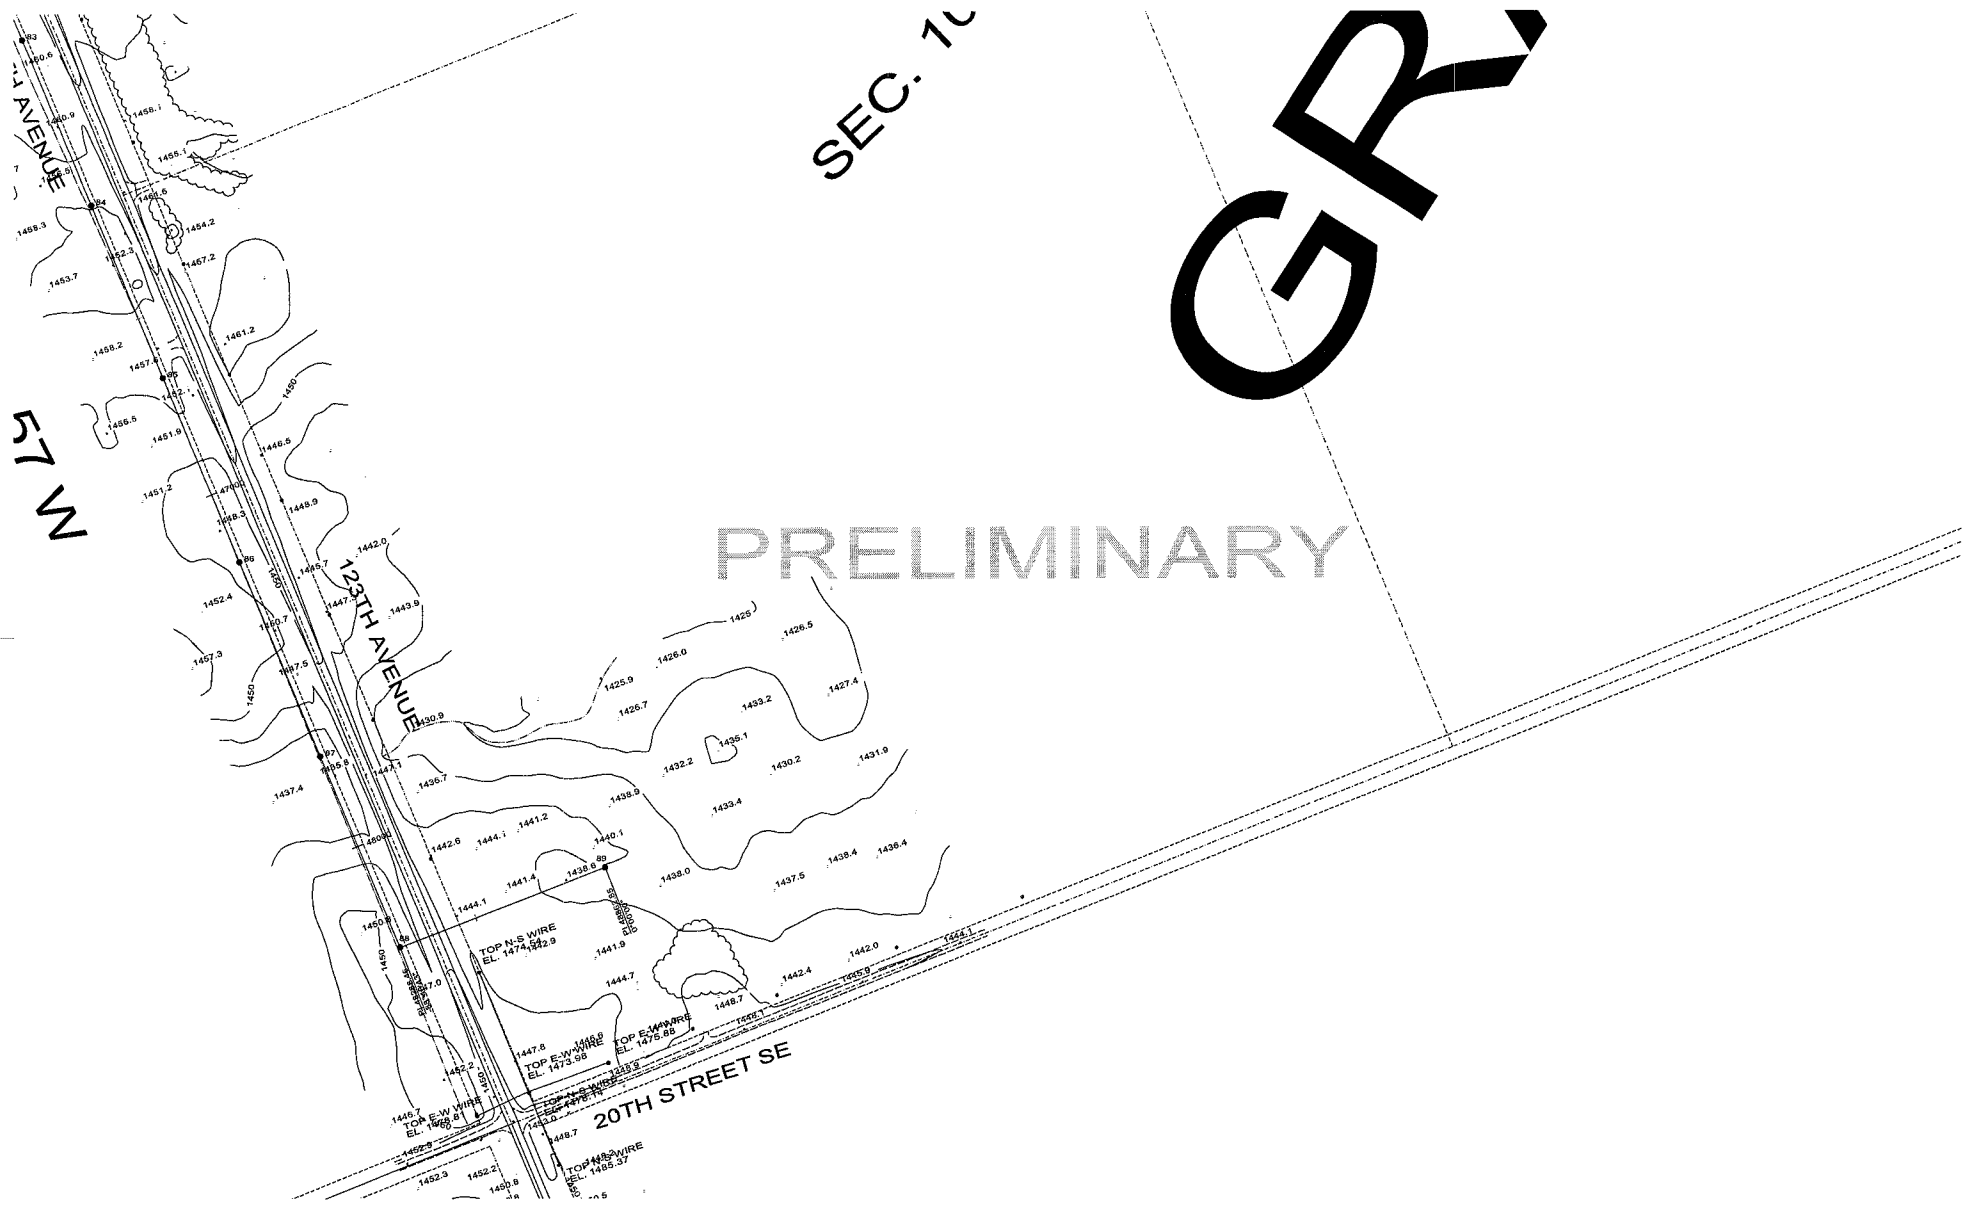


REV	DATE	APP	DESCRIPTION	DFTR
A	4/23/08		PRELIMINARY	


 9200 E. MINERAL AVE.  
 SUITE 400  
 ENGLEWOOD, CO 80112  
**Stanley Consultants INC.**  
 A STANLEY GROUP COMPANY  
 ENGINEERING, ENVIRONMENTAL AND  
 CONSTRUCTION SERVICES - WORLDWIDE

DESIGNED H. DILLABOUGH  
 DRAWN T. FRANCIS  
 CHECKED \_\_\_\_\_  
 APPROVED \_\_\_\_\_  
 DATE 4/23/08



150.0 FT. HORIZ. SCALE  
 NORTH  
**ASHTABULA WIND, LLC 230KV LINE**  
 PAGE 11/11