



Figure 8  
Public Lands and Easements

Ashley Wind Energy Project  
McIntosh County, North Dakota

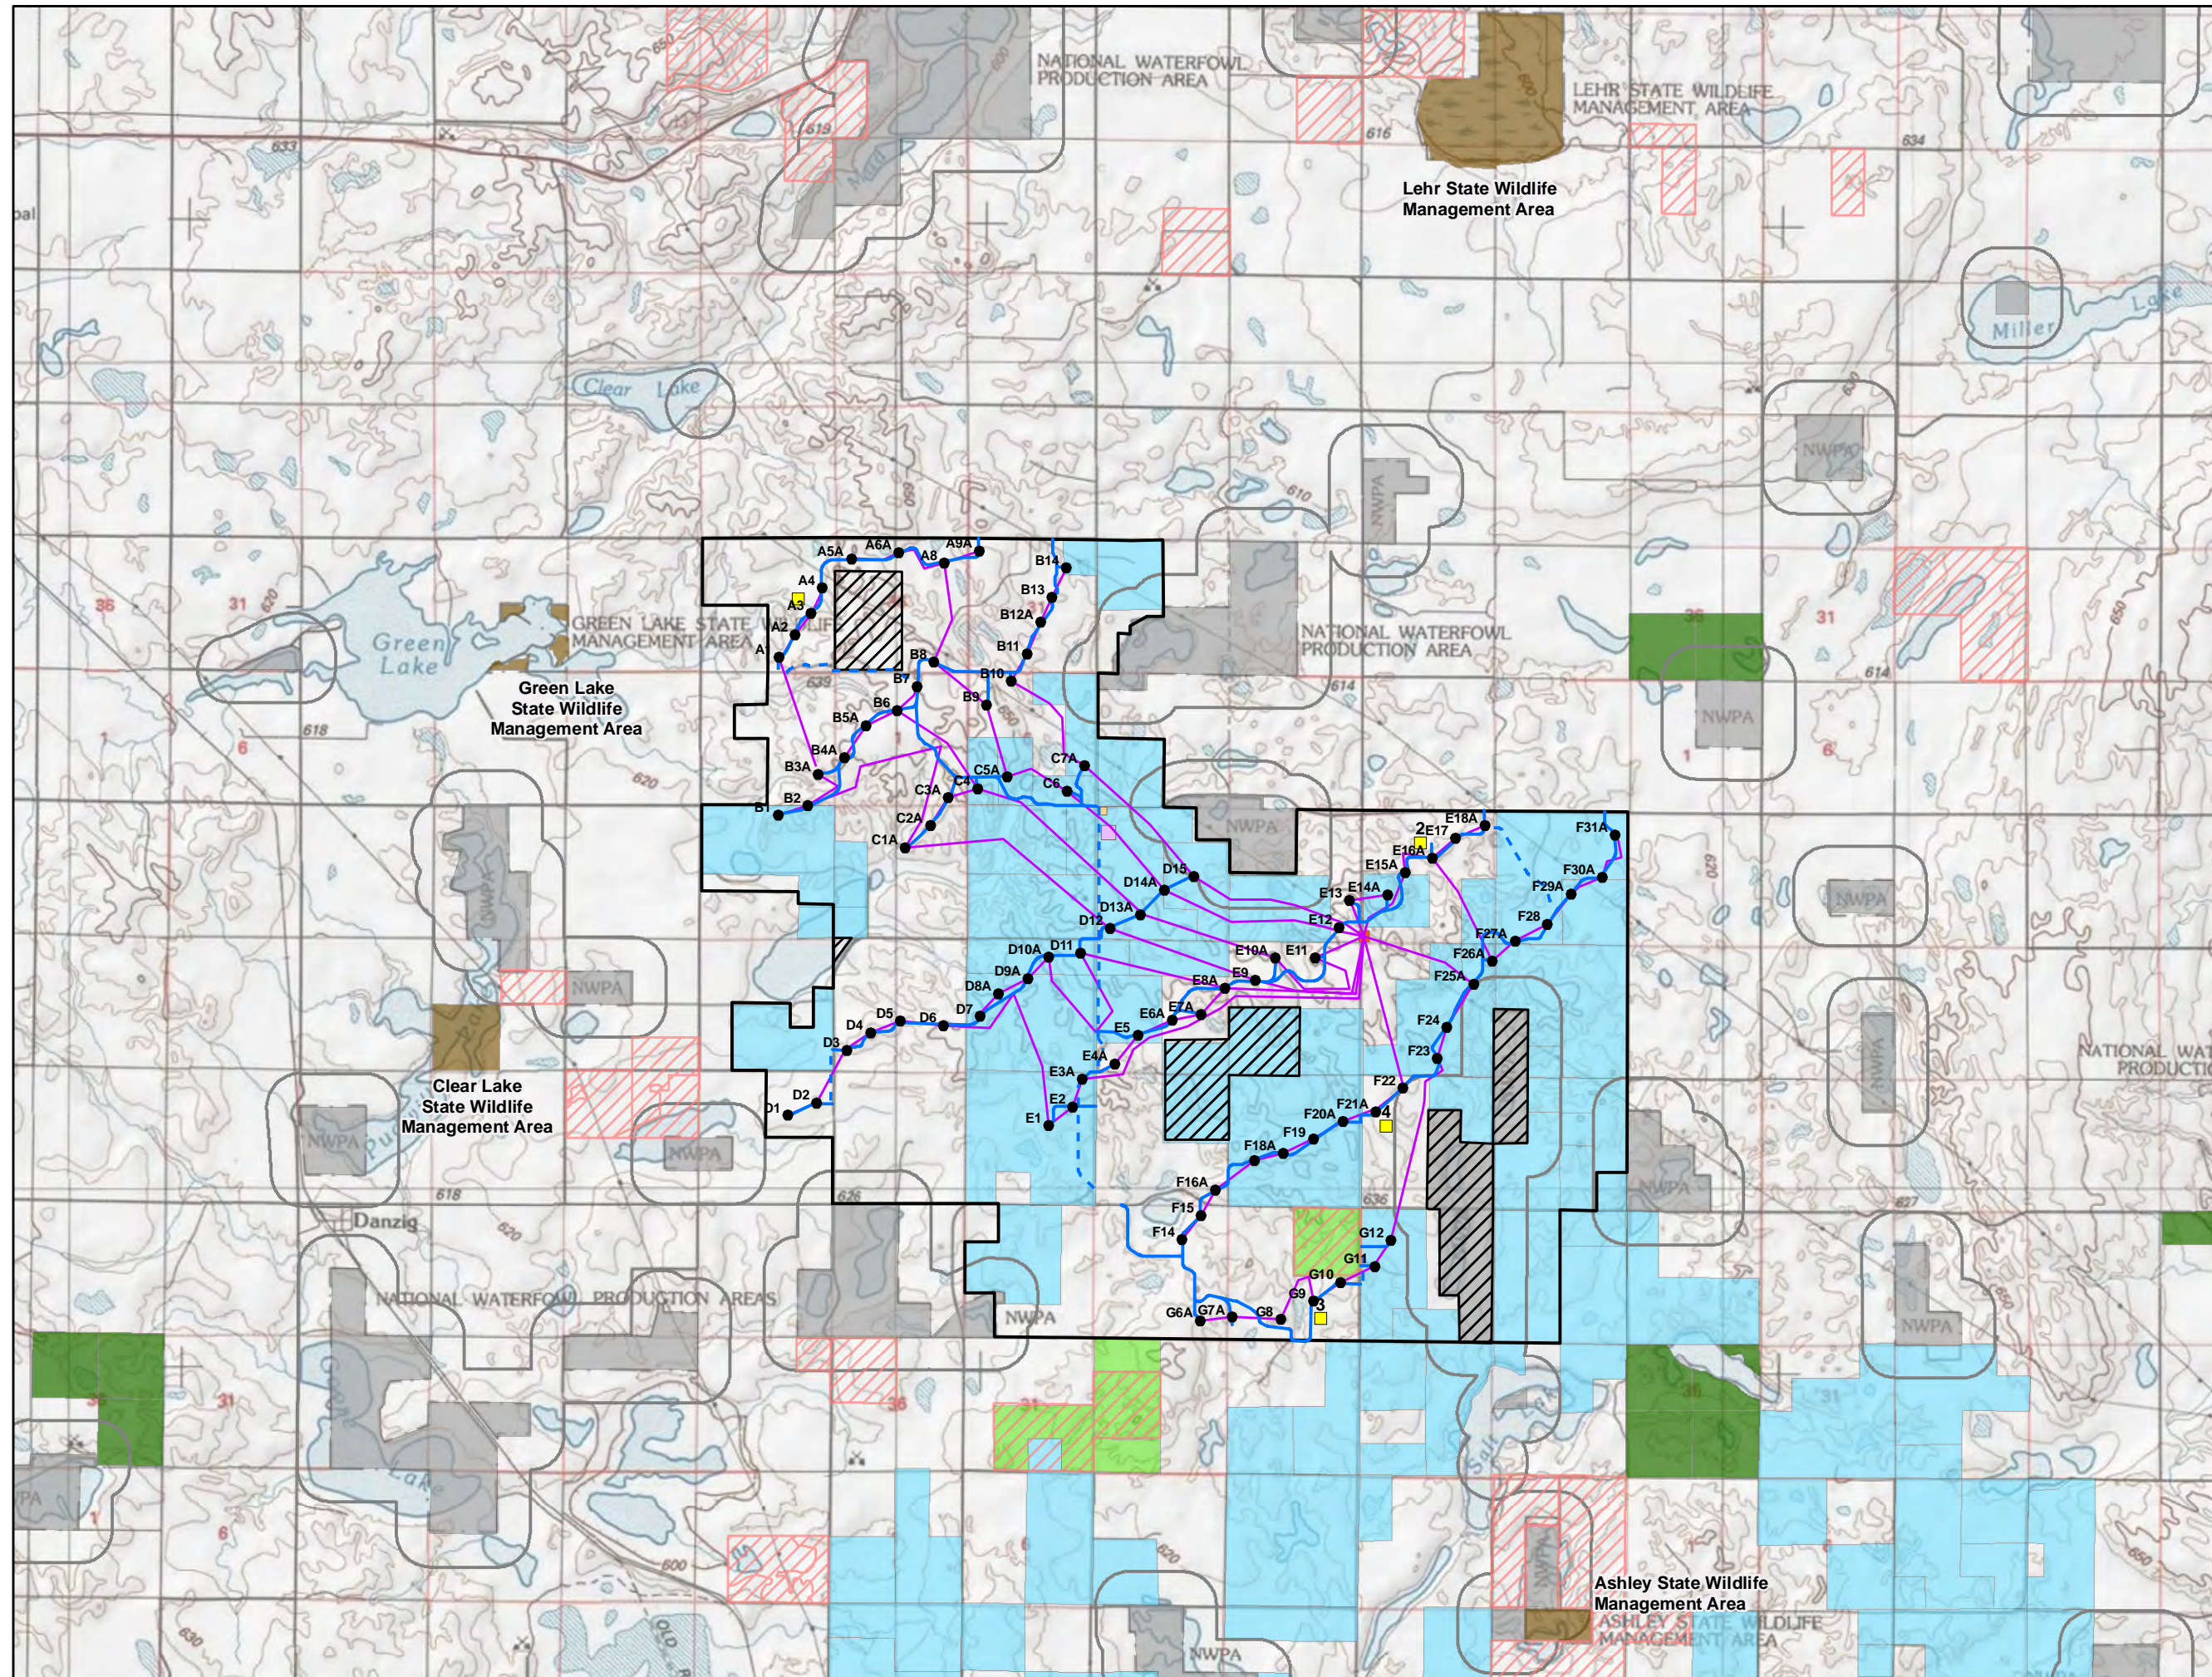

- Project Area
- Non-Leased Area
- Proposed Turbine
- Proposed Permanent Met Tower
- Proposed Access Road
- Proposed Temporary Crane Path
- Proposed Buried Collection Line
- Proposed Laydown/O&M Building
- Proposed Temporary Batch Plant
- Proposed Substation
- USFWS Waterfowl Production Area Area with 0.25 mile setback from project standing structures such as turbines, substations and buildings, but not roads or buried electrical lines
- State Wildlife Management Area
- USFWS Wetlands Easement \*
- USFWS Grassland Easement
- State Land
- PLOTS (Private Lands Open to Sportsmen)

\* USFWS Wetlands Easement only applies to defined wetlands within easement areas

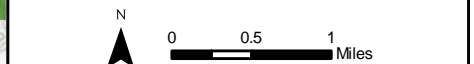

Source: USFWS, NDGF, NDGIS, Mortenson electrical layout 2-25-2010, Turbine layout 4-21-2010, Roads layout 5-6-2010.

