



C:\Documents and Settings\ryanjaeger\Desktop\ROW-SECT_LINE.dwg

CADD A1-R4 © STANLEY CONSULTANTS

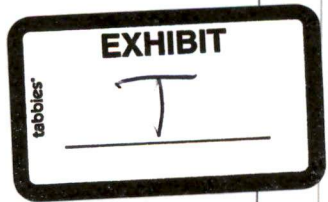

REVISIONS	DSGN	CHKD	APVD	DATE

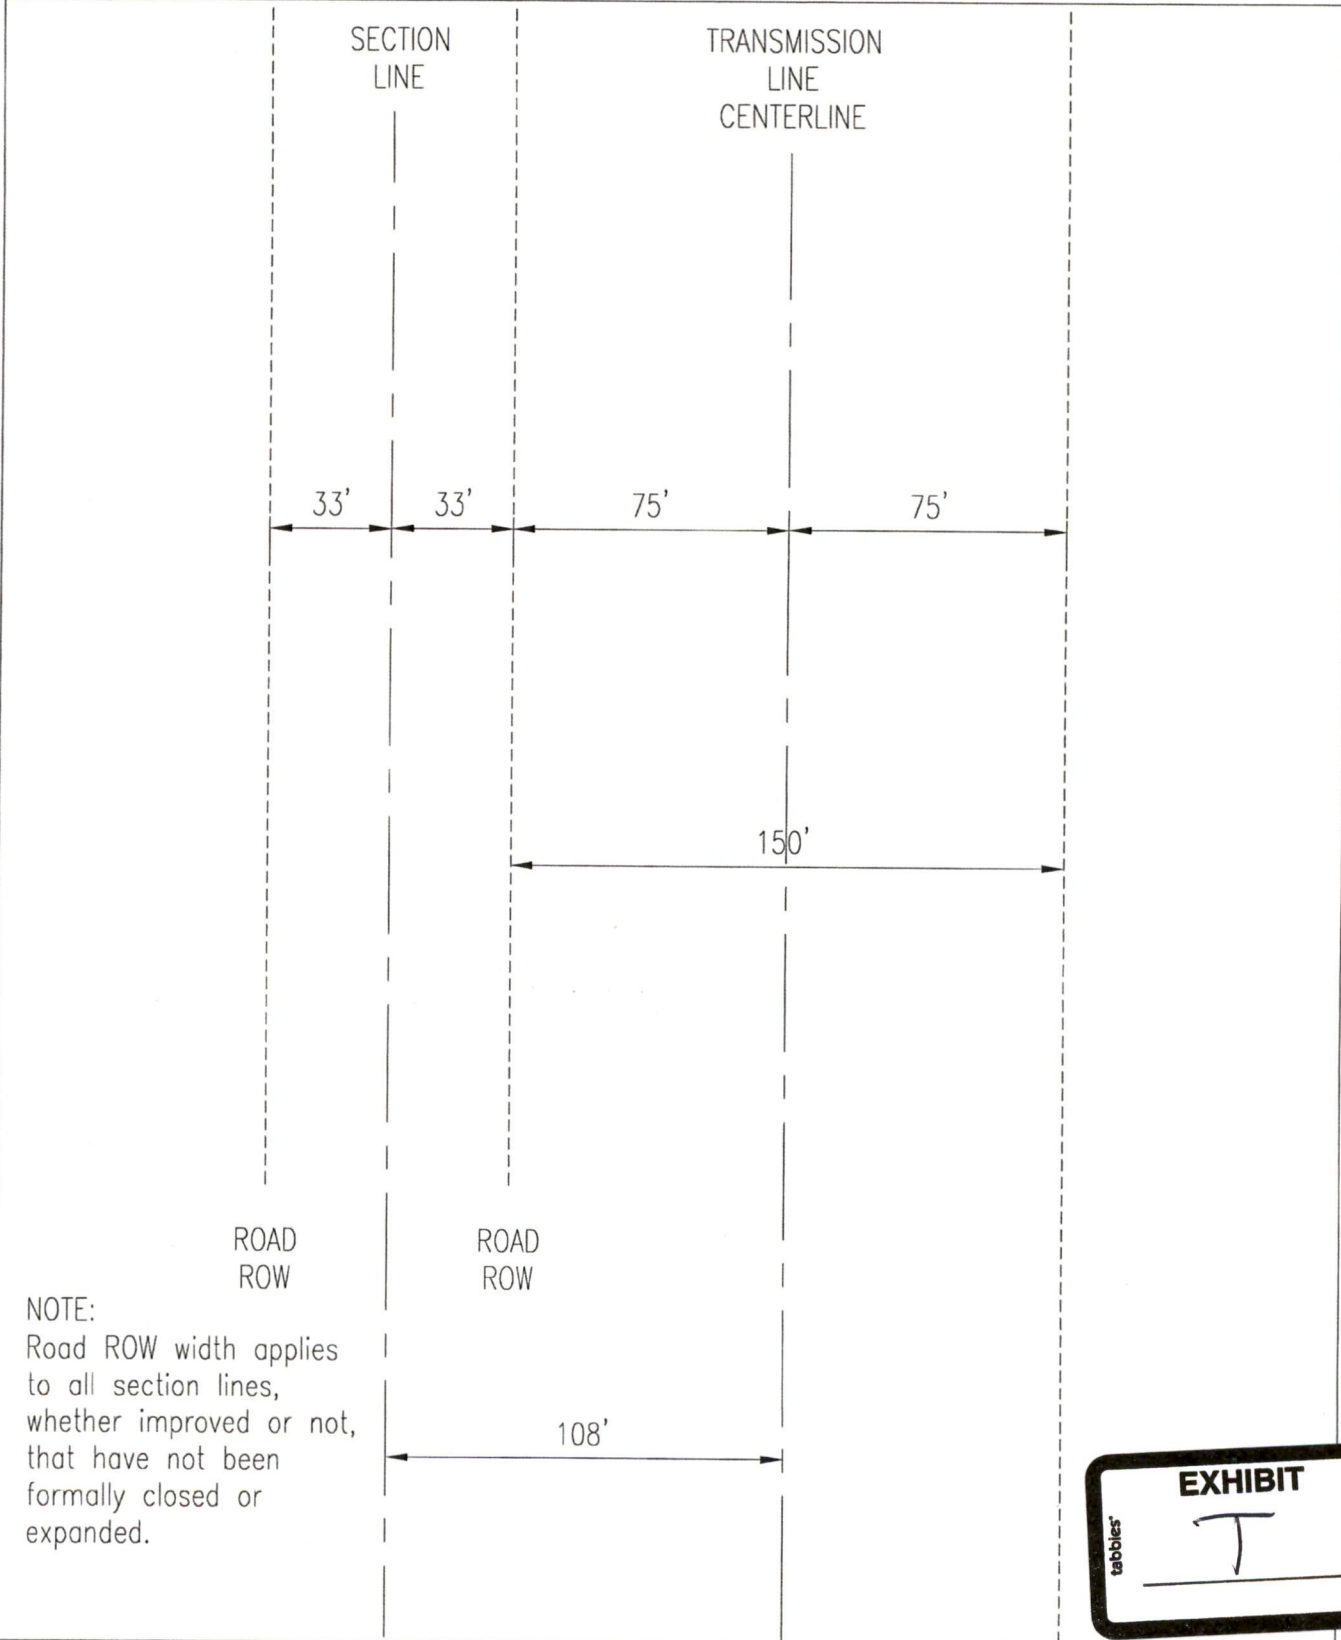

8000 South Chester Street, Suite 500
Centennial, Colorado 80112
www.stanleyconsultants.com

DESIGNED H. DILLABOUGH
DRAWN H. DILLABOUGH
CHECKED _____
APPROVED _____
APPROVED _____
DATE _____

MINNKOTA POWER
COOPERATIVE, INC.
GRAND FORKS, N.D.

160 PU-09-670
Exhibit T

SCALE: NTC
Filed: 3/1/2012 Pages: 1