


EXHIBIT A

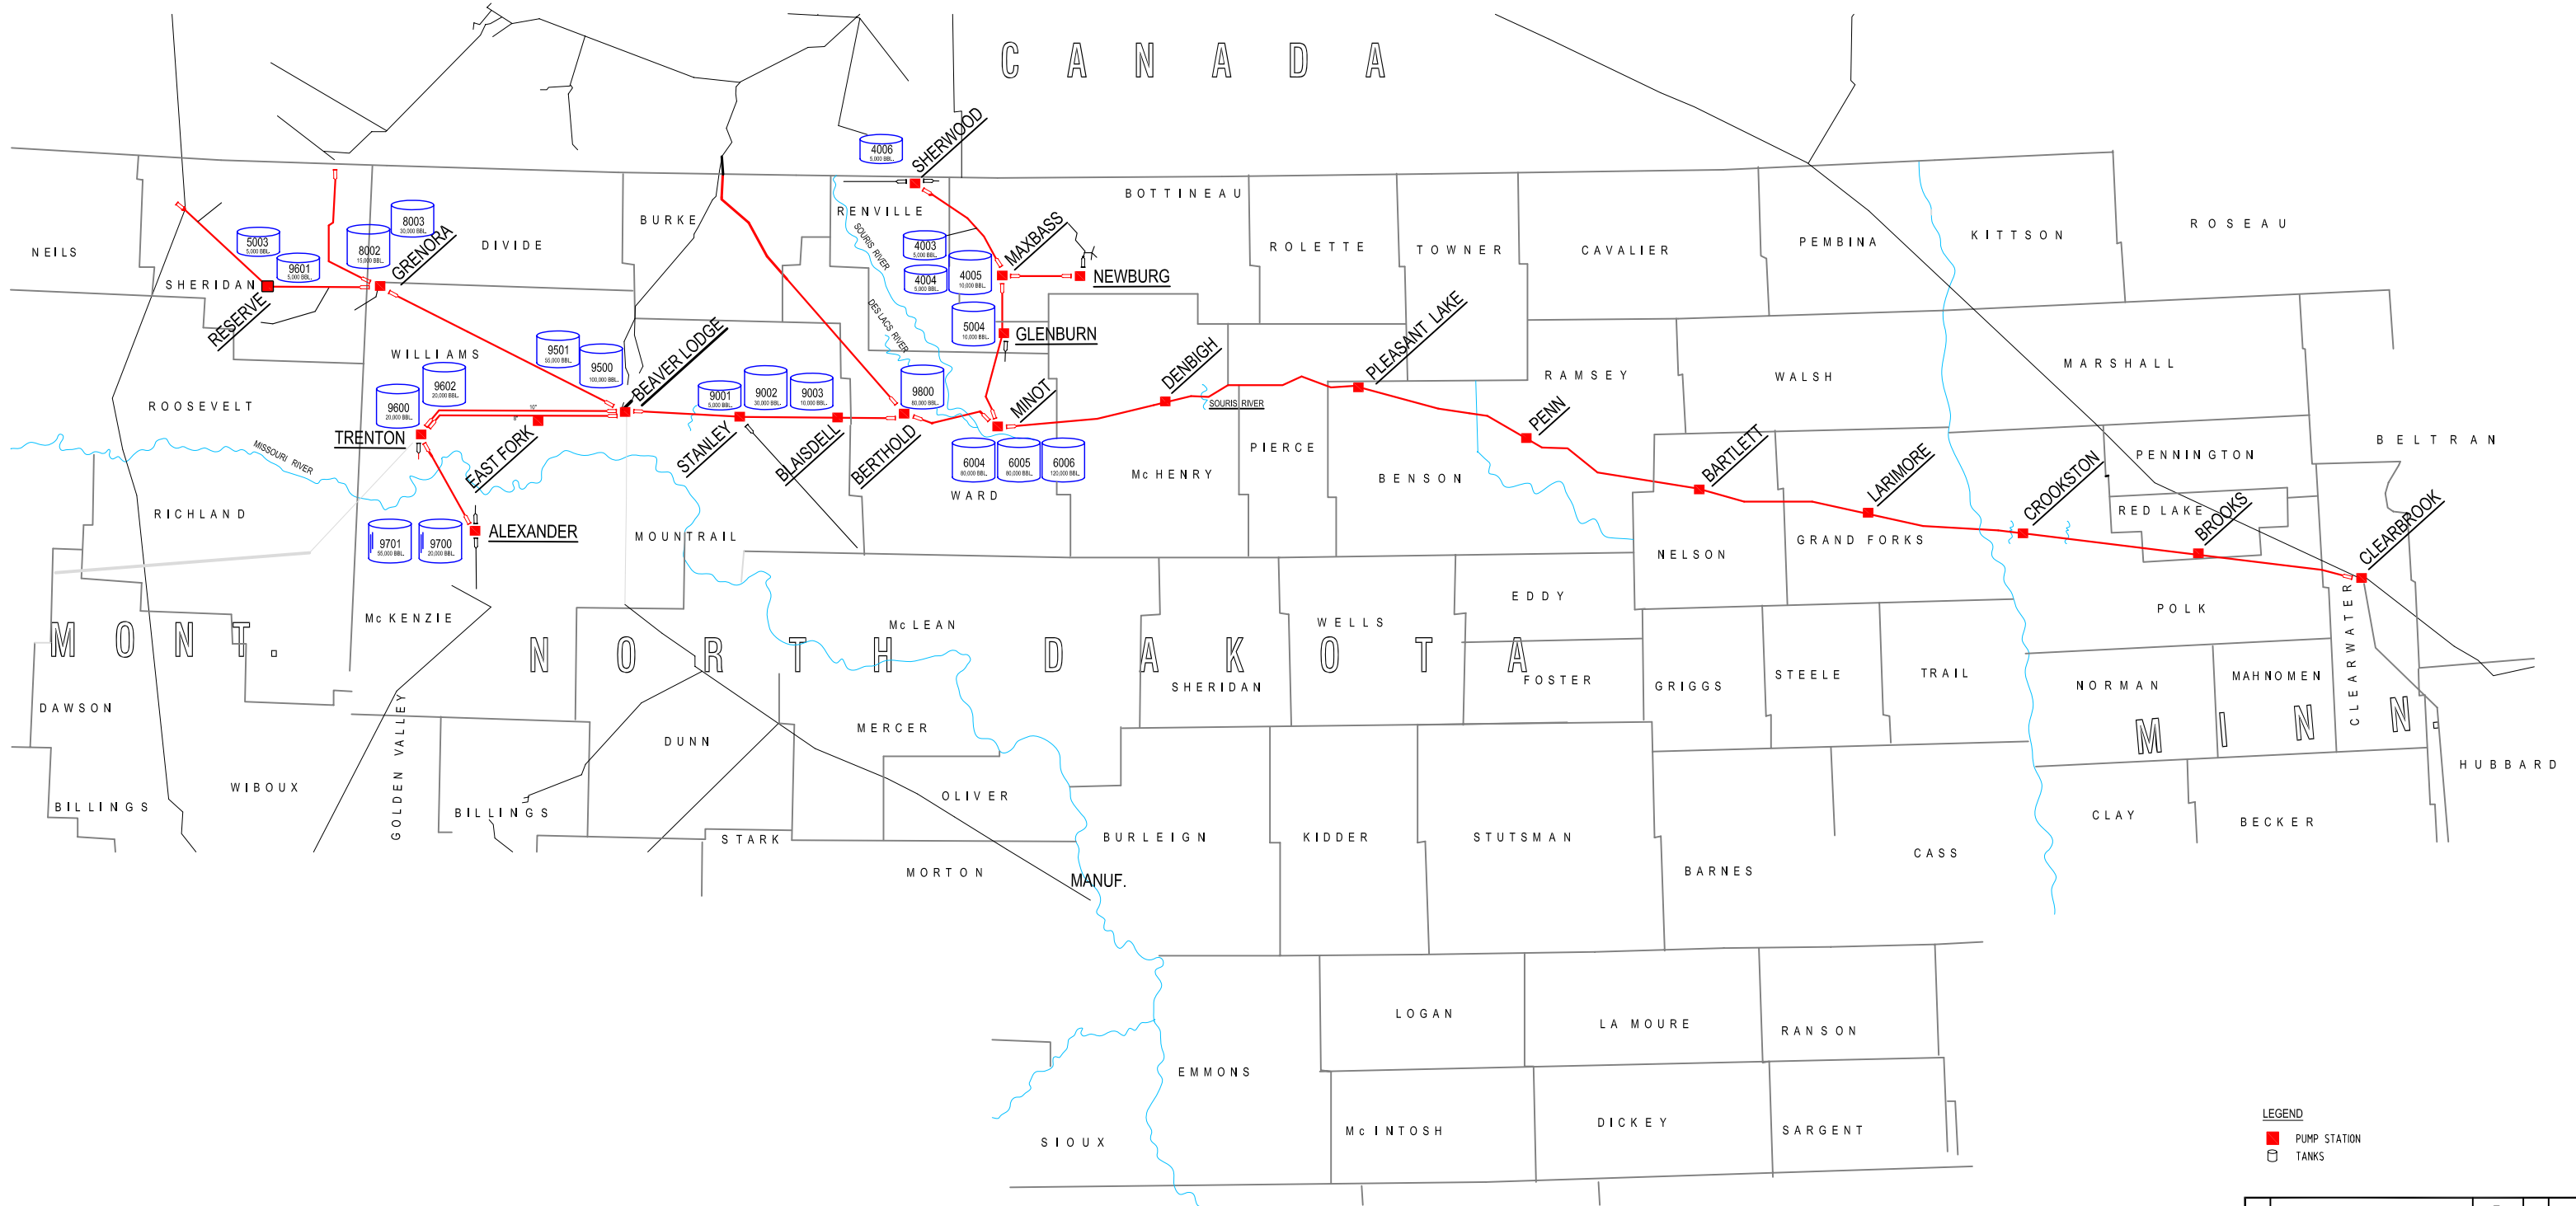

LEGEND
 ■ PUMP STATION
 ☺ TANKS

2			
1	UPDATED TO CURRENT SYSTEM	4/26/10	LMH
NO	REVISION	DATE	APPR BY

ENBRIDGE PIPELINES (North Dakota) LLC

MN, ND, MT SYSTEM

SYSTEM MAP
 PIPE LINE/TANKAGE INFORMATION

PROJECT:	SCALE: NO SCALE	DATE: 9/13/2008	DRAWN: DJV
CHECK: CR	APPR:	DATE: 9/13/2008	

B-0-0.5-10004-1-300