

APPLICATION FOR A CERTIFICATE OF CORRIDOR COMPATIBILITY
AND A ROUTE PERMIT FOR A CRUDE OIL PIPELINE



ENBRIDGE PIPELINES (NORTH DAKOTA) LLC


BAKKEN PIPELINE PROJECT US PROPOSED ROUTE

DOCKET NO. PU-10-612


EXHIBIT H



REVISED
1/14/2011

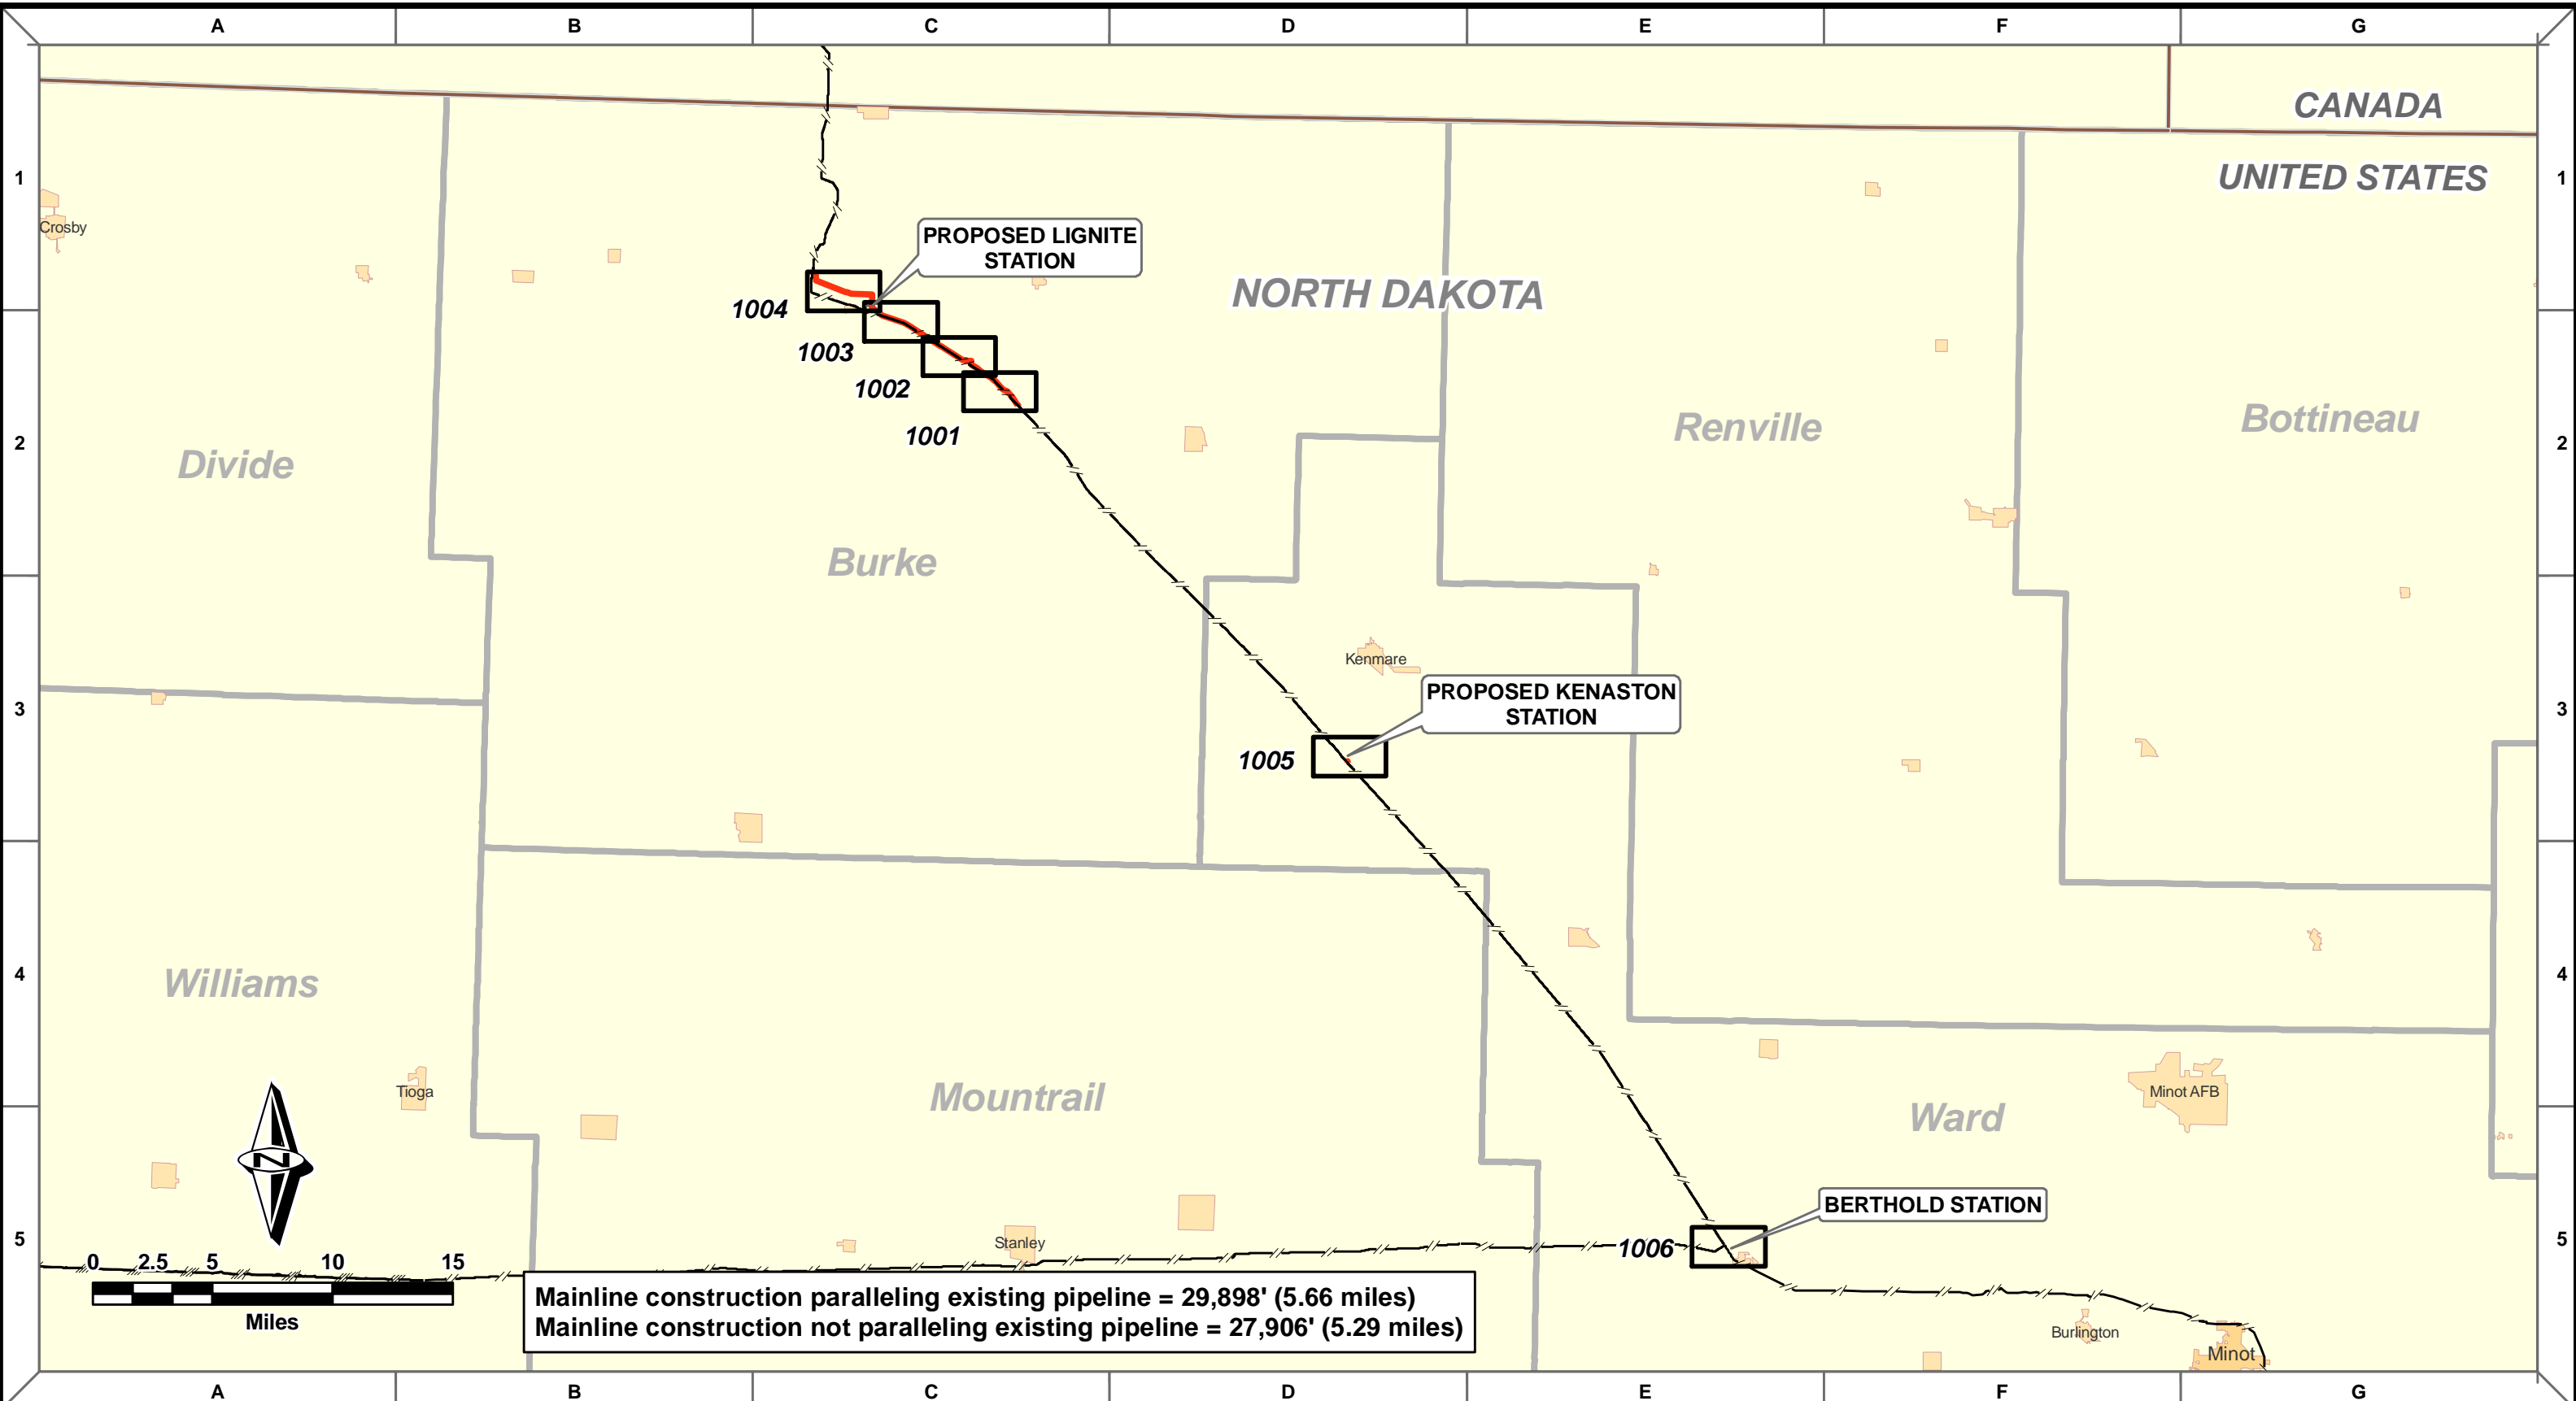

Mainline construction paralleling existing pipeline = 29,898' (5.66 miles)
 Mainline construction not paralleling existing pipeline = 27,906' (5.29 miles)

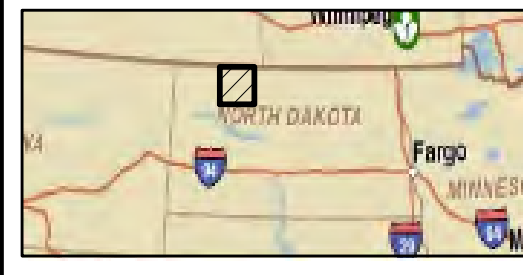

- Revision 1 to Proposed 12" Line Replacement
- Proposed 12" Line Replacement
- - - Existing Enbridge Pipelines
- Route Maps

DRAWN	CHECKED	APPROVED	DATE	REV NO.	DESCRIPTION
MB	TB	DH	1/14/11	1	Revised Alignment on Sheets 2716-M-01001 Sheet 1 and 2716-M-01002 Sheet 2
MW	DS	DS	10/12/10	0	ND-PSC FILING


PREPARED BY:
 ROONEY ENGINEERING, INC.
 CENTENNIAL, COLORADO
 303-792-5911

ENBRIDGE PIPELINES (NORTH DAKOTA) LLC

BAKKEN PIPELINE PROJECT US
 ROUTE MAP
 INDEX
 S20 T156N R86W to S34 T163N R92W


DRAWN: MWW CHECKED: DS
 DATE: 10/12/10 SCALE: AS SHOWN

2716-M-01000

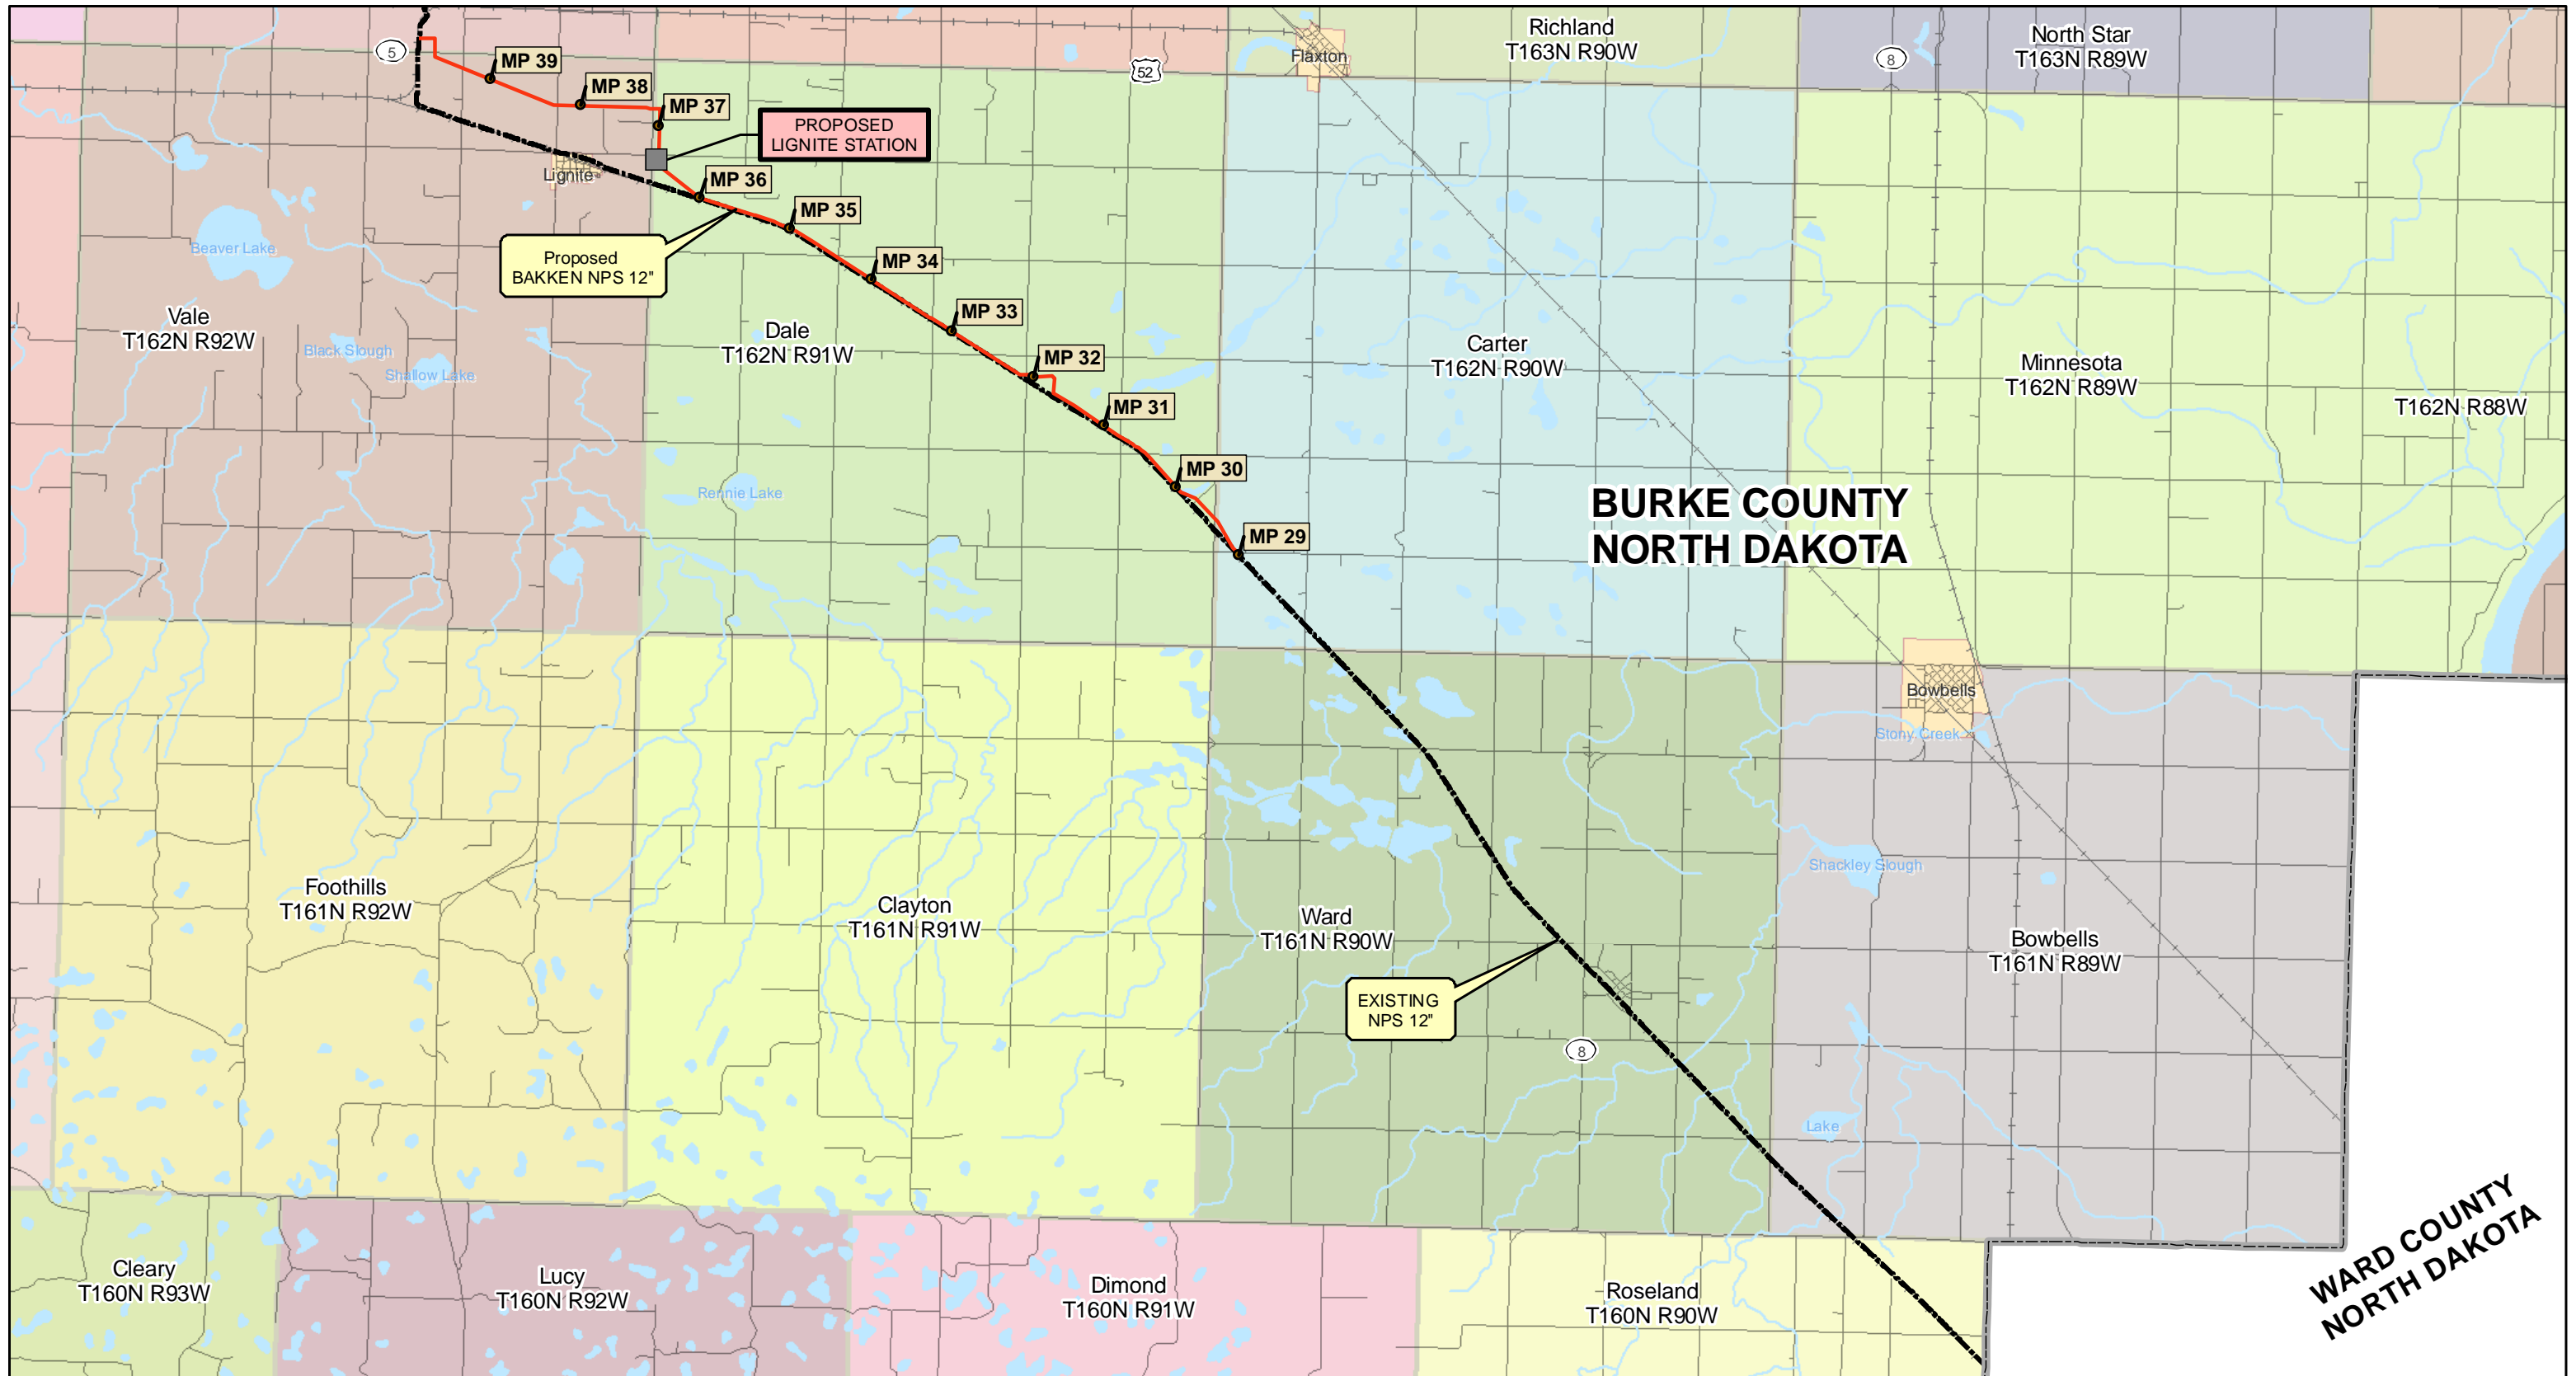

Legend

- Milepost
- Existing Lines
- Proposed NPS 12

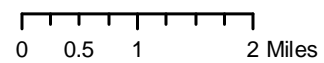

Oct 15, 2010

ENBRIDGE PIPELINES (NORTH DAKOTA) LLC

Bakken Pipeline Project US
North Dakota

BAKKEN-000 BURKE

**WARD COUNTY
NORTH DAKOTA**

**BURKE COUNTY
NORTH DAKOTA**

**BURKE COUNTY
NORTH DAKOTA**

**WARD COUNTY
NORTH DAKOTA**

**RENVILLE COUNTY
NORTH DAKOTA**

**MOUNTRAIL COUNTY
NORTH DAKOTA**


PROPOSED
KENASTON FACILITY

BERTHOLD FACILITY

Existing NPS 12"

Legend

- Milepost
- Existing Lines
- Proposed NPS 12

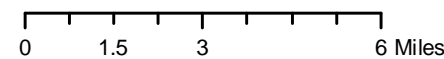


Oct 15, 2010


 **ENBRIDGE PIPELINES (NORTH DAKOTA) LLC**

Bakken Pipeline Project US
North Dakota

BAKKEN-000 WARD

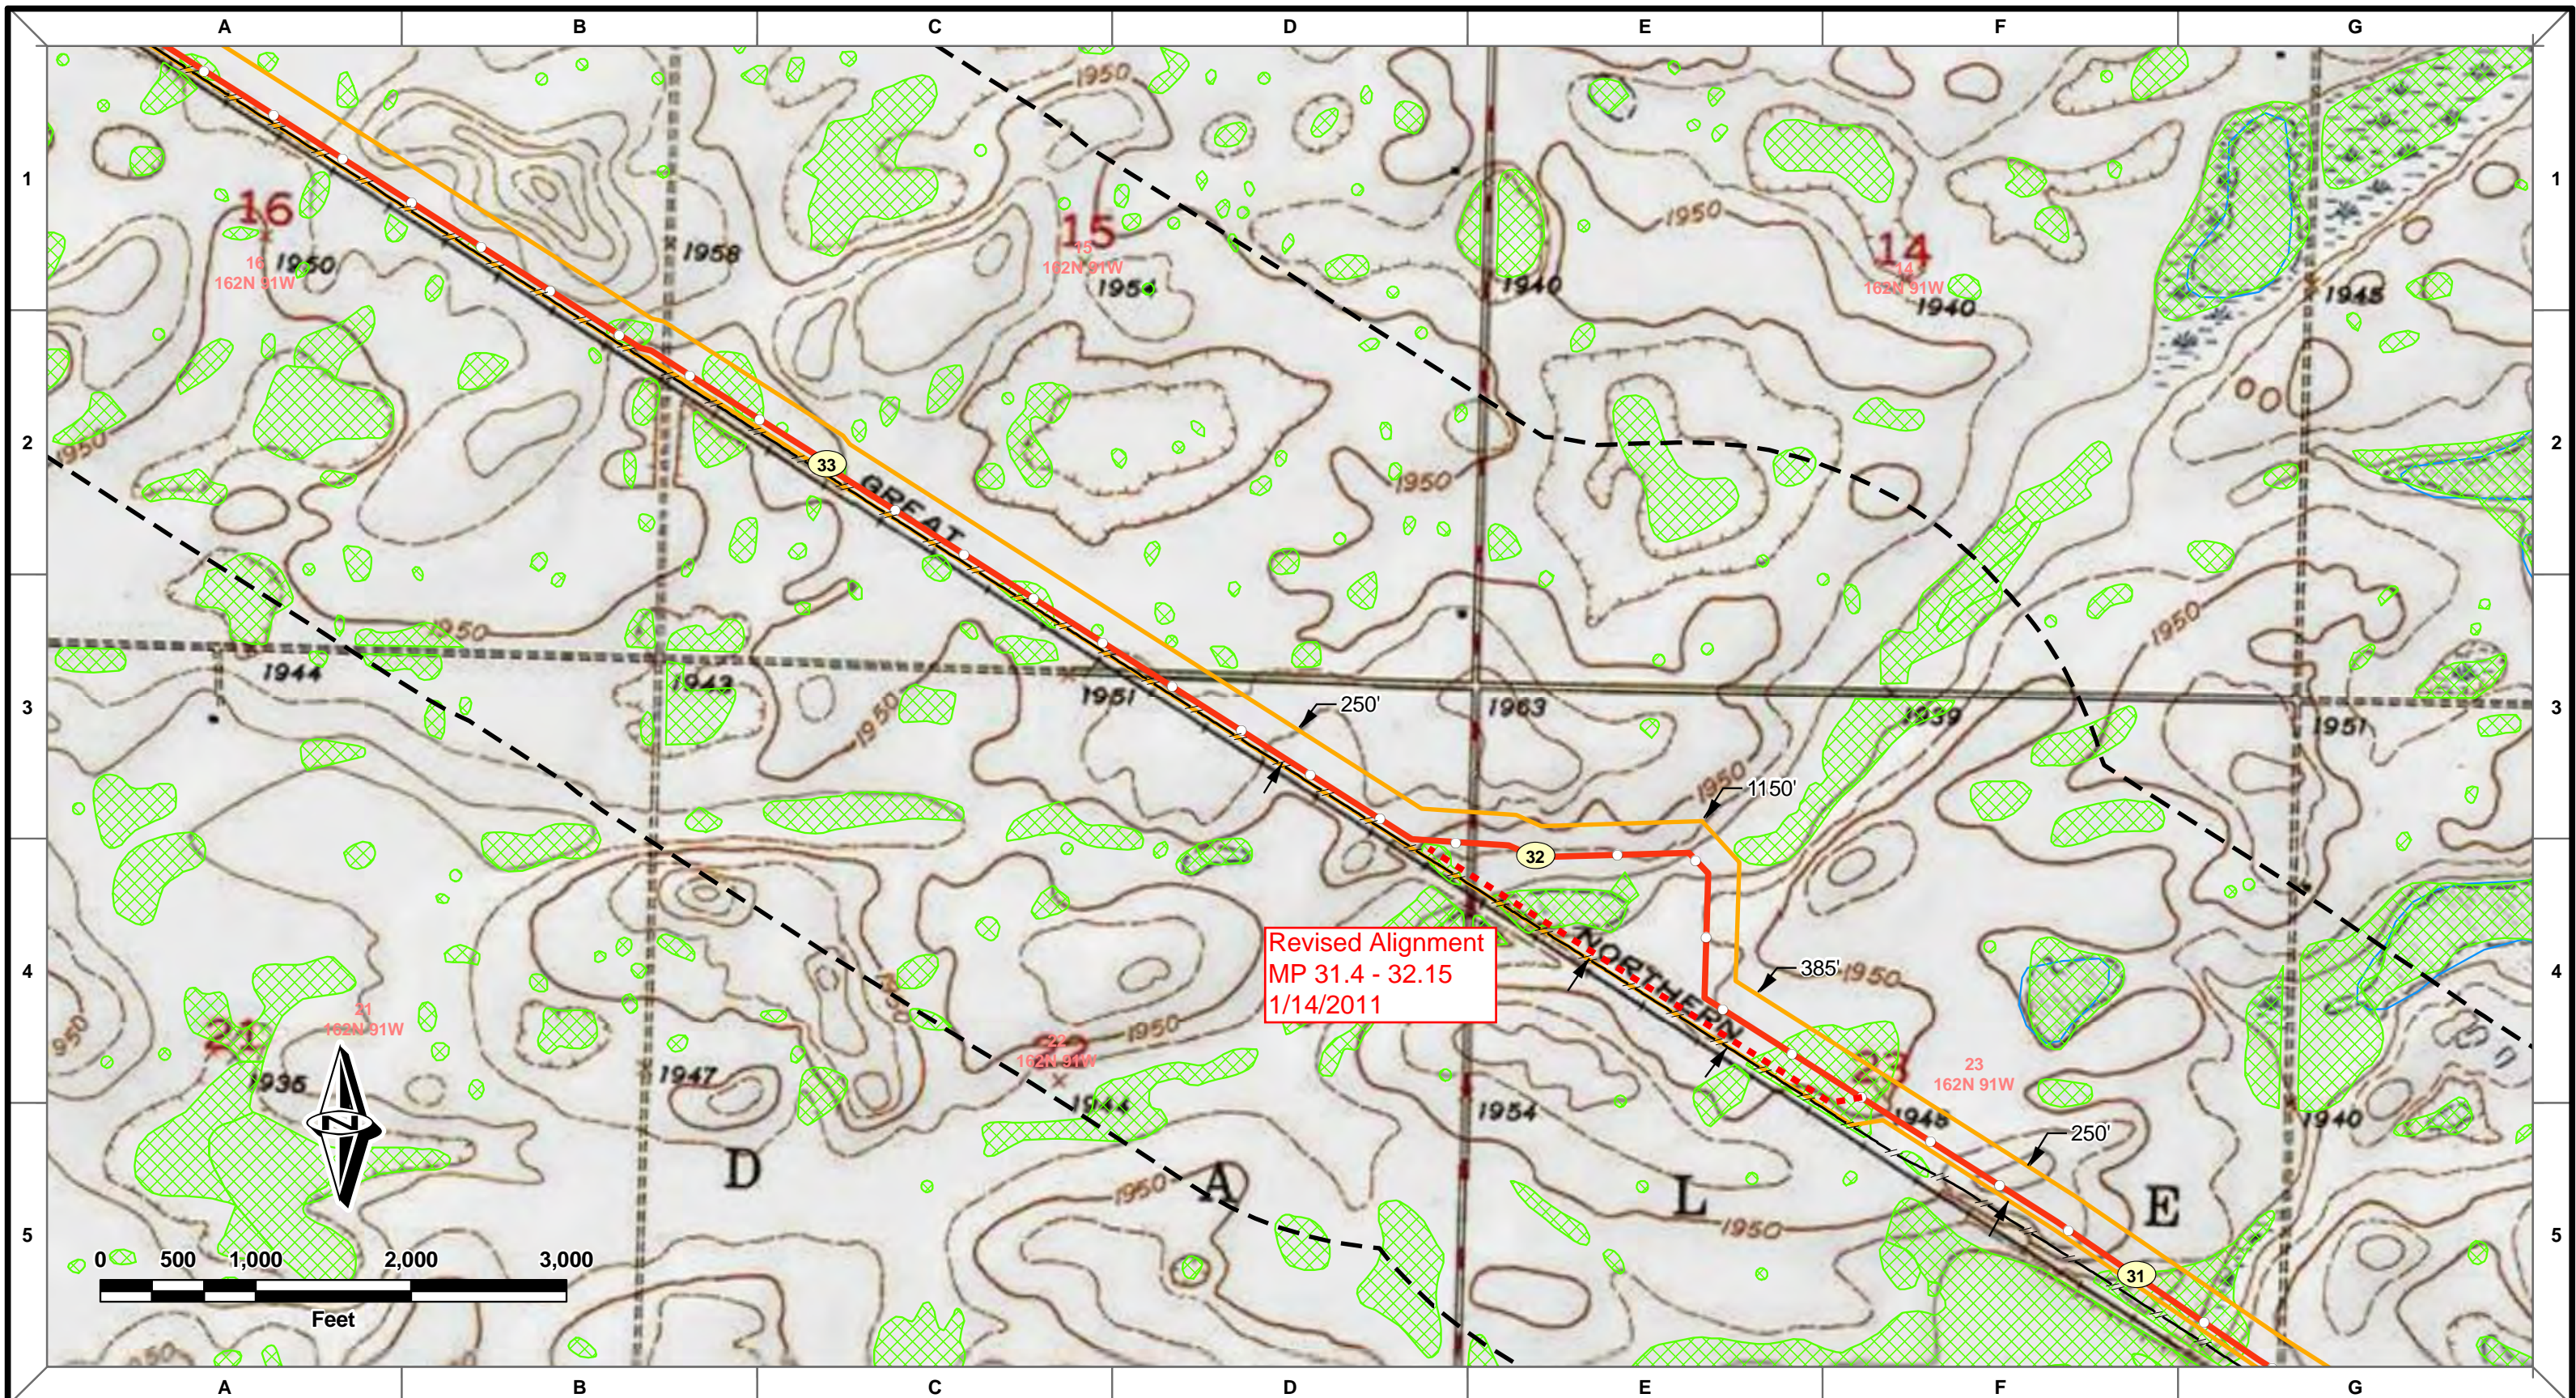

Revised Alignment
MP 31.4 - 32.15
1/14/2011

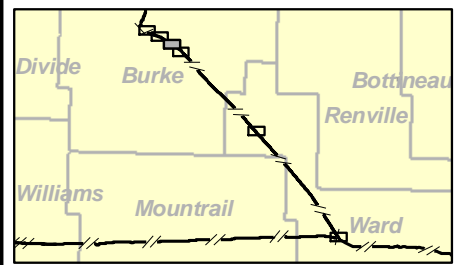

- Revision 1 to Proposed 12" Line Replacement
- Proposed 12" Line Replacement
- - - Existing Enbridge Pipelines
- ▨ Station
- Environmental Corridor
- Study Area
- ▨ NWI Wetlands
- Streams

DRAWN	CHECKED	APPROVED	DATE	REV NO.	DESCRIPTION
MB	TB	DH	1/14/11	1	Revised Alignment
MW	DS	DS	10/12/10	0	ND-PSC FILING


PREPARED BY:
ROONEY ENGINEERING, INC.
CENTENNIAL, COLORADO
303-792-5911

ENBRIDGE PIPELINES (NORTH DAKOTA) LLC


BAKKEN PIPELINE PROJECT US
ROUTE MAPS - -11 MILE REPLACEMENT
SHEET 2
S31 T162N R90W to S34 T163N R92W

DRAWN: MWW CHECKED: DS
DATE: 10/12/10 SCALE: AS SHOWN

2716-M-01002

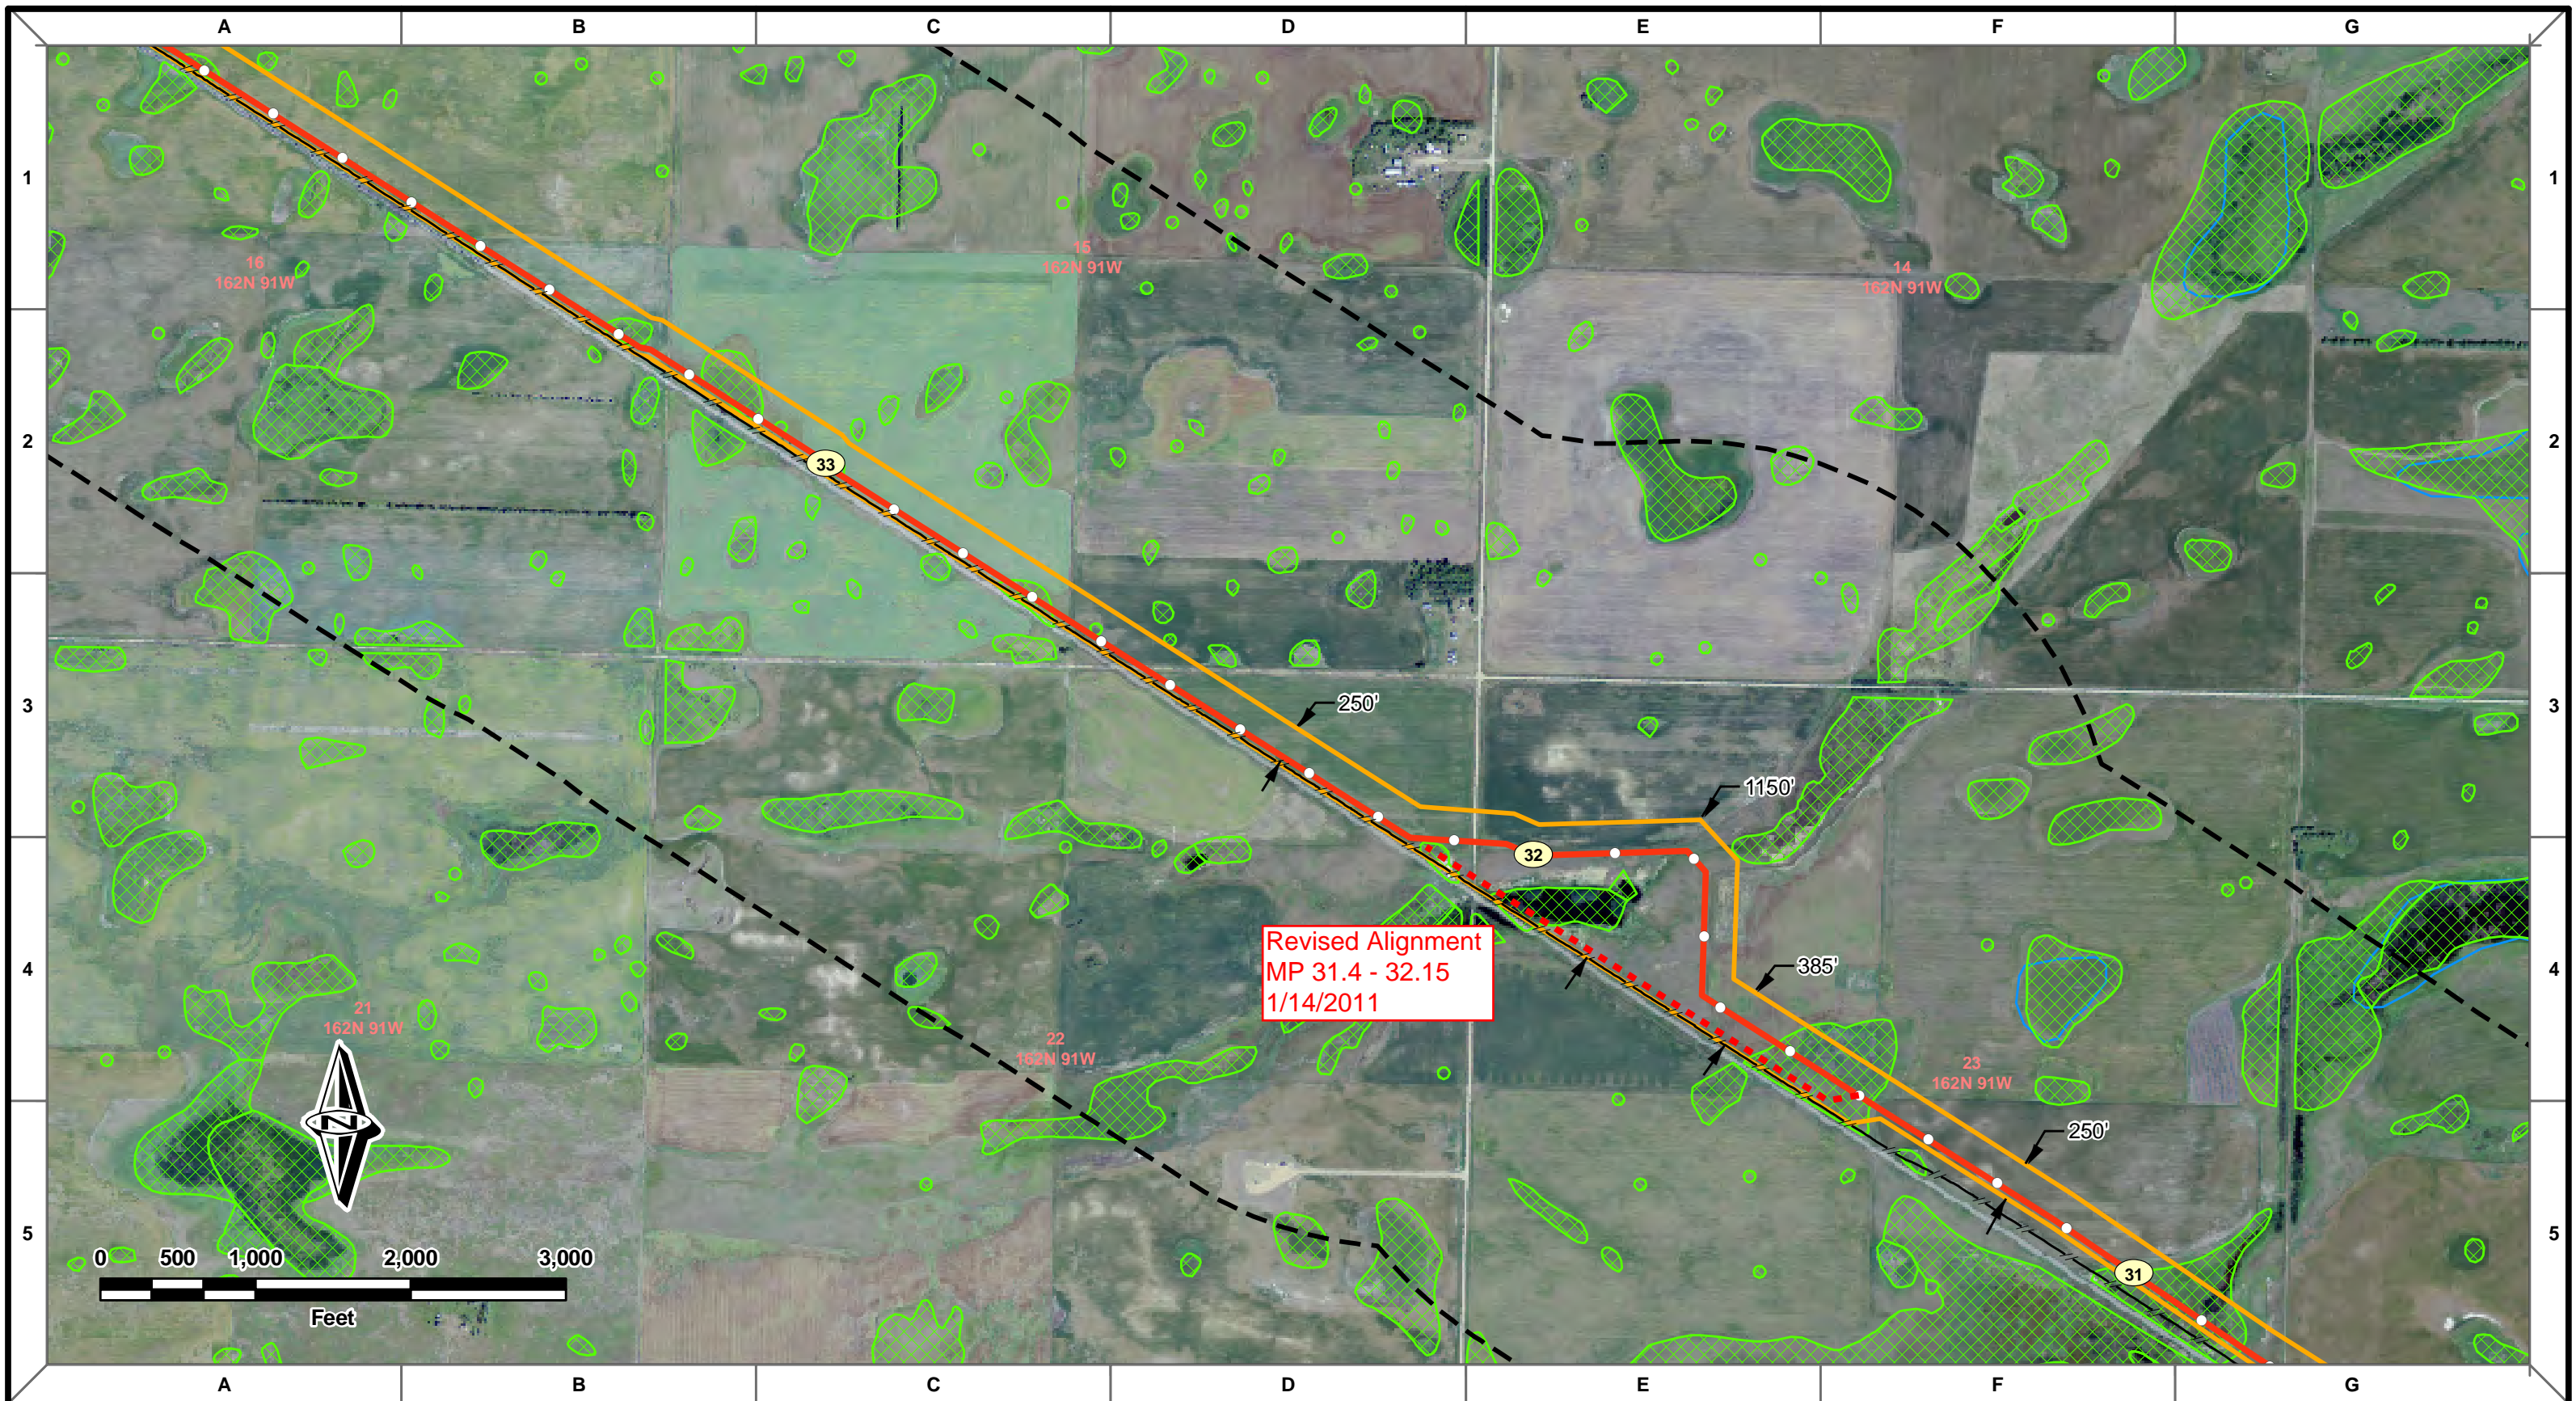

Revised Alignment
MP 31.4 - 32.15
1/14/2011

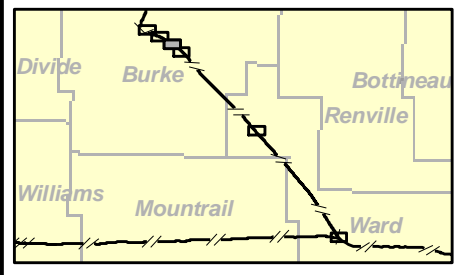

- Revision 1 to Proposed 12" Line Replacement
- Proposed 12" Line Replacement
- Existing Enbridge Pipelines
- ▨ Station
- ▨ Environmental Corridor
- Study Area
- ▨ NWI Wetlands
- Streams

DRAWN	CHECKED	APPROVED	DATE	REV NO.	DESCRIPTION
MB	TB	DH	1/14/11	1	Revised Alignment
MW	DS	DS	10/12/10	0	ND-PSC FILING



PREPARED BY:
ROONEY ENGINEERING, INC.
CENTENNIAL, COLORADO
303-792-5911

ENBRIDGE PIPELINES (NORTH DAKOTA) LLC

BAKKEN PIPELINE PROJECT US
ROUTE MAPS - -11 MILE REPLACEMENT
SHEET 2
S31 T162N R90W to S34 T163N R92W

DRAWN: MWW CHECKED: DS
DATE: 10/12/10 SCALE: AS SHOWN

2716-M-01002

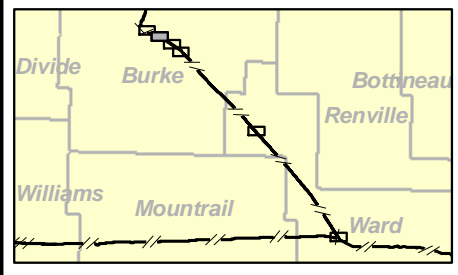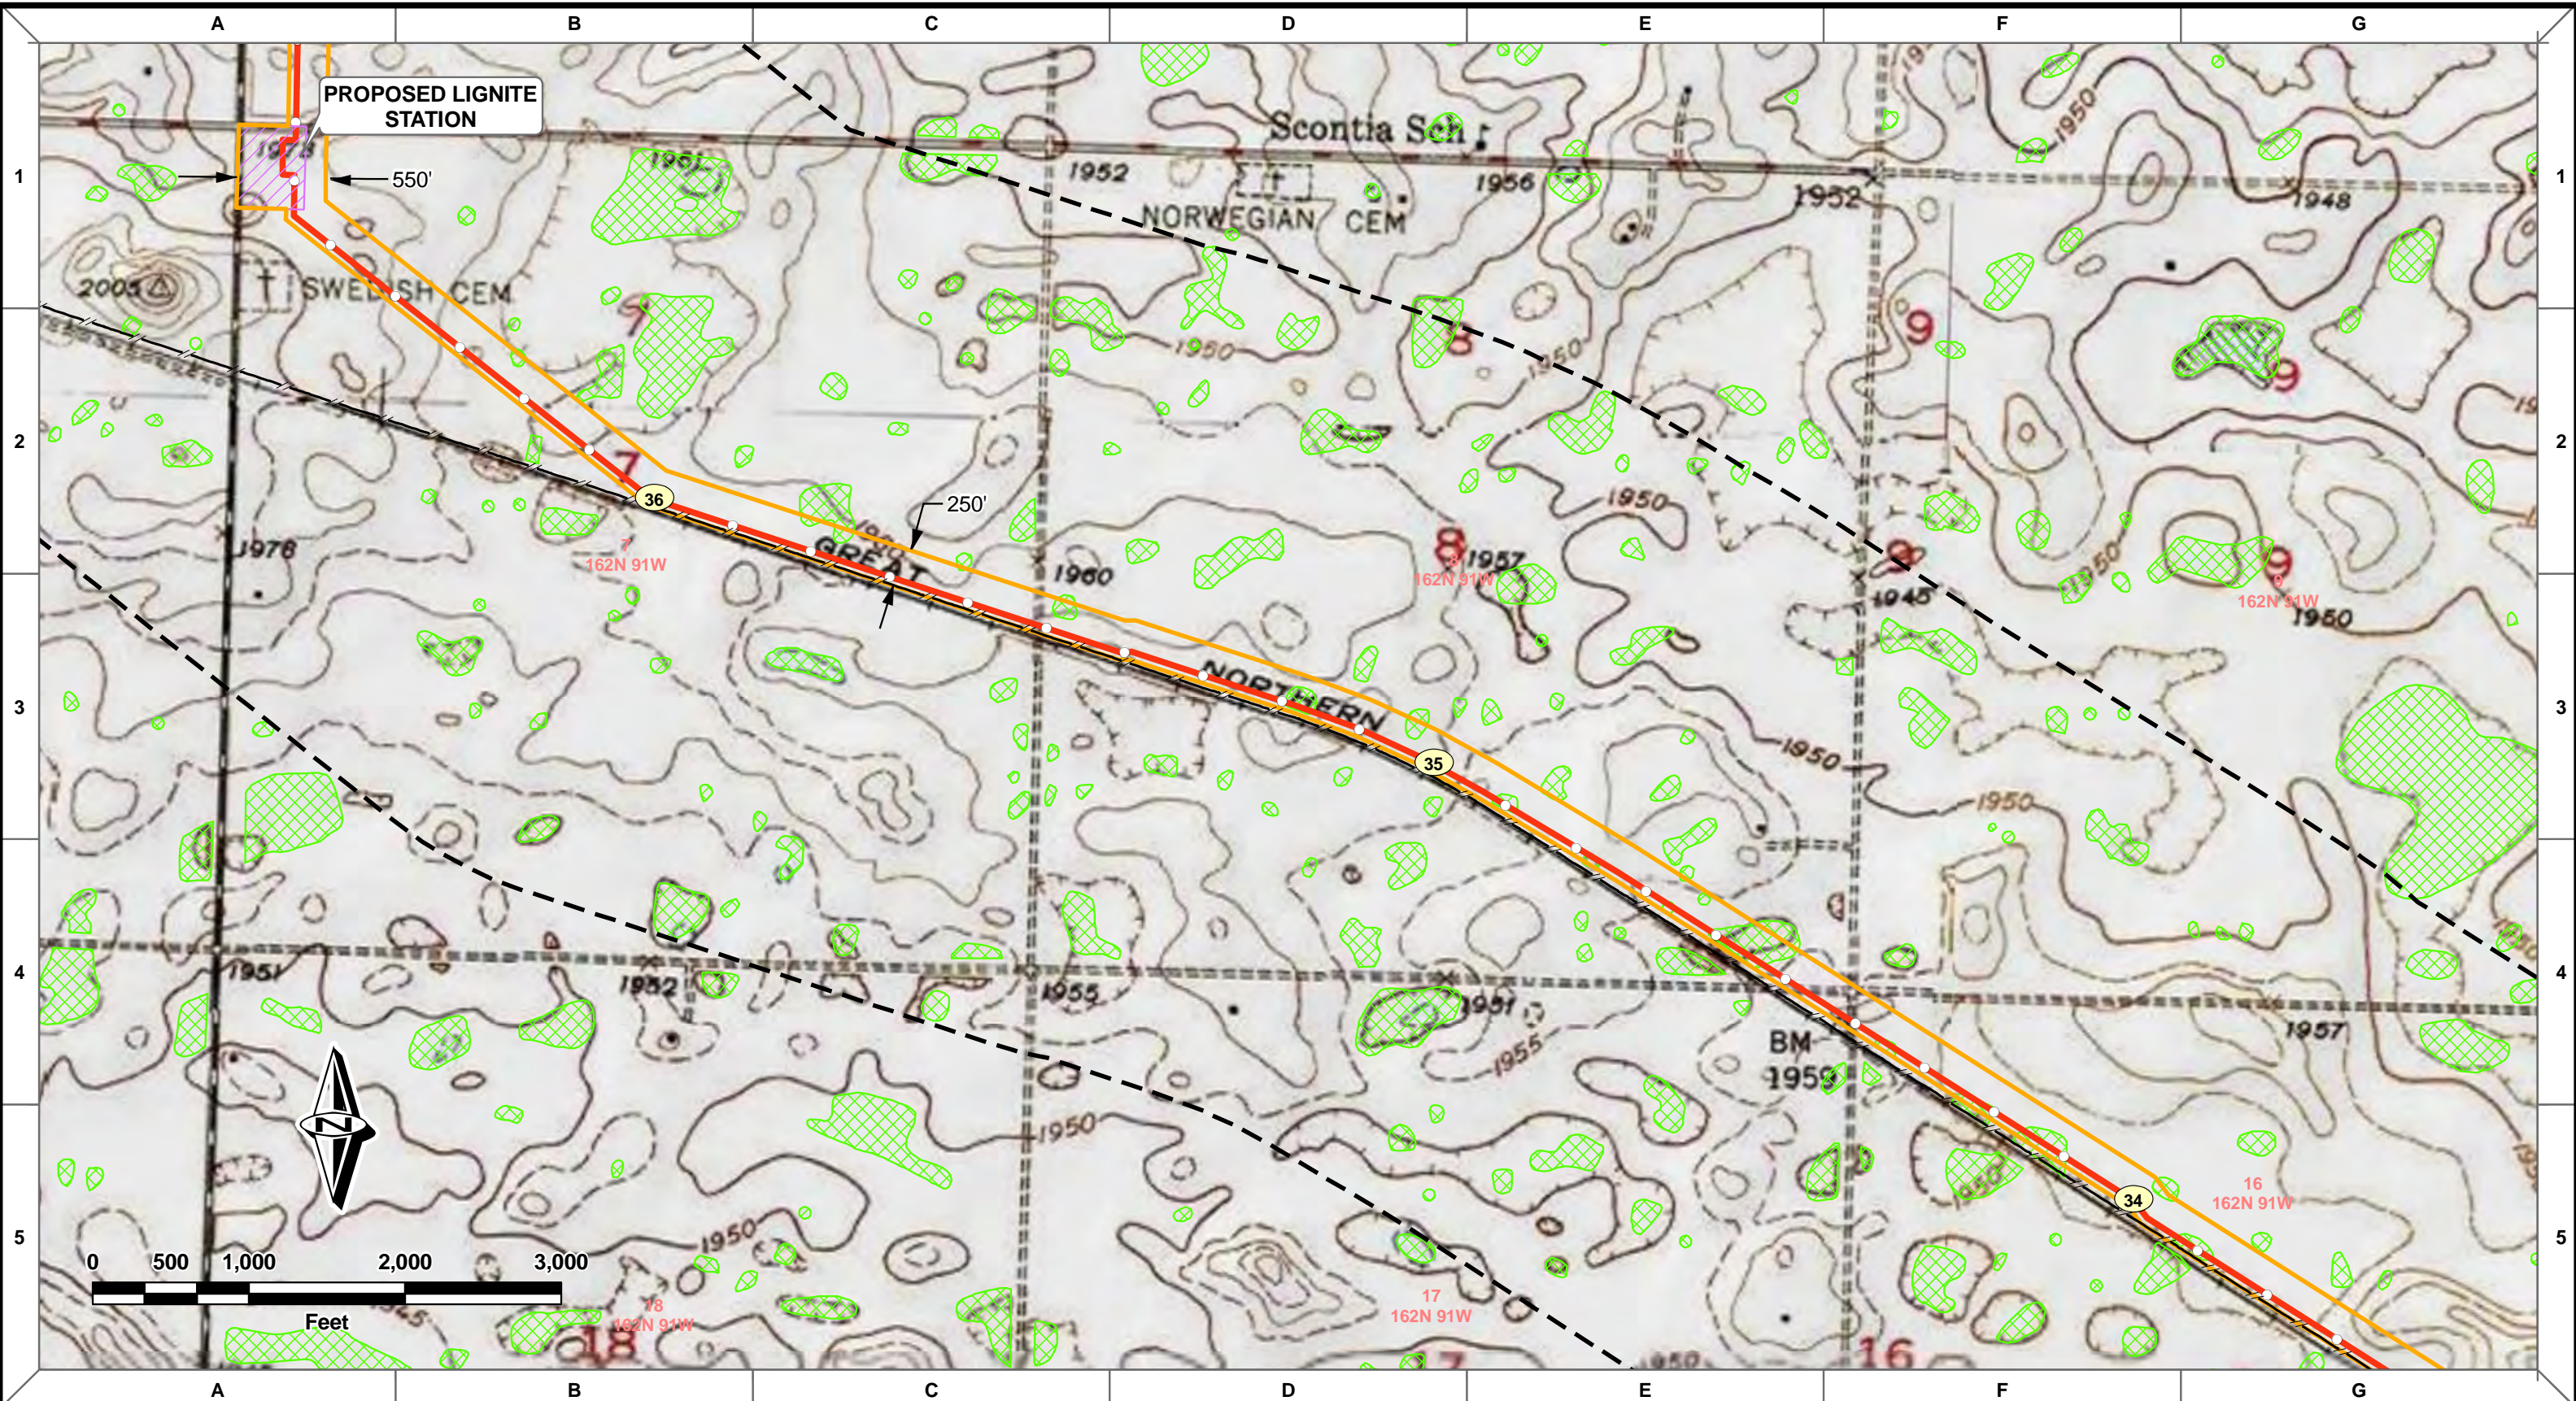

- Proposed 12" Line Replacement
- Environmental Corridor
- Existing Enbridge Pipelines
- Study Area
- NWI Wetlands
- Station
- Streams

DRAWN	CHECKED	APPROVED	DATE	REV NO.	DESCRIPTION

PREPARED BY:
ROONEY ENGINEERING, INC.
CENTENNIAL, COLORADO
303-792-5911

ENBRIDGE PIPELINES (NORTH DAKOTA) LLC



BAKKEN PIPELINE PROJECT US
ROUTE MAPS - -11 MILE REPLACEMENT
SHEET 3

S31 T162N R90W to S34 T163N R92W

DRAWN: MWV	CHECKED: DS
DATE: 10/12/10	SCALE: AS SHOWN

2716-M-01003

ND-PSC FILING

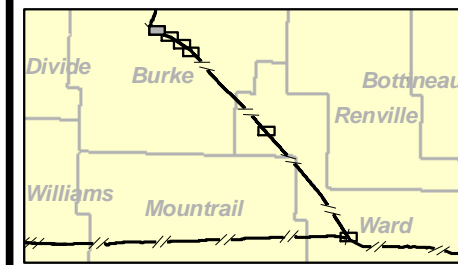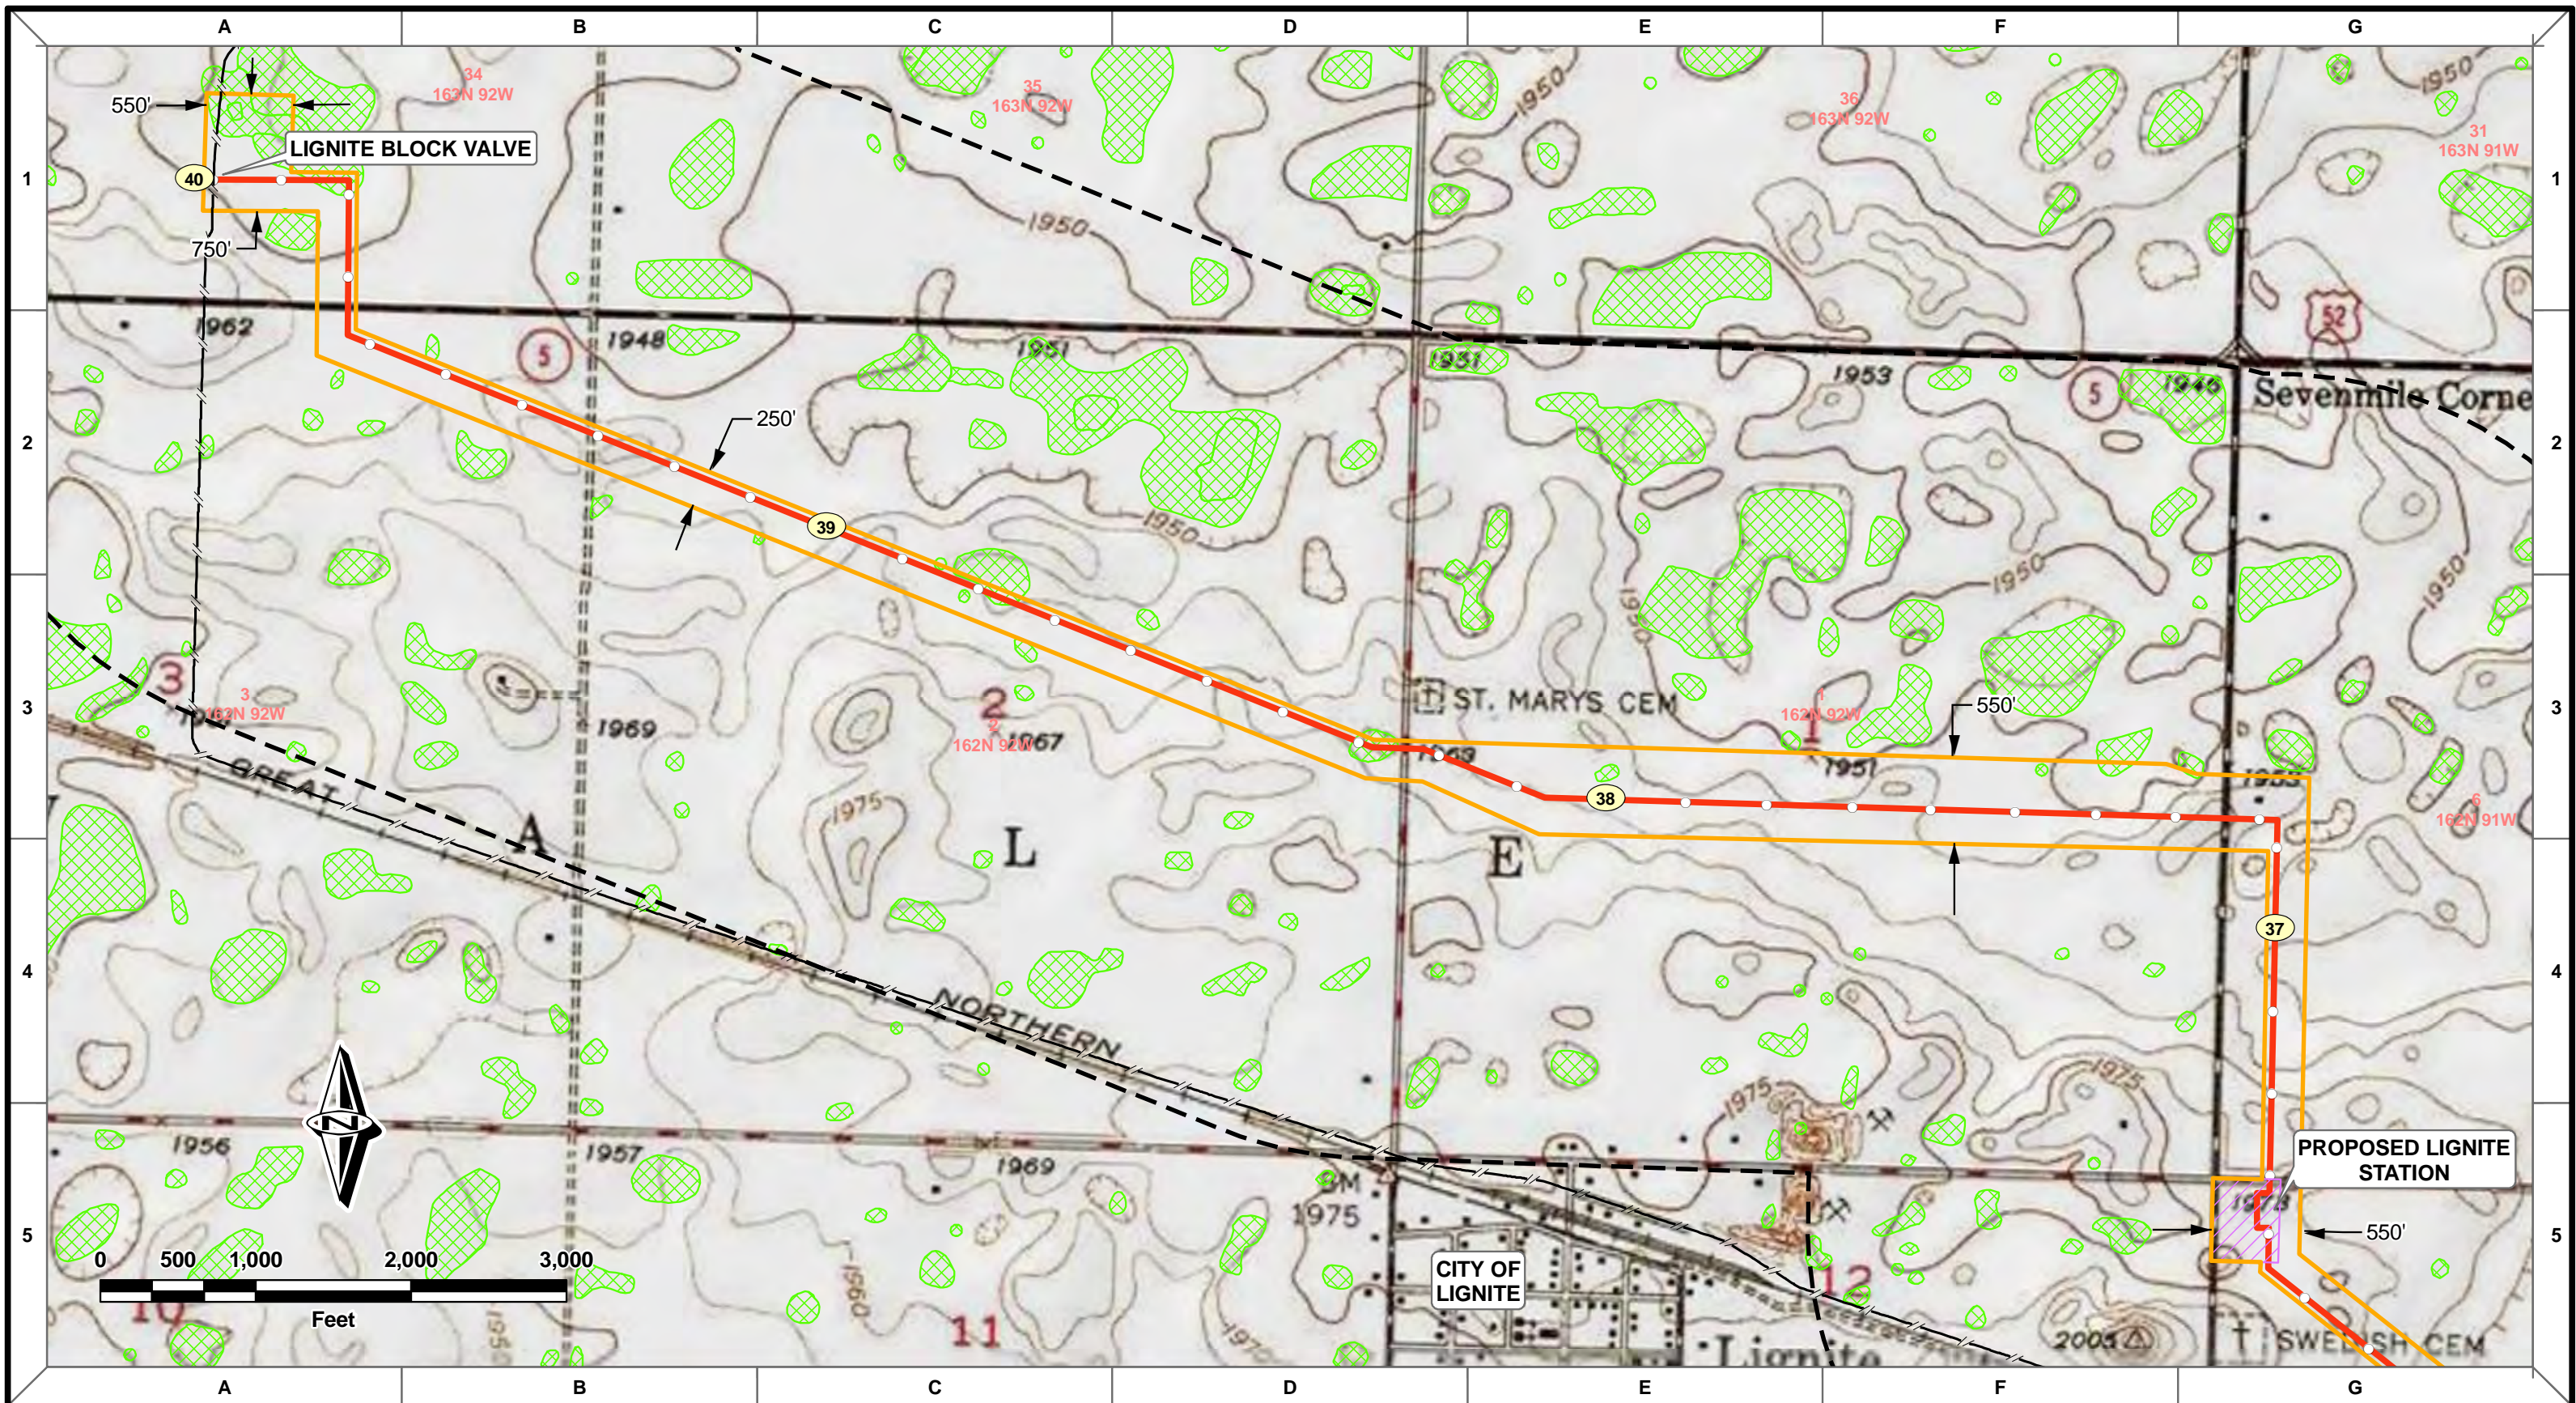

- Proposed 12" Line Replacement
- Environmental Corridor
- Existing Enbridge Pipelines
- Study Area
- NWI Wetlands
- Streams
- Station

DRAWN	CHECKED	APPROVED	DATE	REV NO.	DESCRIPTION

PREPARED BY:
ROONEY ENGINEERING, INC.
CENTENNIAL, COLORADO
303-792-5911

ENBRIDGE PIPELINES (NORTH DAKOTA) LLC

BAKKEN PIPELINE PROJECT US

ROUTE MAPS - -11 MILE REPLACEMENT



SHEET 4

S31 T162N R90W to S34 T163N R92W

DRAWN: MWV CHECKED: DS

DATE: 10/12/10 SCALE: AS SHOWN

2716-M-01004

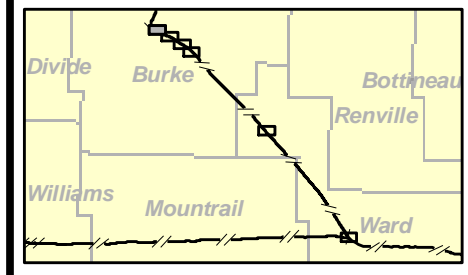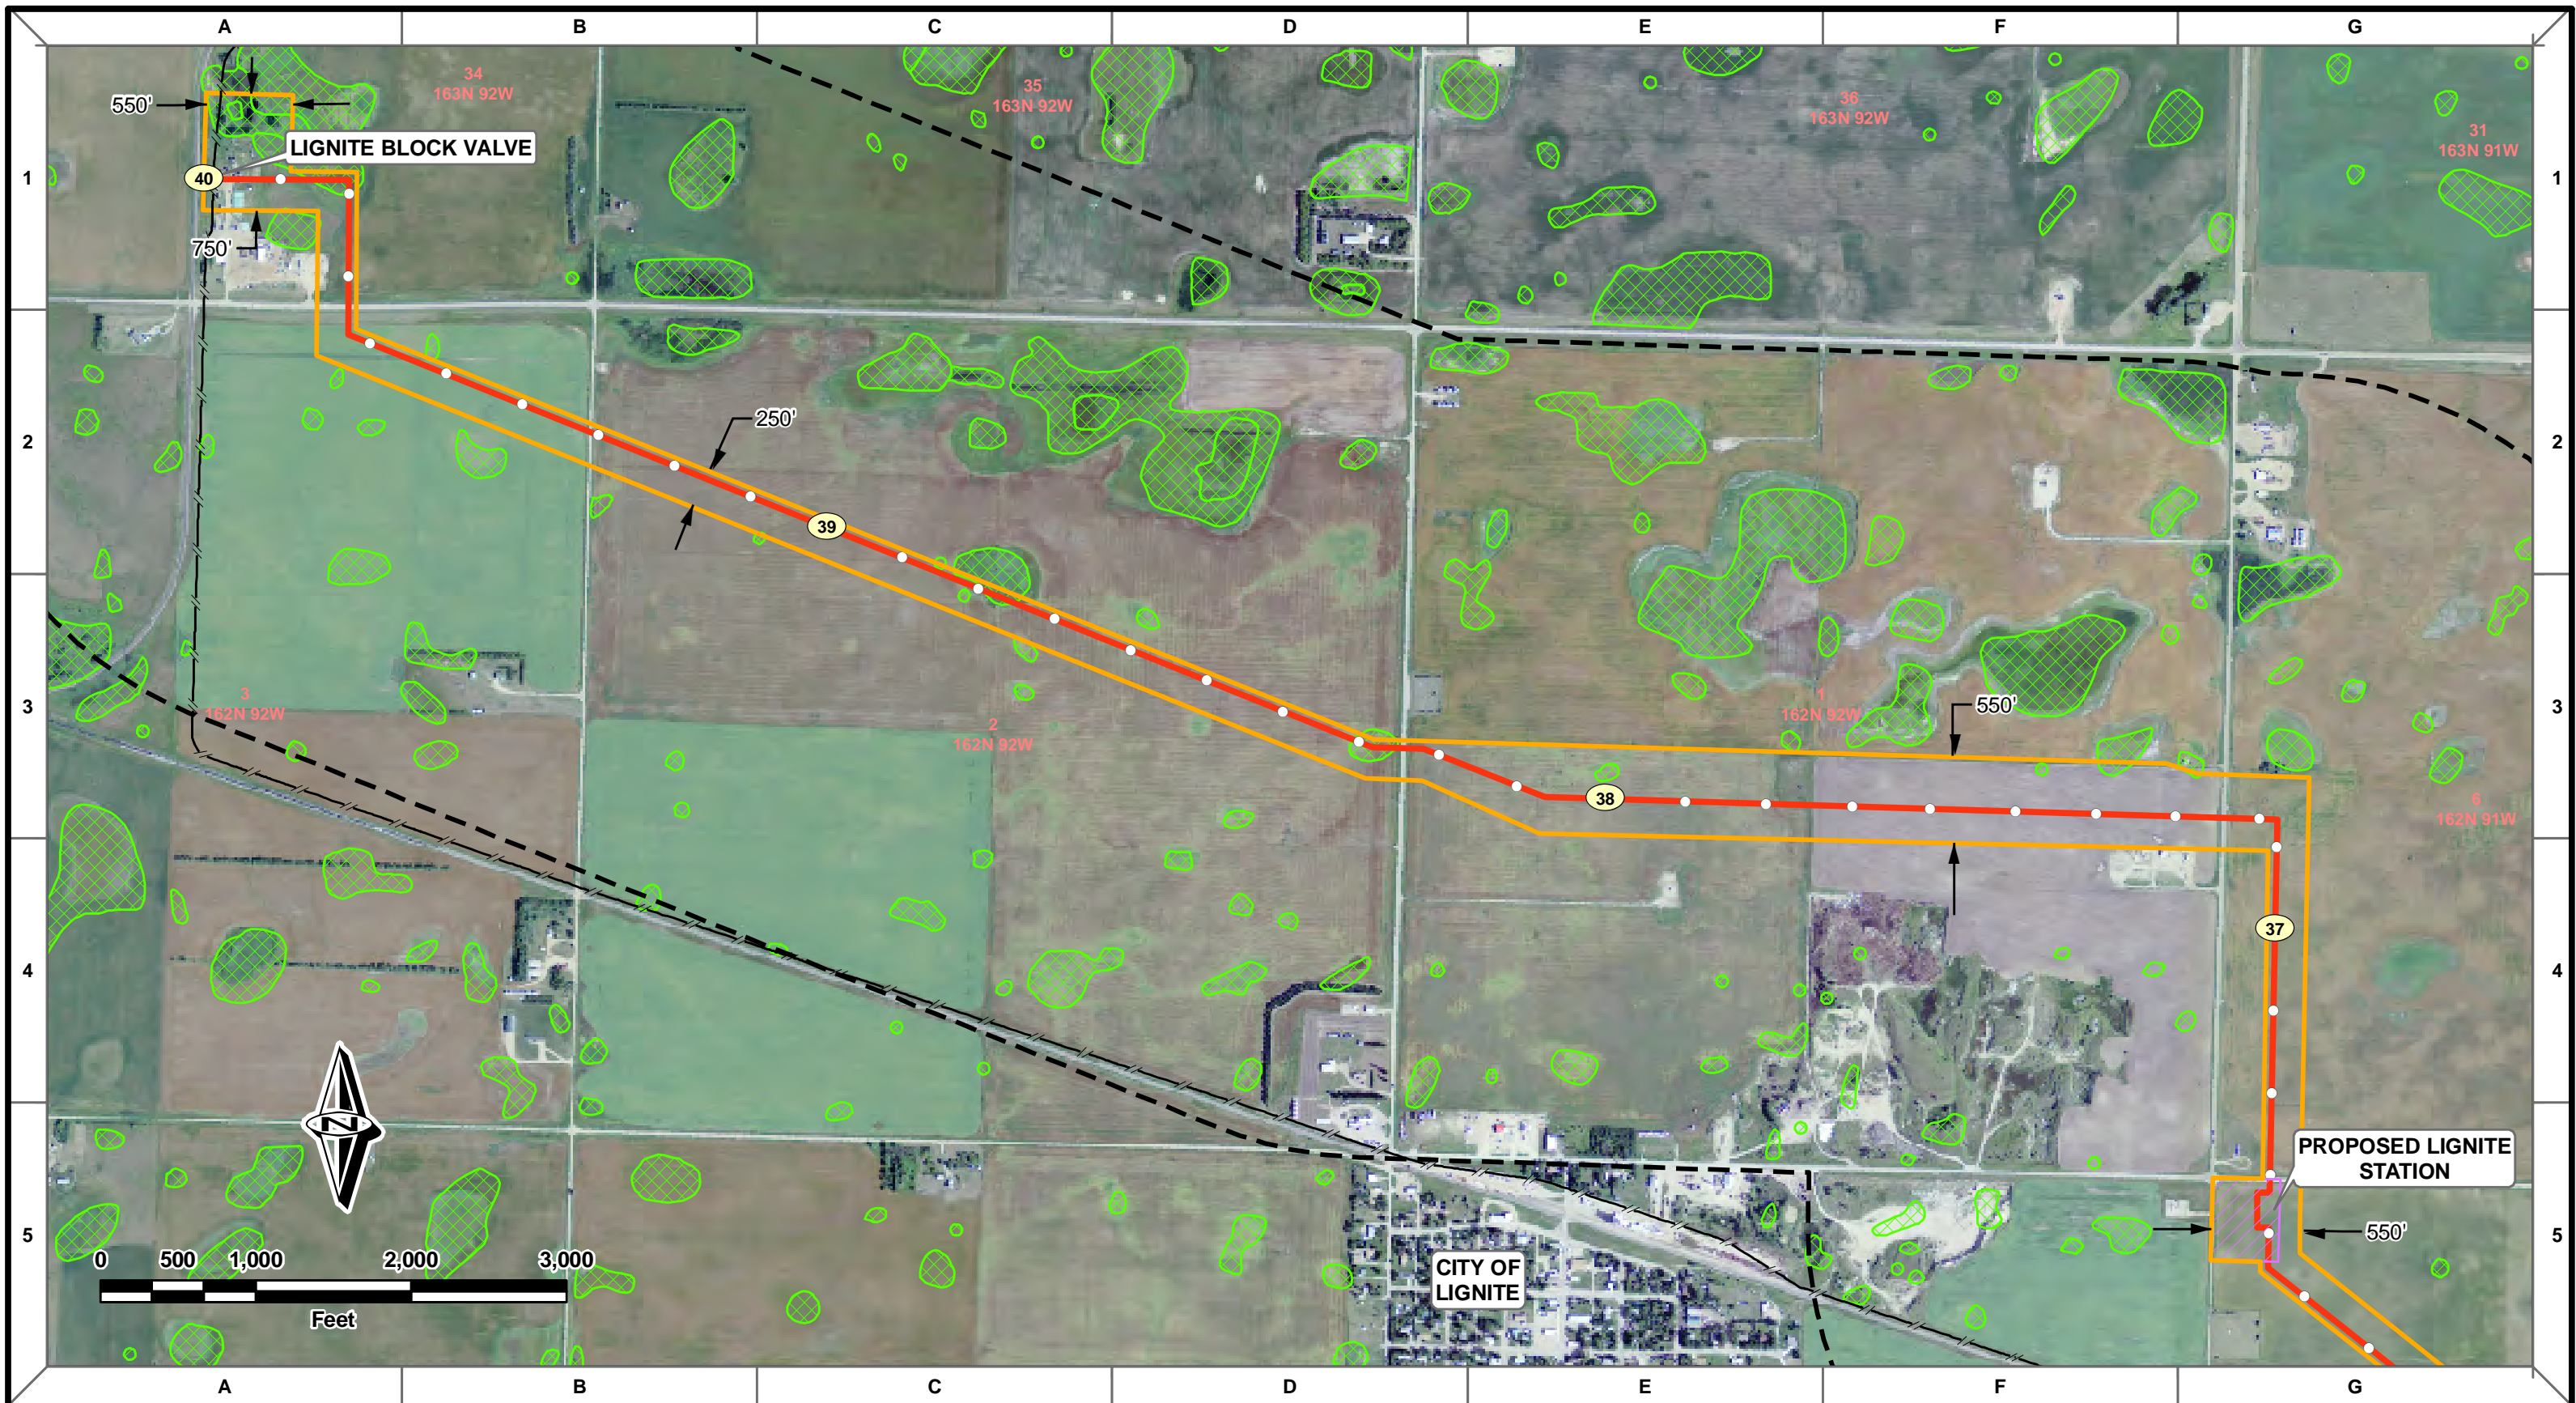

- Proposed 12" Line Replacement
- Environmental Corridor
- Existing Enbridge Pipelines
- Study Area
- Station
- NWI Wetlands
- Streams

MW	DS	DS	10/12/10	0					ND-PSC FILING
DRAWN	CHECKED	APPROVED	DATE	REV NO.					DESCRIPTION

PREPARED BY:
 ROONEY ENGINEERING, INC.
 CENTENNIAL, COLORADO
 303-792-5911

ENBRIDGE PIPELINES (NORTH DAKOTA) LLC

BAKKEN PIPELINE PROJECT US



ROUTE MAPS - -11 MILE REPLACEMENT

SHEET 4

S31 T162N R90W to S34 T163N R92W

DRAWN: MWV	CHECKED: DS
DATE: 10/12/10	SCALE: AS SHOWN

2716-M-01004

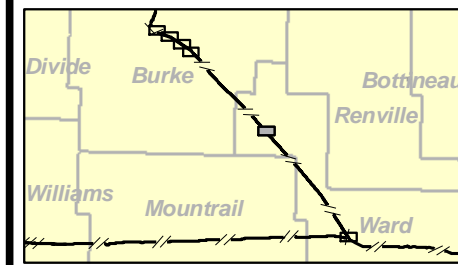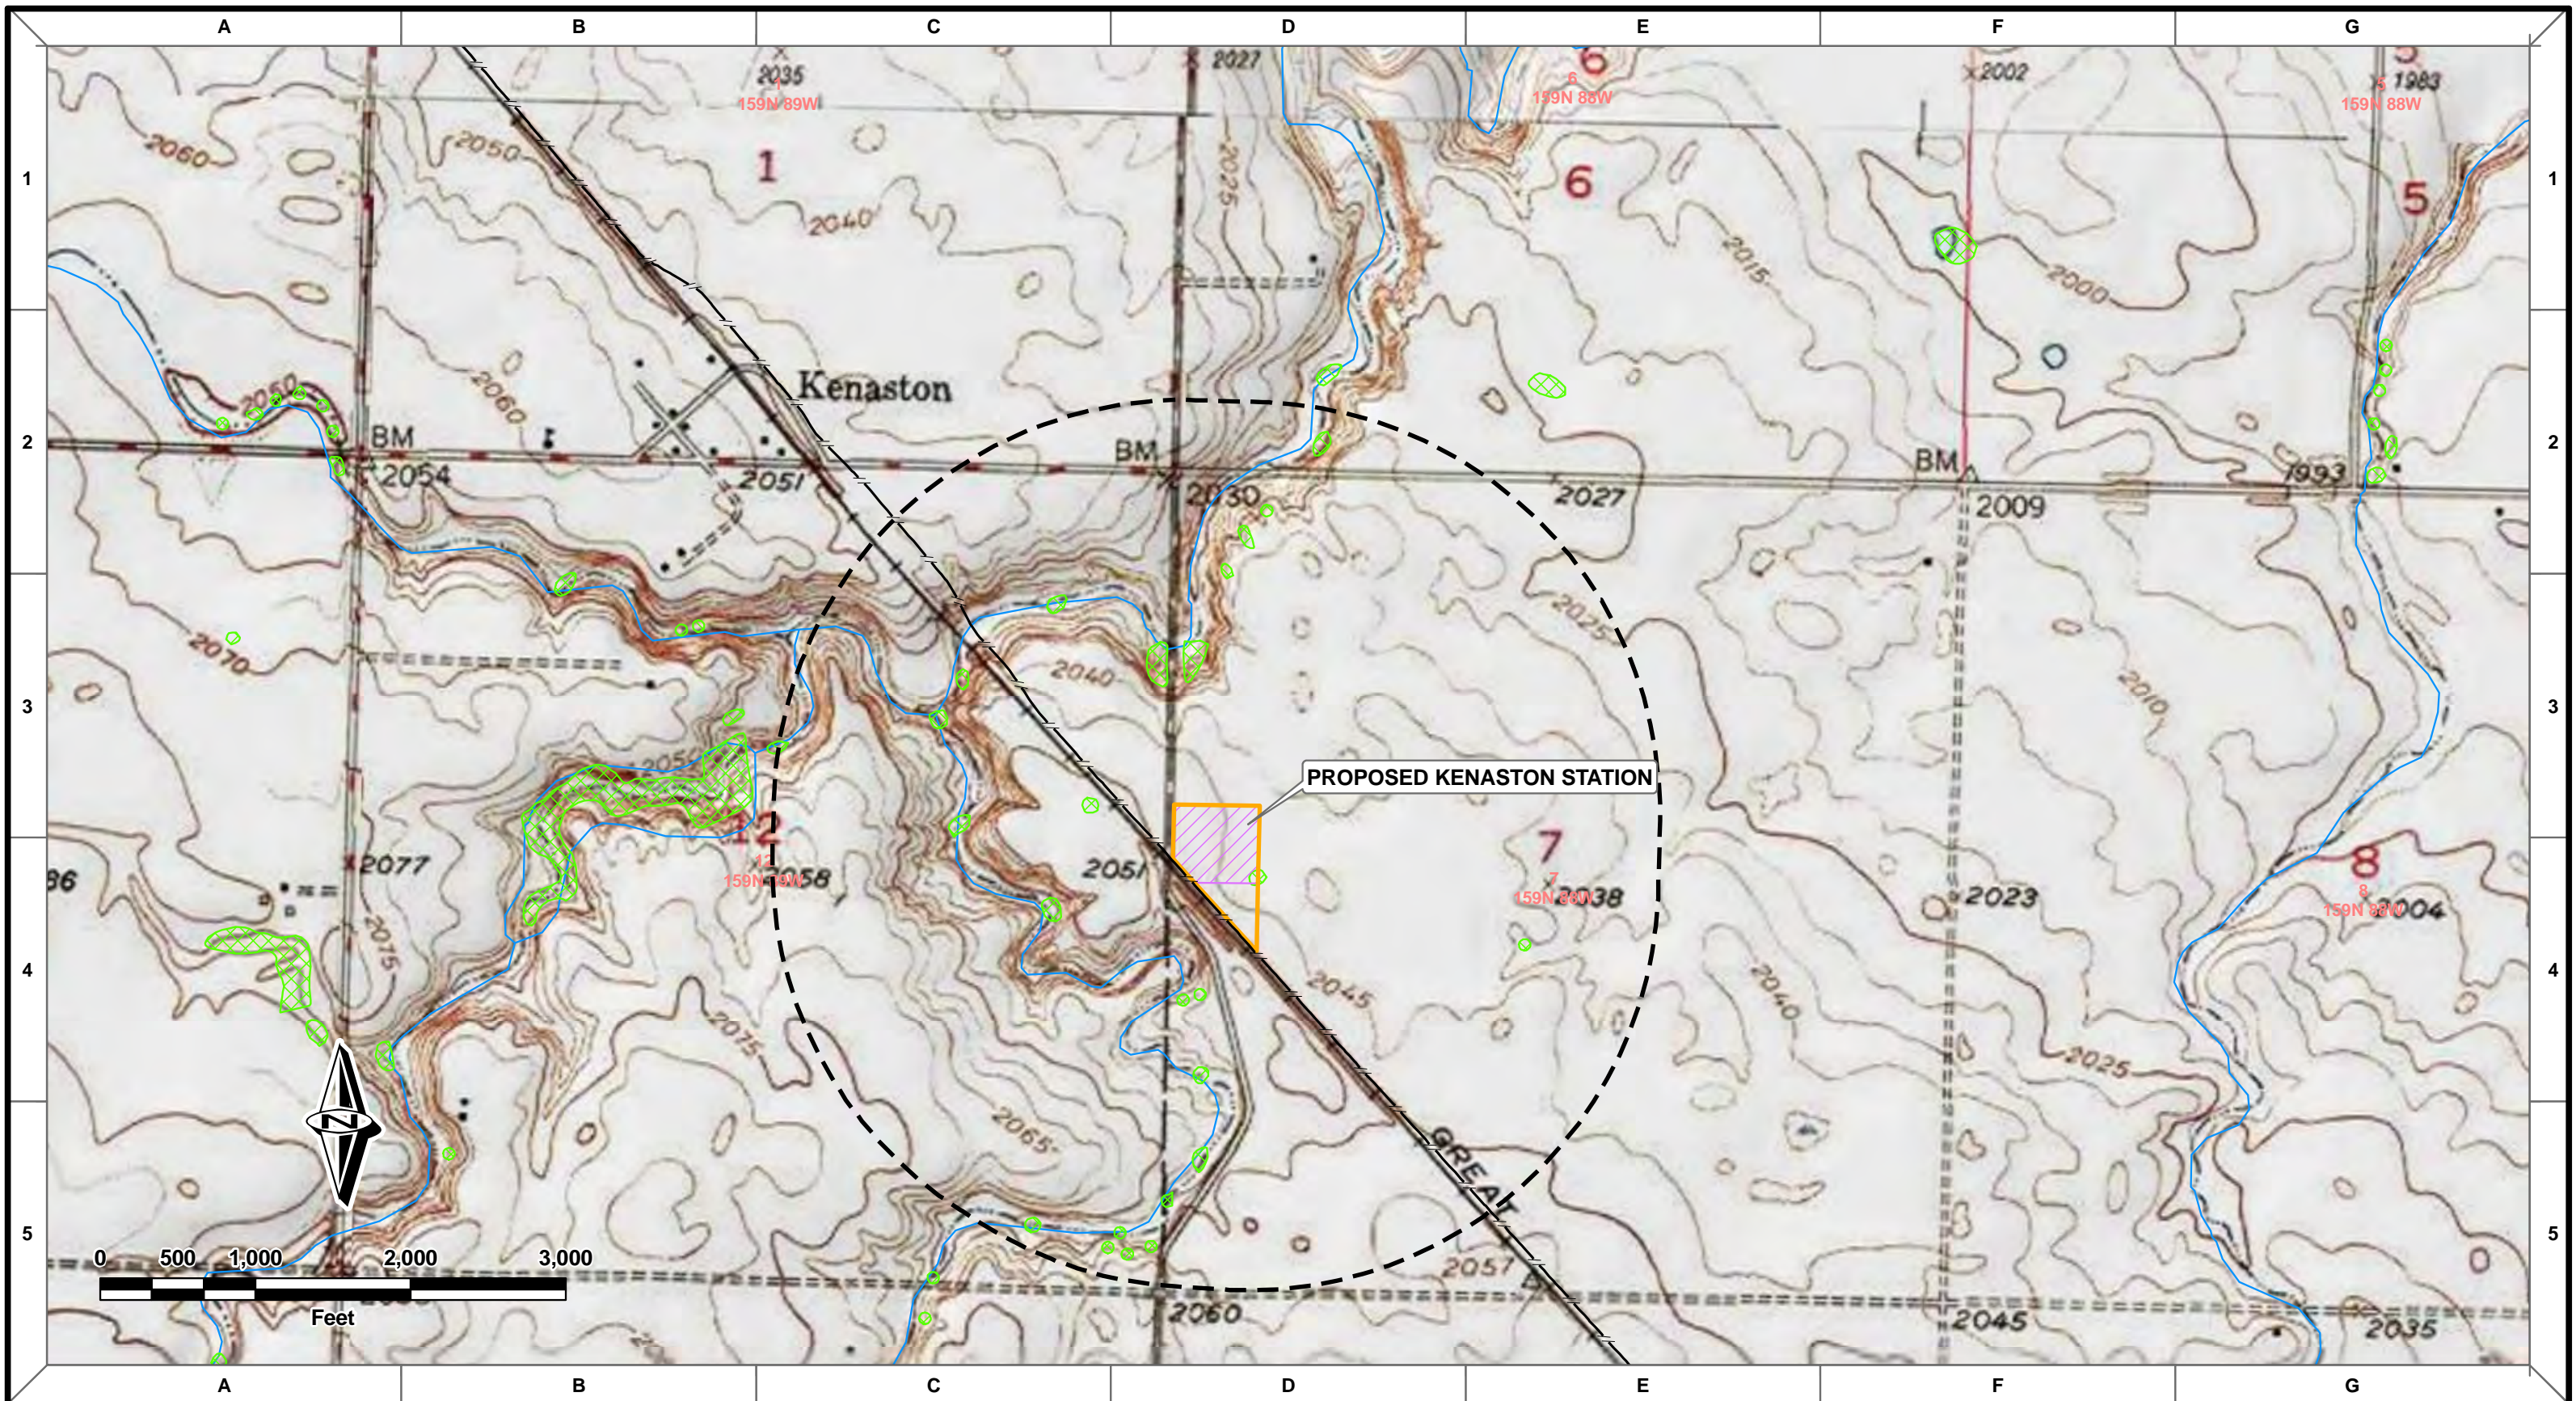

- Proposed 12" Line Replacement
- - - Existing Enbridge Pipelines
- Study Area
- Station
- Environmental Corridor
- NWI Wetlands
- Streams



MW	DS	DS	10/12/10	0	ND-PSC FILING
DRAWN	CHECKED	APPROVED	DATE	REV NO.	DESCRIPTION

PREPARED BY:
 ROONEY ENGINEERING, INC.
 CENTENNIAL, COLORADO
 303-792-5911

ENBRIDGE PIPELINES (NORTH DAKOTA) LLC
BAKKEN PIPELINE PROJECT US
ROUTE MAP - KENASTON STATION
SHEET 5
S7 T159N R88W

DRAWN: MWV	CHECKED: DS
DATE: 10/12/10	SCALE: AS SHOWN

2716-M-01005

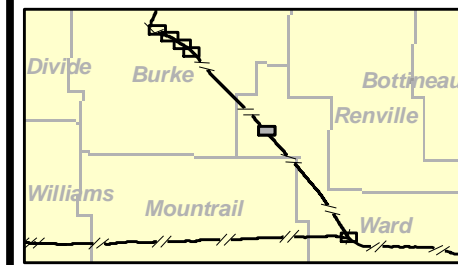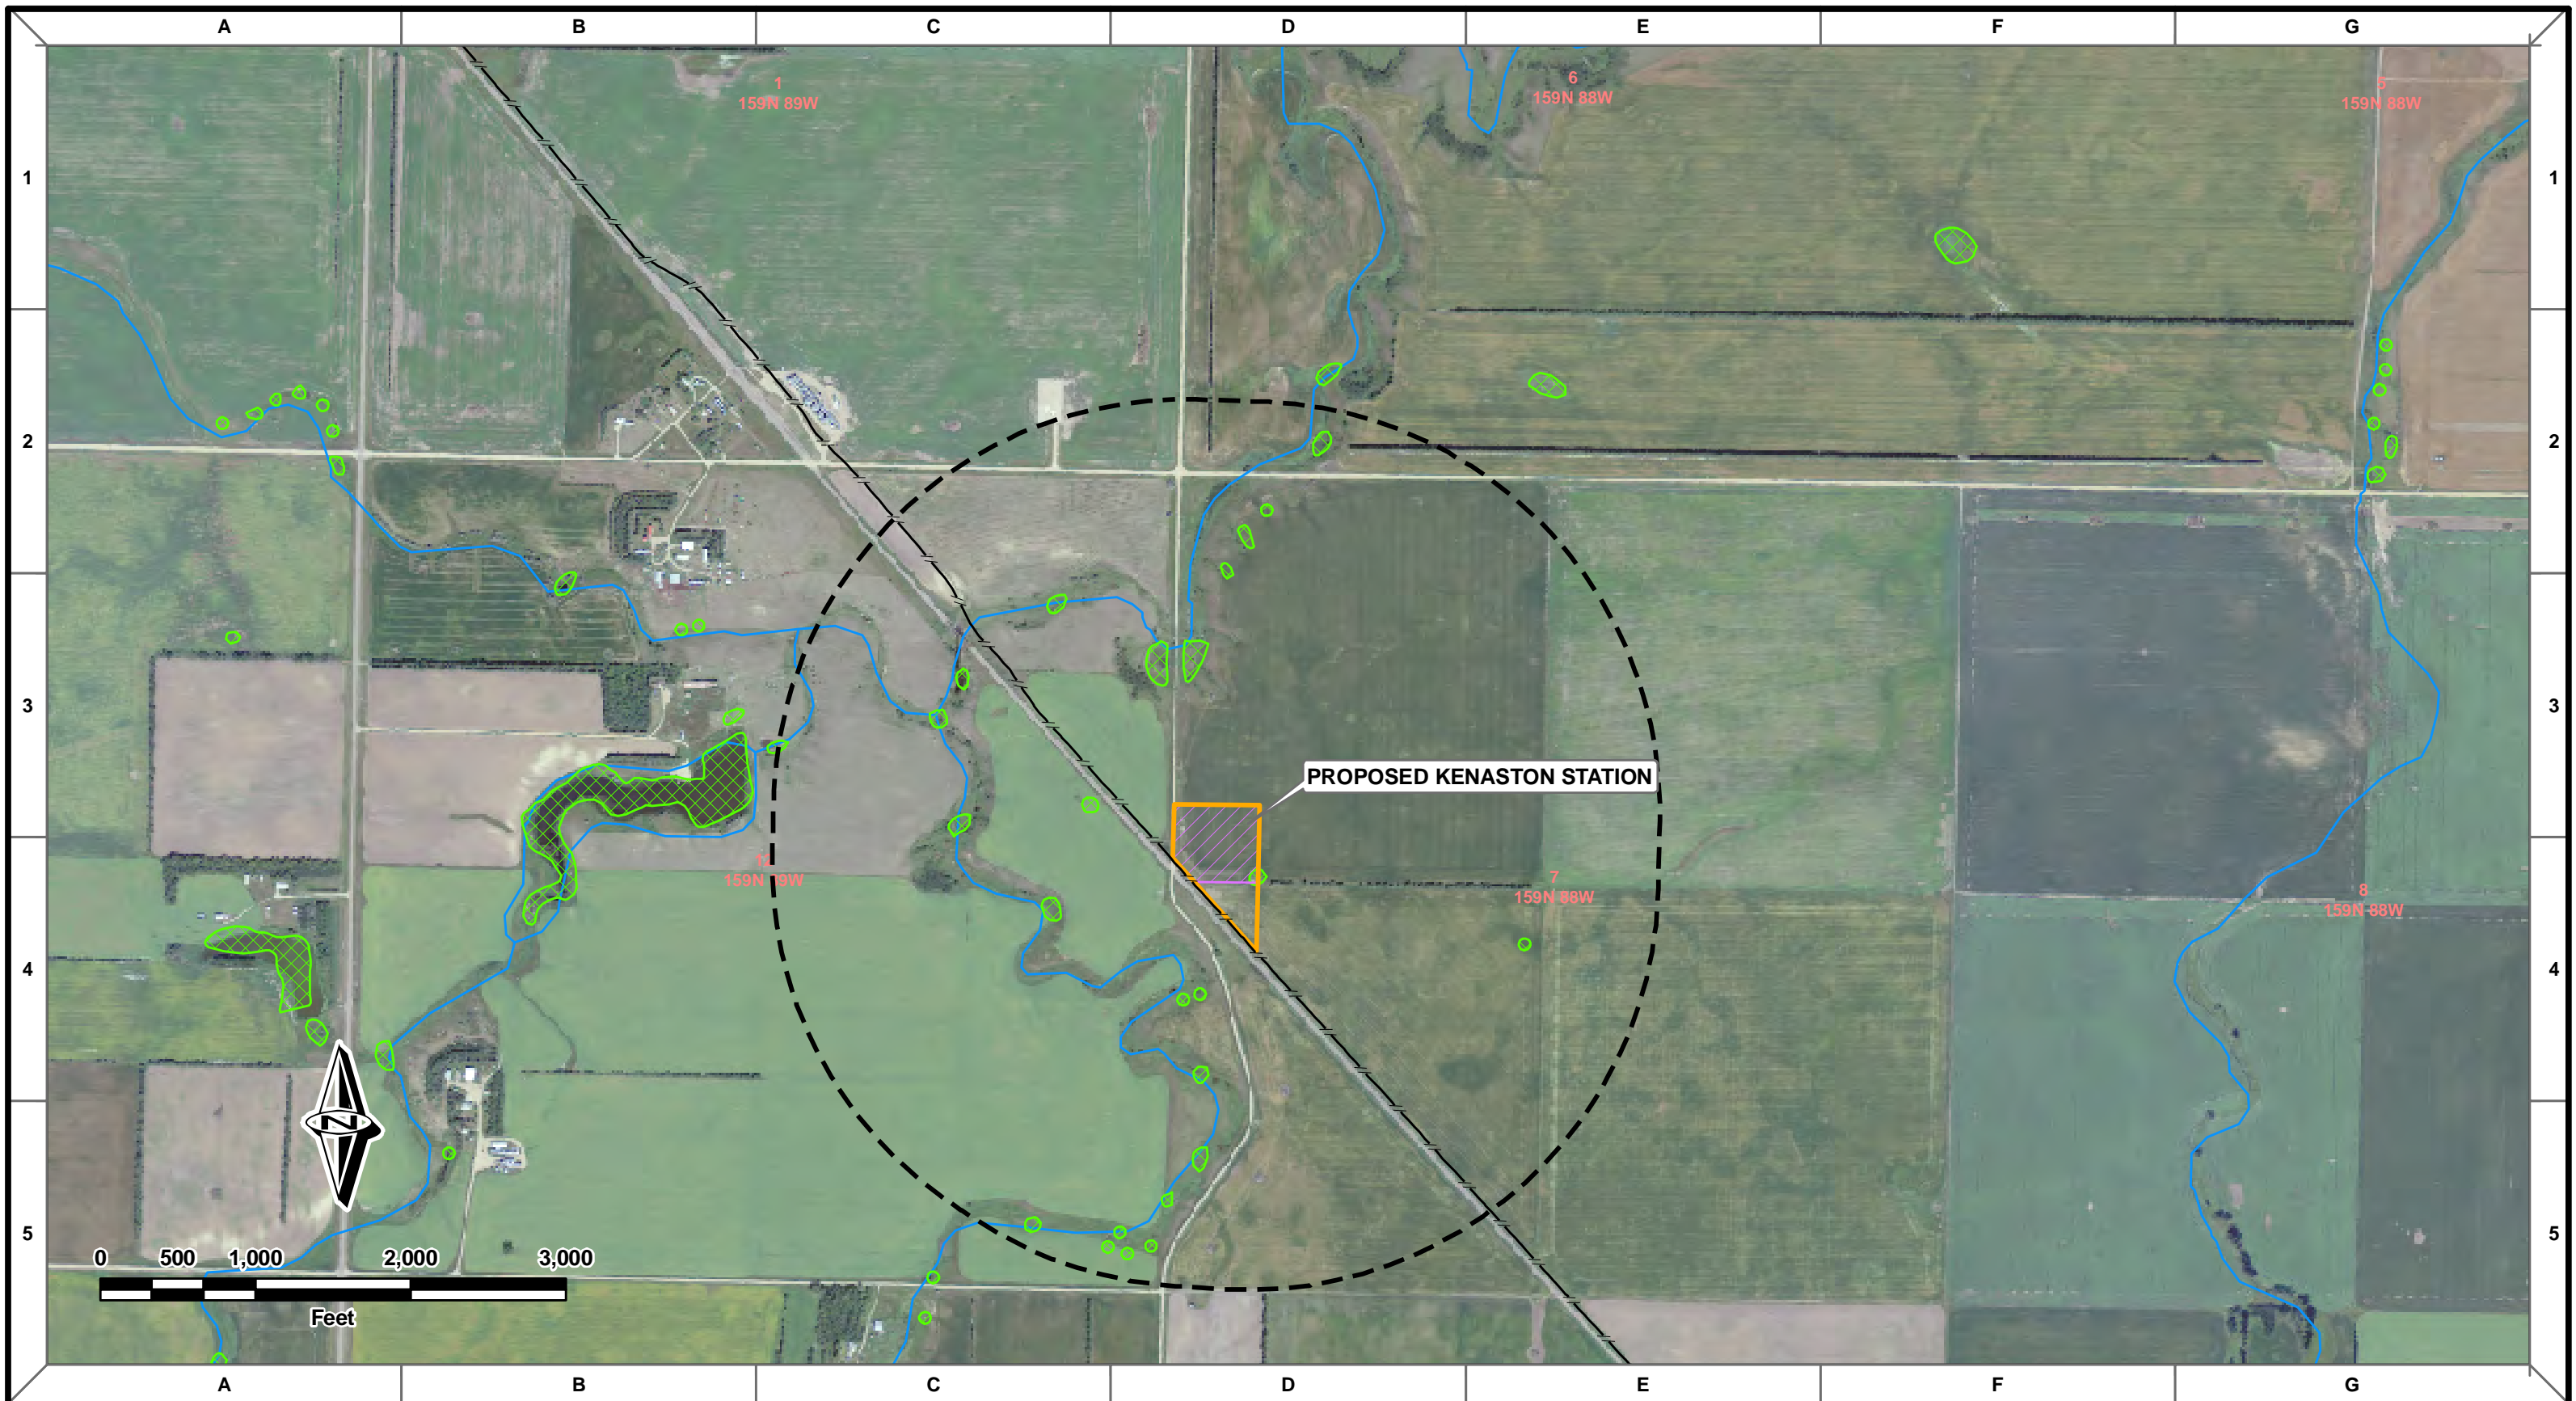

- Proposed 12" Line Replacement
- - - Existing Enbridge Pipelines
- Environmental Corridor
- Study Area
- NWI Wetlands
- Station
- Streams



MW	DS	DS	10/12/10	0	ND-PSC FILING
DRAWN	CHECKED	APPROVED	DATE	REV NO.	DESCRIPTION

PREPARED BY:
 ROONEY ENGINEERING, INC.
 CENTENNIAL, COLORADO
 303-792-5911

ENBRIDGE PIPELINES (NORTH DAKOTA) LLC
BAKKEN PIPELINE PROJECT US
ROUTE MAP - KENASTON STATION
SHEET 5
S7 T159N R88W

DRAWN: MWV	CHECKED: DS
DATE: 10/12/10	SCALE: AS SHOWN

2716-M-01005

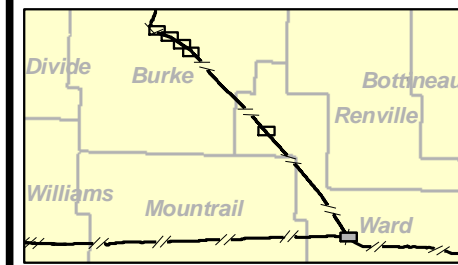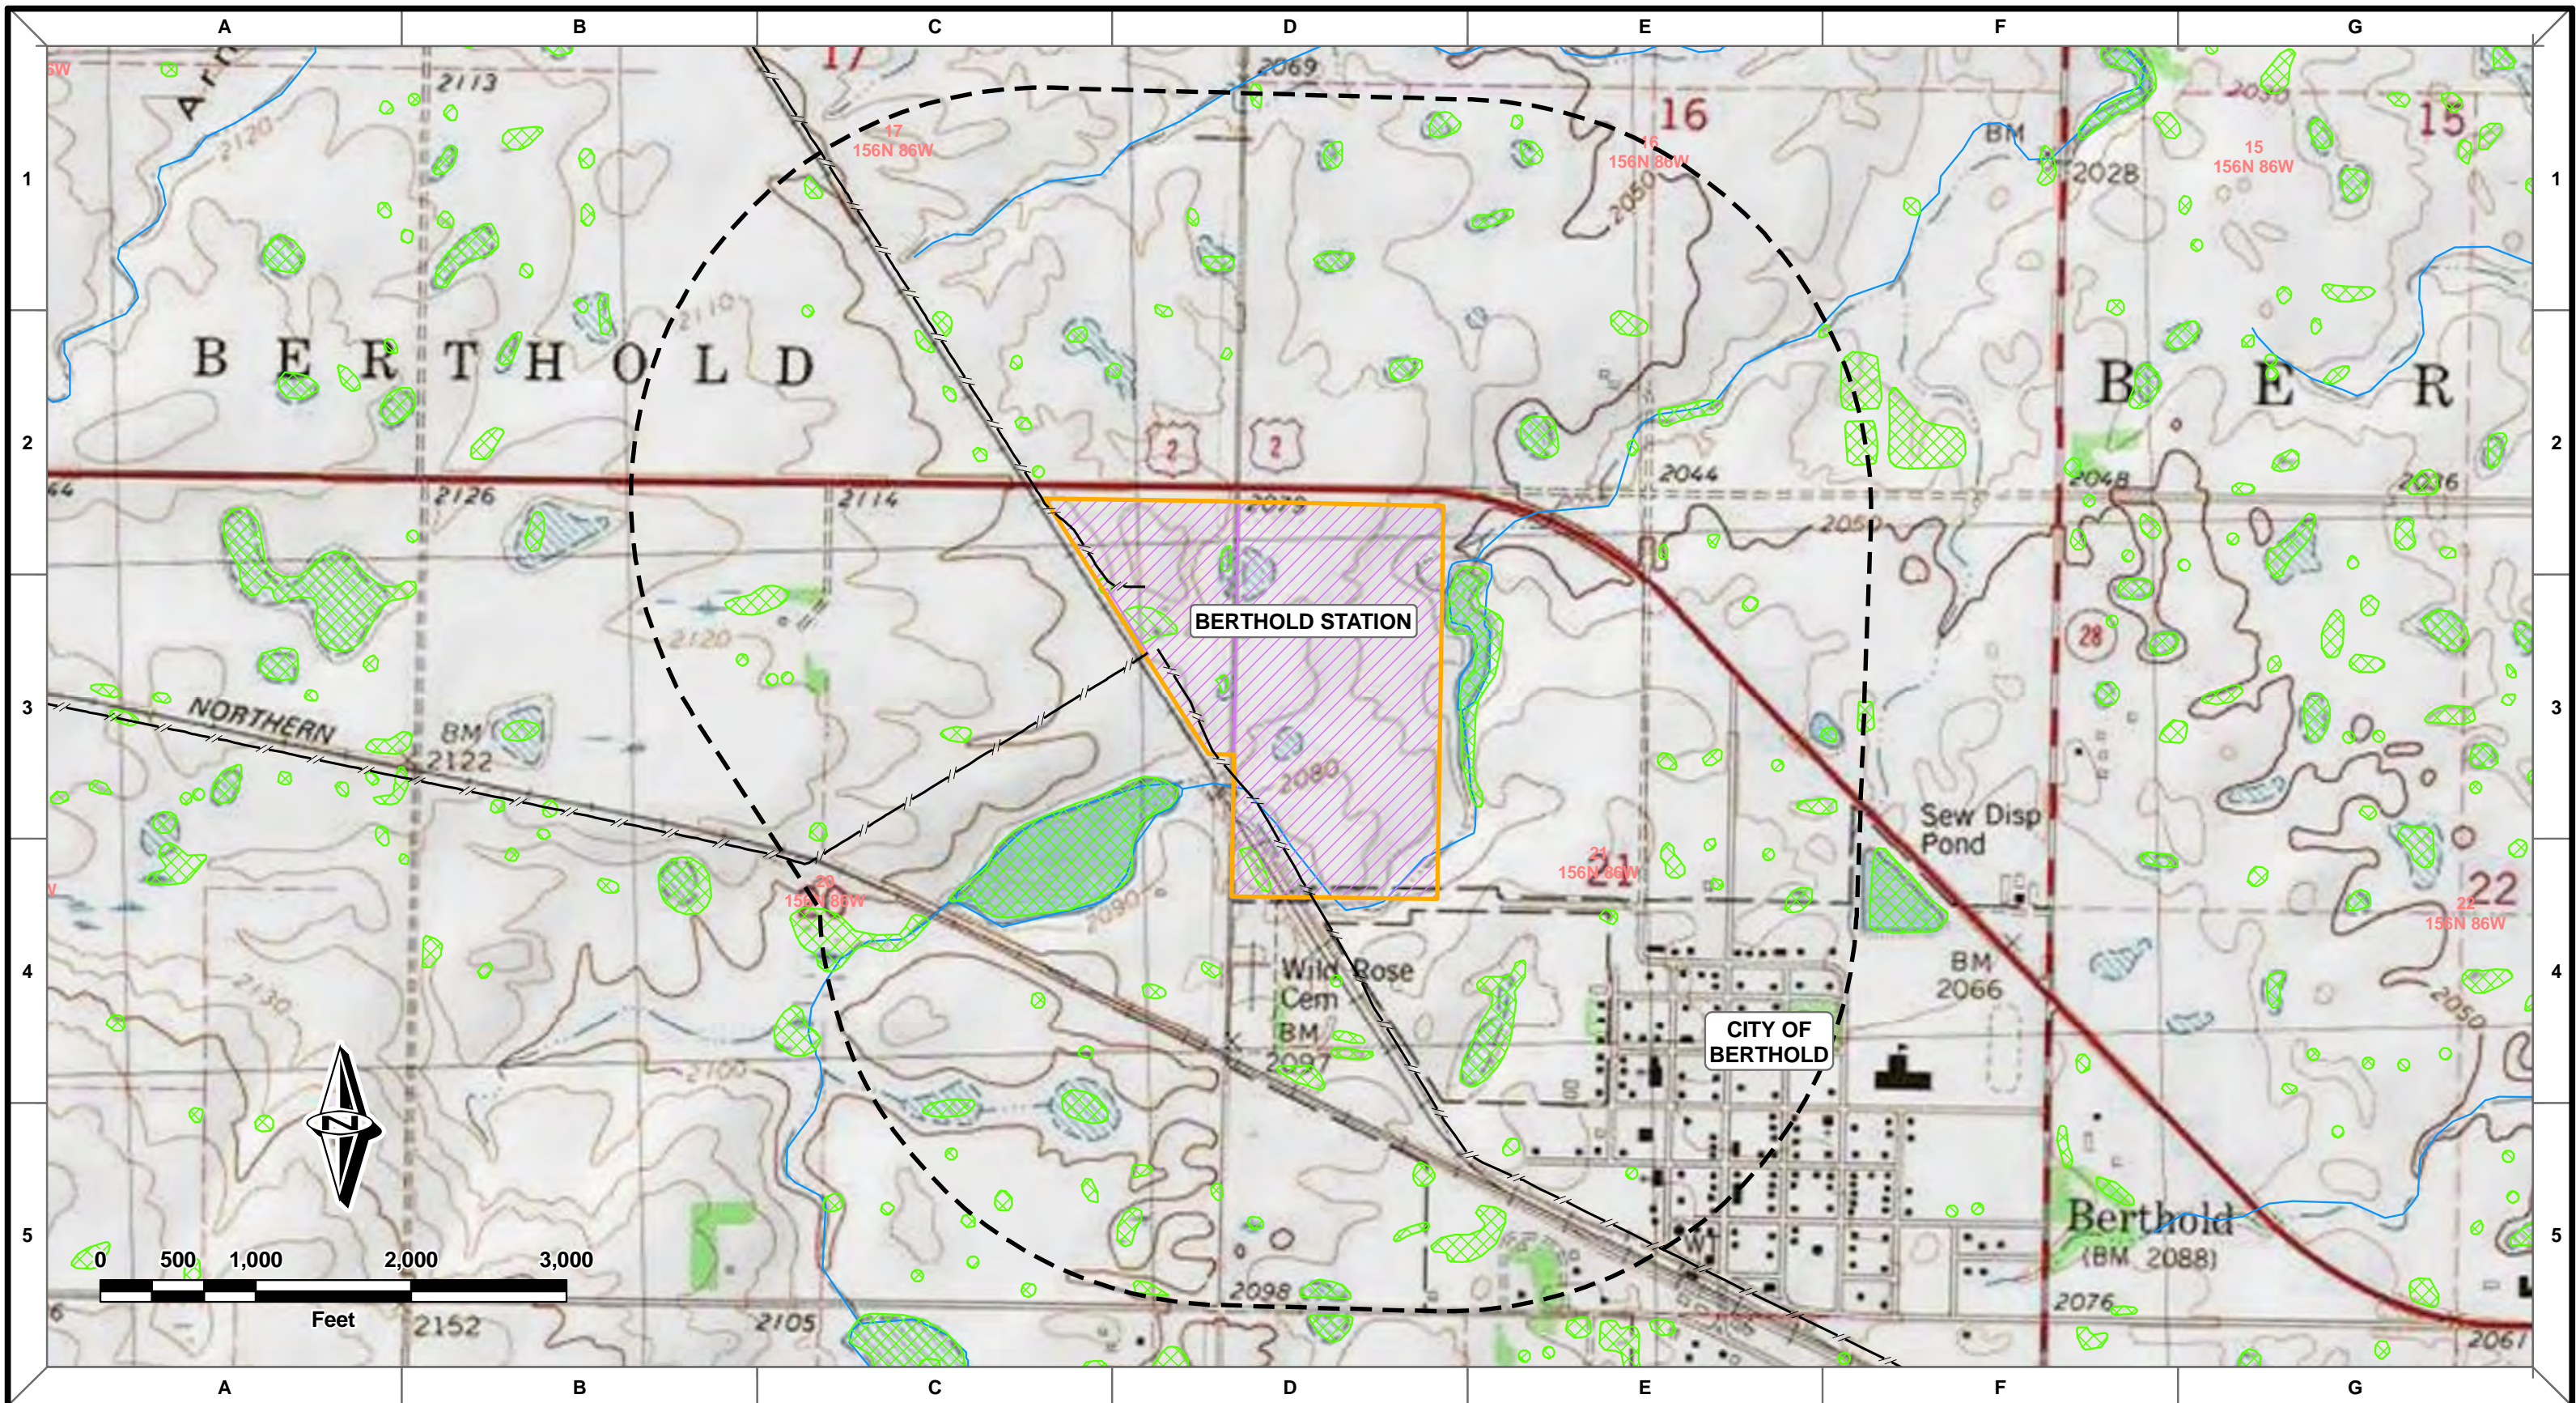

- Proposed 12" Line Replacement
- Existing Enbridge Pipelines
- Environmental Corridor
- Study Area
- Station
- NWI Wetlands
- Streams

MW	DS	DS	10/12/10	0					ND-PSC FILING
DRAWN	CHECKED	APPROVED	DATE	REV NO.					DESCRIPTION



PREPARED BY:
 ROONEY ENGINEERING, INC.
 CENTENNIAL, COLORADO
 303-792-5911

ENBRIDGE PIPELINES (NORTH DAKOTA) LLC

BAKKEN PIPELINE PROJECT US
 ROUTE MAP - BERTHOLD STATION
 SHEET 6
 S20&21 T156N R86W

DRAWN: MWV	CHECKED: DS
DATE: 10/12/10	SCALE: AS SHOWN

2716-M-01006

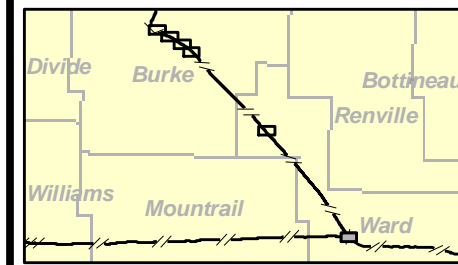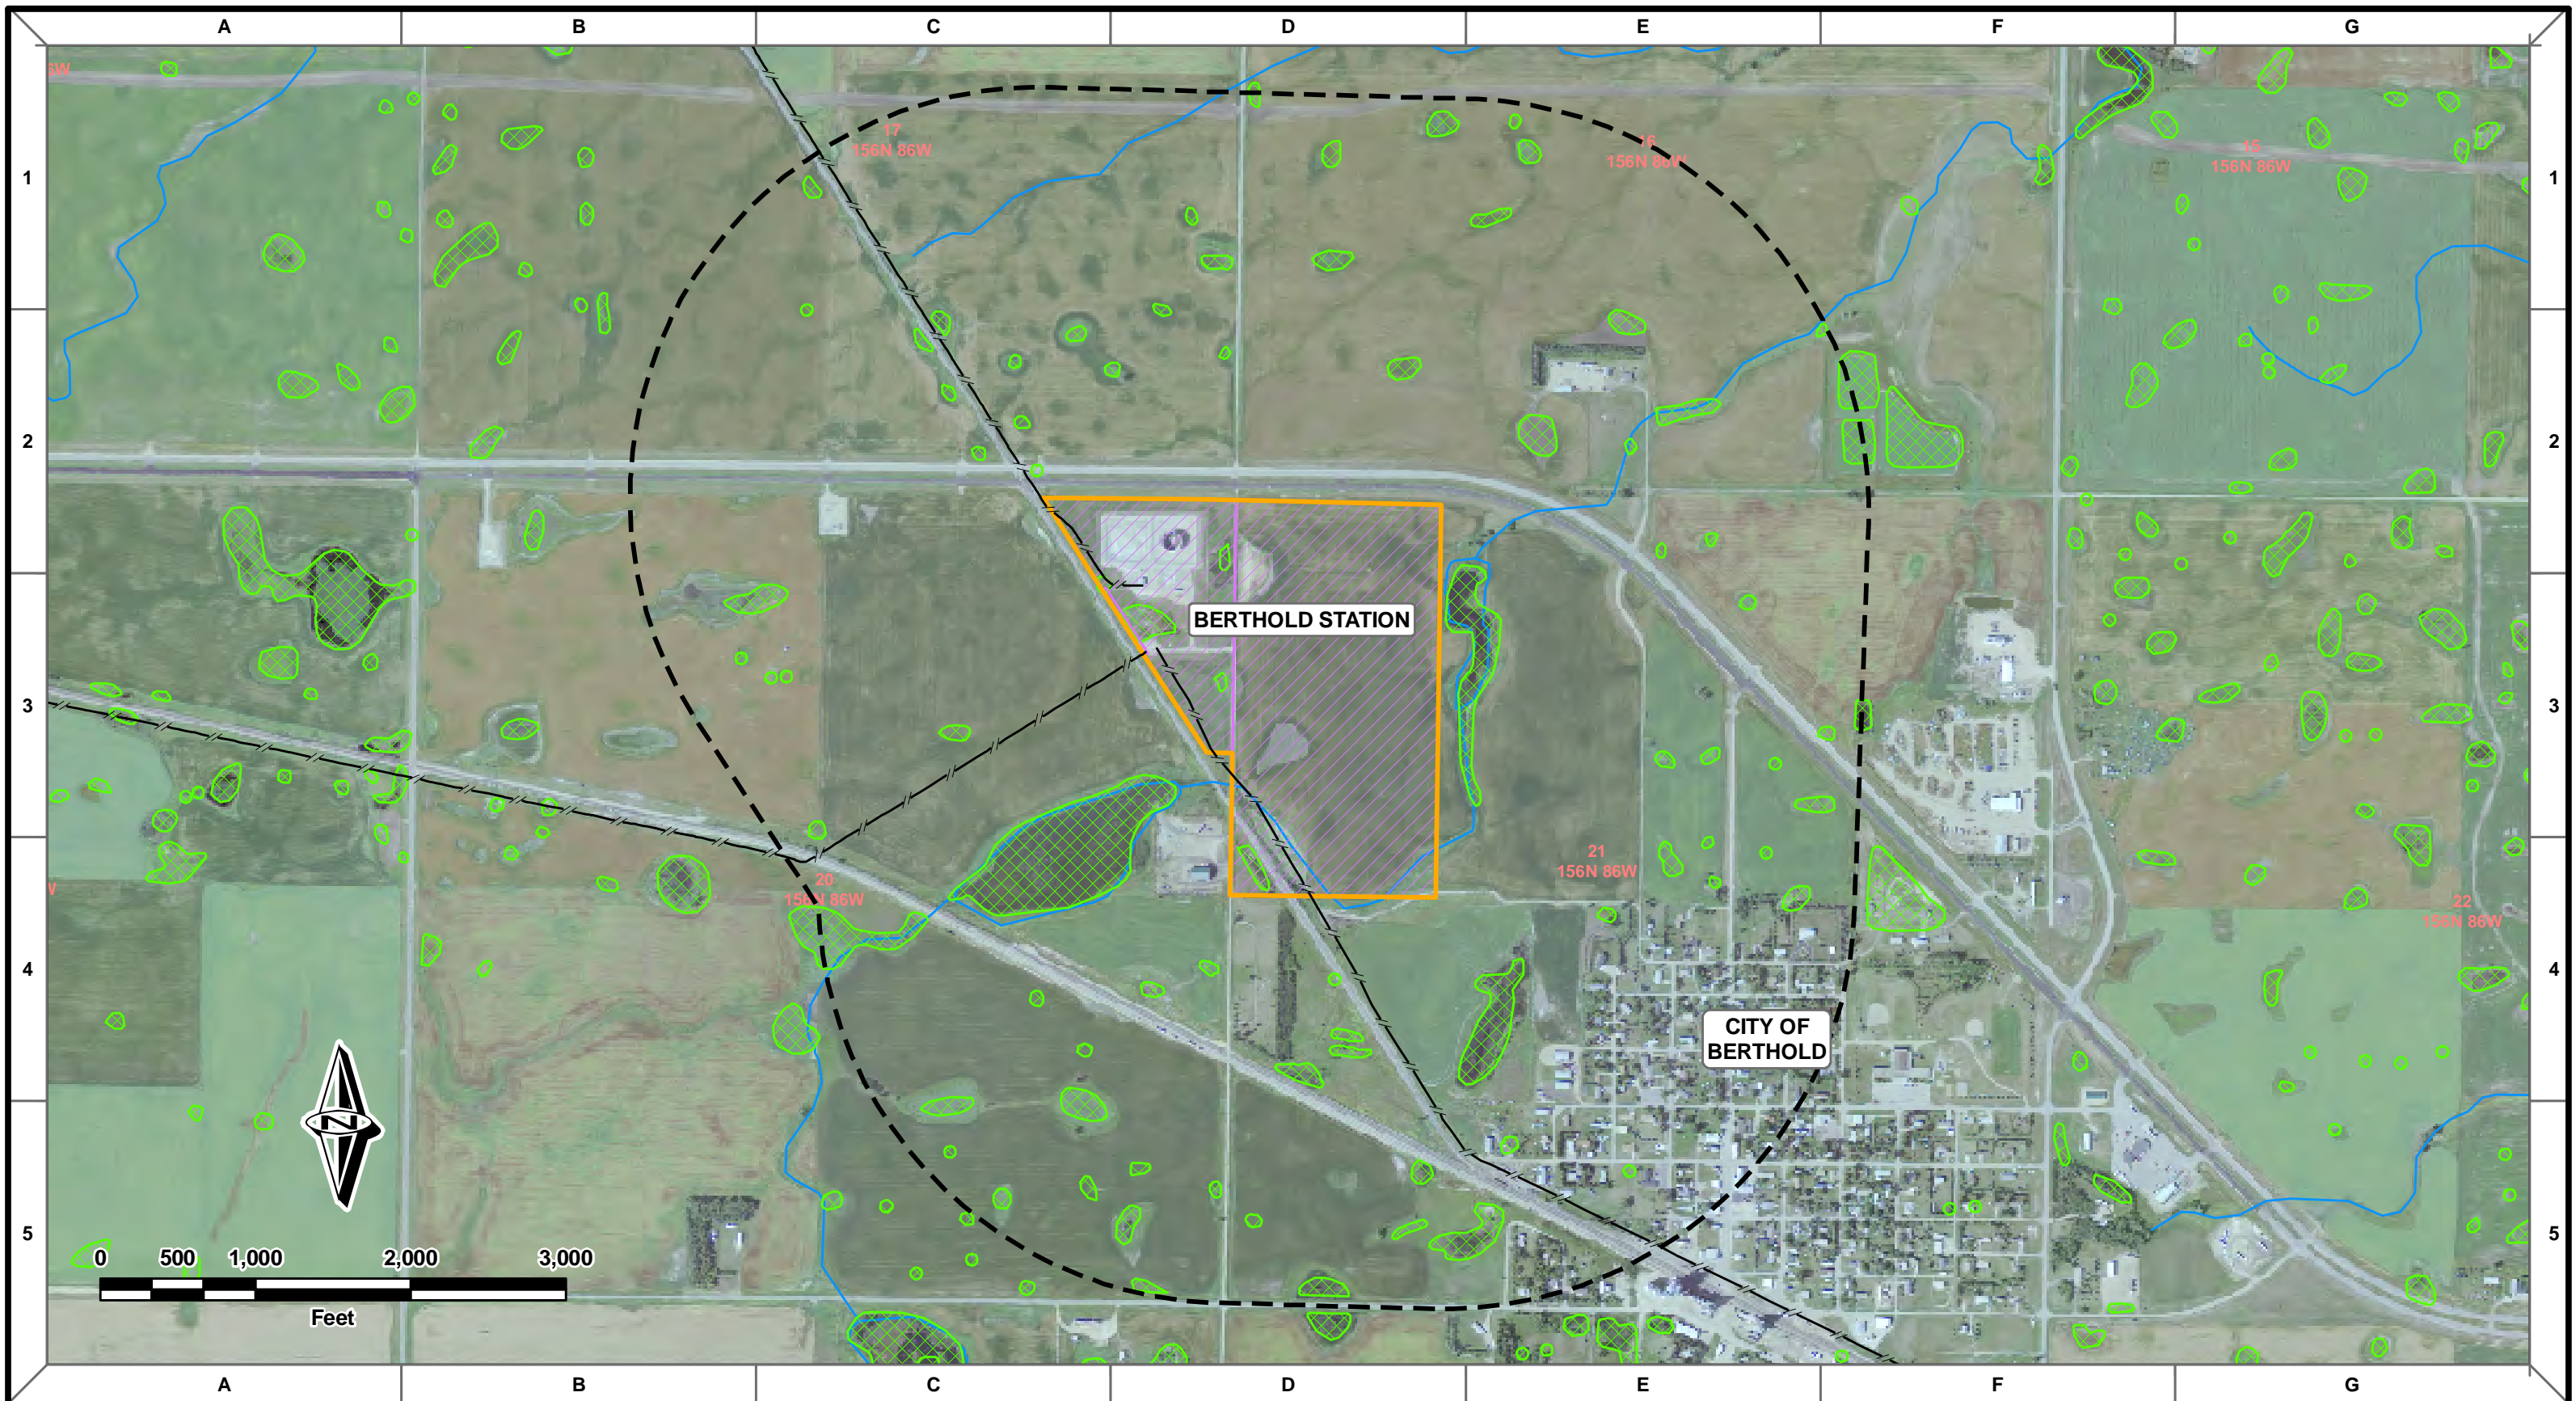

- Proposed 12" Line Replacement
- - - Existing Enbridge Pipelines
- Station
- Environmental Corridor
- Study Area
- NWI Wetlands
- Streams

MW	DS	DS	10/12/10	0	ND-PSC FILING
DRAWN	CHECKED	APPROVED	DATE	REV NO.	DESCRIPTION

PREPARED BY:
 ROONEY ENGINEERING, INC.
 CENTENNIAL, COLORADO
 303-792-5911

ENBRIDGE PIPELINES (NORTH DAKOTA) LLC

BAKKEN PIPELINE PROJECT US
 ROUTE MAP - BERTHOLD STATION
 SHEET 6
 S20&21 T156N R86W

DRAWN: MWV	CHECKED: DS
DATE: 10/12/10	SCALE: AS SHOWN

2716-M-01006