



C:\Enbridge\BakkenPSC\Berthold\Berthold Plot Plan - Bakken.dwg Allen Jones 2/25/2014 8:31:07 AM

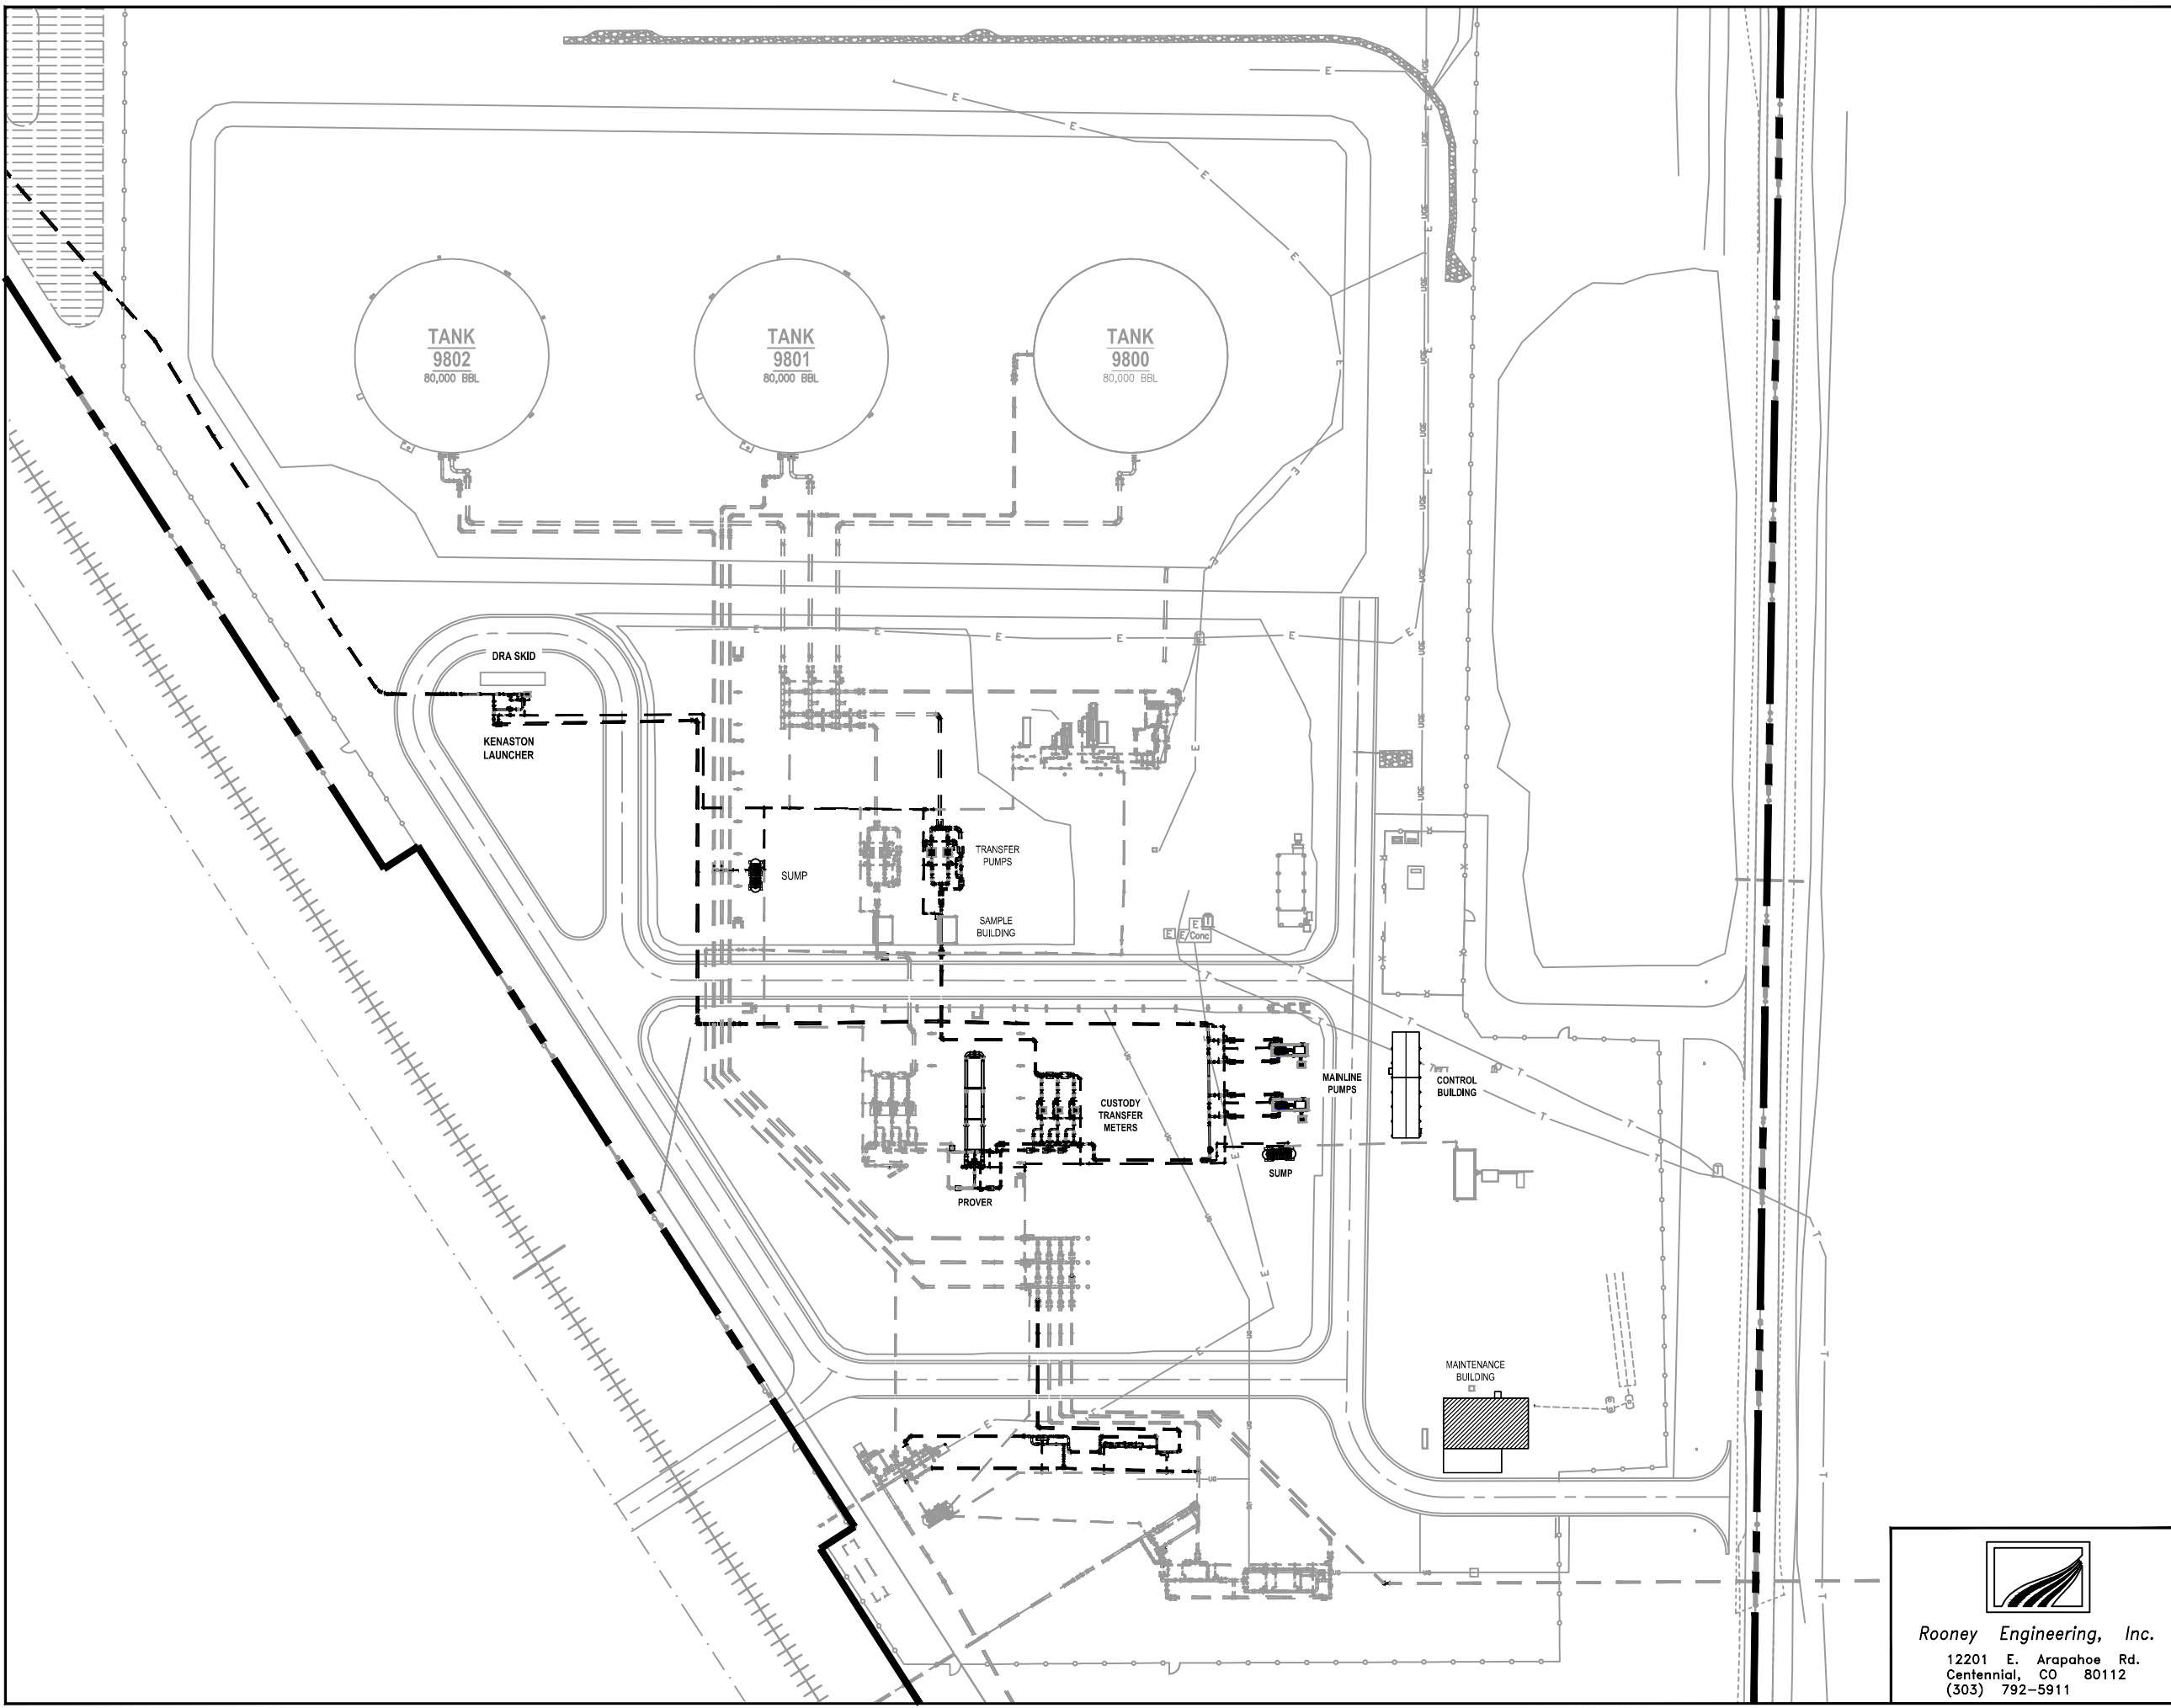

SCOPE OF WORK	
2 - 5000 HP PUMP ASSEMBLIES & VFDS	
DRA SKID & ASSOCIATED EQUIPMENT	
ESB & MCC & CONTROLS	
MAINTENANCE BUILDING	
2 - 400 HP TRANSFER PUMPS ASSEMBLIES	
ELECTRICAL INFRASTRUCTURE UPGRADE	
NPS 12" LAUNCHER	
CUSTODY METERING FACILITY	
INTERCONNECTING PIPE & VALVES	

**LEGEND**  
 — SCOPE OF WORK  
 - - - EXISTING

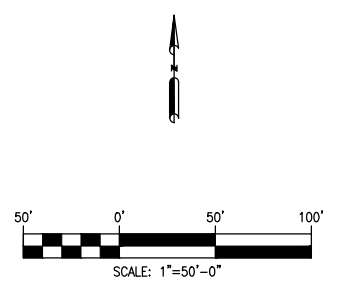

NO	REVISION	DATE	APPR	BY
0	ND-PSC FILING	02/06/14	JJT	ADJ

**NORTH DAKOTA PIPELINE COMPANY LLC**  
**BERTHOLD (ND) STATION**  
 ND PSC SUBMITTAL  
 BAKKEN PIPELINE PROJECT US

**Rooney Engineering, Inc.**  
 12201 E. Arapahoe Rd.  
 Centennial, CO 80112  
 (303) 792-5911

PROJECT:		
SCALE: 1"=50'-0"	DATE: 02/06/14	DRAWN: ADJ
CHECK: ADJ	APPR:	DATE: 02/06/14
<b>BH-PSC-0002</b>	<b>REV 0</b>	