



C:\Enbridge\BakkenPSC\Kenaston\Kenaston Plot Plan.dwg Allen,jones 2/16/2014 2:21:55 PM

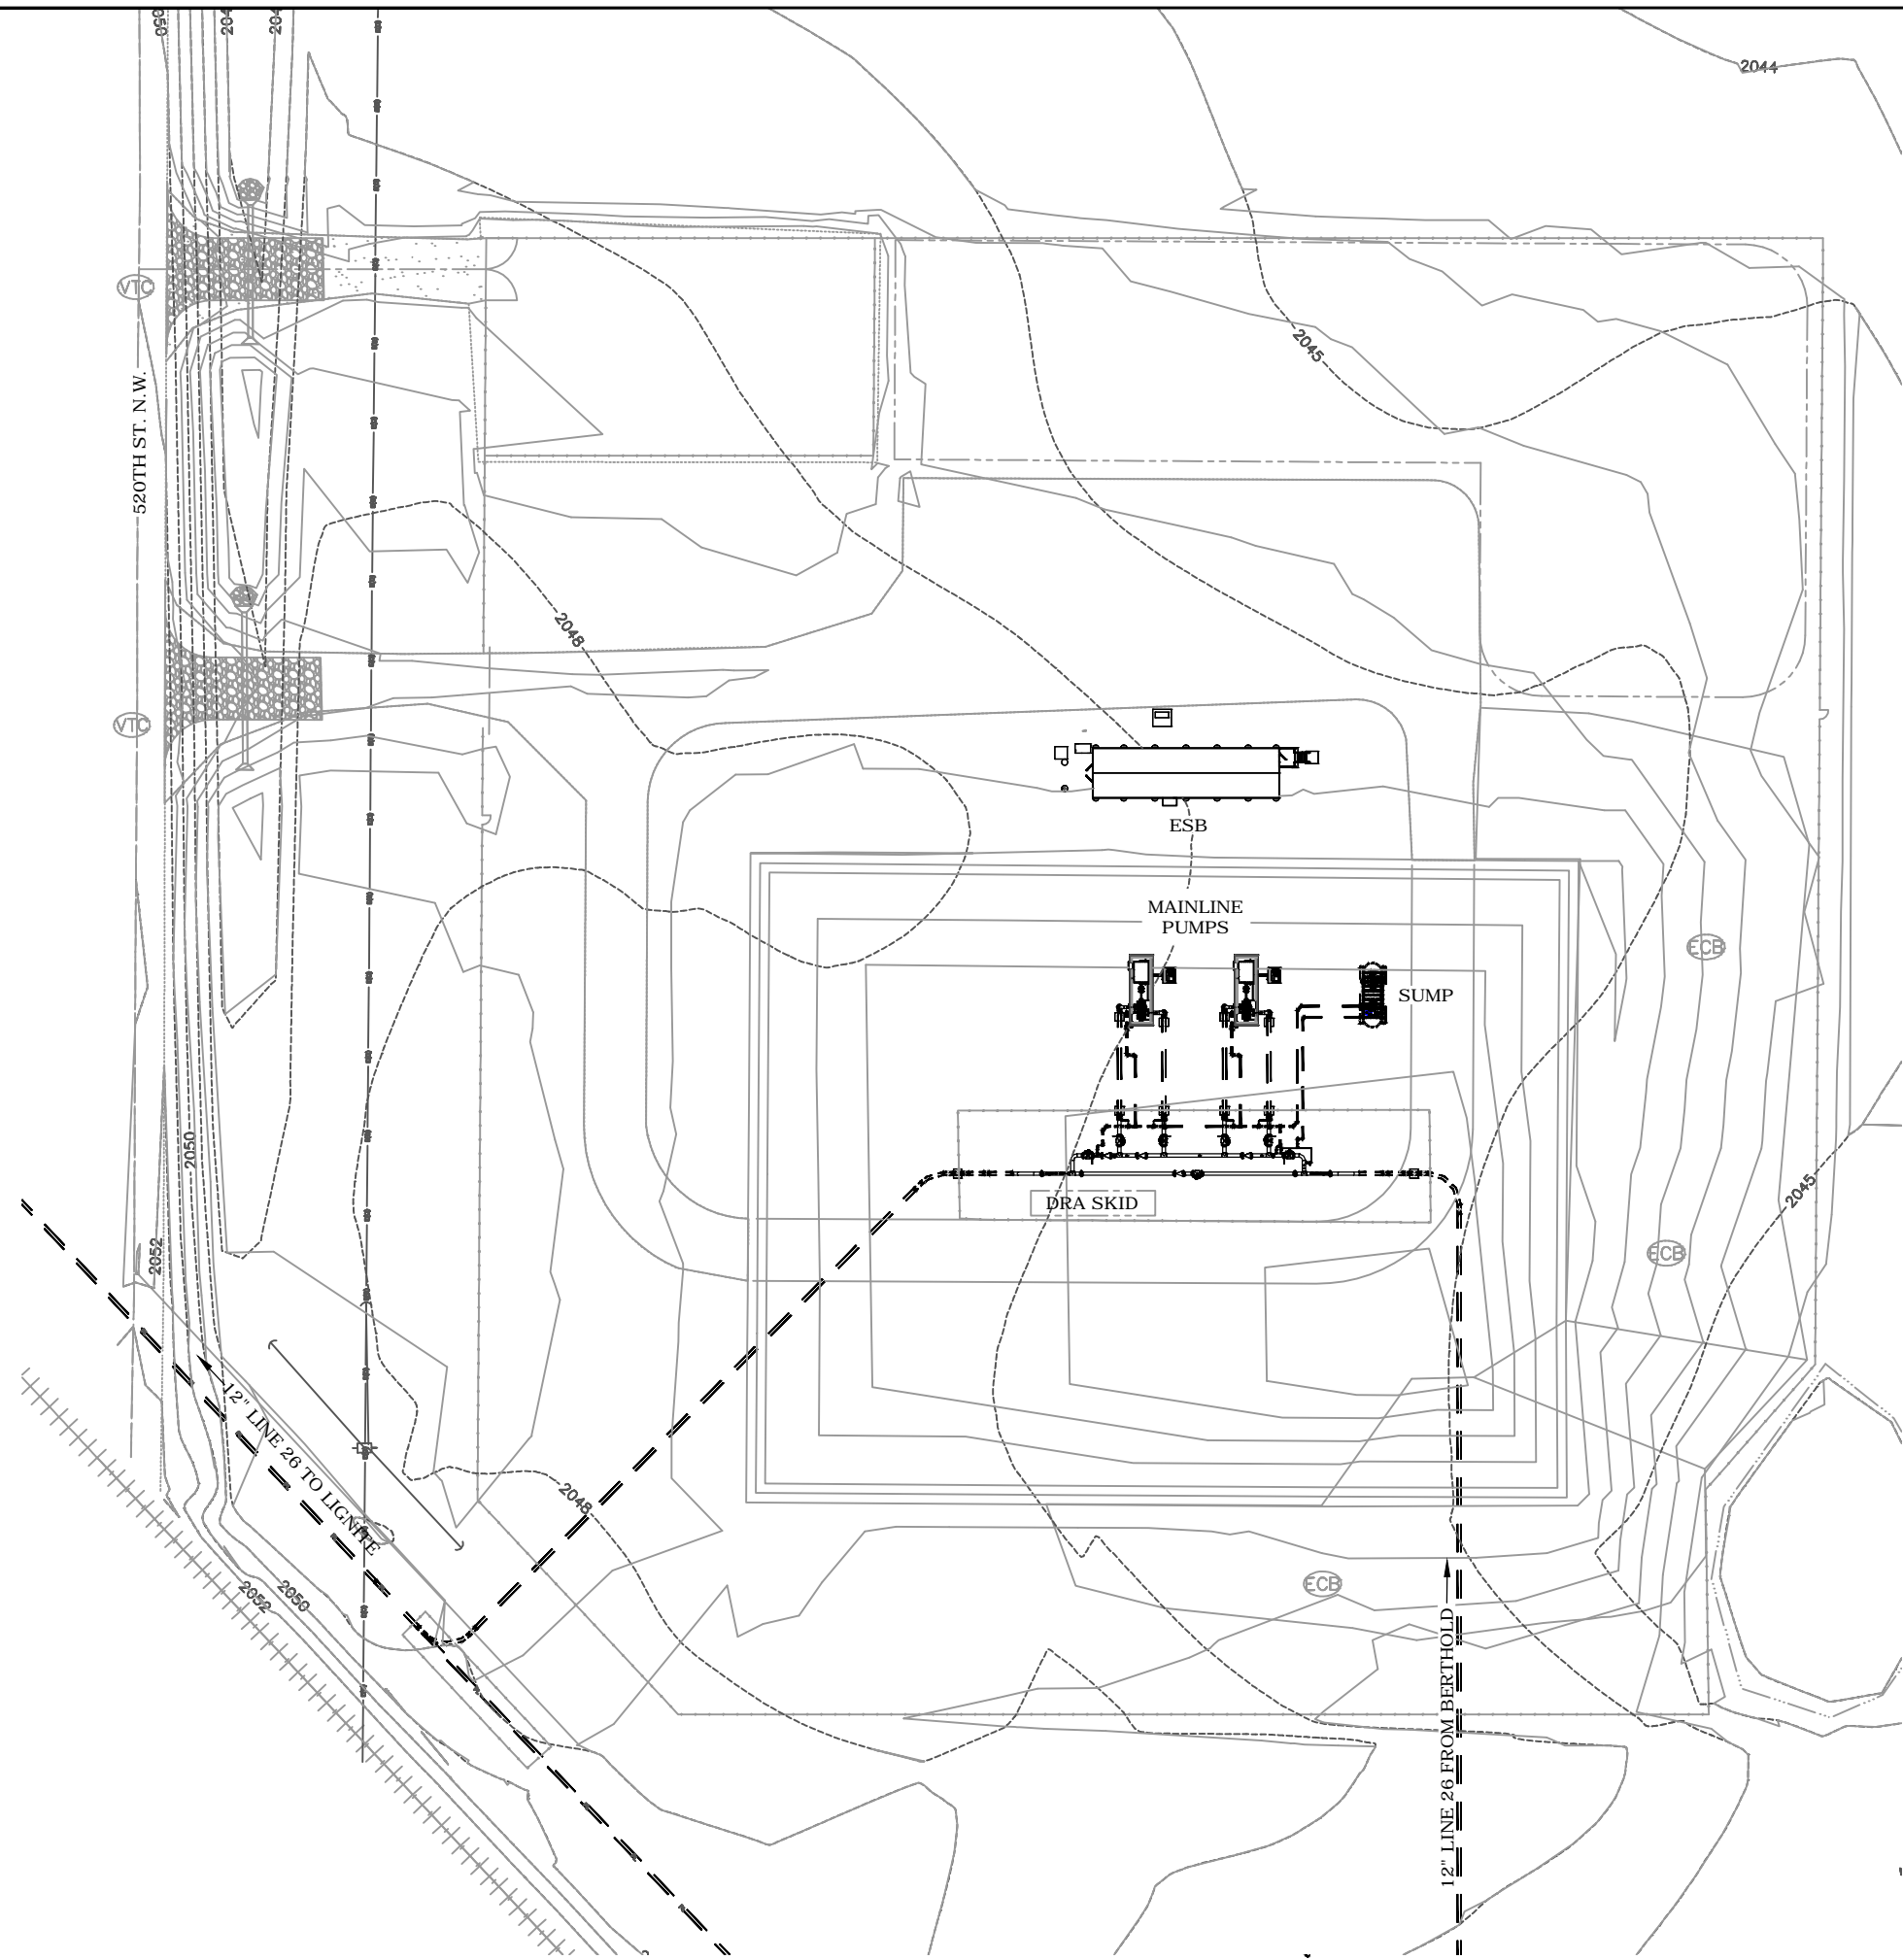

SCOPE OF WORK	
2 - 5000 HP PUMP ASSEMBLIES	
2 - 5000 HP PUMP ASSEMBLIES	
DRA SKID & ASSOCIATED EQUIPMENT	
ESB AND MCC & CONTROLS	
INTERCONNECTING PIPE & VALVES	
ELECTRICAL INFRASTRUCTURE UPGRADES	

LEGEND
 — SCOPE OF WORK
 — EXISTING

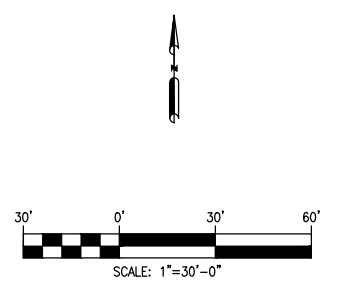

NO	REVISION	DATE	APPR	BY
0	ND-PSC FILING	02/06/14	JJT	ADJ

NORTH DAKOTA PIPELINE COMPANY LLC

KENASTON (KO) STATION
 ND PSC SUMITTAL
 BEAVER LODGE LOOP PROJECT

PROJECT:	SCALE: 1"=100'-0"	DATE: 02/06/14	DRAWN: ADJ
CHECK: ADJ	APPR:	DATE: 02/06/14	

KO-PSC-0001 **REV 0**

Rooney Engineering, Inc.
 12201 E. Arapahoe Rd.
 Centennial, CO 80112
 (303) 792-5911