



C:\Enbridge\BakkenPSC\Lignite\Plot\_Plan.dwg Allen,jones 2/17/2014 11:08:00 AM

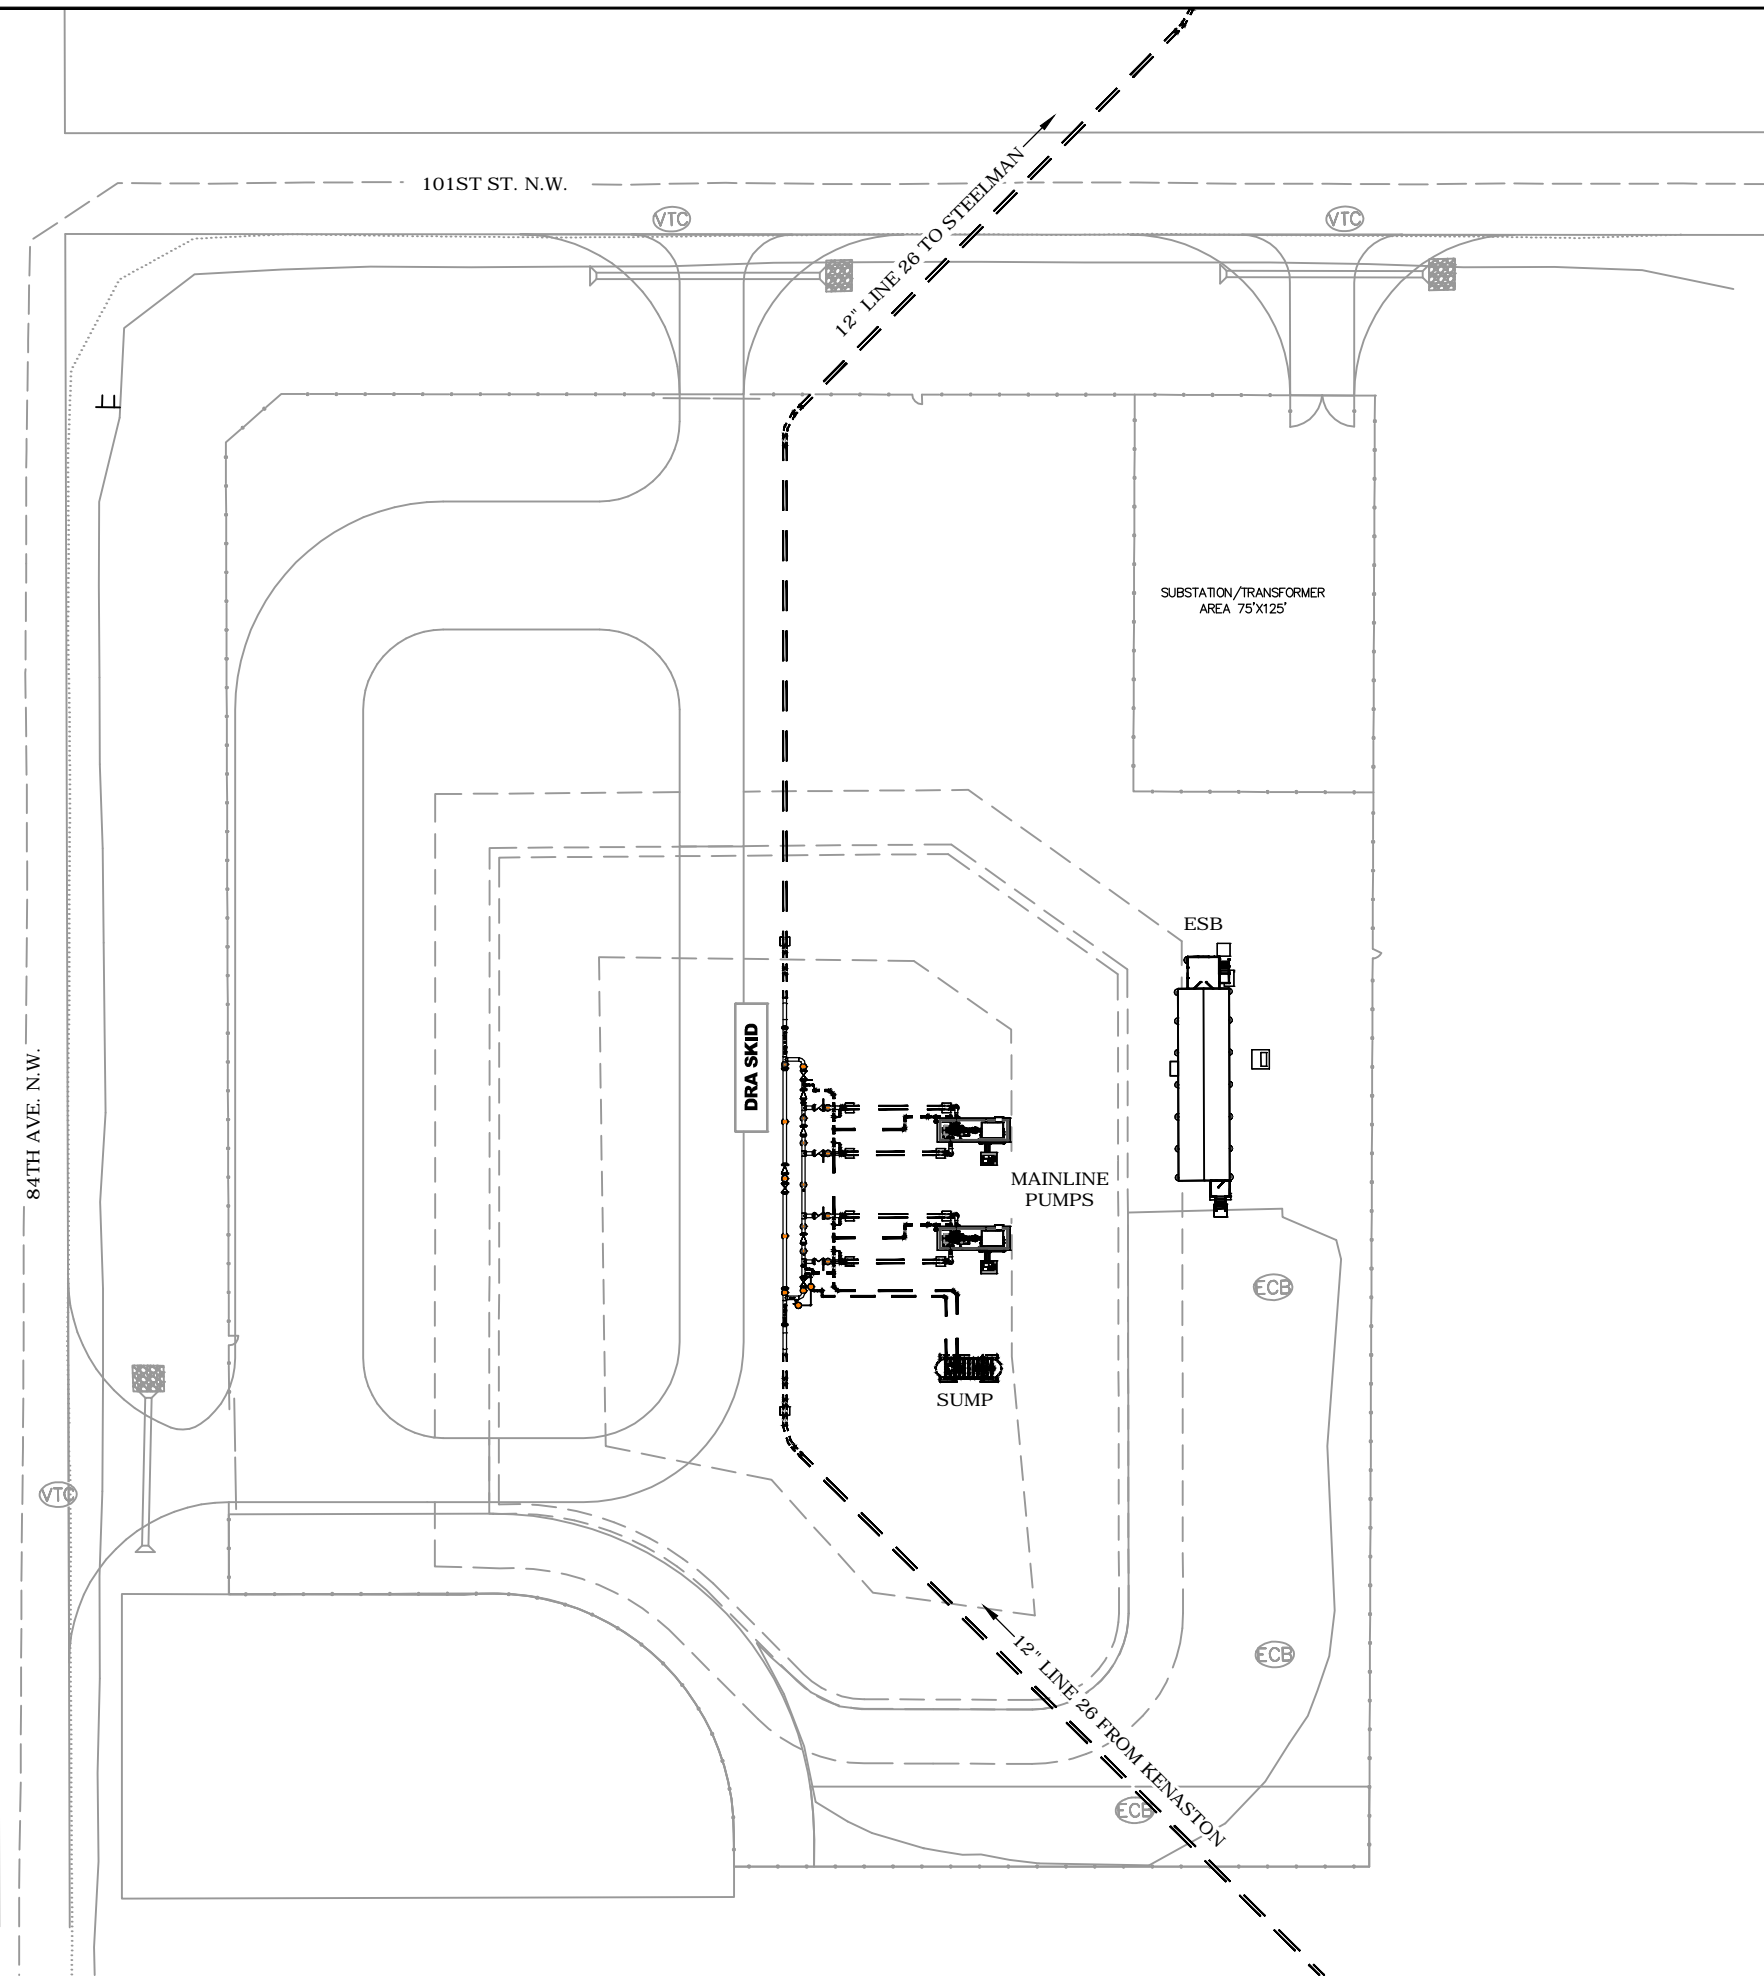

SCOPE OF WORK	
2 - 5000 HP PUMP ASSEMBLIES	
2 - 5000 HP PUMP ASSEMBLIES	
DRA SKID & ASSOCIATED EQUIPMENT	
ESB AND MCC & CONTROLS	
INTERCONNECTING PIPE & VALVES	
ELECTRICAL INFRASTRUCTURE UPGRADES	

**LEGEND**  
 — SCOPE OF WORK  
 - - - EXISTING

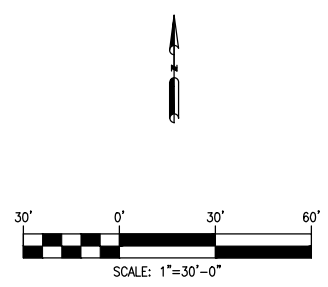

NO	REVISION	DATE	APPR	BY
0	ND-PSC FILING	02/06/14	JJT	ADJ

**NORTH DAKOTA PIPELINE COMPANY LLC**

**LIGNITE (LG) STATION**  
 ND PSC SUMITTAL  
 BEAVER LODGE LOOP PROJECT

PROJECT:	SCALE: 1"=100'-0"	DATE: 02/06/14	DRAWN: ADJ
CHECK: ADJ	APPR:	DATE: 02/06/14	

**LG-PSC-0001** **REV 0**

**Rooney Engineering, Inc.**  
 12201 E. Arapahoe Rd.  
 Centennial, CO 80112  
 (303) 792-5911