



COUNTY ROAD #8 (60TH. ST. NW)

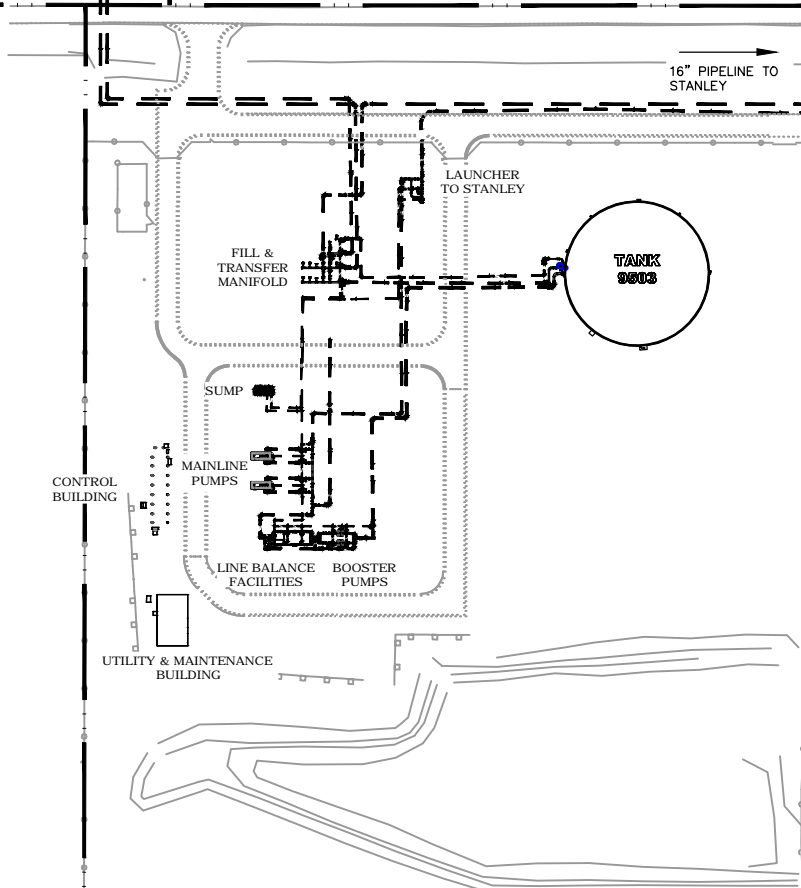

SCOPE OF WORK	
EXPANSION OF EXISTING MANIFOLDS	
LINE BALANCING FACILITIES	
2 - 2500 HP PUMP ASSEMBLIES	
2 - 4000 HP PUMP ASSEMBLIES	
150 KBBL TANK	
16" PIG LAUNCHER	
2 - ESB AND MCC & CONTROLS	
4 - 400 HP TRANSFER/BOOSTER PUMPS WITH VFDS	
INTERCONNECTING PIPE & VALVES	
MAINTENANCE BUILDING	
ELECTRICAL INFRASTRUCTURE UPGRADES	

LEGEND
 — SCOPE OF WORK
 — EXISTING

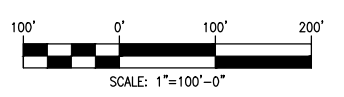


NO	REVISION	DATE	APPR	BY
0	ND-PSC FILING	02/06/14	JJT	ADJ

NORTH DAKOTA PIPELINE COMPANY LLC

BEAVER LODGE (ND) STATION
 ND PSC SUMITTAL
 BEAVER LODGE LOOP PROJECT

PROJECT:	SCALE: 1"=100'-0"	DATE: 02/06/14	DRAWN: ADJ
CHECK: ADJ	APPR:	DATE: 02/06/14	

BL-PSC-0001 **REV 0**



Rooney Engineering, Inc.
 12201 E. Arapahoe Rd.
 Centennial, CO 80112
 (303) 792-5911

C:\Enbridge\BakkenPSC\Beaver Lodge\Plot Plan.dwg Allen Jones 2/17/2014 11:03:16 AM