

DONALD A. NEGAARD  
JAMES E. NOSTDAHL  
CAROL K. LARSON  
DAVID J. HOGUE  
REED A. SODERSTROM  
BRENT M. OLSON  
DEBRA L. HOFFARTH  
SCOTT M. KNUDSVIG  
RYAN D. SANDBERG  
MATTHEW H. OLSON

ATTORNEYS LICENSED IN  
NORTH DAKOTA  
MINNESOTA  
MONTANA



LAW OFFICES OF  
**PRINGLE & HERIGSTAD, P.C.**

2525 ELK DRIVE  
POST OFFICE BOX 1000  
MINOT, NORTH DAKOTA 58702-1000  
(701) 852-0381  
FAX (701) 857-1361  
E-mail: pringle@srt.com

OF COUNSEL  
HERBERT L. MESCHKE  
RETIRED  
THOMAS A. WENTZ  
JAN M. SEBBY

KENNETH G. PRINGLE  
(1914-1983)  
MITCHELL H. MAHONEY  
(1929-1996)  
ROGER O. HERIGSTAD  
(1919-2003)  
MARK F. PURDY  
(1927-2011)

March 16, 2011

Executive Secretary  
PUBLIC SERVICE COMMISSION  
State Capitol – Department 408  
600 East Boulevard Avenue  
Bismarck, ND 58505-0480

**MONTANA-DAKOTA UTILITIES CO. – CITY OF KENMARE, WARD COUNTY  
PUBLIC CONVENIENCE & NECESSITY  
CASE NO. PU 11-37**

On March 4, we submitted a Response of Burke-Divide Electric Cooperative, Inc., on the Application for Permanent Authority of Montana-Dakota Utilities Co. Paragraph V of Burke-Divide's Response referenced a map marked as Exhibit 1, which was not included with the original filing on March 4. We enclose eight color copies of the map and would ask that you include them with Burke-Divide's Response.

By a copy of this letter to Montana-Dakota Utilities Co., we are also providing them with a copy of the map.


Thank you.

  
Don Negaard

jt

Enclosures

cc: Tamie A. Aberle, Montana-Dakota Utilities Co. (w/enclosure)  
Burke-Divide Electric Cooperative, Inc., Attention Jason Brothen, Manager

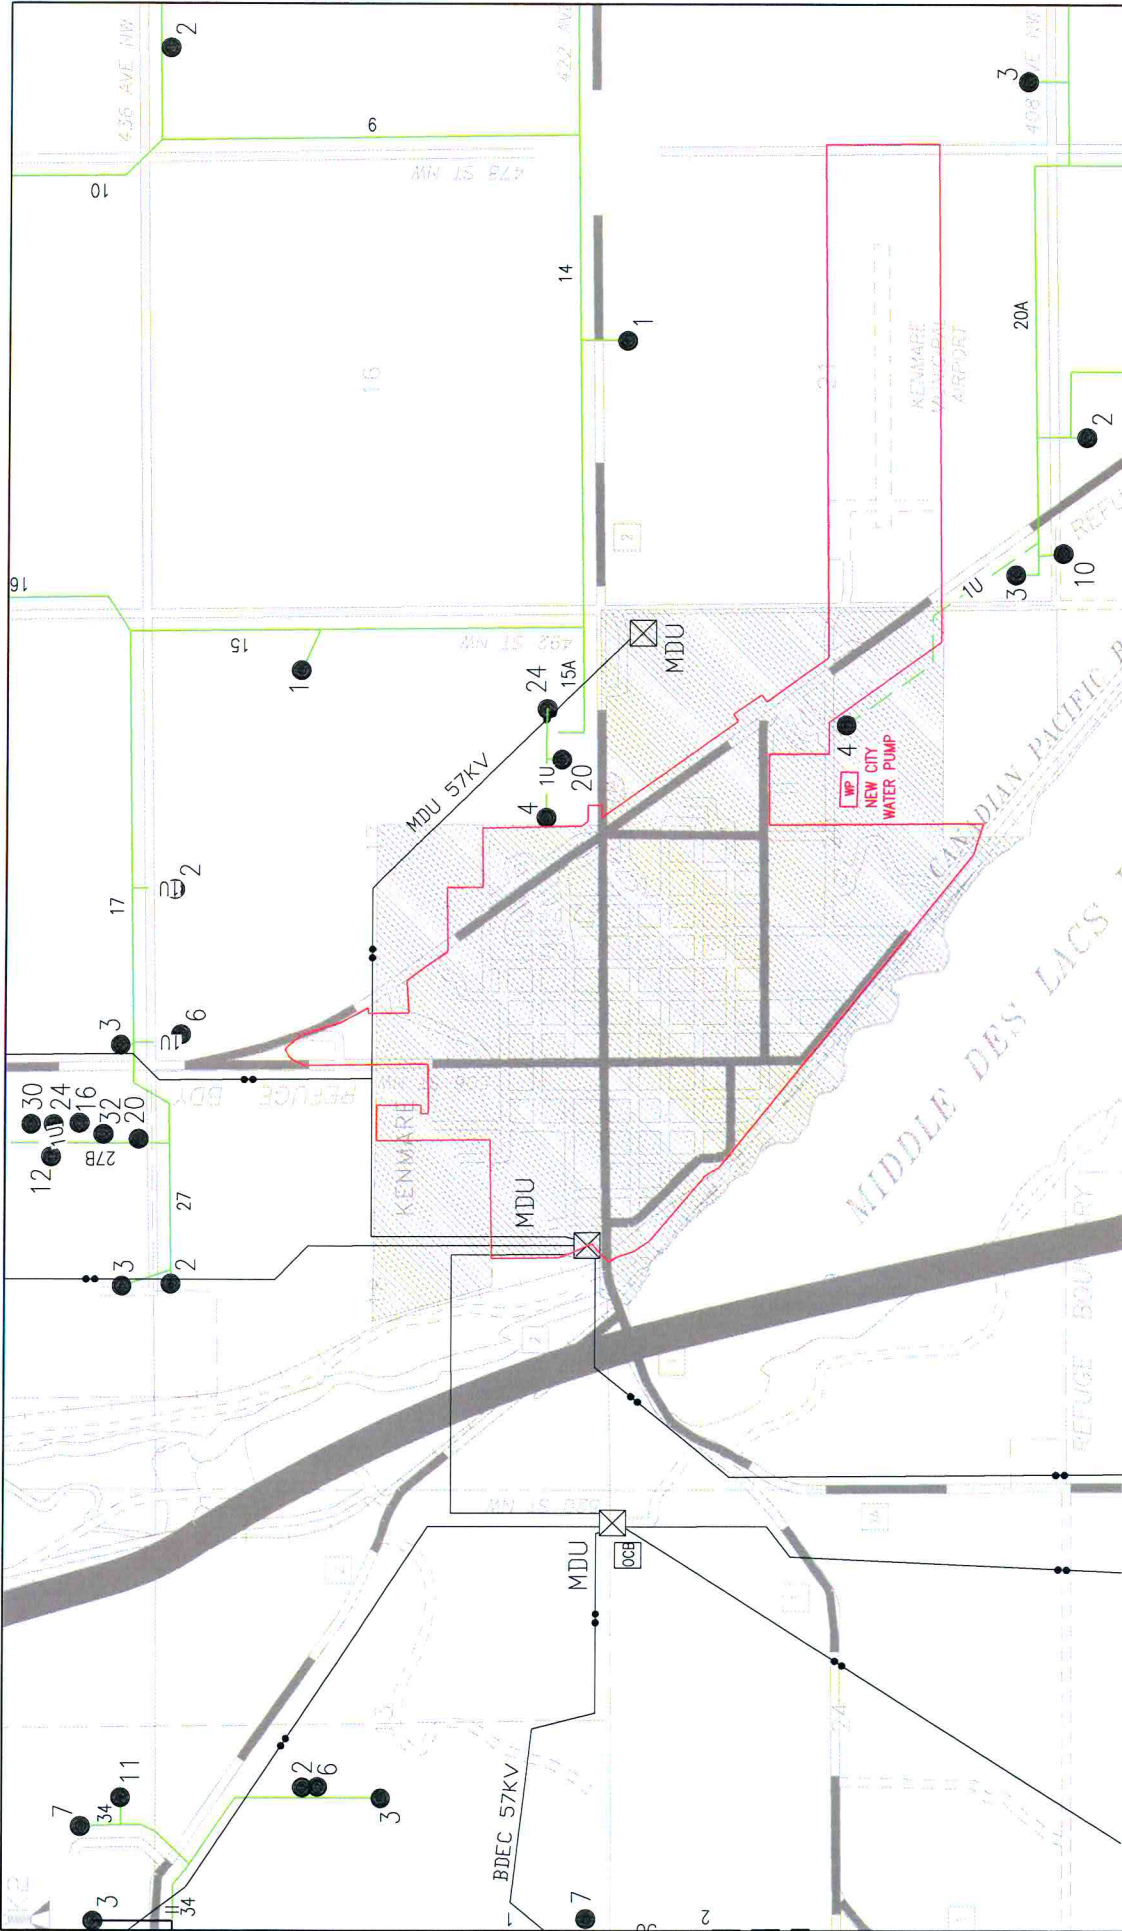

<b>HDR</b> HDR Engineering, Inc.		<b>Burke</b> BURKE ELECTRIC COMPANY	KENMARE AREA
Scale: NTS	Proj. No.: 0314411-0205		
File: KENMARE AREA	Revision: 03/14/11		
Product: 0314411-0205			

