


# **Appendix A**

---

## Engineering Documents


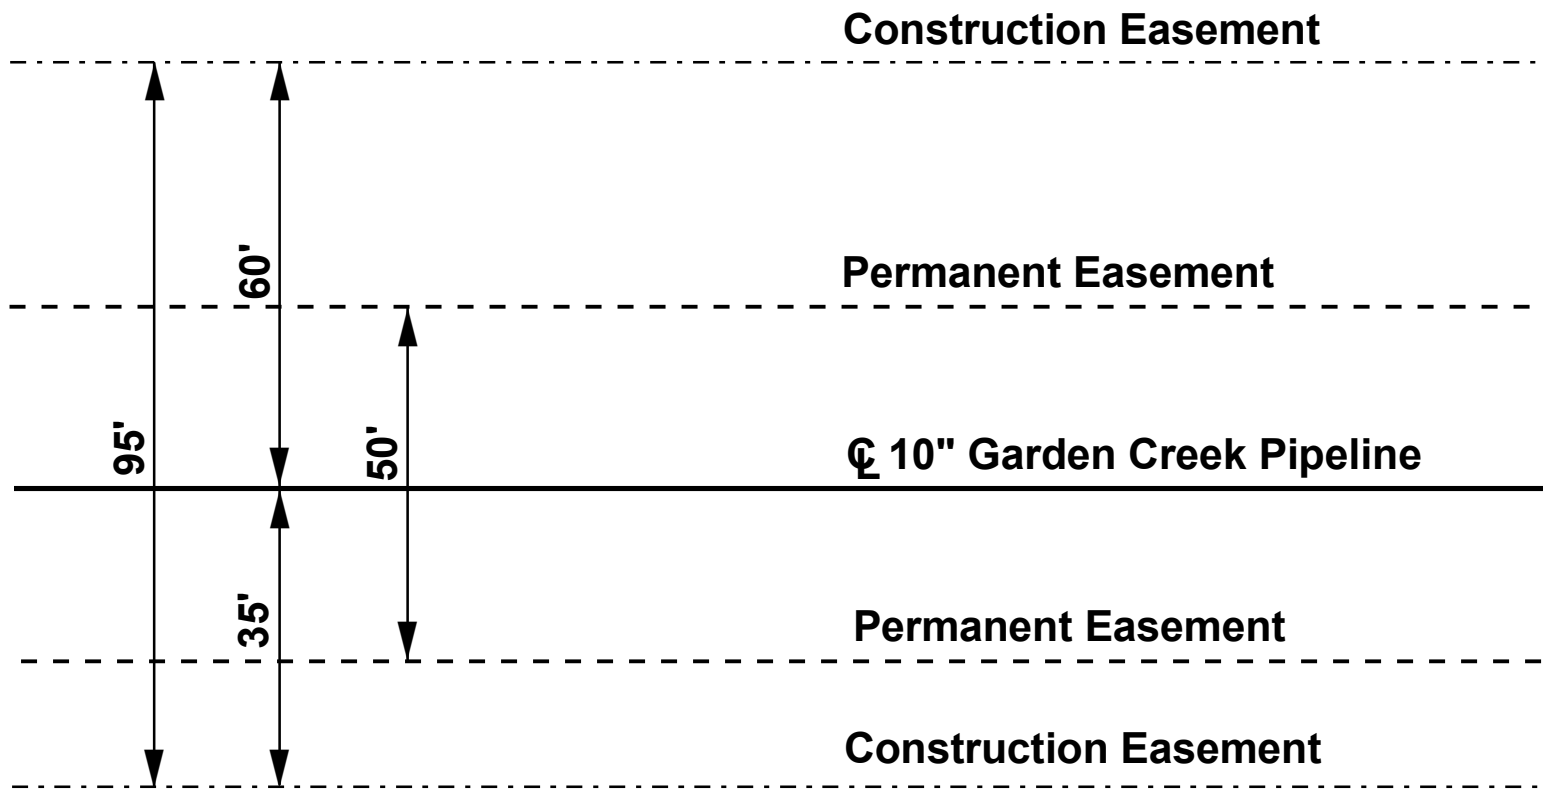


Typical ROW Garden Creek 10"

**Garden Creek NGL Pipeline**  
Valve Locations - Preliminary

<b>Approximate Mile Post</b>	<b>Distance from Last Valve (Miles)</b>	<b>Legal Description</b>
0.0	0.0	Sec 35, T151N, R98W
6.0	6.0	Sec 1, T150N, R99W or Sec 2, T 150N, R99W
11.0	5.0	Sec 21, T150N, R99W or Sec 28, T 150N, R99W
16.7	5.7	Sec 12, T149N, R100W or Sec 11, T 149N, R100W
21.4	4.7	Sec 17, T149N, R100W or Sec 18, T 149N, R100W
27.2	5.8	Sec 27, T149N, R101W or Sec 28, T 149N, R101W
31.4 or 31.1	4.2	Sec 3, T148N, R102W or Sec 4, T 148N, R102W
37.7	6.3	Sec 23, T148N, R103W
43.6	5.9	Sec 7, T147N, R103W
49.2	5.6	Sec 7, T147N, R104W
52.4	3.2	Sec. 2, T147N, R105W or Sec 34, T148N, R105W
60.3	7.9	Sec 27, T22N, R59E
62.4	2.1	Sec 17, T22N, R59E
62.7	0.3	Sec 17, T22N, R59E
63.3	0.6	Sec 17, T22N, R59E

40'x40' FENCELINE

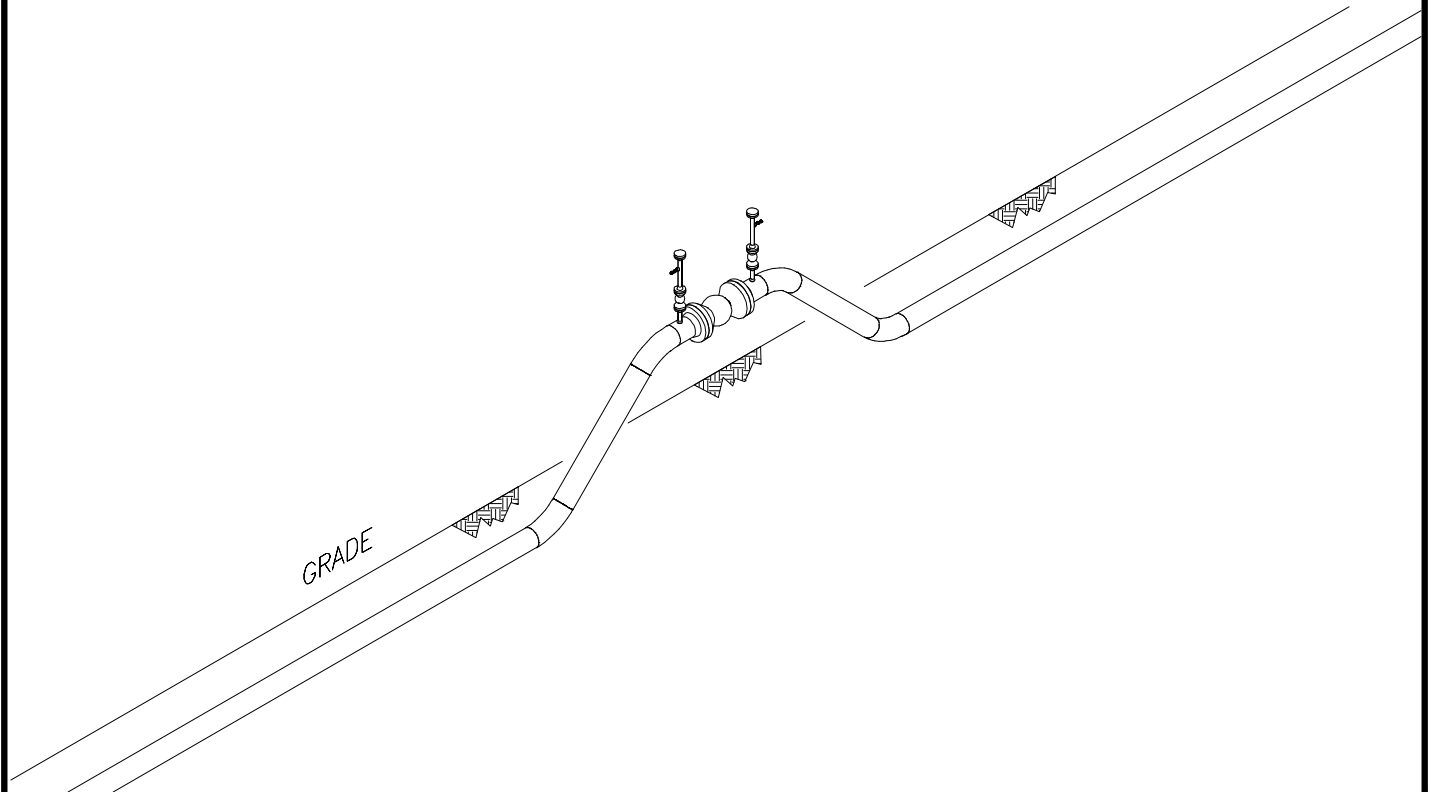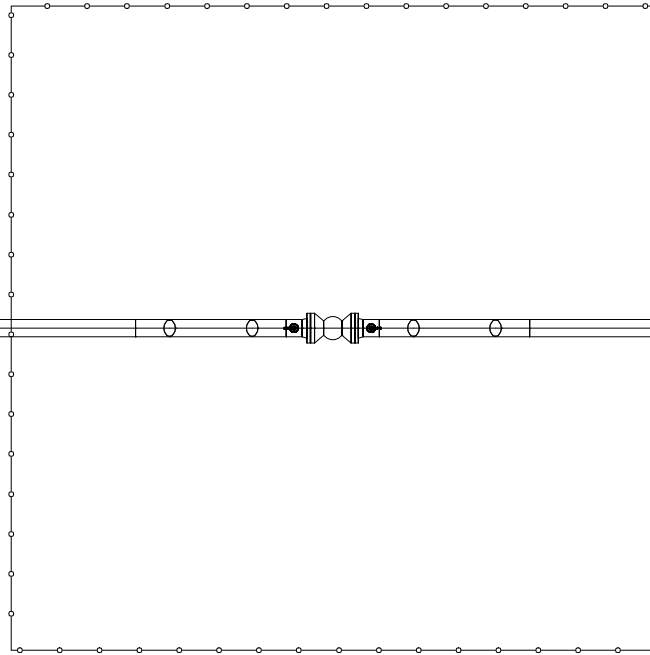

NOTES:



**BEAR PAW ENERGY LLC**

/4 SEC

GARDEN CREEK NGL  
10' MAINLINE BLOCK VALVE

--- CO.

ST

DWN BY  
BSC

DES BY

APRD BY  
JK

DATE  
6/16/11

DWG. #  
GARD-200-500

REV #  
1