




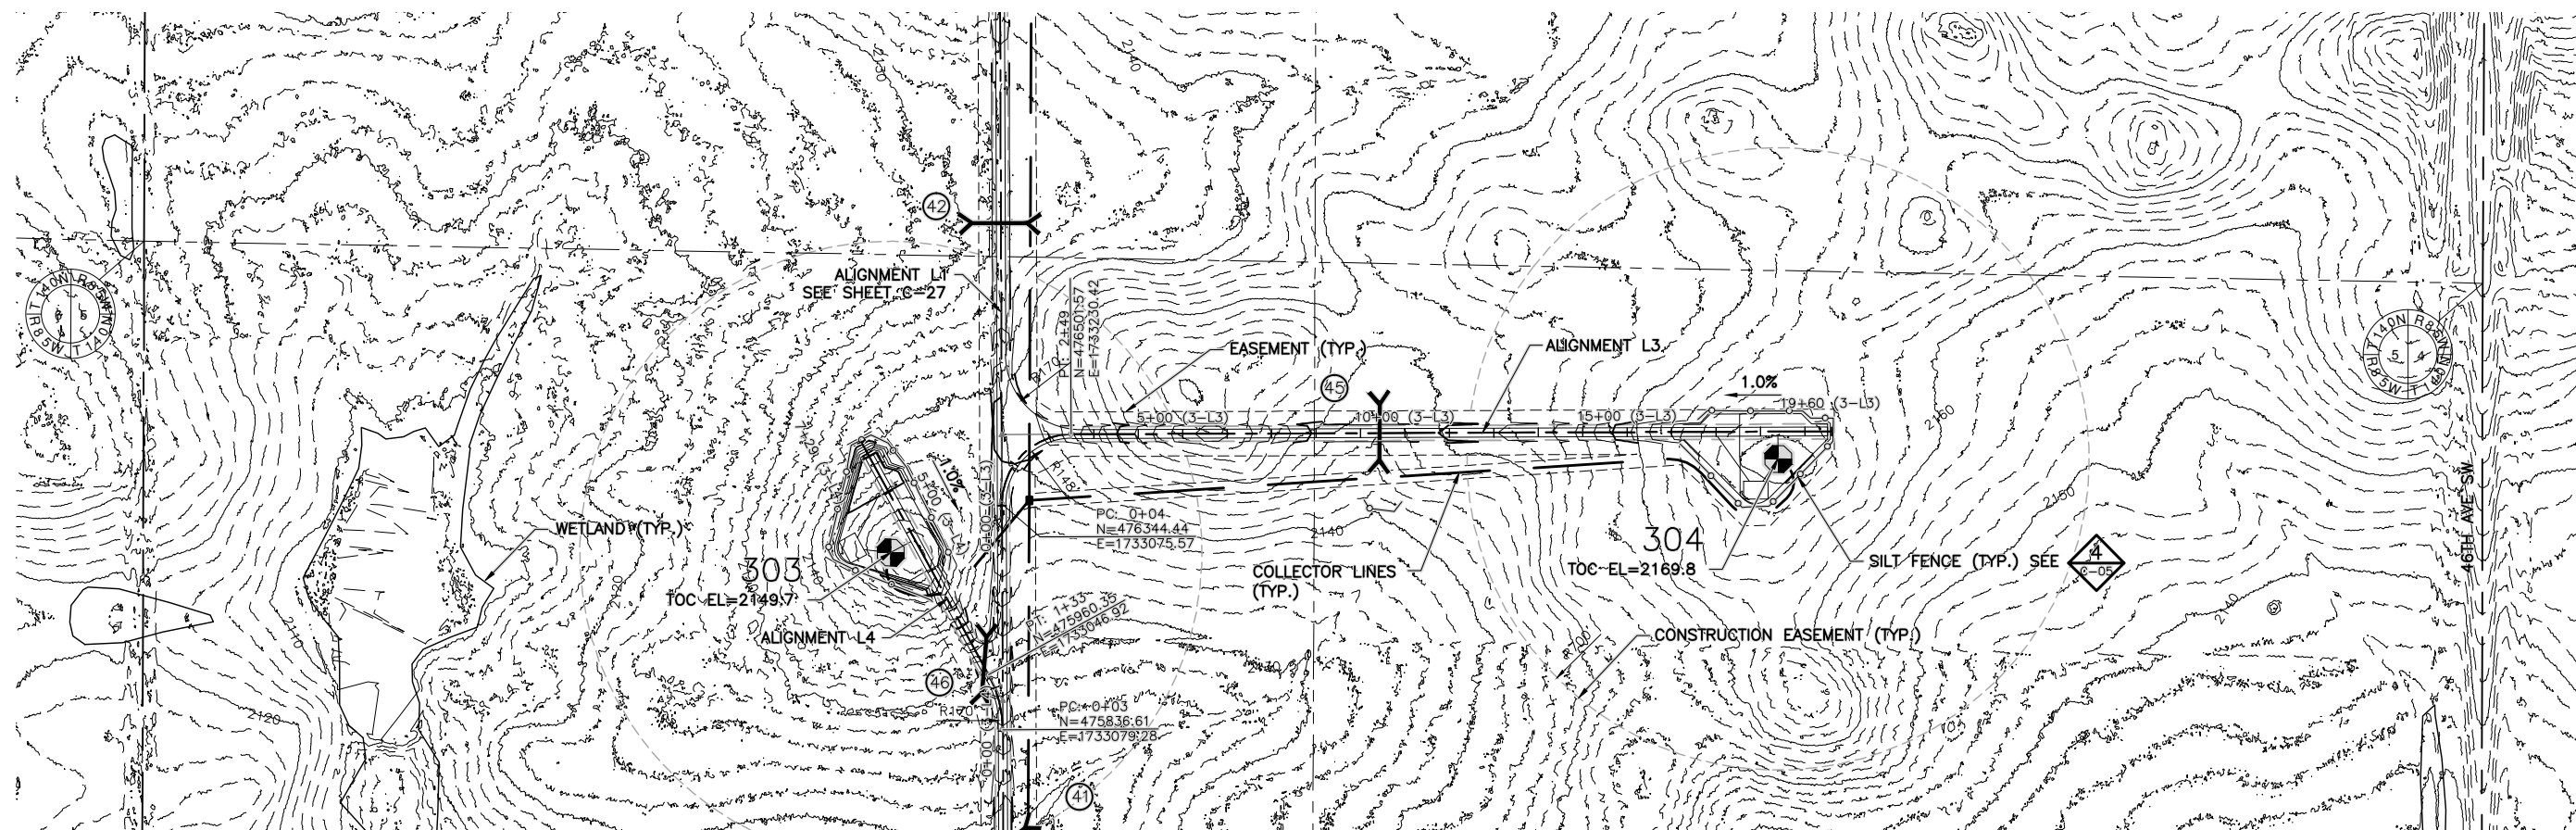

1 PLAN: ALIGNMENT L3 AND L4

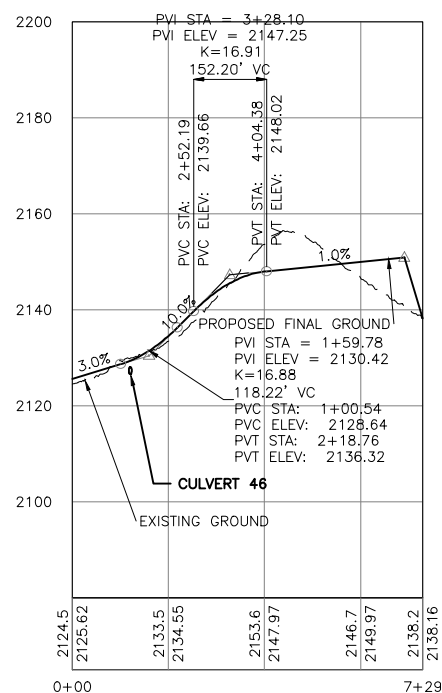

2 PROFILE: ALIGNMENT L4

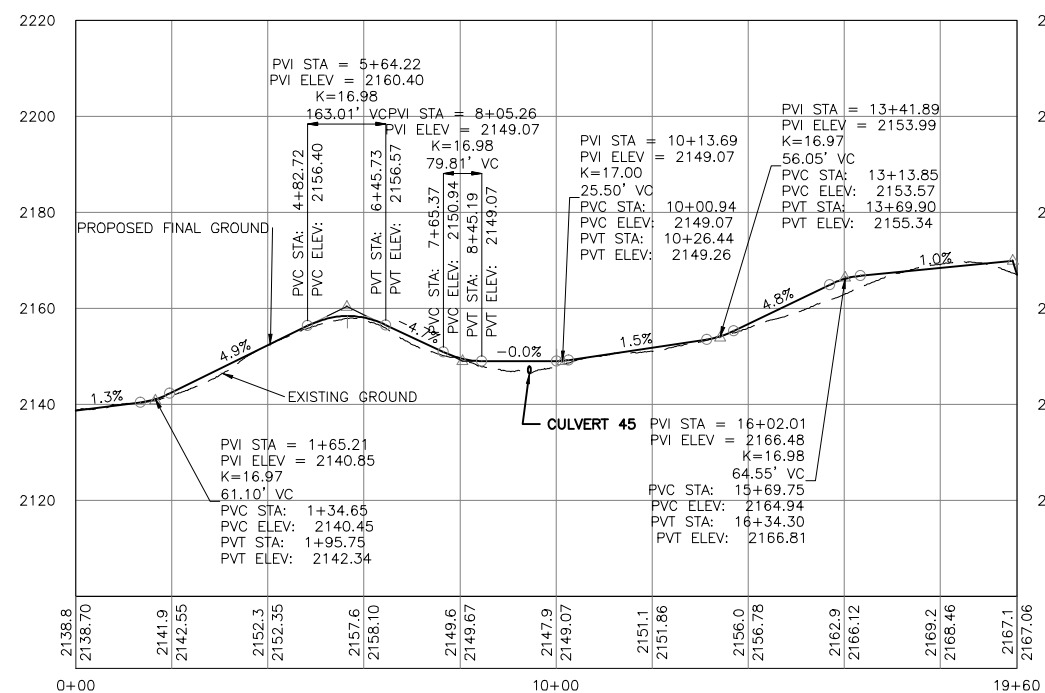

③ PROFILE: ALIGNMENT L3



09/30/11 FOR CONSTRUCTION

[illegible]