
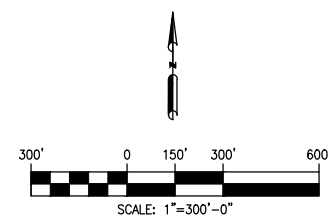


---

**BERTHOLD STATION EXPANSION PROJECT**  
**TABLE OF CONTENTS**

<b>Exhibit B</b>	<b>Station Maps</b>
Exhibit B.1	Berthold Station Expansion Overview Plot Plan
Exhibit B.2	Berthold Station Expansion Plot Plan – Existing Berthold Site
Exhibit B.3	Berthold Station Expansion Plot Plan – Berthold West
Exhibit B.4	Berthold Station Expansion Plot Plan – Berthold South

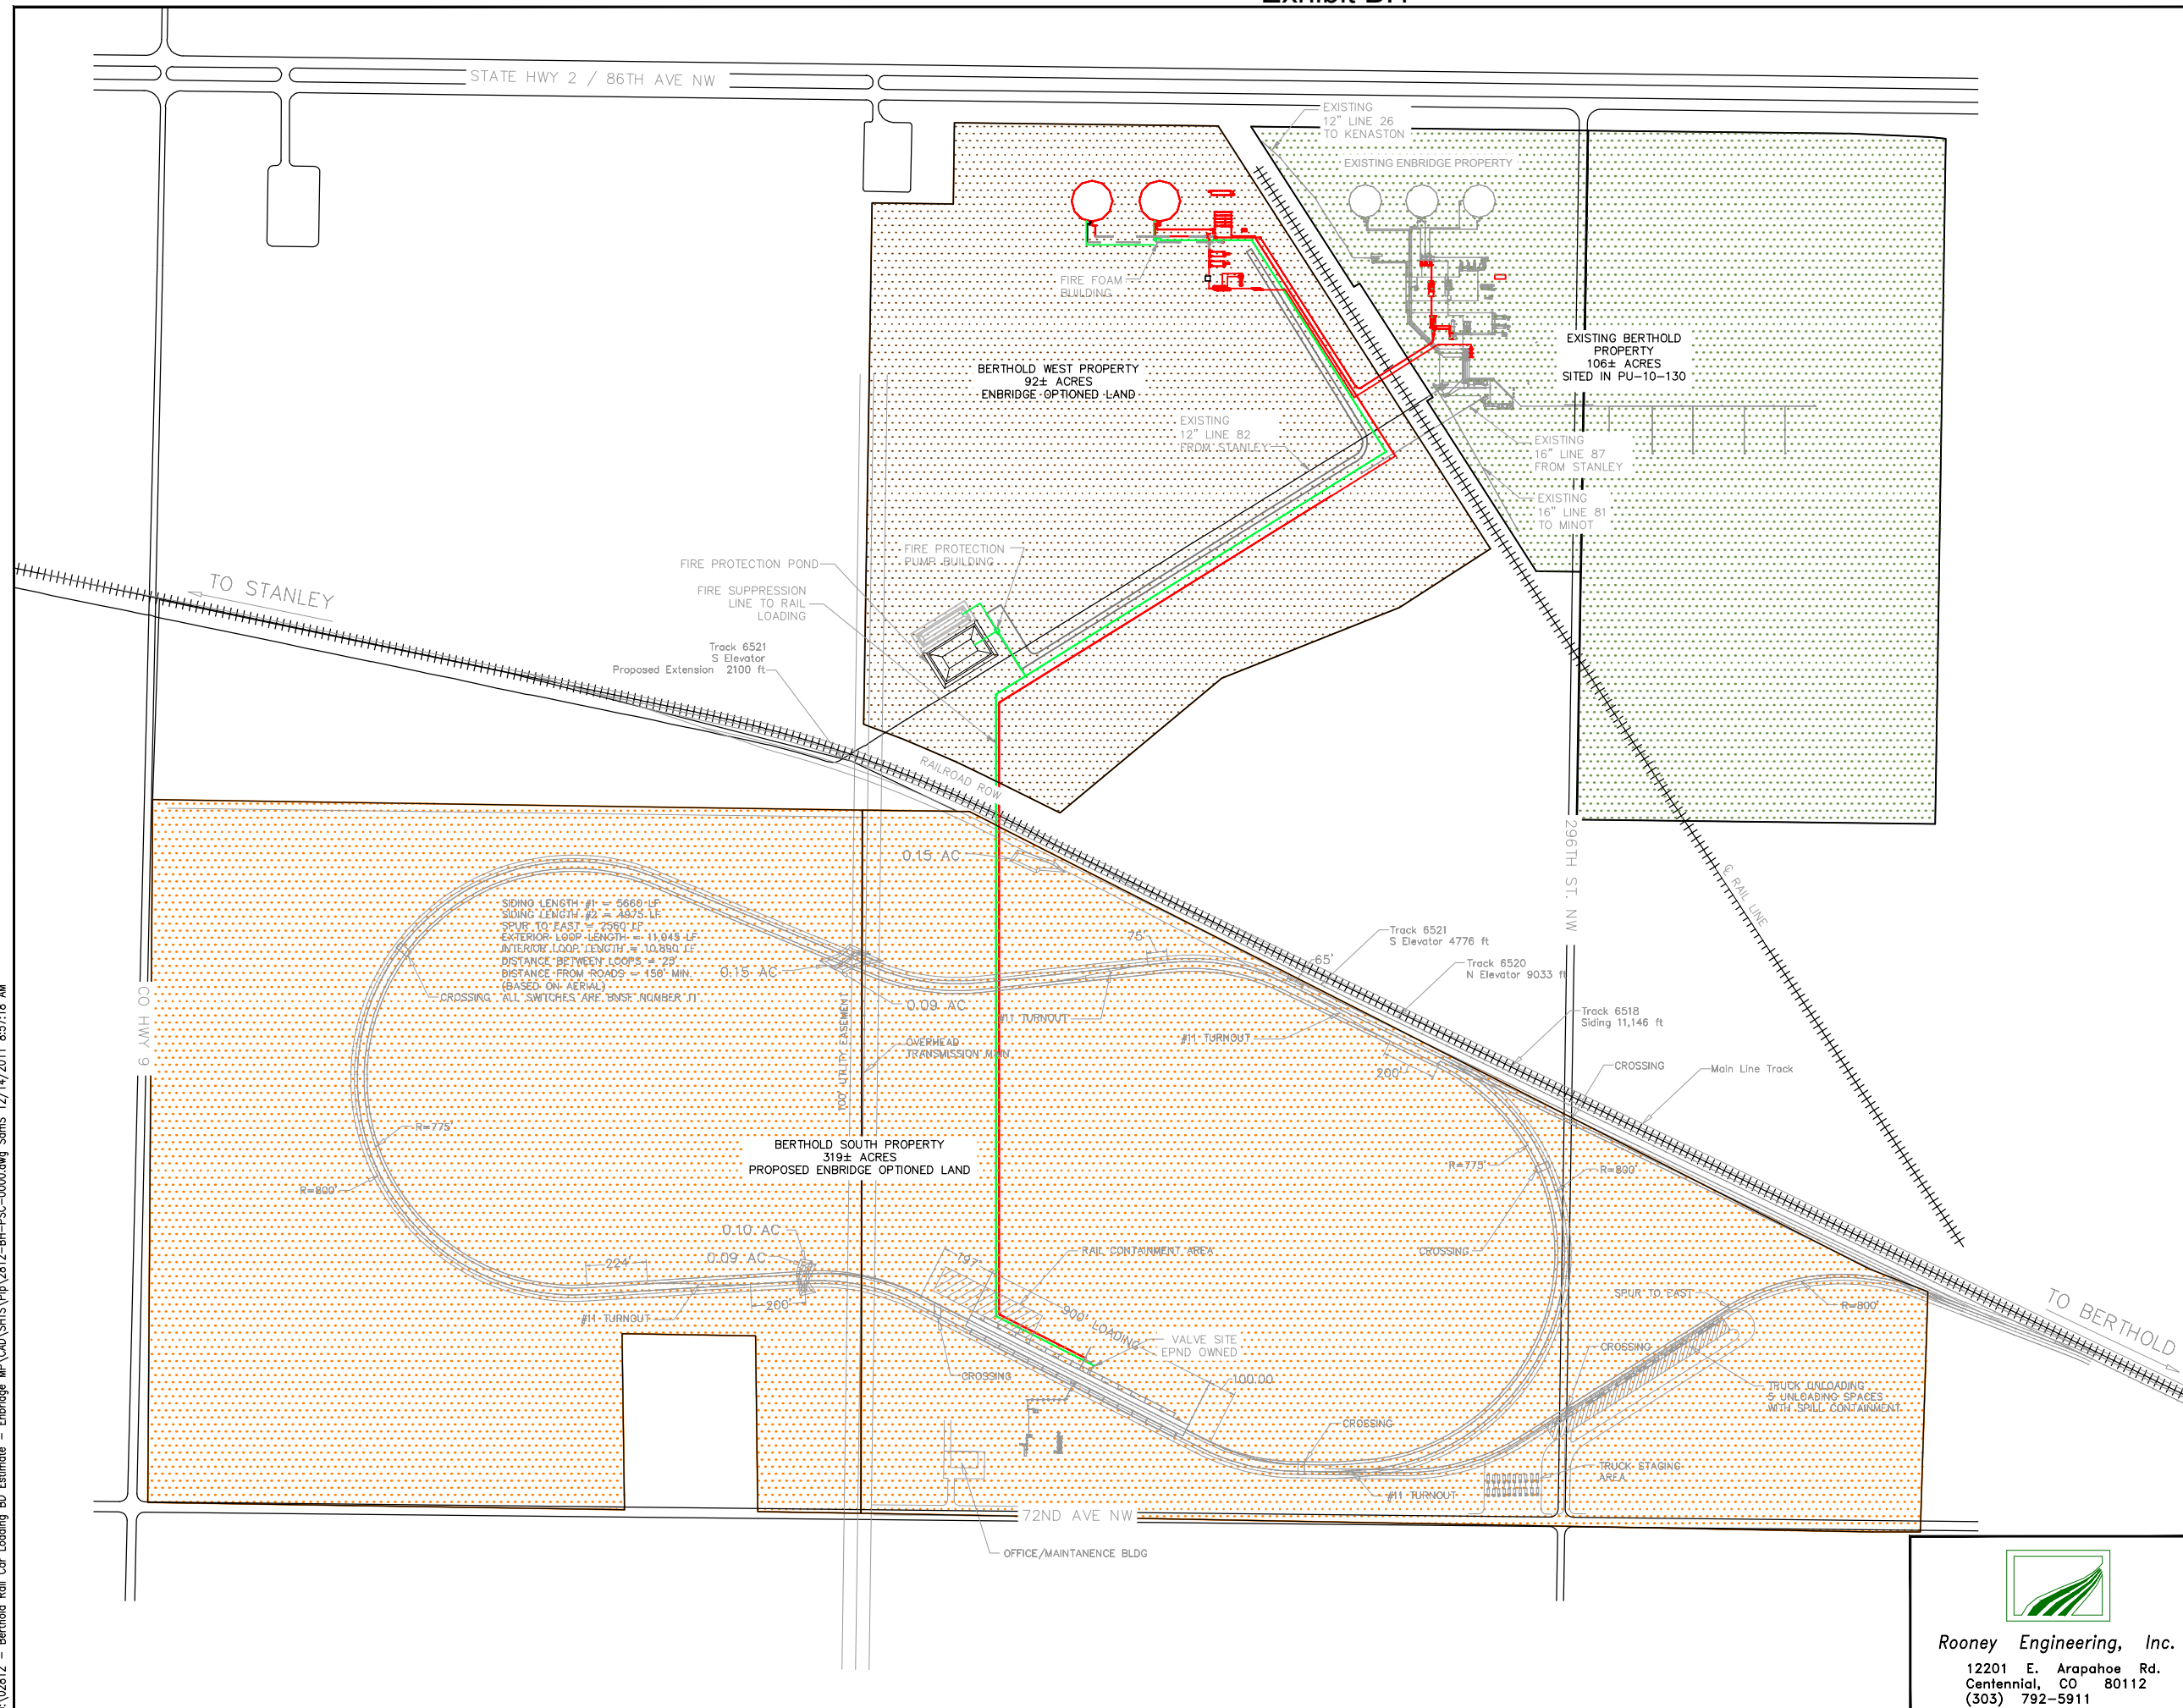

**LEGEND**

- BERTHOLD STATION EXPANSION PROJECT (JURISDICTIONAL)
- FIRE PROTECTION
- EXISTING
- EXISTING BERTHOLD PROPERTY 106± ACRES
- BERTHOLD WEST PROPERTY 92± ACRES
- BERTHOLD SOUTH PROPERTY 319± ACRES

J:\02812 - Berthold Rail Car Loading BD Estimate - Enbridge MP\CAD\SHS\PIP\2812-BH-PSC-0000.dwg Soms 12/14/2011 8:57:18 AM

NO	REVISION	DATE	APPR	BY
E	ISSUED FOR REVIEW	12/14/11	AL	SAS
D	ISSUED FOR REVIEW	11/23/11	AL	SAS
C	ISSUED FOR REVIEW	11/22/11	AL	SAS
B	ISSUED FOR REVIEW	11/15/11	AL	SAS



**ENBRIDGE PIPELINES (NORTH DAKOTA) LLC**

**BERTHOLD (ND) STATION**  
BERTHOLD STATION EXPANSION PROJECT  
OVERVIEW PLOT PLAN

PROJECT: 2812-ENBRIDGE		
SCALE: AS SHOWN	DATE: 10/25/11	DRAWN: SS
CHECK: AL	APPR: AL	DATE: (DATE)

DWG. NO. 2812-BH-PSC-0000REV-E

**Rooney Engineering, Inc.**  
12201 E. Arapahoe Rd.  
Centennial, CO 80112  
(303) 792-5911

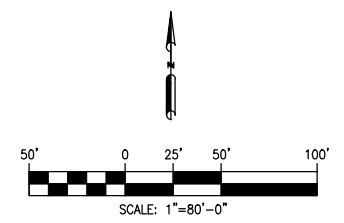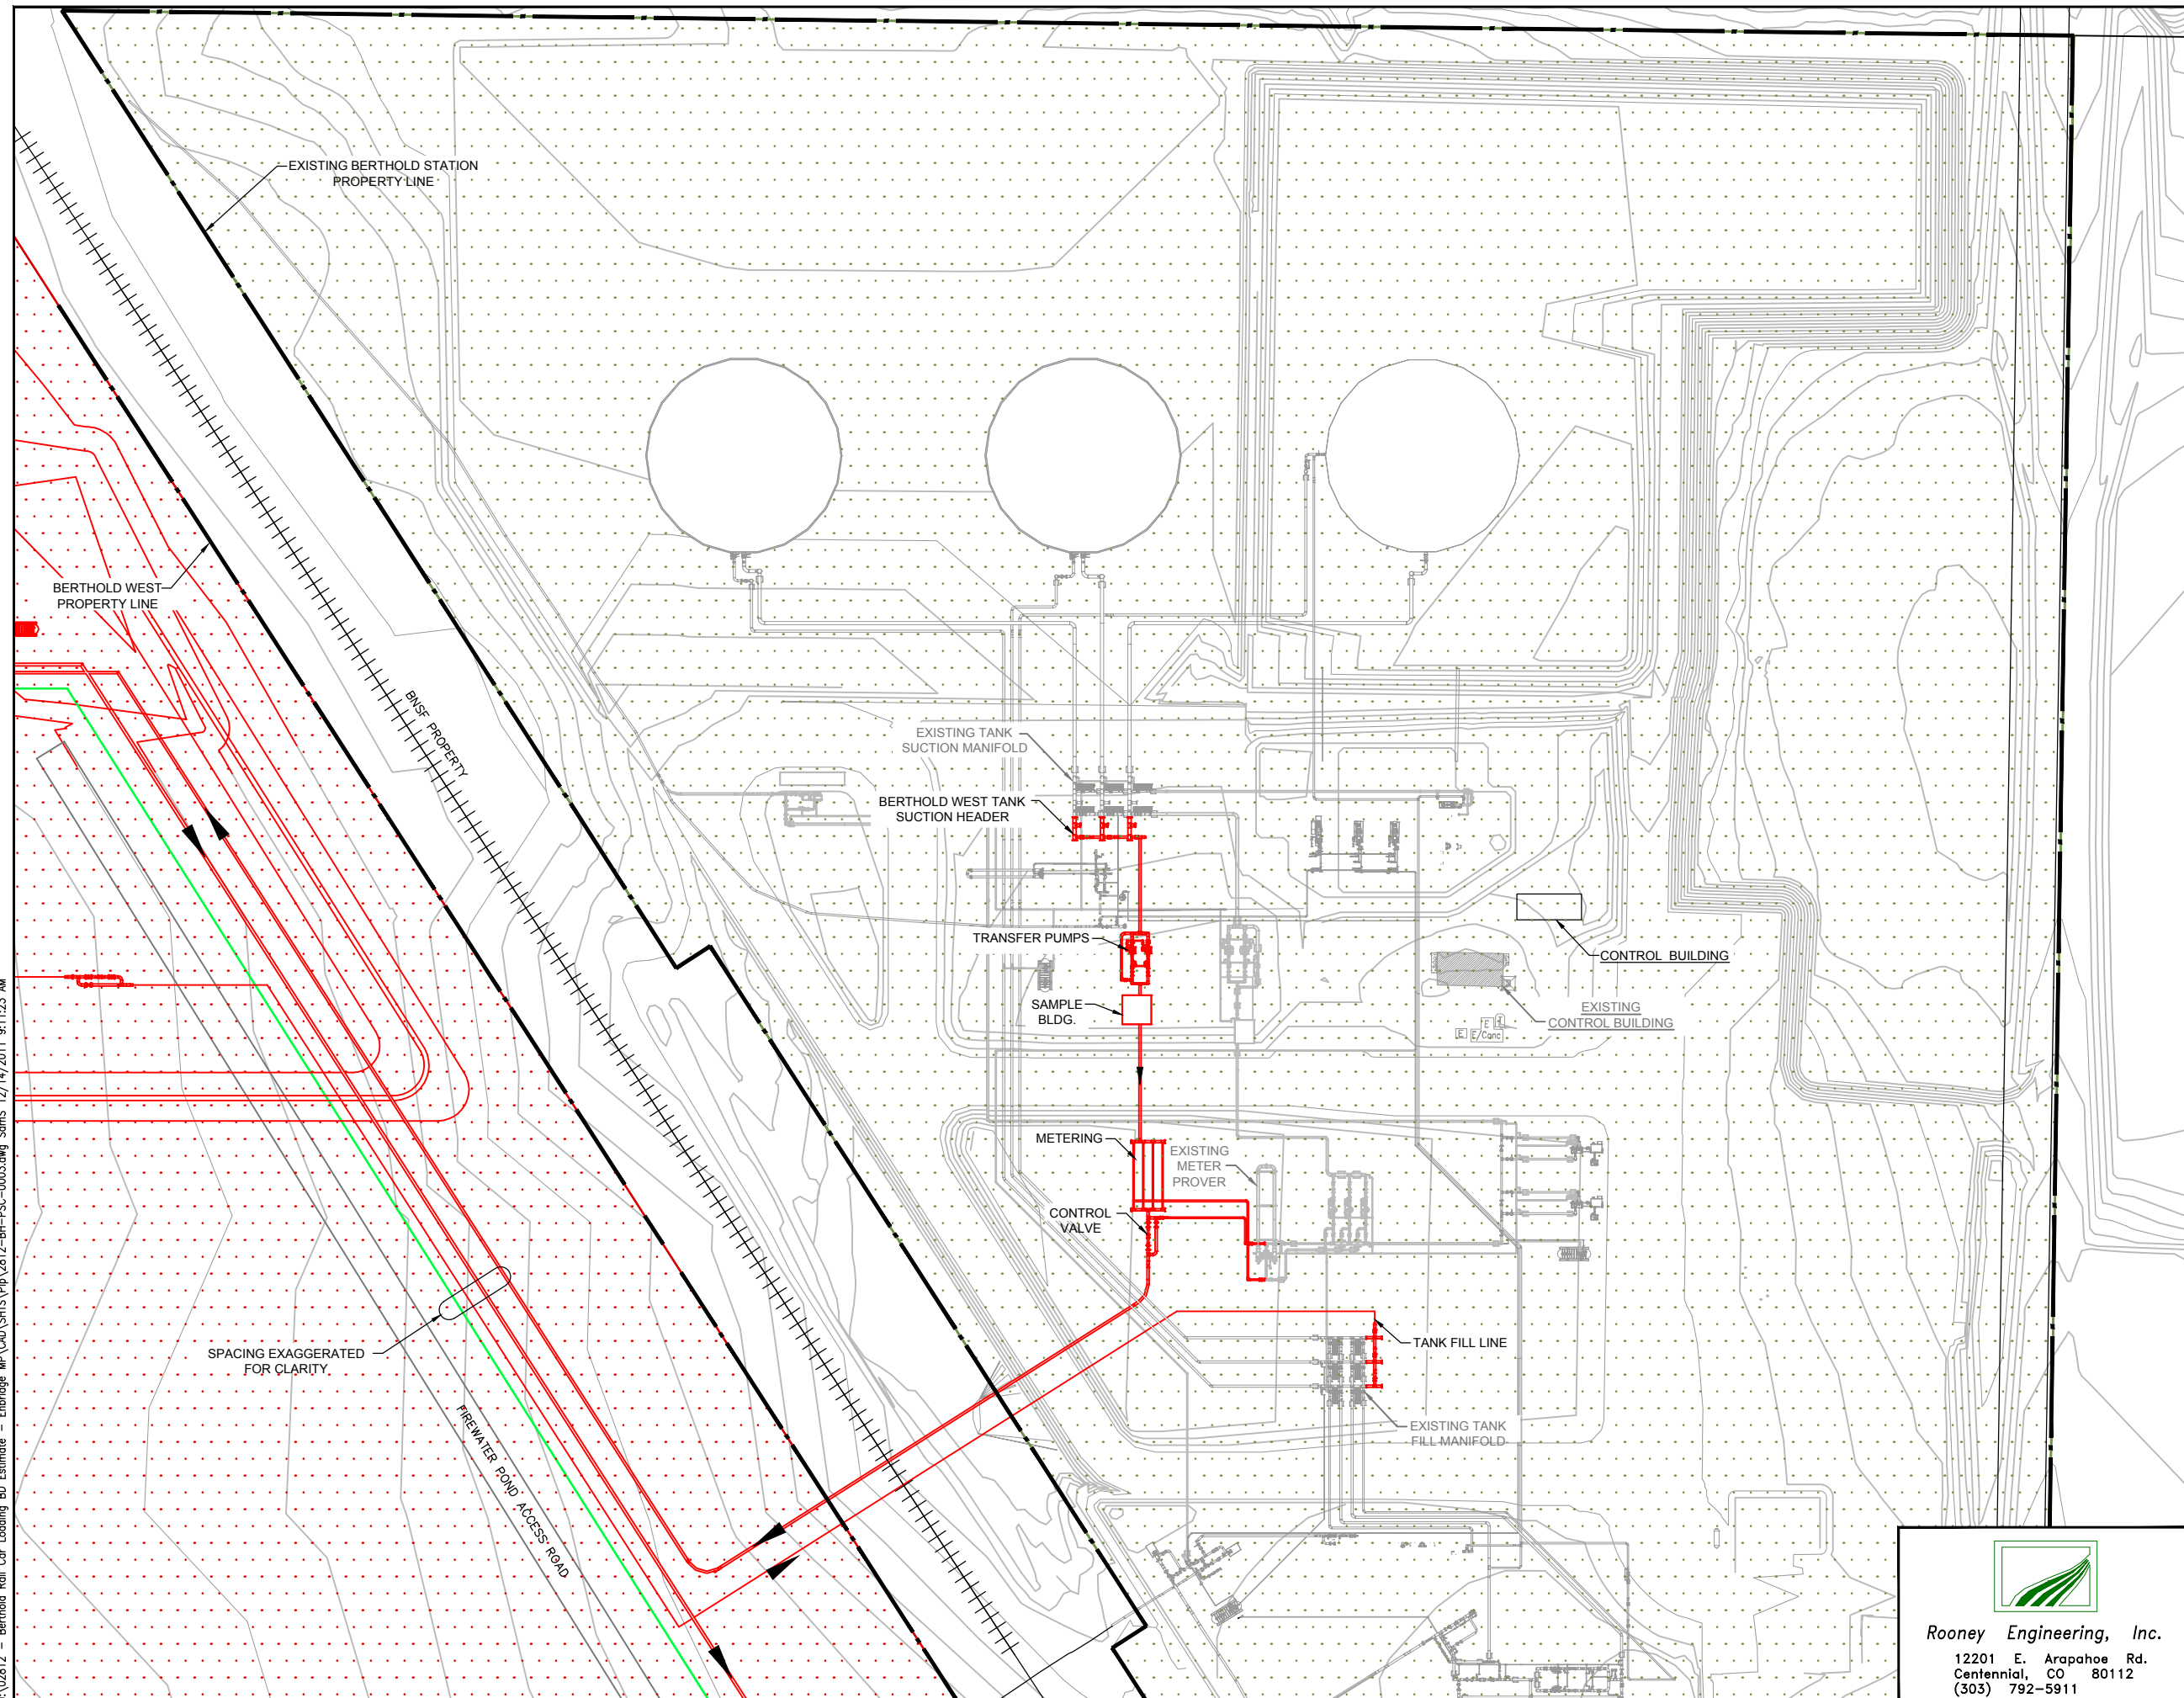

LEGEND

- BERTHOLD STATION EXPANSION PROJECT (JURISDICTIONAL)
- FIRE PROTECTION
- EXISTING
- EXISTING BERTHOLD PROPERTY
- BERTHOLD WEST PROPERTY

I:\02812 - Berthold Rail Car Loading BD Estimate - Enbridge MP\CAD\SHS\Plp\2812-BH-PSC-0003.dwg Soms 12/14/2011 9:11:23 AM

D	ISSUED FOR REVIEW	12/14/11	AL	SAS
C	ISSUED FOR REVIEW	11/22/11	AL	SAS
B	ISSUED FOR REVIEW	11/15/11	AL	SAS
A	ISSUED FOR INTERNAL REVIEW	10/26/11	AL	SAS
NO	REVISION	DATE	APPR	BY

**ENBRIDGE PIPELINES (NORTH DAKOTA) LLC**

**BERTHOLD (ND) STATION**  
 BERTHOLD STATION EXPANSION PROJECT  
 EXISTING BERTHOLD STATION PLOT PLAN



PROJECT: 2812-ENBRIDGE		
SCALE: AS SHOWN	DATE: 10/25/11	DRAWN: SS
CHECK: AL	APPR: AL	DATE: (DATE)

DWG. NO. 2812-BH-PSC-0003REV-D

**Rooney Engineering, Inc.**  
 12201 E. Arapahoe Rd.  
 Centennial, CO 80112  
 (303) 792-5911

Exhibit B.3

STATE HWY 2 / 86TH AVE NW - EB

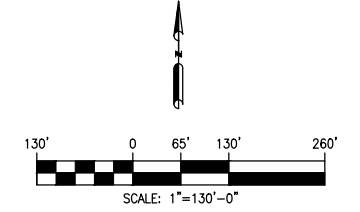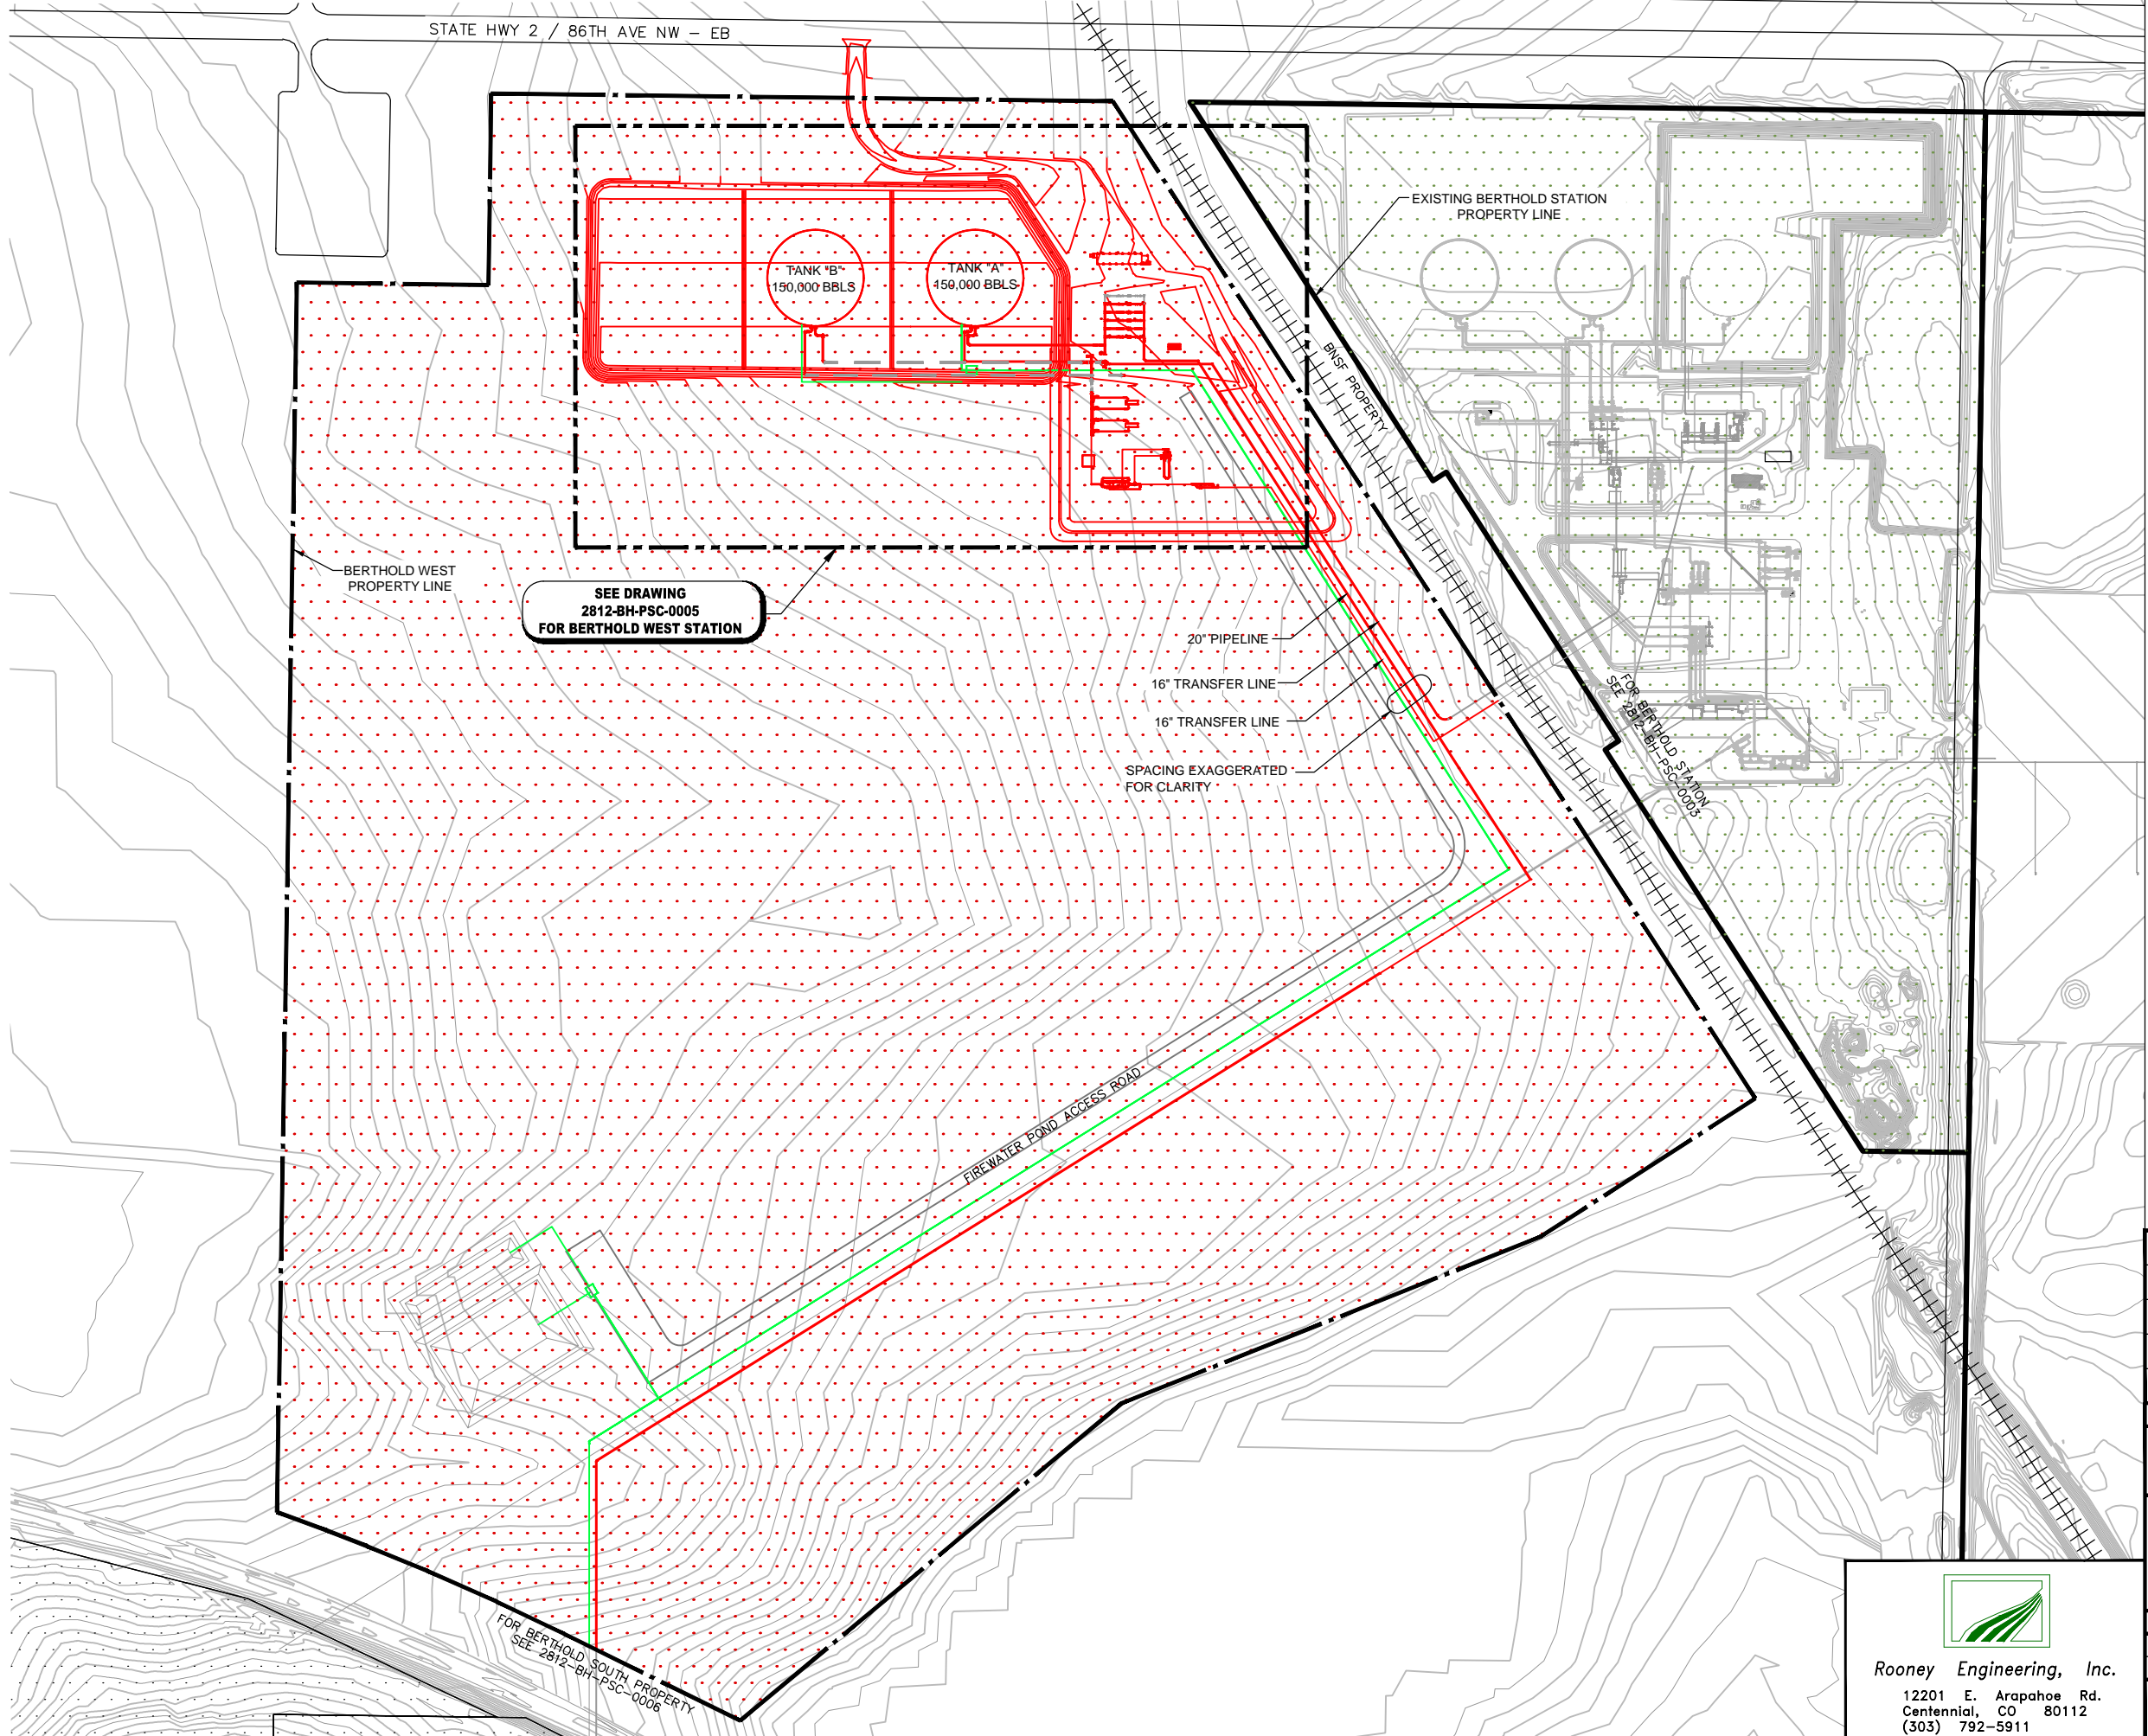

LEGEND

- BERTHOLD STATION EXPANSION PROJECT (JURISDICTIONAL)
- FIRE PROTECTION
- EXISTING
- EXISTING ENBRIDGE PROPERTY
- BERTHOLD WEST PROPERTY

SEE DRAWING  
2812-BH-PSC-0005  
FOR BERTHOLD WEST STATION

20" PIPELINE  
16" TRANSFER LINE  
16" TRANSFER LINE  
SPACING EXAGGERATED  
FOR CLARITY

FIRE WATER POND ACCESS ROAD

FOR BERTHOLD SOUTH PROPERTY  
SEE 2812-BH-PSC-0006

E	ISSUED FOR REVIEW	12/14/11	AL	SAS
D	ISSUED FOR REVIEW	11/23/11	AL	SAS
C	ISSUED FOR REVIEW	11/22/11	AL	SAS
B	ISSUED FOR REVIEW	11/15/11	AL	SAS
NO	REVISION	DATE	APPR	BY



**ENBRIDGE PIPELINES (NORTH DAKOTA) LLC**

**BERTHOLD (ND) STATION**  
BERTHOLD STATION EXPANSION PROJECT  
BERTHOLD WEST PLOT PLAN

**Rooney Engineering, Inc.**  
12201 E. Arapahoe Rd.  
Centennial, CO 80112  
(303) 792-5911

PROJECT: 2812-ENBRIDGE		
SCALE: N.T.S.	DATE: 11/3/11	DRAWN: SS
CHECK: AL	APPR: AL	DATE: (DATE)

DWG. NO. 2812-BH-PSC-0004REV-E

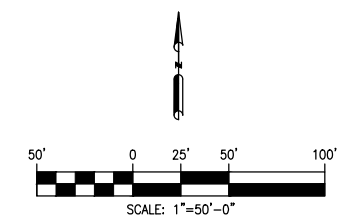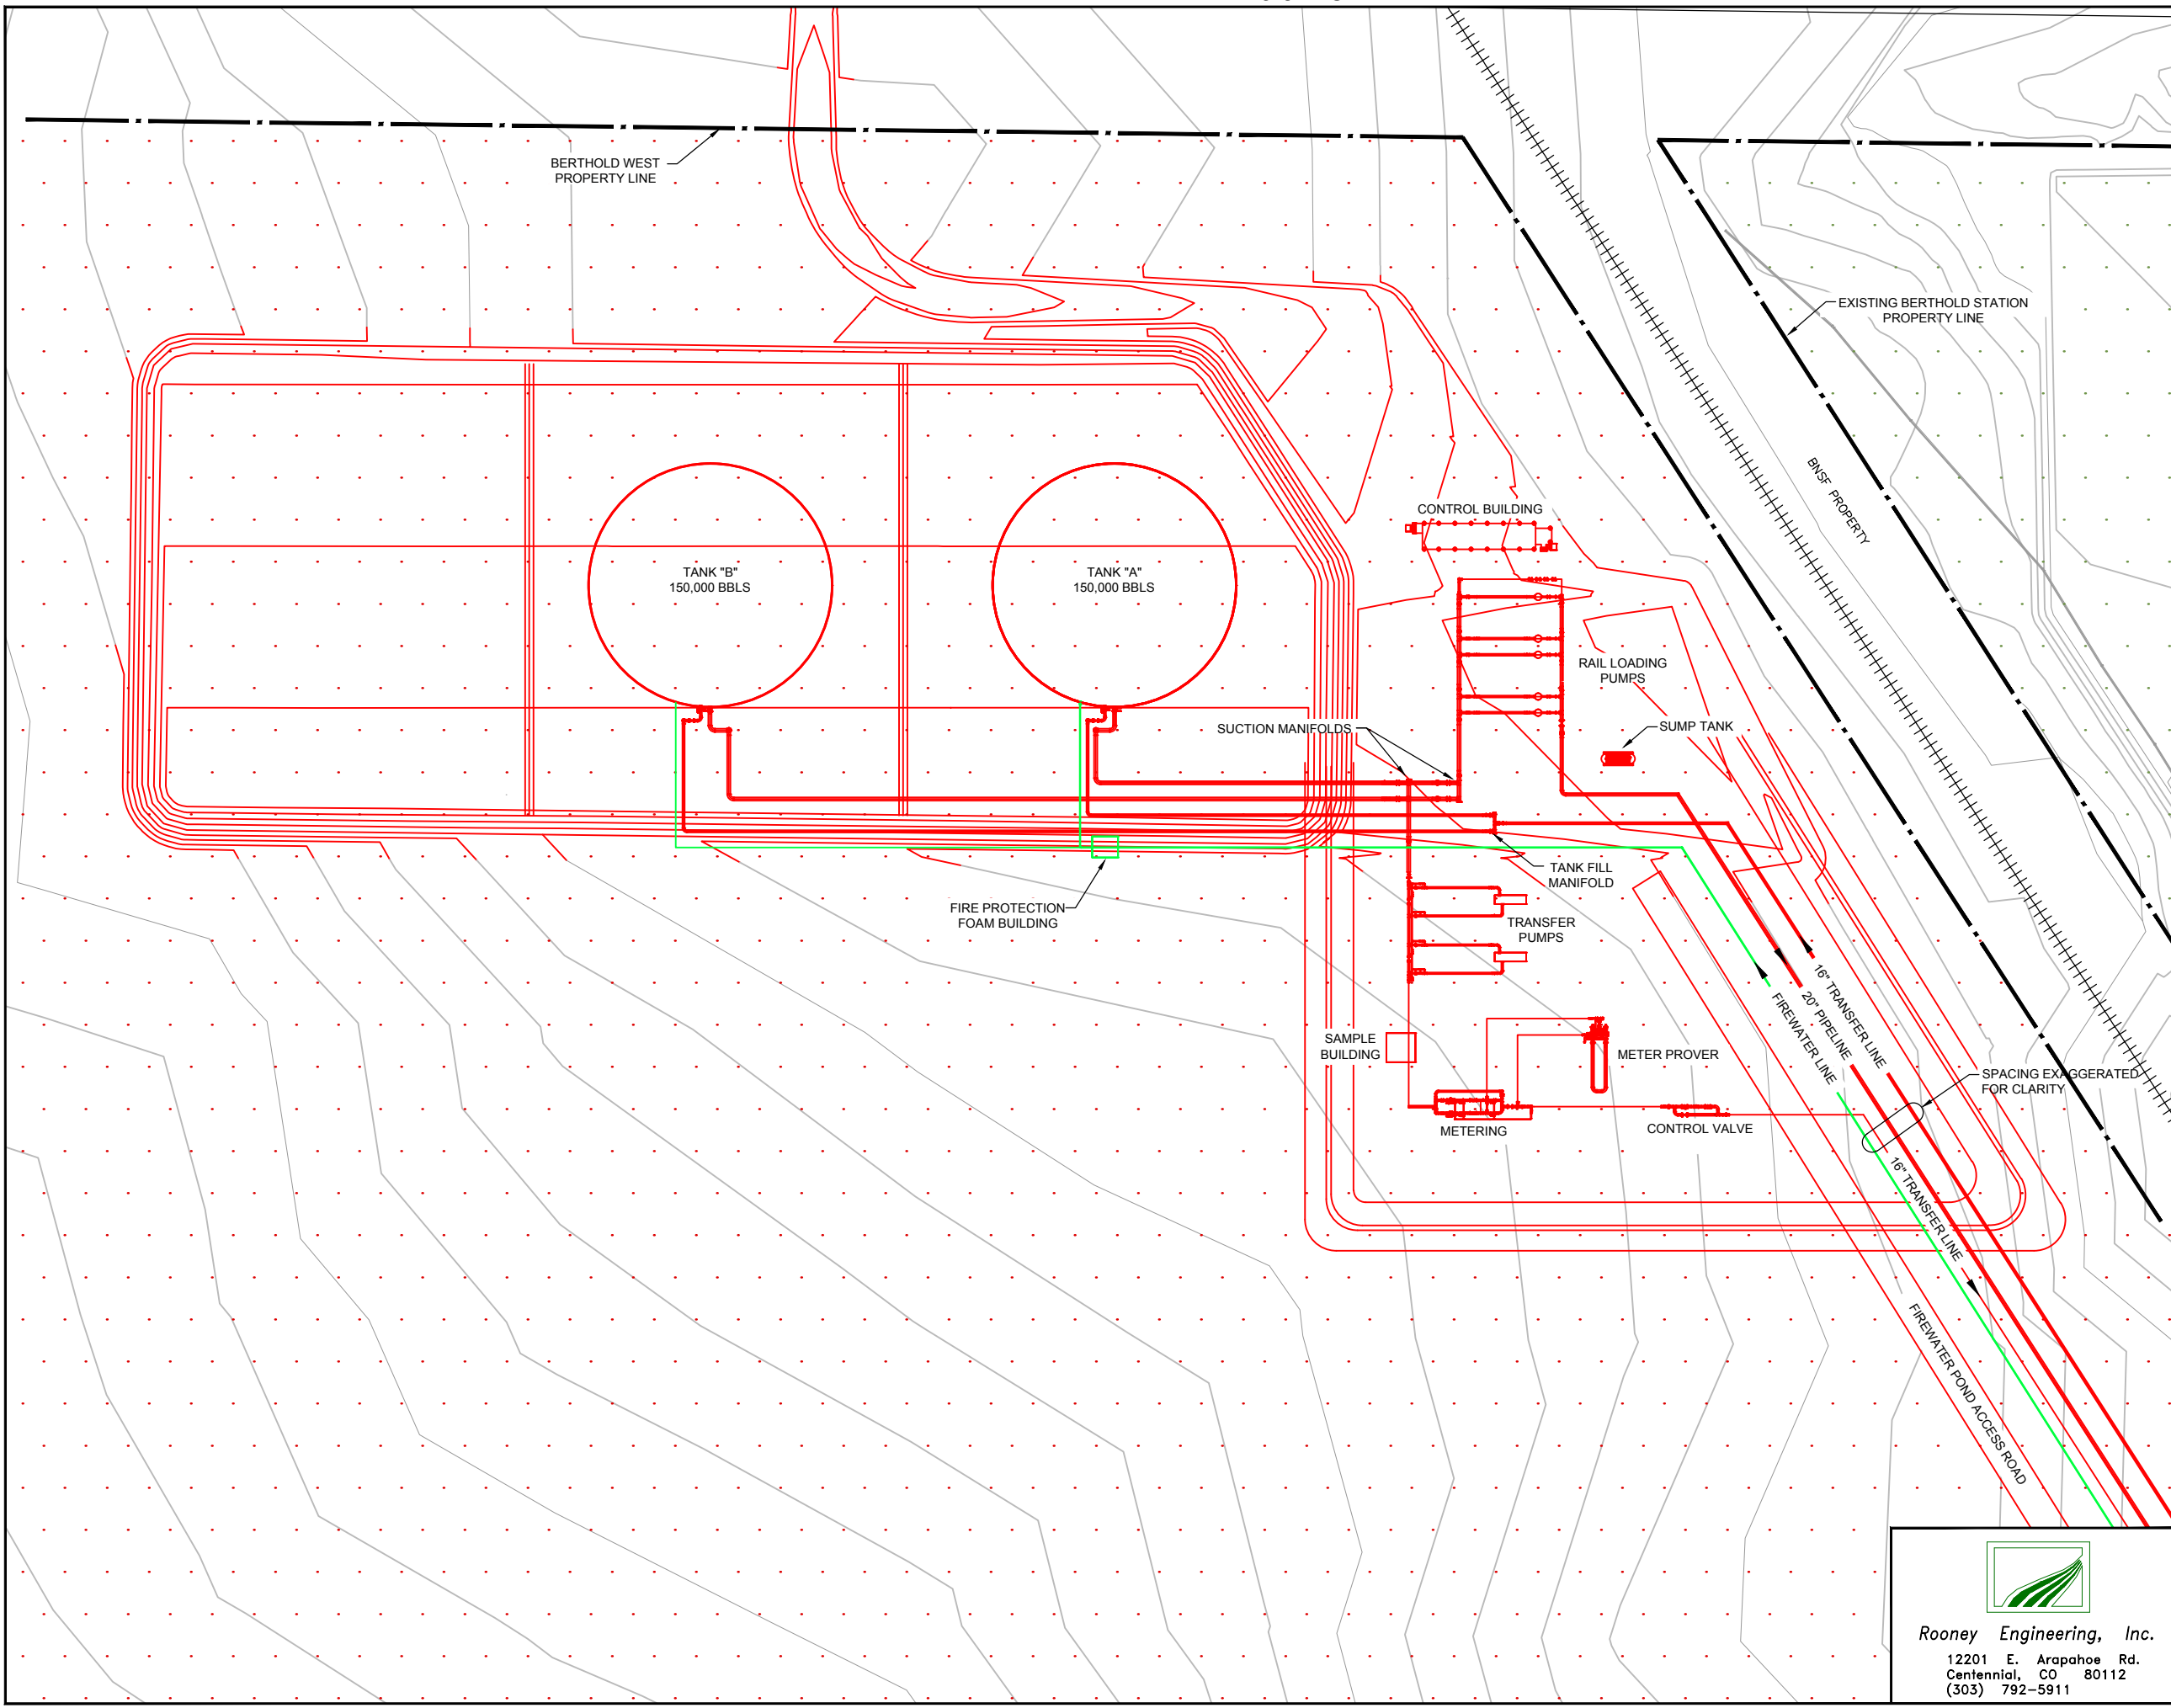

- LEGEND**
- BERTHOLD STATION EXPANSION PROJECT (JURISDICTIONAL)
  - FIRE PROTECTION
  - EXISTING
  - EXISTING ENBRIDGE PROPERTY
  - BERTHOLD WEST PROPERTY

J:\02812 - Berthold Rail Car Loading BD Estimate - Enbridge MP\CAD\SHHS\Pip\_2812-BH-PSC-0005.dwg SamS 12/14/2011 8:42:37 AM

A	ISSUED FOR REVIEW	12/13/11	AL	SAS
NO	REVISION	DATE	APPR	BY



**ENBRIDGE PIPELINES (NORTH DAKOTA) LLC**

**BERTHOLD (ND) STATION**  
 BERTHOLD STATION EXPANSION PROJECT  
 BERTHOLD WEST PLOT PLAN

PROJECT: 2812-ENBRIDGE		
SCALE: AS SHOWN	DATE: 12/12/11	DRAWN: SS
CHECK: AL	APPR: AL	DATE: (DATE)

**DWG. NO. 2812-BH-PSC-0005 REV-A**

**Rooney Engineering, Inc.**  
 12201 E. Arapahoe Rd.  
 Centennial, CO 80112  
 (303) 792-5911

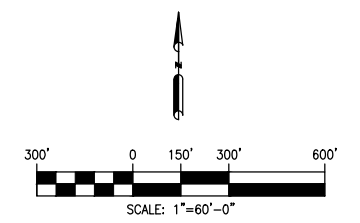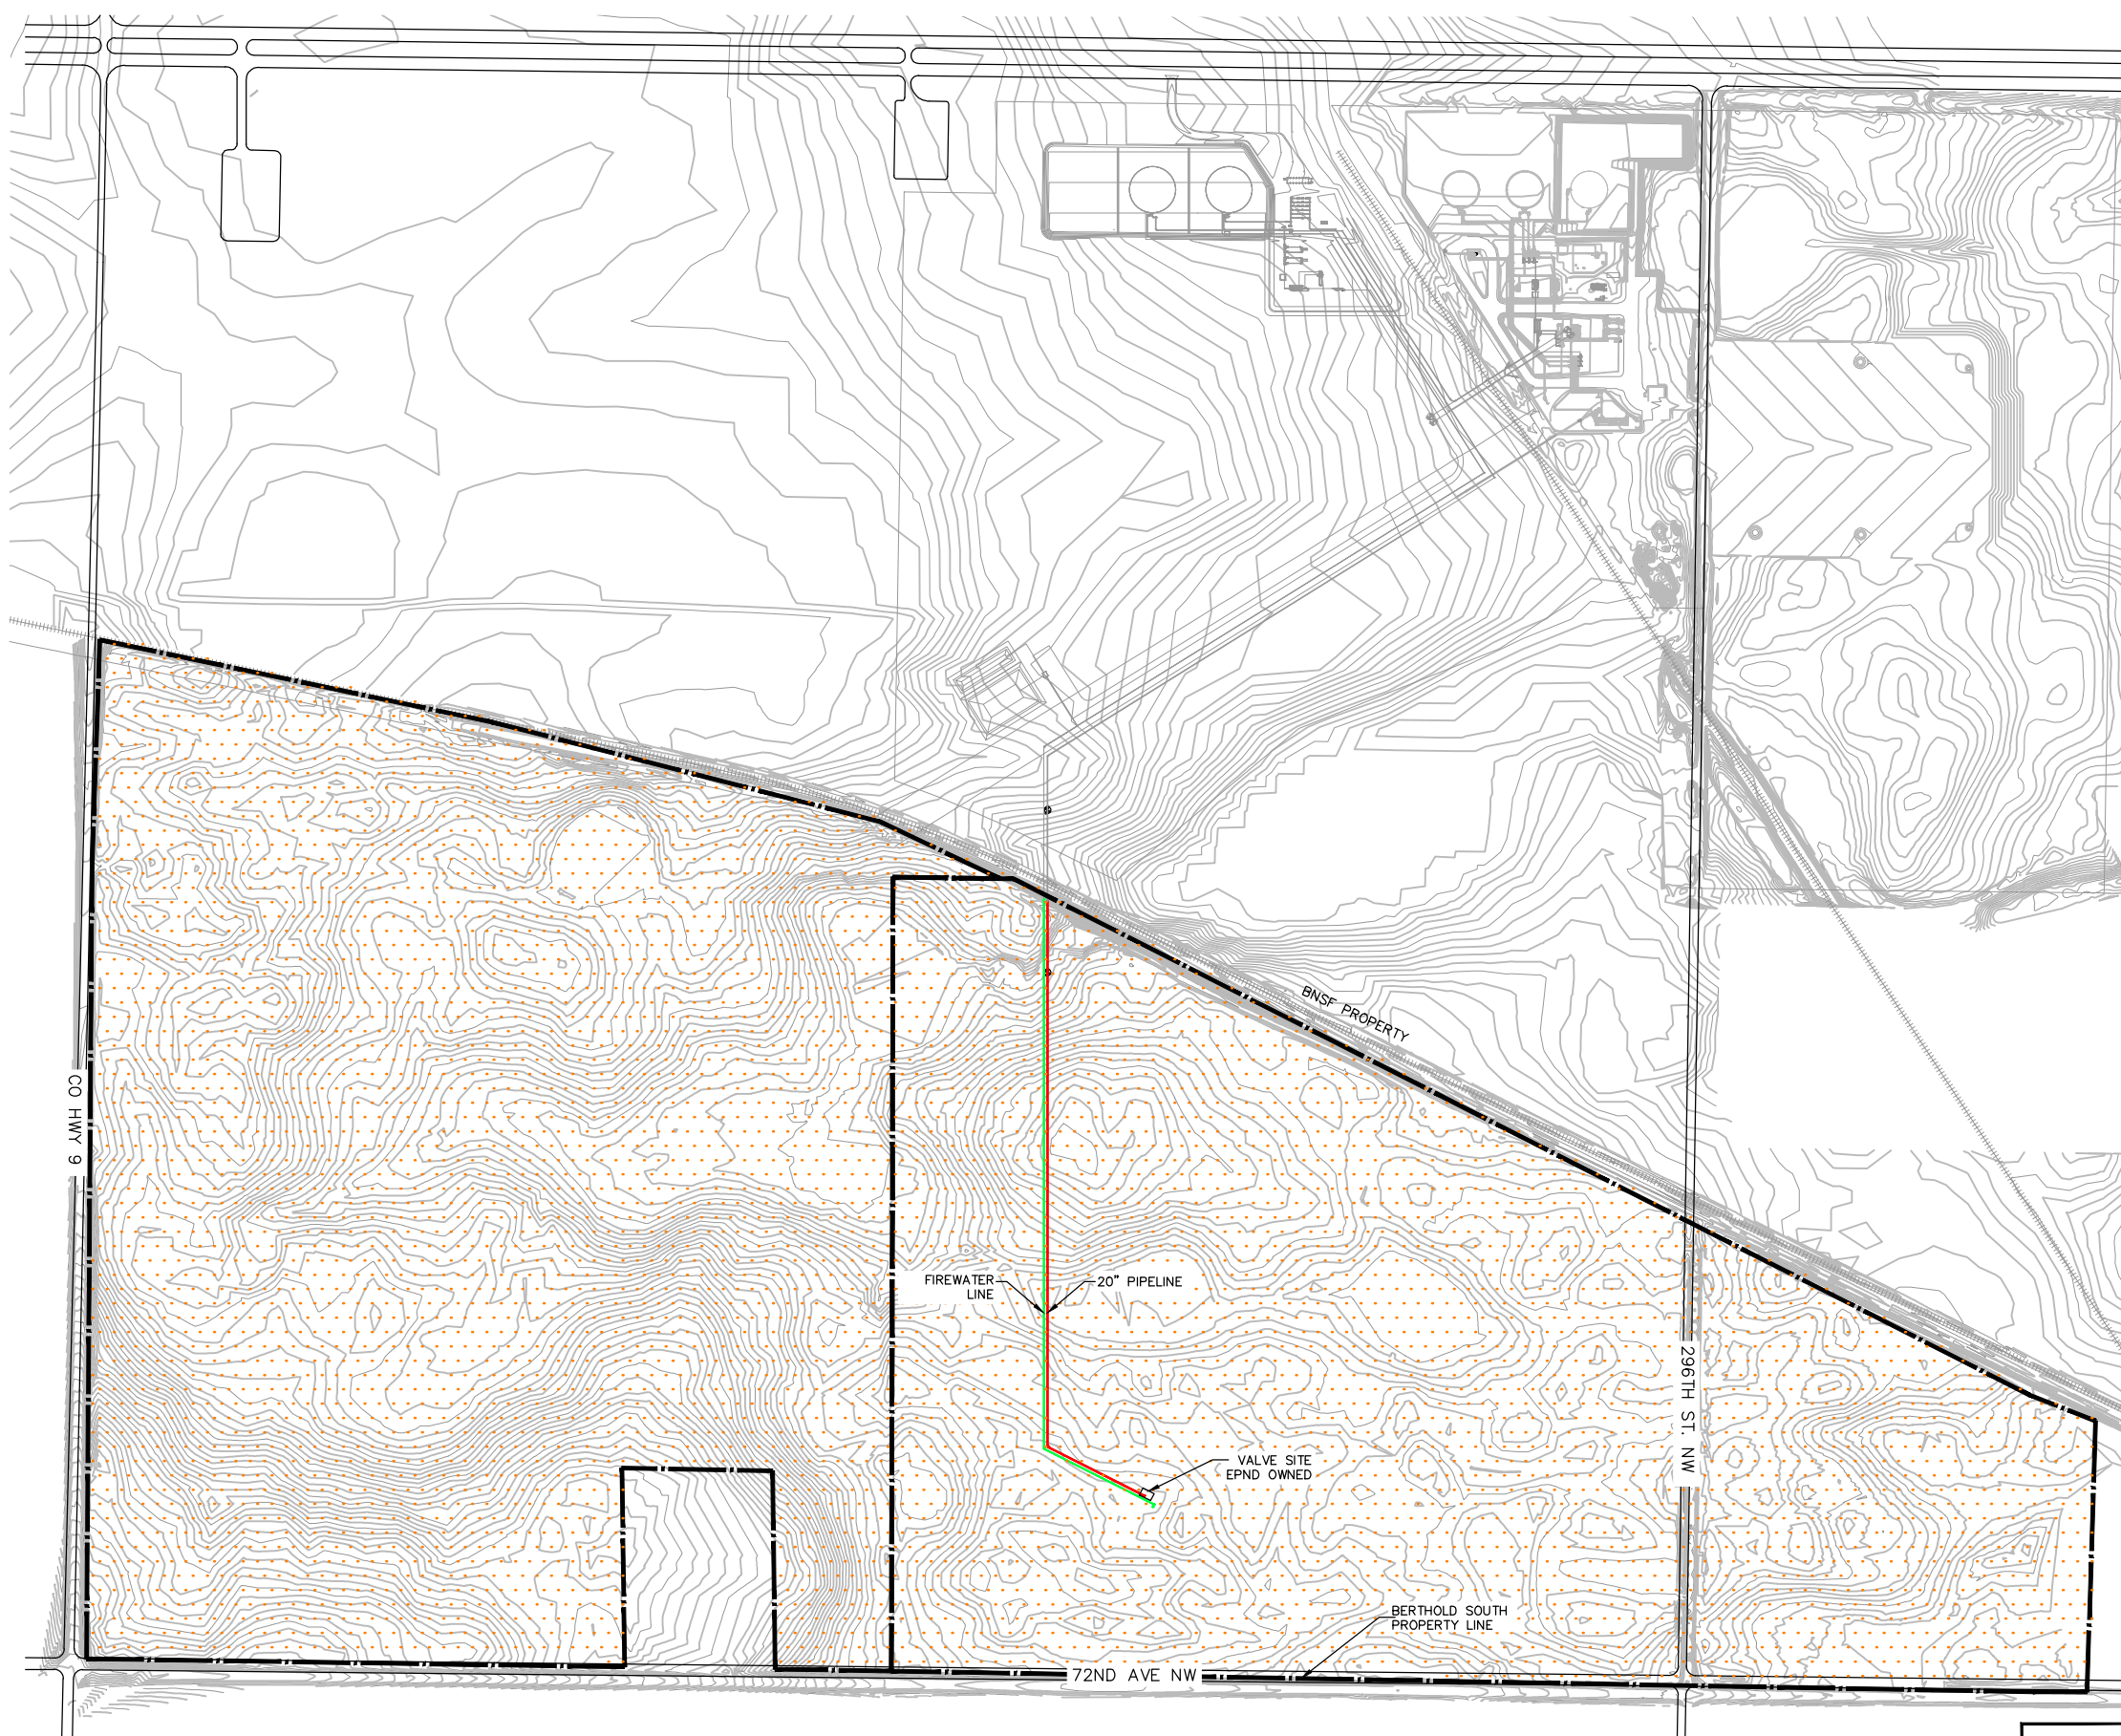

LEGEND

- BERTHOLD STATION EXPANSION PROJECT (JURISDICTIONAL)
- FIRE PROTECTION
- BERTHOLD SOUTH PROPERTY

A	ISSUED FOR REVIEW	12/14/11	AL	SAS
NO	REVISION	DATE	APPR	BY

**ENBRIDGE PIPELINES (NORTH DAKOTA) LLC**

**BERTHOLD (ND) STATION**  
 BERTHOLD STATION EXPANSION PROJECT  
 BERTHOLD SOUTH PLOT PLAN

PROJECT: 2812-ENBRIDGE		
SCALE: AS SHOWN	DATE: 12/12/11	DRAWN: SS
CHECK: AL	APPR: AL	DATE: (DATE)

**DWG. NO. 2812-BH-PSC-0006REV A**



**Rooney Engineering, Inc.**  
 12201 E. Arapahoe Rd.  
 Centennial, CO 80112  
 (303) 792-5911