
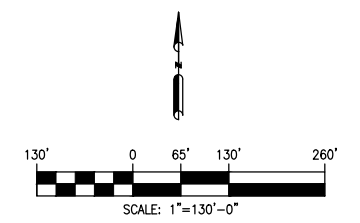


J:\02840 - Project Execution - Berthold Rail Car Loading\CAD\SHS\PSC\2840-BH-PSC-00045.dwg SamS 9/21/2012 12:03:41 PM

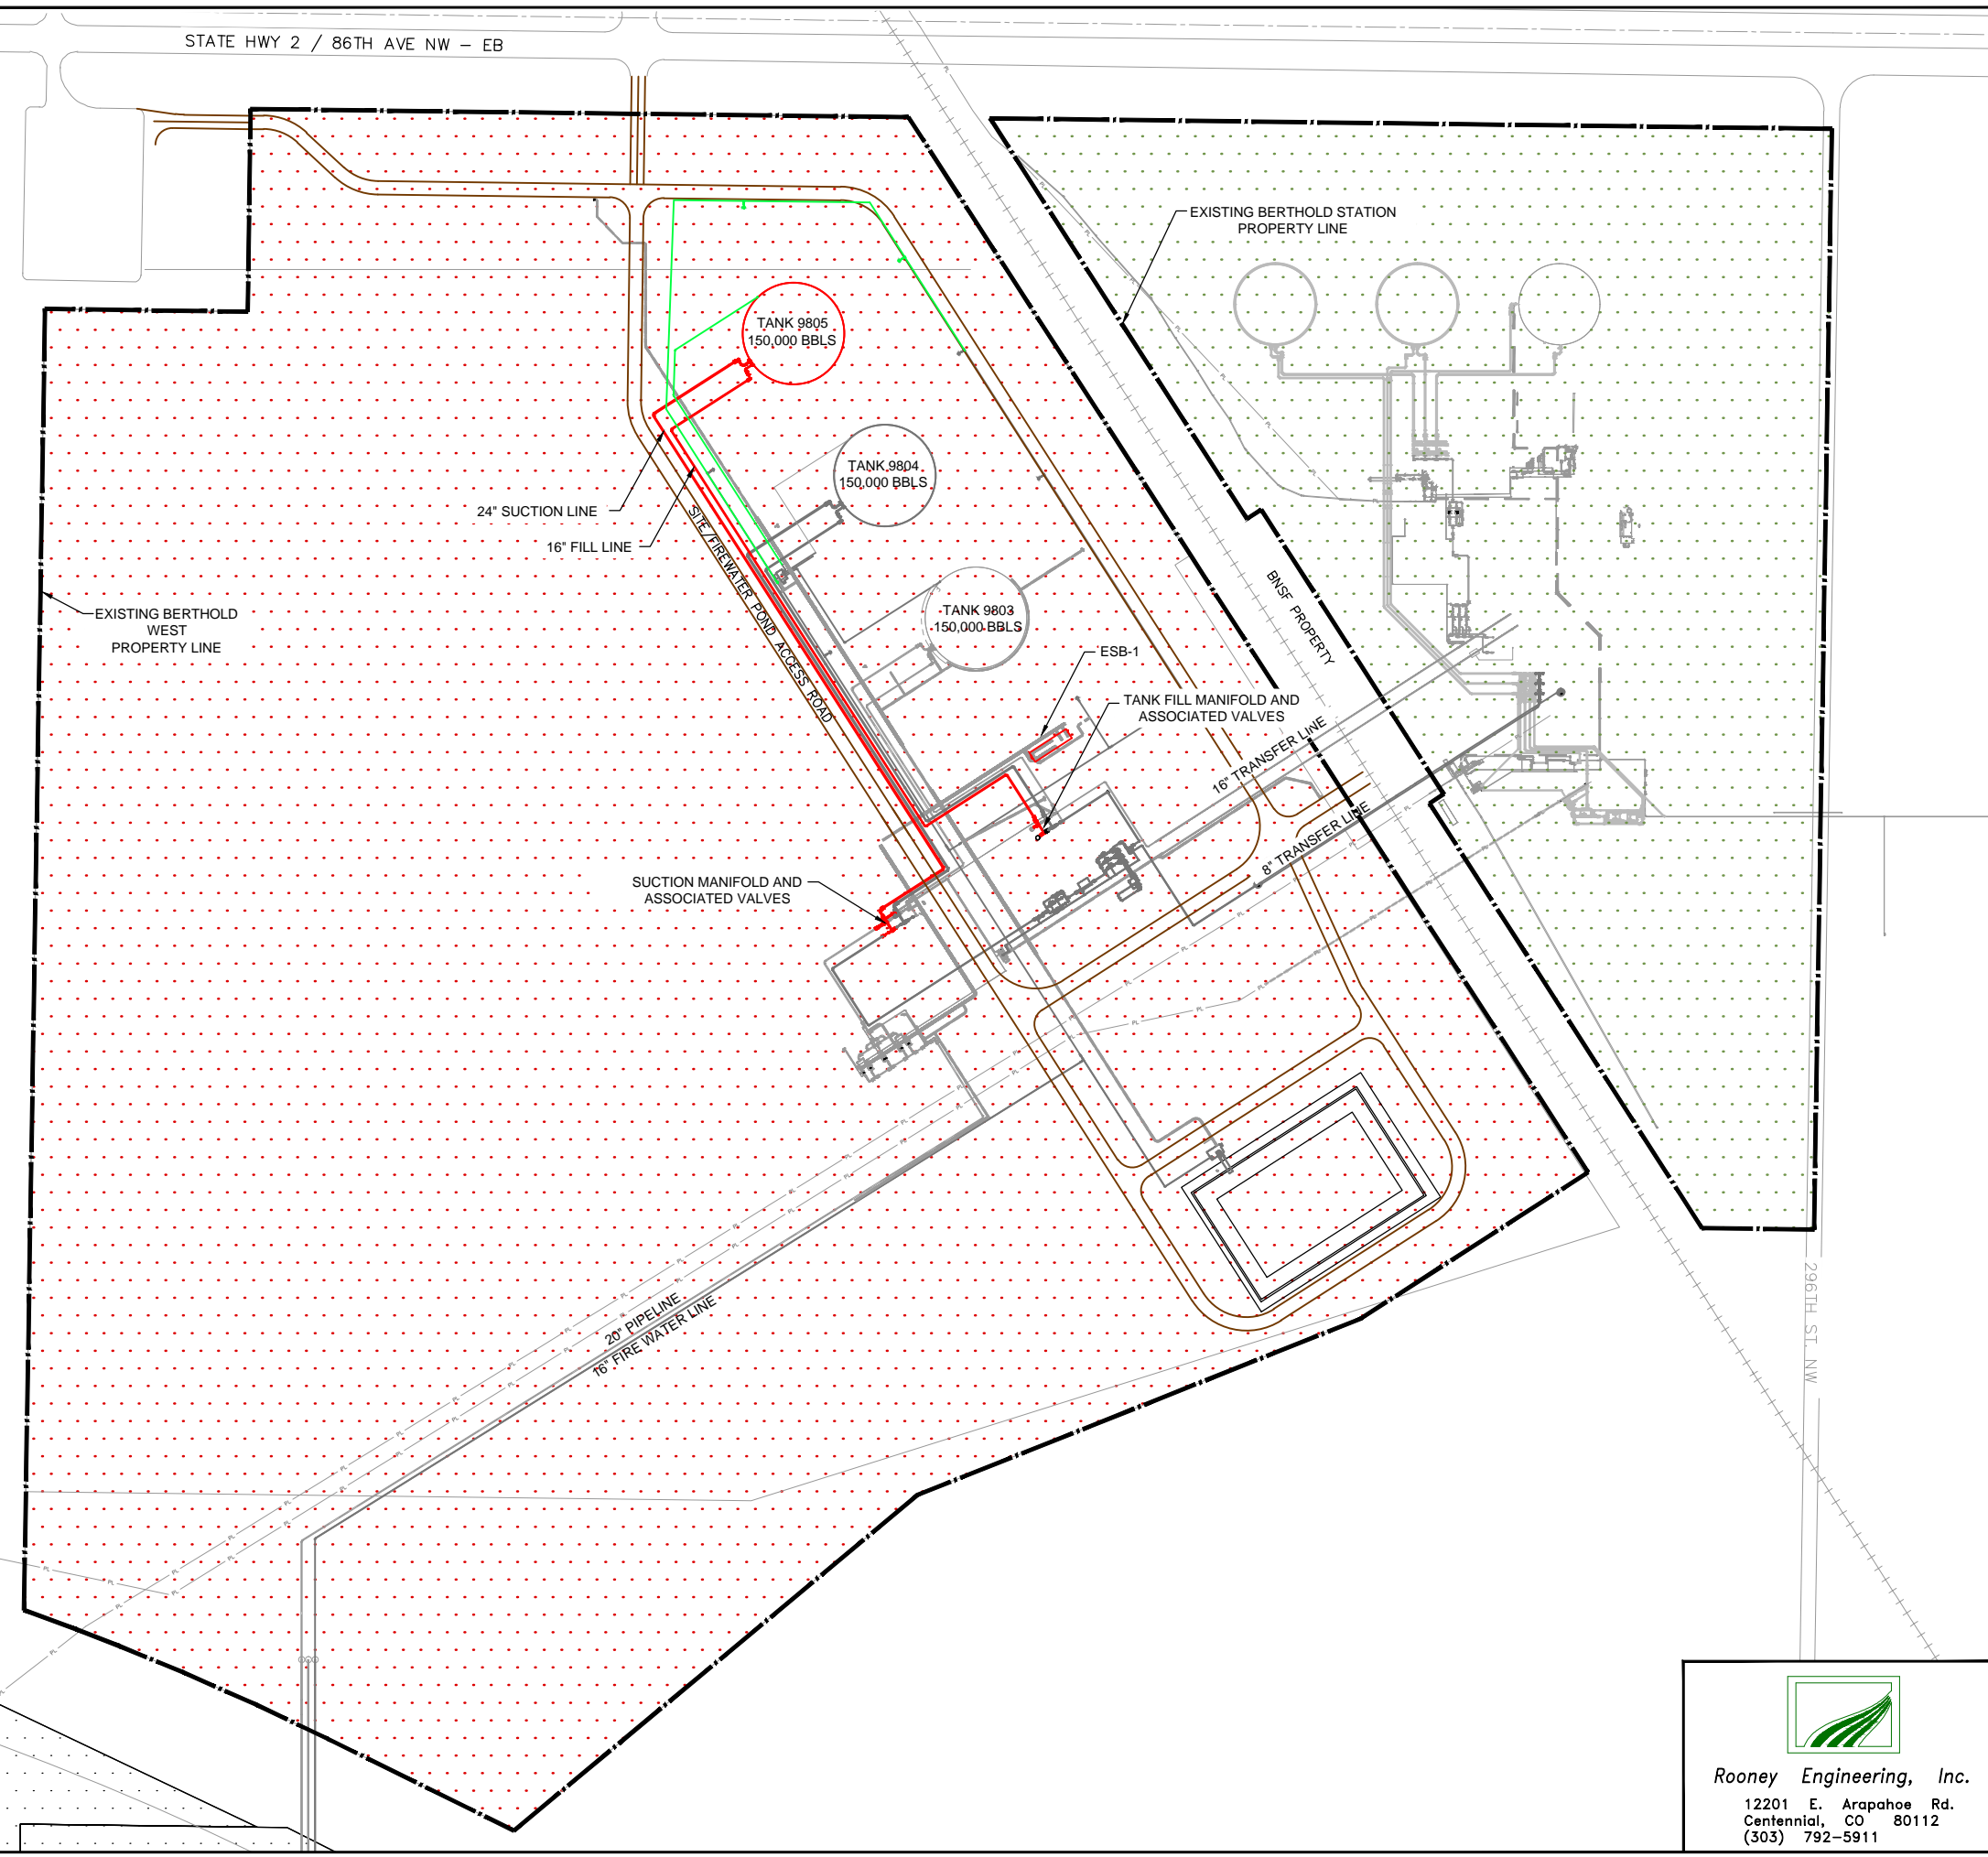

LEGEND

- BERTHOLD STATION EXPANSION PROJECT (JURISDICTIONAL)
- FIRE PROTECTION
- EXISTING

- EXISTING ENBRIDGE PROPERTY
- BERTHOLD WEST PROPERTY

B	ISSUED FOR REVIEW	09/21/12	LLF	SAS
A	ISSUED FOR REVIEW	08/27/12	LLF	SAS
NO	REVISION	DATE	APPR	BY

ENBRIDGE PIPELINES (NORTH DAKOTA) LLC

BERTHOLD WEST (ND)
 BERTHOLD STATION EXPANSION PROJECT
 BERTHOLD WEST PLOT PLAN

PROJECT: 2840-ENBRIDGE		
SCALE: AS NOTED	DATE: 8/24/12	DRAWN: SAS
CHECK: LLF	APPR: LLF	DATE: 09/21/12

DWG. NO. 2840-BH-PSC-00045 REV-B

Rooney Engineering, Inc.
 12201 E. Arapahoe Rd.
 Centennial, CO 80112
 (303) 792-5911