




NOTES:
 1. ALL COORDINATES ARE INDICATED AS STATE PLANE COORDINATES.

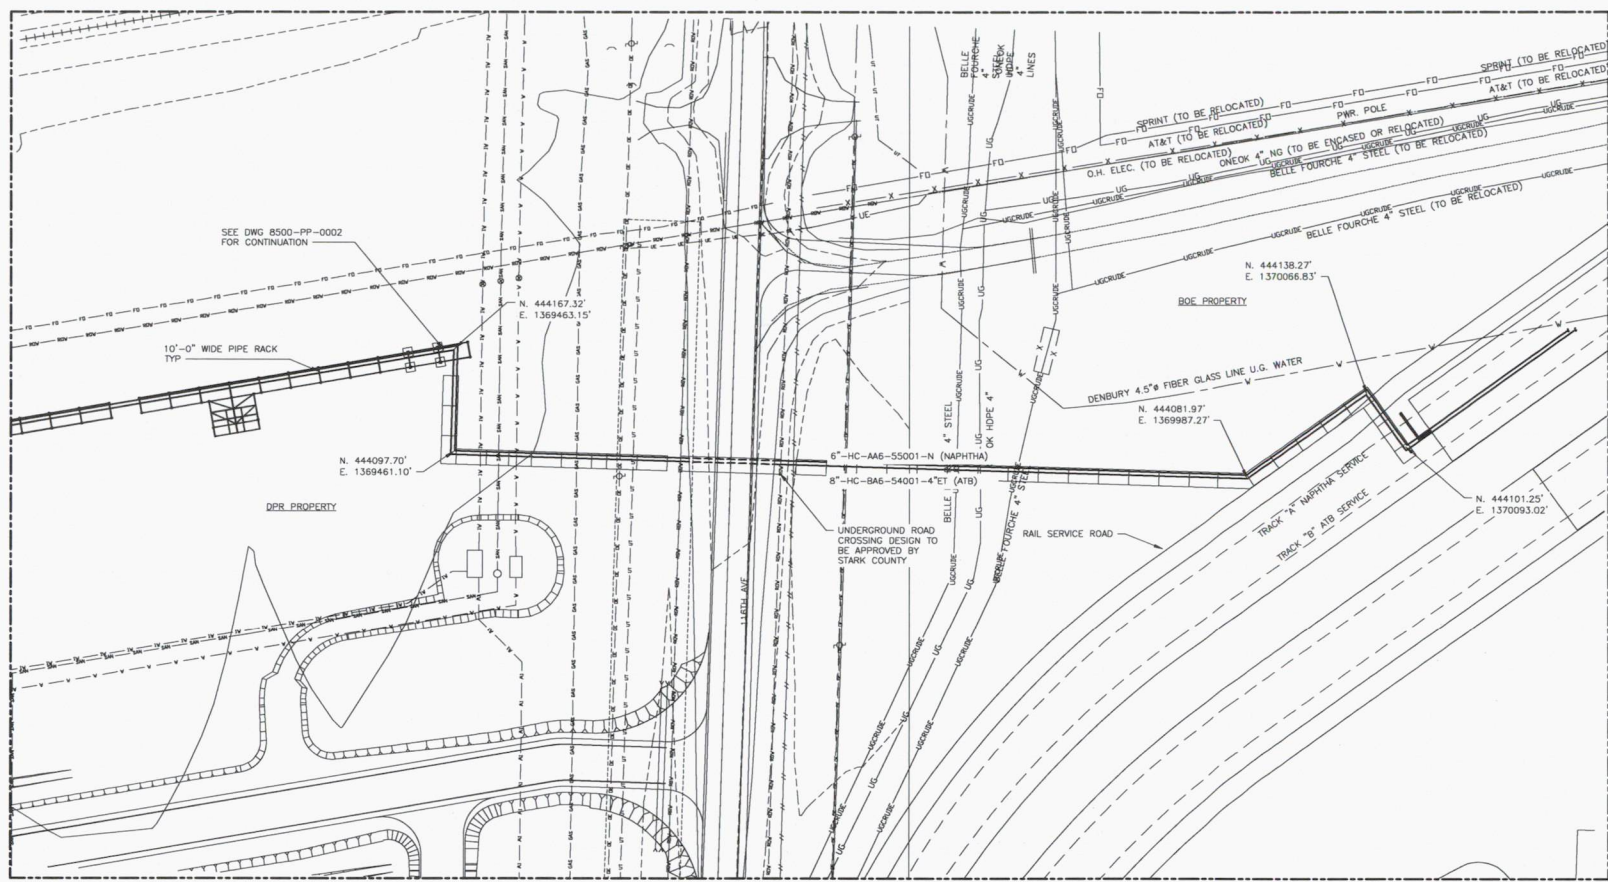

DPR TO BOE INTERFACE - PLAN VIEW

1"=40'

DWG. NO.	REFERENCE DRAWINGS	REV	DESCRIPTION	DATE	DESIGNER	CHECKED	ENGINEER	PROJ. MGR.
			FOR REFERENCE ONLY	12/16/13	EPB		MAB	
		P-C	FOR REFERENCE ONLY	12/15/13	HOM		MAB	
		P-A	PROGRESS PRINT	12/16/13	EPB		MAB	

FOR REFERENCE ONLY



KESTREL ENGINEERING GROUP

DWG. CREATED: 12/3/13 BY: EPB
 PROJECT NO: 12-198 SCALE: AS NOTED

THIS DOCUMENT AND CONTENTS ARE CONFIDENTIAL AND PROPRIETARY TO KESTREL ENGINEERING GROUP, INC. NEITHER THIS DOCUMENT NOR CONTENTS MAY BE REPRODUCED, USED, RELEASED OR DISCLOSED, IN WHOLE OR IN PART, WITHOUT THE EXPRESS WRITTEN CONSENT FROM KESTREL ENGINEERING GROUP, INC.

PROJECT: **20,000 BPSD DAKOTA PRAIRIE REFINERY**
 DICKINSON, NORTH DAKOTA

DWG. NAME:
DPR TO BOE INTERFACE - PLAN VIEW

DRAWING NUMBER	SHEET COUNT	REVISION
8500-PP-0003	OF --	P-C

