


APPENDIX C

DIAGRAM OF TRANSMISSION LINE STRUCTURES

This page intentionally left blank.

THIS DRAWING WAS PREPARED BY POWER ENGINEERS, INC. FOR A SPECIFIC PROJECT, TAKING INTO CONSIDERATION THE SPECIFIC AND UNIQUE REQUIREMENTS OF THE PROJECT. REUSE OF THIS DRAWING OR ANY INFORMATION CONTAINED IN THIS DRAWING FOR ANY PURPOSE IS PROHIBITED UNLESS WRITTEN PERMISSION FROM BOTH POWER AND POWER'S CLIENT IS GRANTED.

REV	REVISIONS	DATE	DRN	DSGN	CKD	APPD
C	PRELIMINARY DIMS: ADDITIONAL DIMS	08/05/13	JFH	KMW	DJF	
B	PRELIMINARY DIMS: MINOR REVISIONS	08/02/13	JFH	KMW	DJF	
A	PRELIMINARY APPROXIMATE DIMENSIONS	07/29/13	JFH	SMH	DJF	

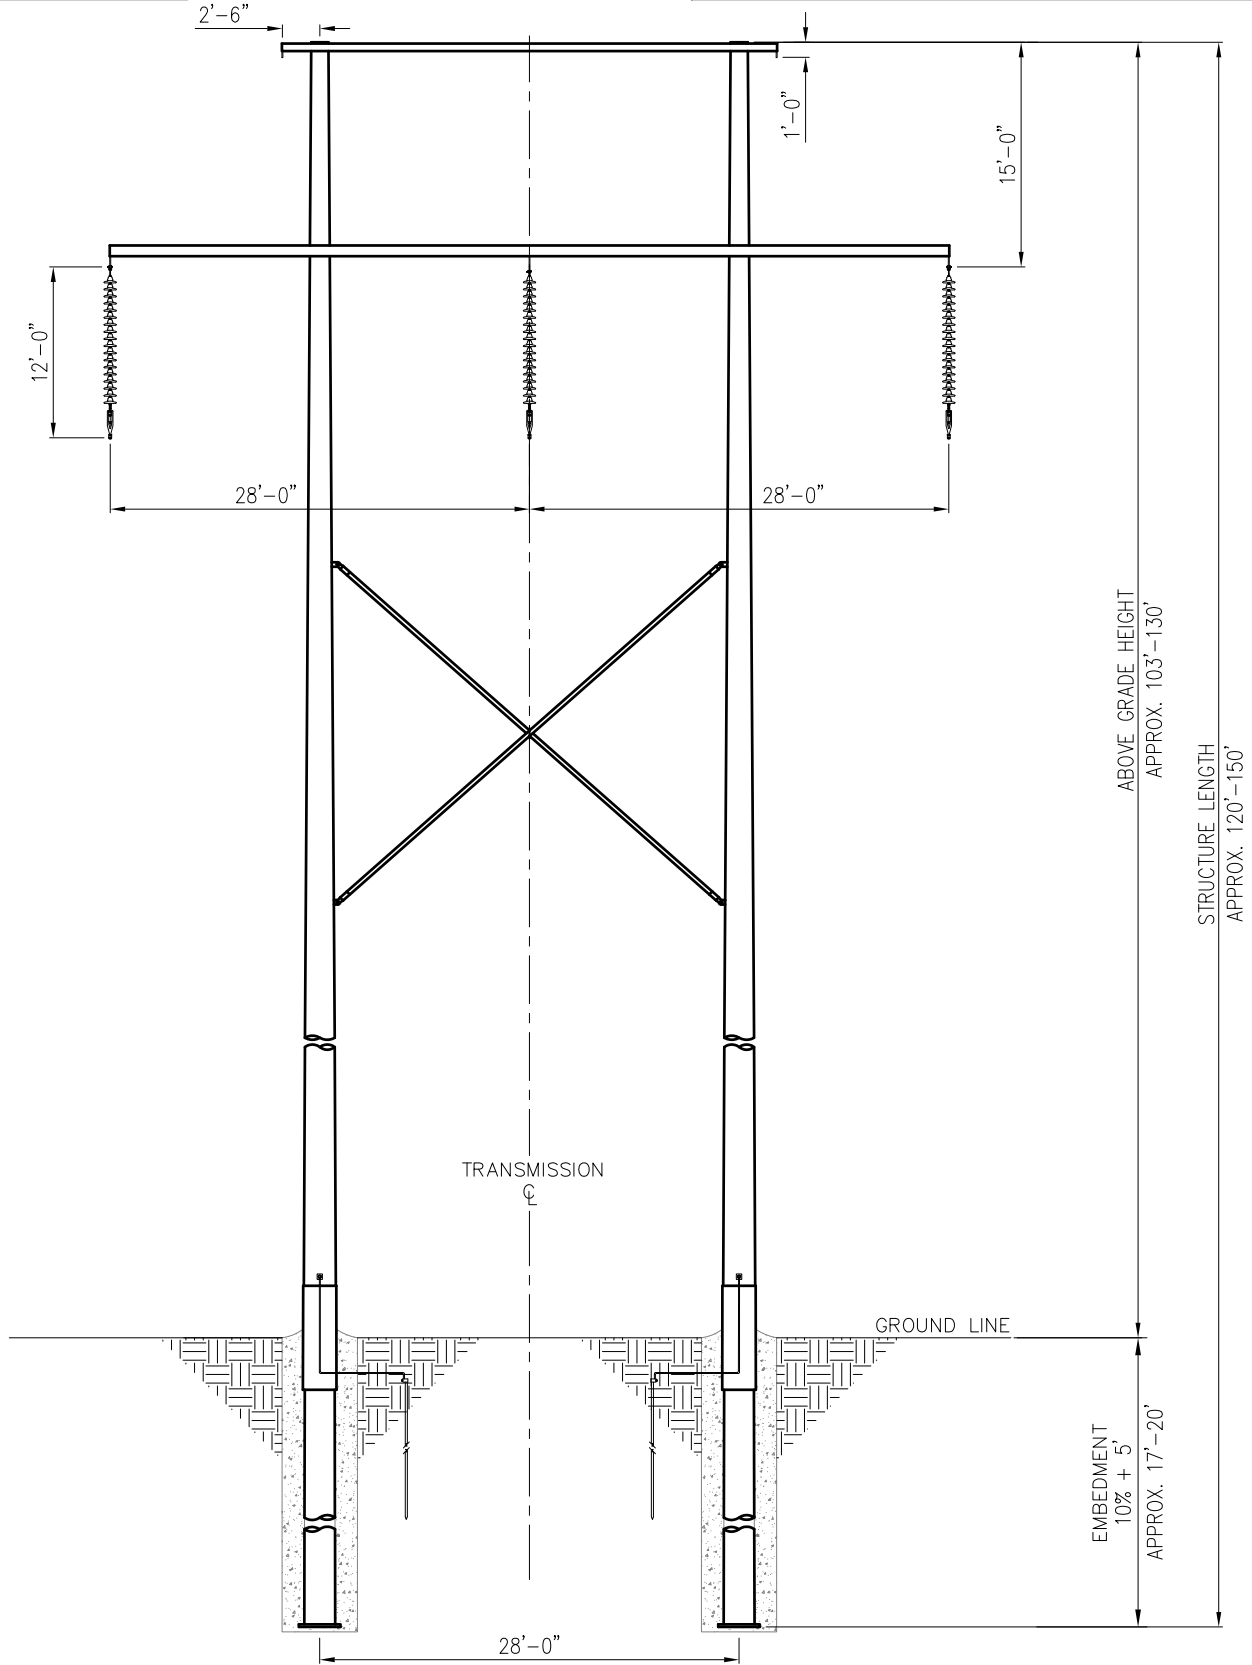

I:\header R:\projects\127156_BSS\DWG\02_S\A\01_Str_Dwg_for_Agency_Maps\Native_Files\Application Drawings\APP-STR01.dwg APP-STR01 Aug 05, 2013 - 11:12am

FILE	DSGN	PEI	07/29/13
	DRN	PEI	07/29/13
	CKD	PEI	07/29/13
SCALE: N.T.S.			




OTTER TAIL POWER CO. & MONTANA-DAKOTA UTIL. CO.	
PRELIMINARY H-FRAME TANGENT 345KV TRANSMISSION LINE	
BIG STONE SOUTH TO ELLENDALE	

JOB NUMBER	REV
127156	C
DRAWING NUMBER	
APP-STR01	

THIS DRAWING WAS PREPARED BY POWER ENGINEERS, INC. FOR A SPECIFIC PROJECT, TAKING INTO CONSIDERATION THE SPECIFIC AND UNIQUE REQUIREMENTS OF THE PROJECT. REUSE OF THIS DRAWING OR ANY INFORMATION CONTAINED IN THIS DRAWING FOR ANY PURPOSE IS PROHIBITED UNLESS WRITTEN PERMISSION FROM BOTH POWER AND POWER'S CLIENT IS GRANTED.

B	PRELIMINARY DIMS: MINOR REVISIONS	08/02/13	JFH	SMH	DJF	
A	PRELIMINARY APPROXIMATE DIMENSIONS	07/29/13	JFH	SMH	DJF	
REV	REVISIONS	DATE	DRN	DSGN	CKD	APPD

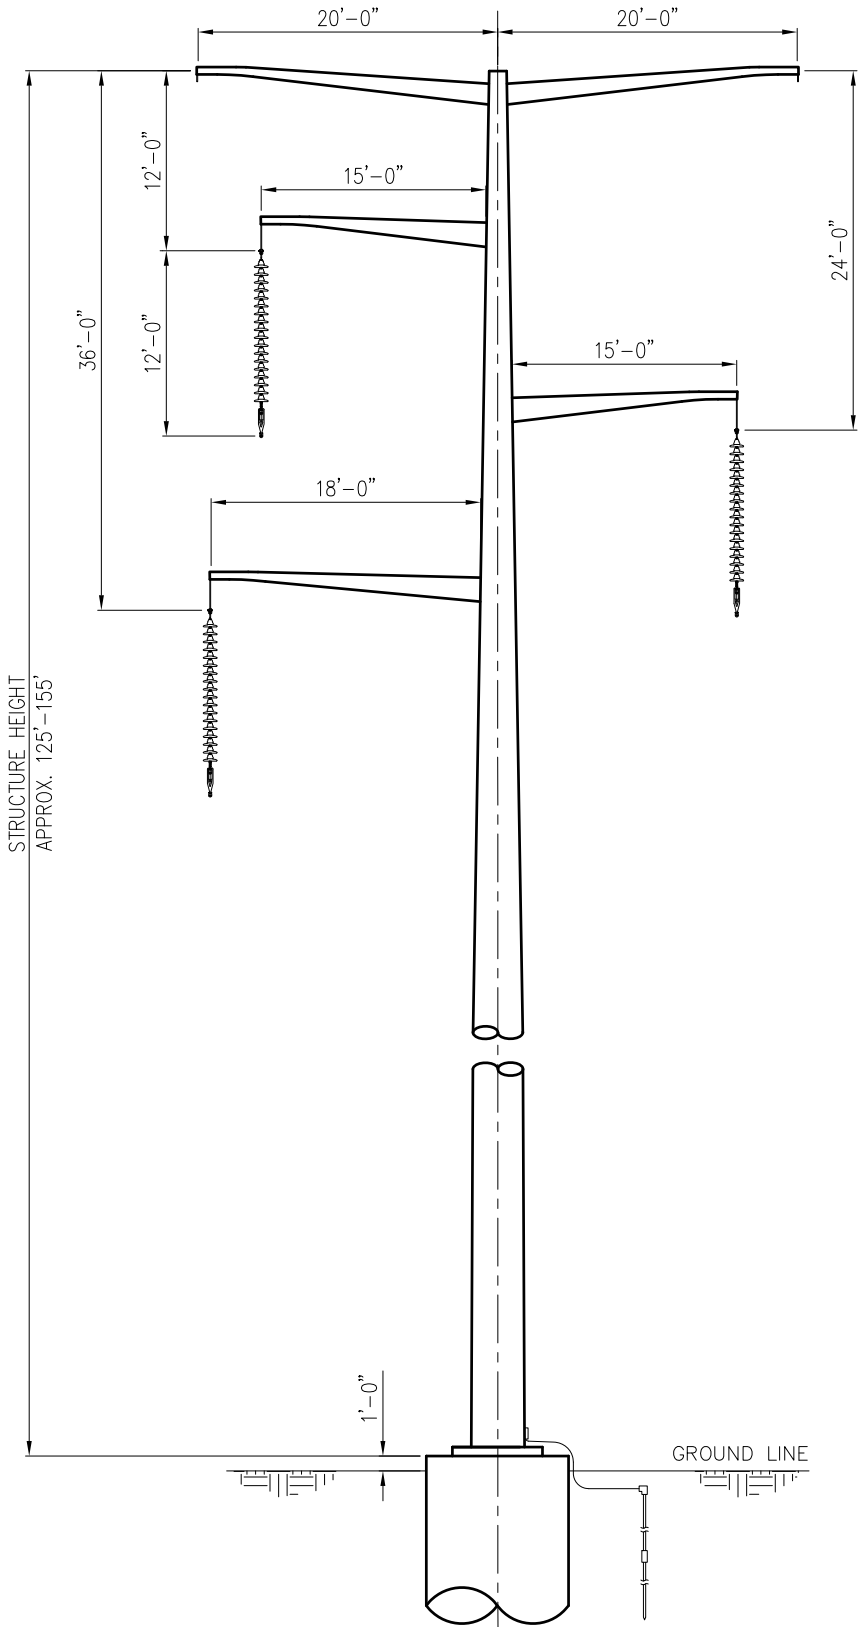

I:\Projects\127156_BSS\DWG\02_S\01_Str_Dwg_for_Agency_Maps\Native_Files\Application Drawings\APP-STR02.dwg APP-STR02 Aug 02, 2013 - 5:02pm

DSGN	PEI	07/29/13
DRN	PEI	07/29/13
CKD	PEI	07/29/13
SCALE: N.T.S.		




OTTER TAIL POWER CO. & MONTANA-DAKOTA UTIL. CO.
 PRELIMINARY DELTA TANGENT
 345KV TRANSMISSION LINE
 BIG STONE SOUTH TO ELLENDALE

JOB NUMBER	REV
127156	B
DRAWING NUMBER	
APP-STR02	

THIS DRAWING WAS PREPARED BY POWER ENGINEERS, INC. FOR A SPECIFIC PROJECT, TAKING INTO CONSIDERATION THE SPECIFIC AND UNIQUE REQUIREMENTS OF THE PROJECT. REUSE OF THIS DRAWING OR ANY INFORMATION CONTAINED IN THIS DRAWING FOR ANY PURPOSE IS PROHIBITED UNLESS WRITTEN PERMISSION FROM BOTH POWER AND POWER'S CLIENT IS GRANTED.

B	PRELIMINARY DIMS: MINOR REVISIONS	08/02/13	JFH	SMH	DJF	
A	PRELIMINARY APPROXIMATE DIMENSIONS	07/29/13	JFH	SMH	DJF	
REV	REVISIONS	DATE	DRN	DSCN	CKD	APPD

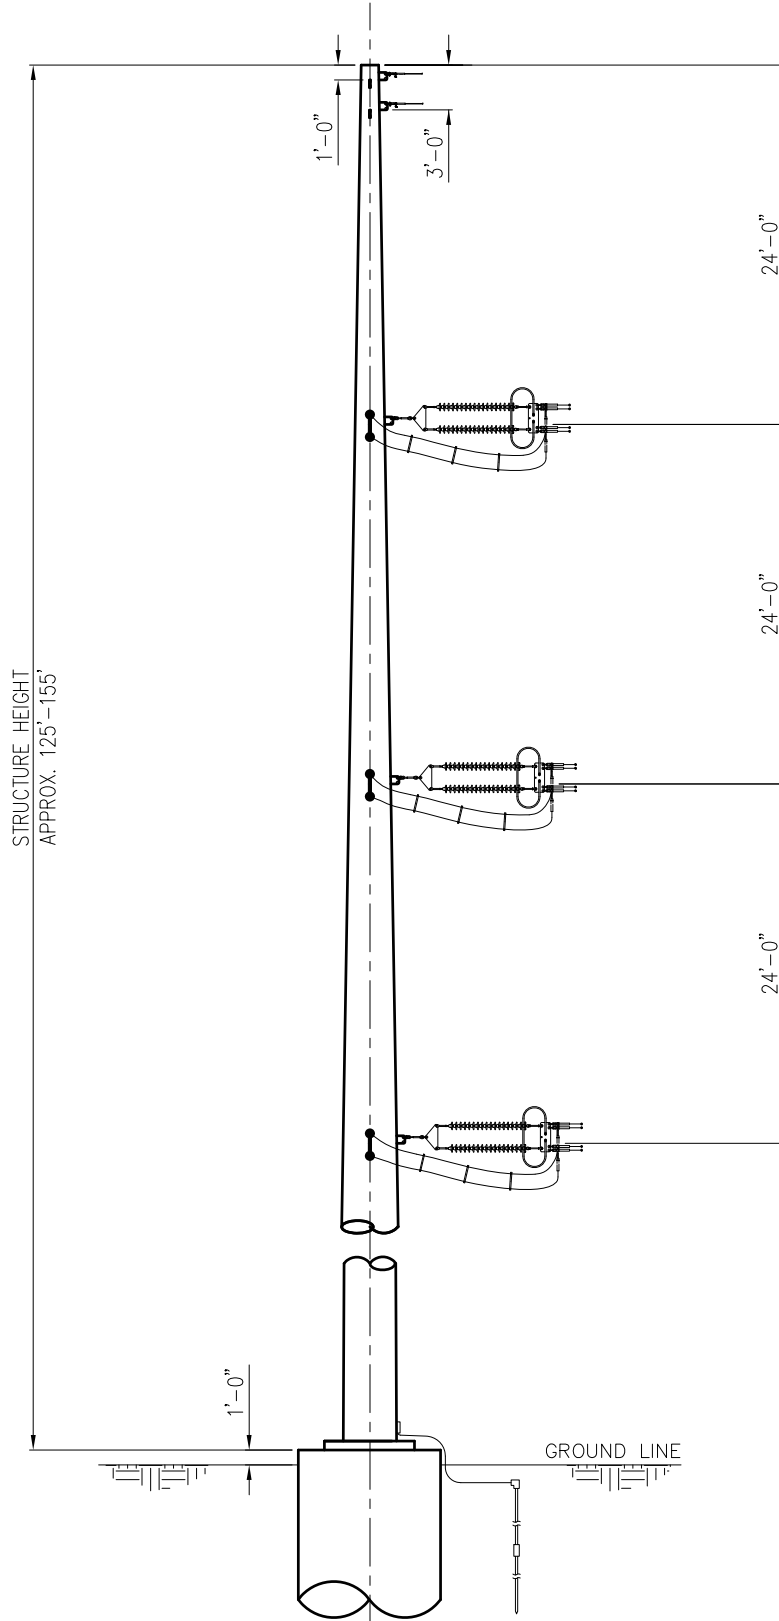

I:\projects\127156_BSS\DWG\02_S\01_Str_Deap_for_Agency_Maps\Native_Files\Application Drawings\APP-STR03.dwg APP-STR03 Aug 02, 2013 - 5:02pm

FILE	DSGN	PEI	07/29/13
	DRN	PEI	07/29/13
	CKD	PEI	07/29/13
SCALE: N.T.S.			
FOR 8.5x11 DWG ONLY			




OTTER TAIL POWER CO. & MONTANA-DAKOTA UTIL. CO.	
PRELIMINARY MONOPOLE DEADEND 345KV TRANSMISSION LINE	
BIG STONE SOUTH TO ELLENDALE	

JOB NUMBER	REV
127156	B
DRAWING NUMBER	
APP-STR03	

THIS DRAWING WAS PREPARED BY POWER ENGINEERS, INC. FOR A SPECIFIC PROJECT, TAKING INTO CONSIDERATION THE SPECIFIC AND UNIQUE REQUIREMENTS OF THE PROJECT. REUSE OF THIS DRAWING OR ANY INFORMATION CONTAINED IN THIS DRAWING FOR ANY PURPOSE IS PROHIBITED UNLESS WRITTEN PERMISSION FROM BOTH POWER AND POWER'S CLIENT IS GRANTED.

REV	REVISIONS	DATE	DRN	DSGN	CKD	APPD
C	PRELIMINARY DIMS: ADDITIONAL DIMS	08/05/13	JFH	KMW	DJF	
B	PRELIMINARY DIMS: MINOR REVISIONS	08/02/13	JFH	KMW	DJF	
A	PRELIMINARY APPROXIMATE DIMENSIONS	07/29/13	JFH	SMH	DJF	

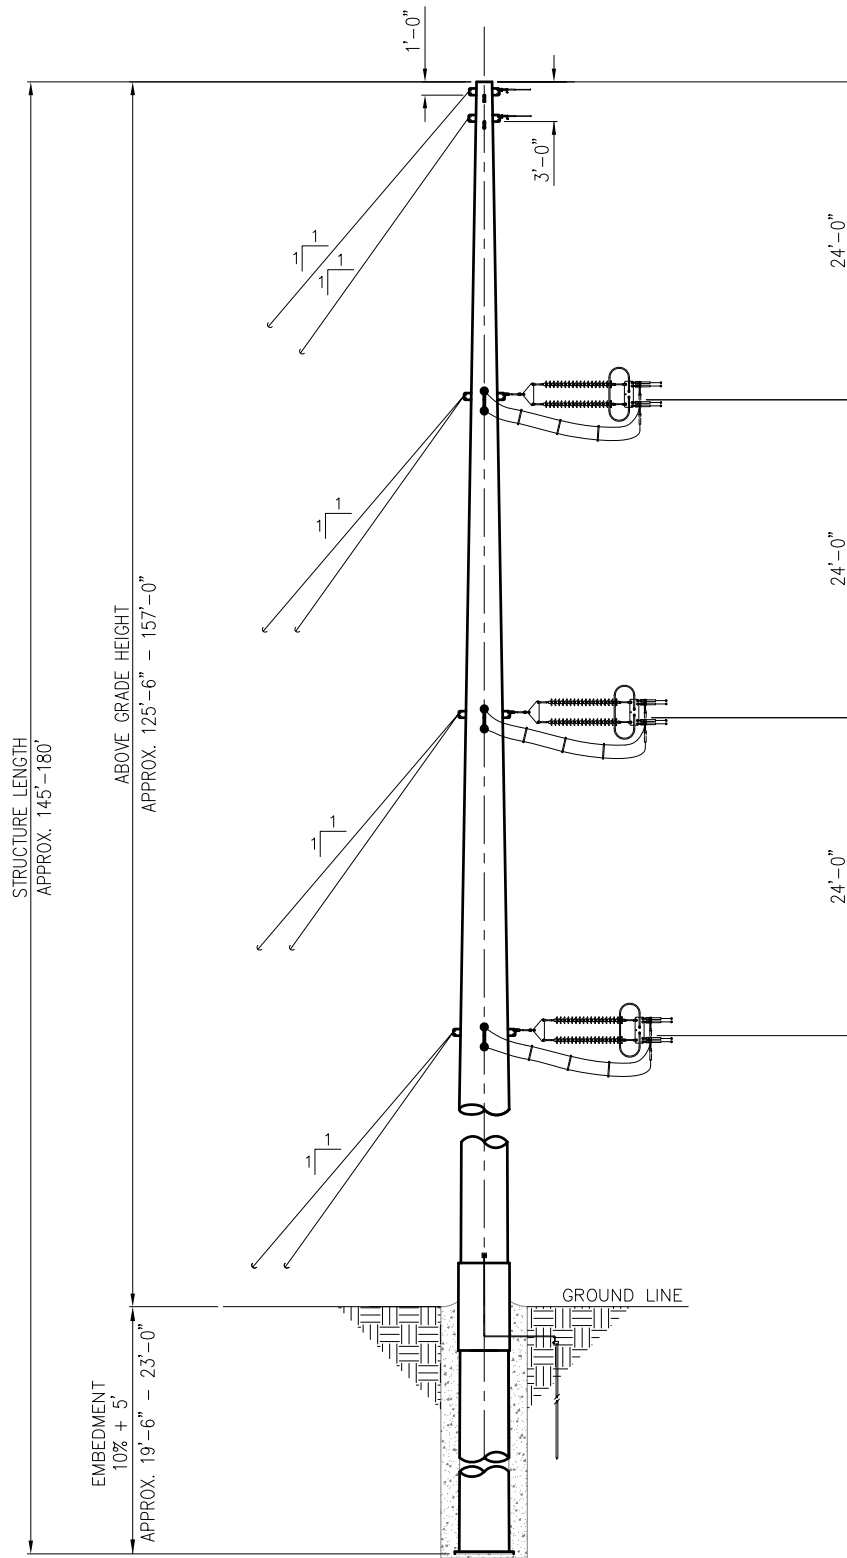

I:\header R:\projects\127156 BSSE\DWG\02_S\A\01_Str_Deap for Agency Migs\Native Files\Application Drawings\APP-STR04.dwg APP-STR04 Aug 05, 2013 - 11:14am

DSGN	PEI	07/29/13
DRN	PEI	07/29/13
CKD	PEI	07/29/13
SCALE: N.T.S.		



OTTER TAIL POWER CO. & MONTANA-DAKOTA UTIL. CO. PRELIMINARY GUYED MONOPOLE DEADEND 345KV TRANSMISSION LINE BIG STONE SOUTH TO ELLENDALE
--

JOB NUMBER	REV
127156	
DRAWING NUMBER	
APP-STR04	