


OWNERSHIP	(08980) AMUNDSON, ELENORA HCR-1, BOX 4 ALAMO, ND 58830 1069.32 FT 64.81 RODS	(09270) SORENSON, RICK A. 1306 23RD ST. WEST WILLUSTON, ND 58801 3930.68 FT 238.22 RODS
STATIONING	550+00 560+00 560+43 BOREHOLE 557+85 EX. FIBER OPTIC 560+56 EDGE OF GRAVEL 560+82 EDGE OF GRAVEL 562+47 BOREHOLE 597+41 P.I. < 45°00'00" LT. 597+15 P.I. < 73°40'54" LT. 597+88 P.I. < 45°00'00" RT. 597+15 P.I. < 45°00'00" LT.	600+00

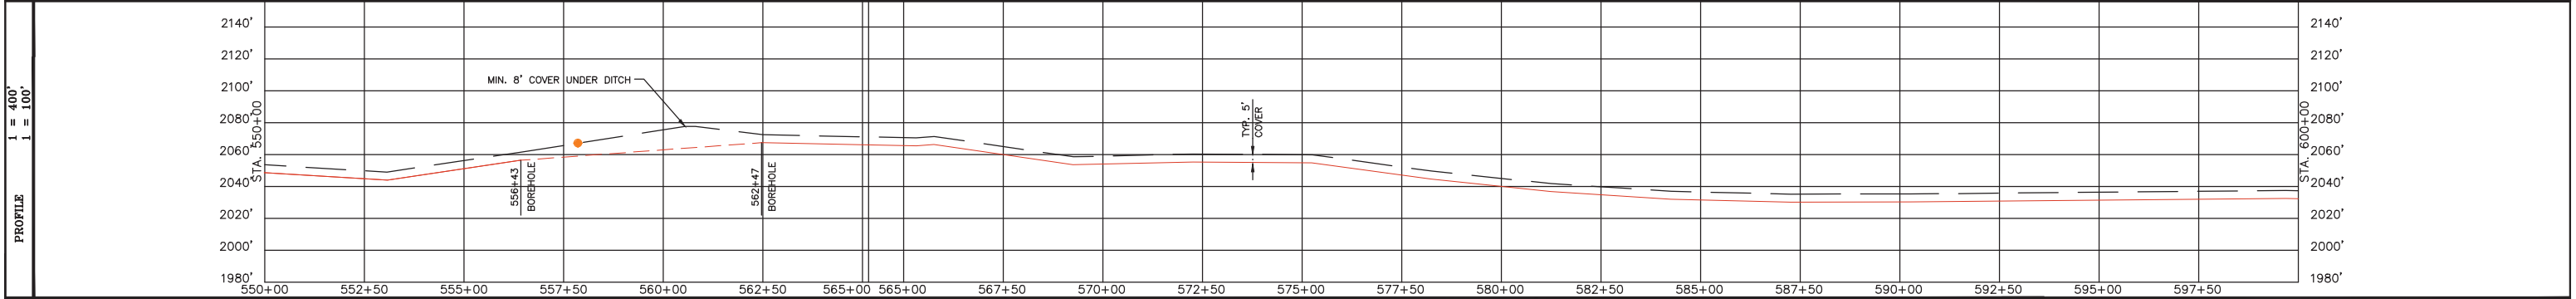

CROSSING LEGEND (RX) ROAD CROSSING (HX) HIGHWAY CROSSING (CX) CREEK CROSSING (PLX) PIPELINE CROSSING	SUMMARY OF MATERIAL		REFERENCE DRAWINGS		REVISIONS				PROFILE LEGEND		MEADOWLARK SM LATERAL ALIGNMENT SHEET WILLIAMS, NORTH DAKOTA																																				
	<table border="1"> <tr> <th>ITEM</th> <th>DESCRIPTION</th> <th>QTY</th> </tr> <tr> <td>1</td> <td>8" ERW API 5L X-56 PSL1 FBE</td> <td>4,499'</td> </tr> <tr> <td>2</td> <td>8" ERW API 5L X-56 PSL1 FBE & ARO</td> <td>604'</td> </tr> <tr> <td>TOTAL</td> <td></td> <td>5,103'</td> </tr> </table>	ITEM	DESCRIPTION	QTY	1	8" ERW API 5L X-56 PSL1 FBE	4,499'	2	8" ERW API 5L X-56 PSL1 FBE & ARO	604'				TOTAL		5,103'	<table border="1"> <tr> <th>DWG. NO.</th> <th>TITLE</th> </tr> <tr> <td></td> <td></td> </tr> </table>	DWG. NO.	TITLE			<table border="1"> <tr> <th>NO.</th> <th>DESCRIPTION</th> <th>DATE</th> <th>BY</th> <th>APPR.</th> </tr> <tr> <td>1</td> <td>ISSUE FOR CONSTRUCTION</td> <td>7/2/2013</td> <td>JAM</td> <td>MCW</td> </tr> <tr> <td>2</td> <td>IFC - ALIGNMENT CHANGE</td> <td>7/15/2013</td> <td>JAM</td> <td>MCW</td> </tr> </table>	NO.	DESCRIPTION	DATE	BY	APPR.	1	ISSUE FOR CONSTRUCTION	7/2/2013	JAM	MCW	2	IFC - ALIGNMENT CHANGE	7/15/2013	JAM	MCW	<table border="1"> <tr> <td>EXISTING GROUND</td> <td>---</td> </tr> <tr> <td>OPEN CUT</td> <td>---</td> </tr> <tr> <td>BORE</td> <td>●</td> </tr> <tr> <td>APPROX. UTILITY LOCATION</td> <td>○</td> </tr> <tr> <td>CONTRACTOR TO VERIFY IN FIELD</td> <td></td> </tr> </table>	EXISTING GROUND	---	OPEN CUT	---	BORE	●	APPROX. UTILITY LOCATION	○	CONTRACTOR TO VERIFY IN FIELD
ITEM	DESCRIPTION	QTY	
1	8" ERW API 5L X-56 PSL1 FBE	4,499'	
2	8" ERW API 5L X-56 PSL1 FBE & ARO	604'	
TOTAL		5,103'	
DWG. NO.	TITLE	
NO.	DESCRIPTION	DATE	BY	APPR.	
1	ISSUE FOR CONSTRUCTION	7/2/2013	JAM	MCW	
2	IFC - ALIGNMENT CHANGE	7/15/2013	JAM	MCW	
EXISTING GROUND	---	
OPEN CUT	---	
BORE	●	
APPROX. UTILITY LOCATION	○	
CONTRACTOR TO VERIFY IN FIELD	