


# Final Project Layout

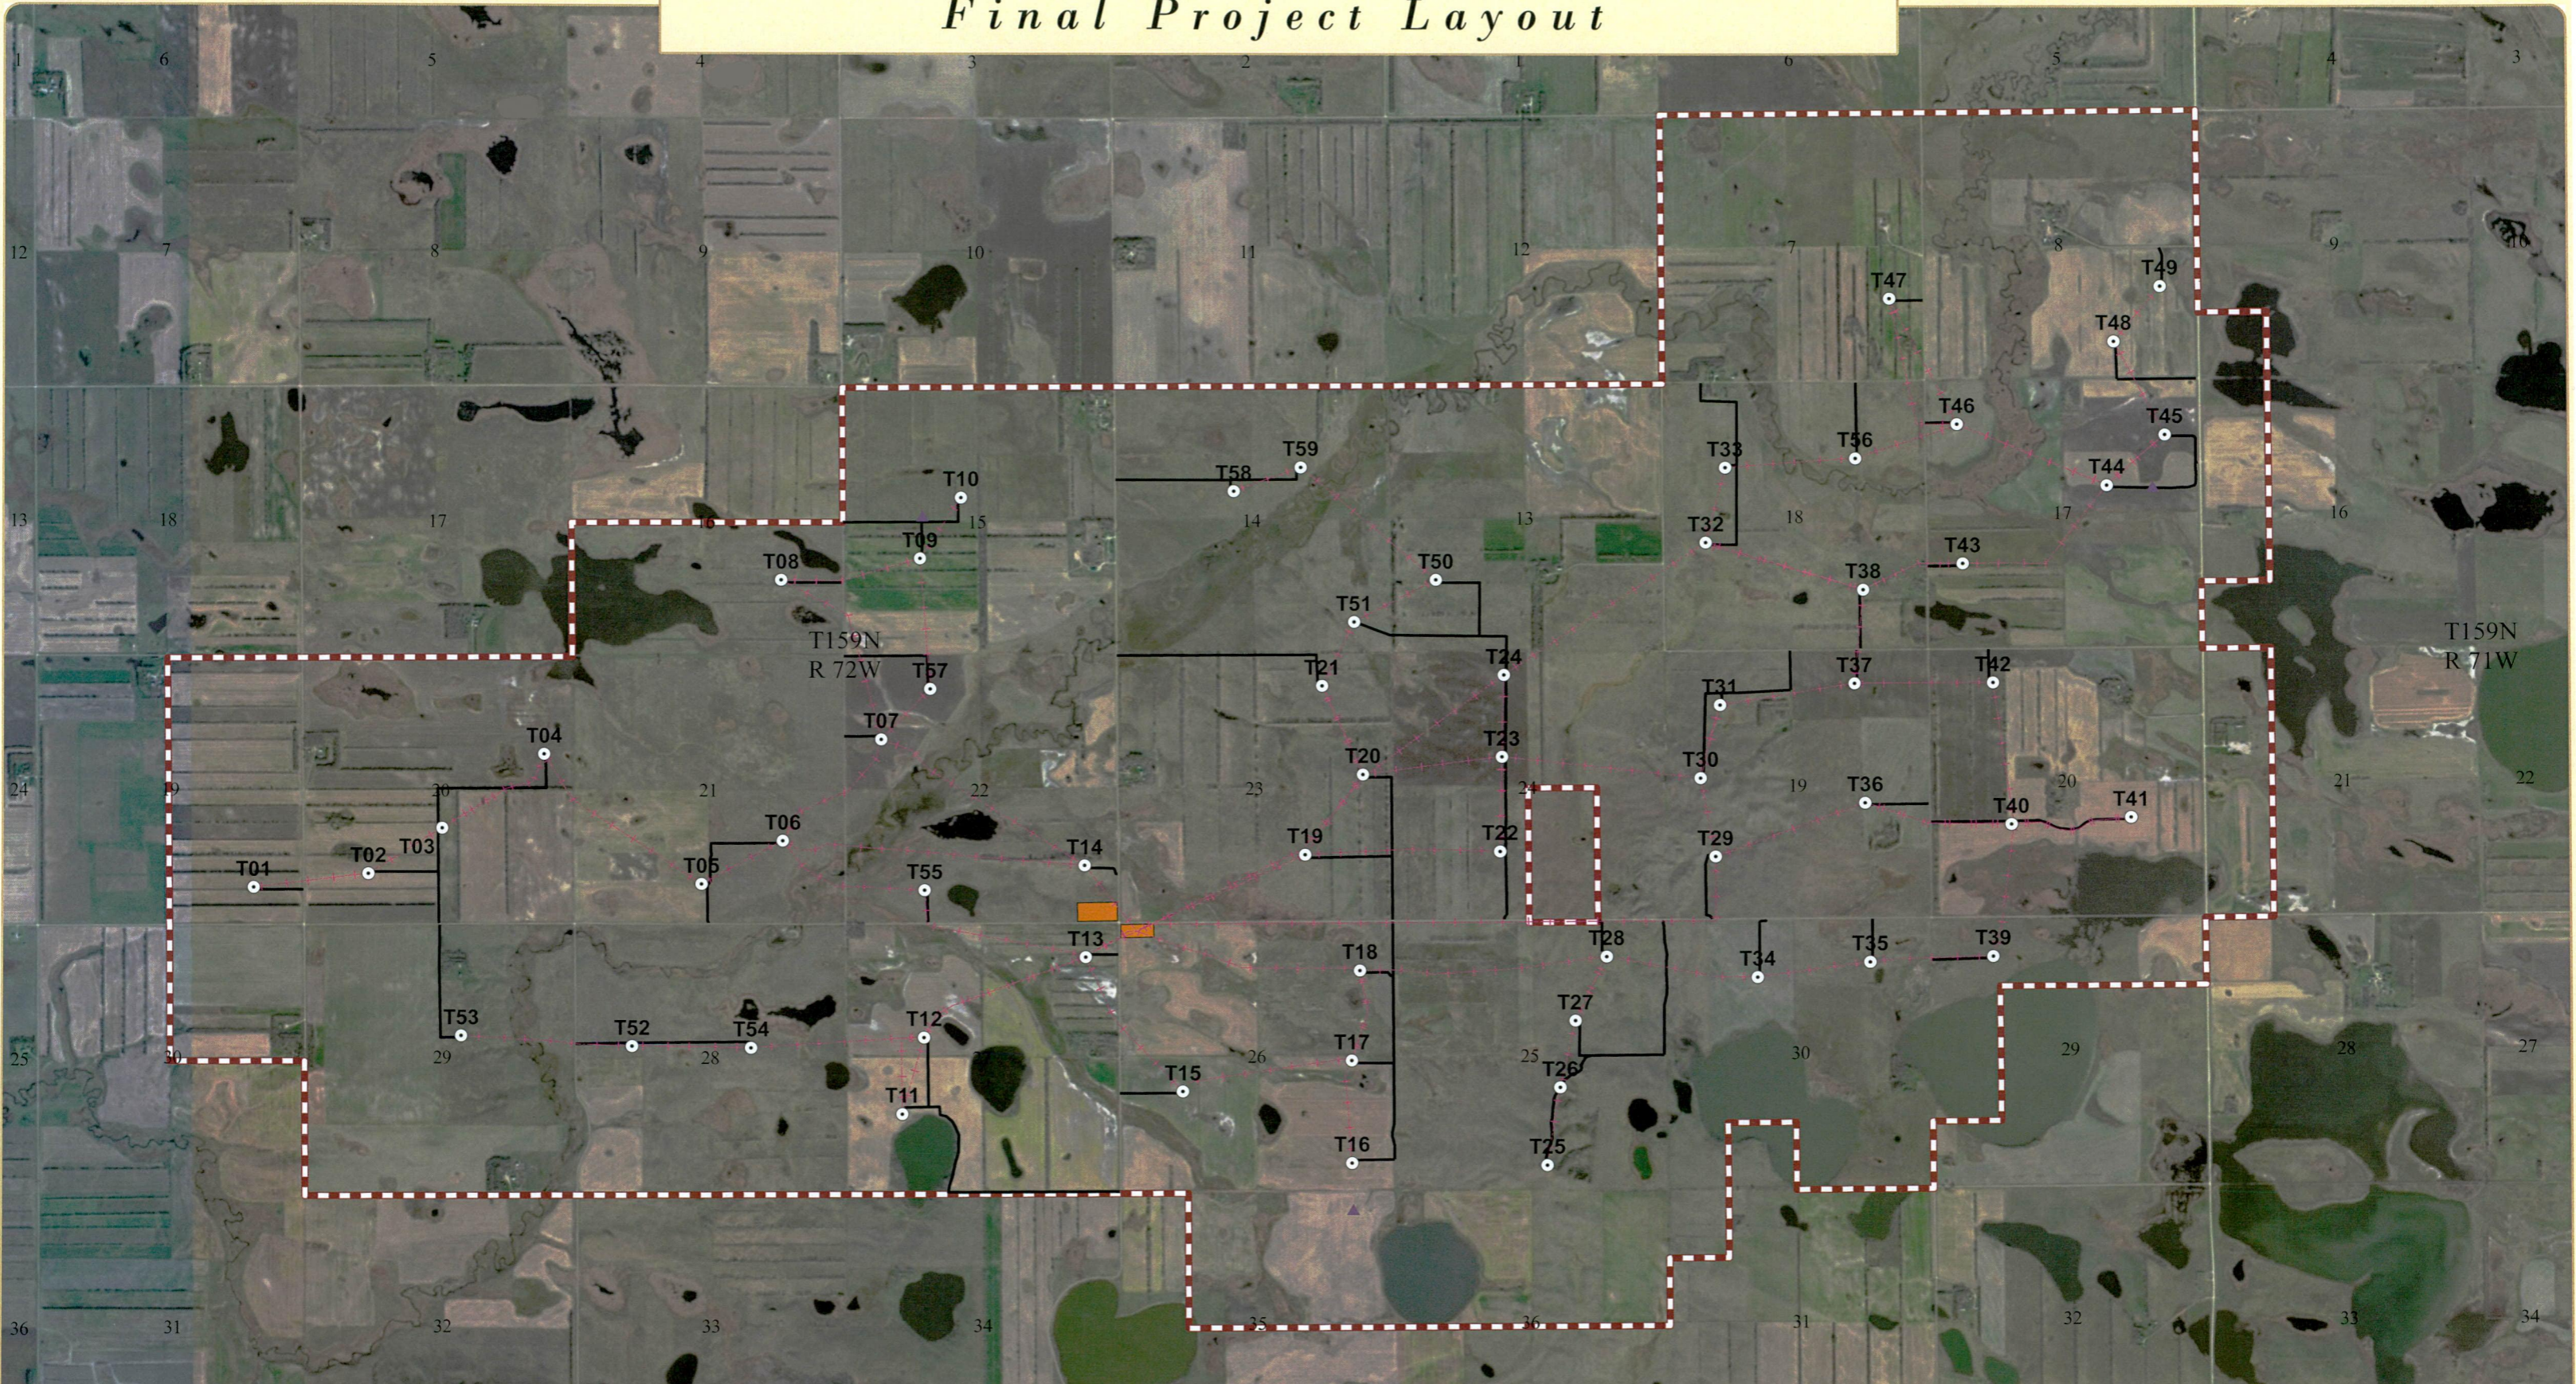

**Final Project Layout - Figure 4**  
Rolette Wind Power Project ~ Rolette Power Development, LLC

- Turbine Layout
- Turbine Collector Lines
- Permanent Met Towers
- Access Roads
- O & M and Substation
- Final Project Boundary

0 0.25 0.5 1 Miles

