


Final Project Layout

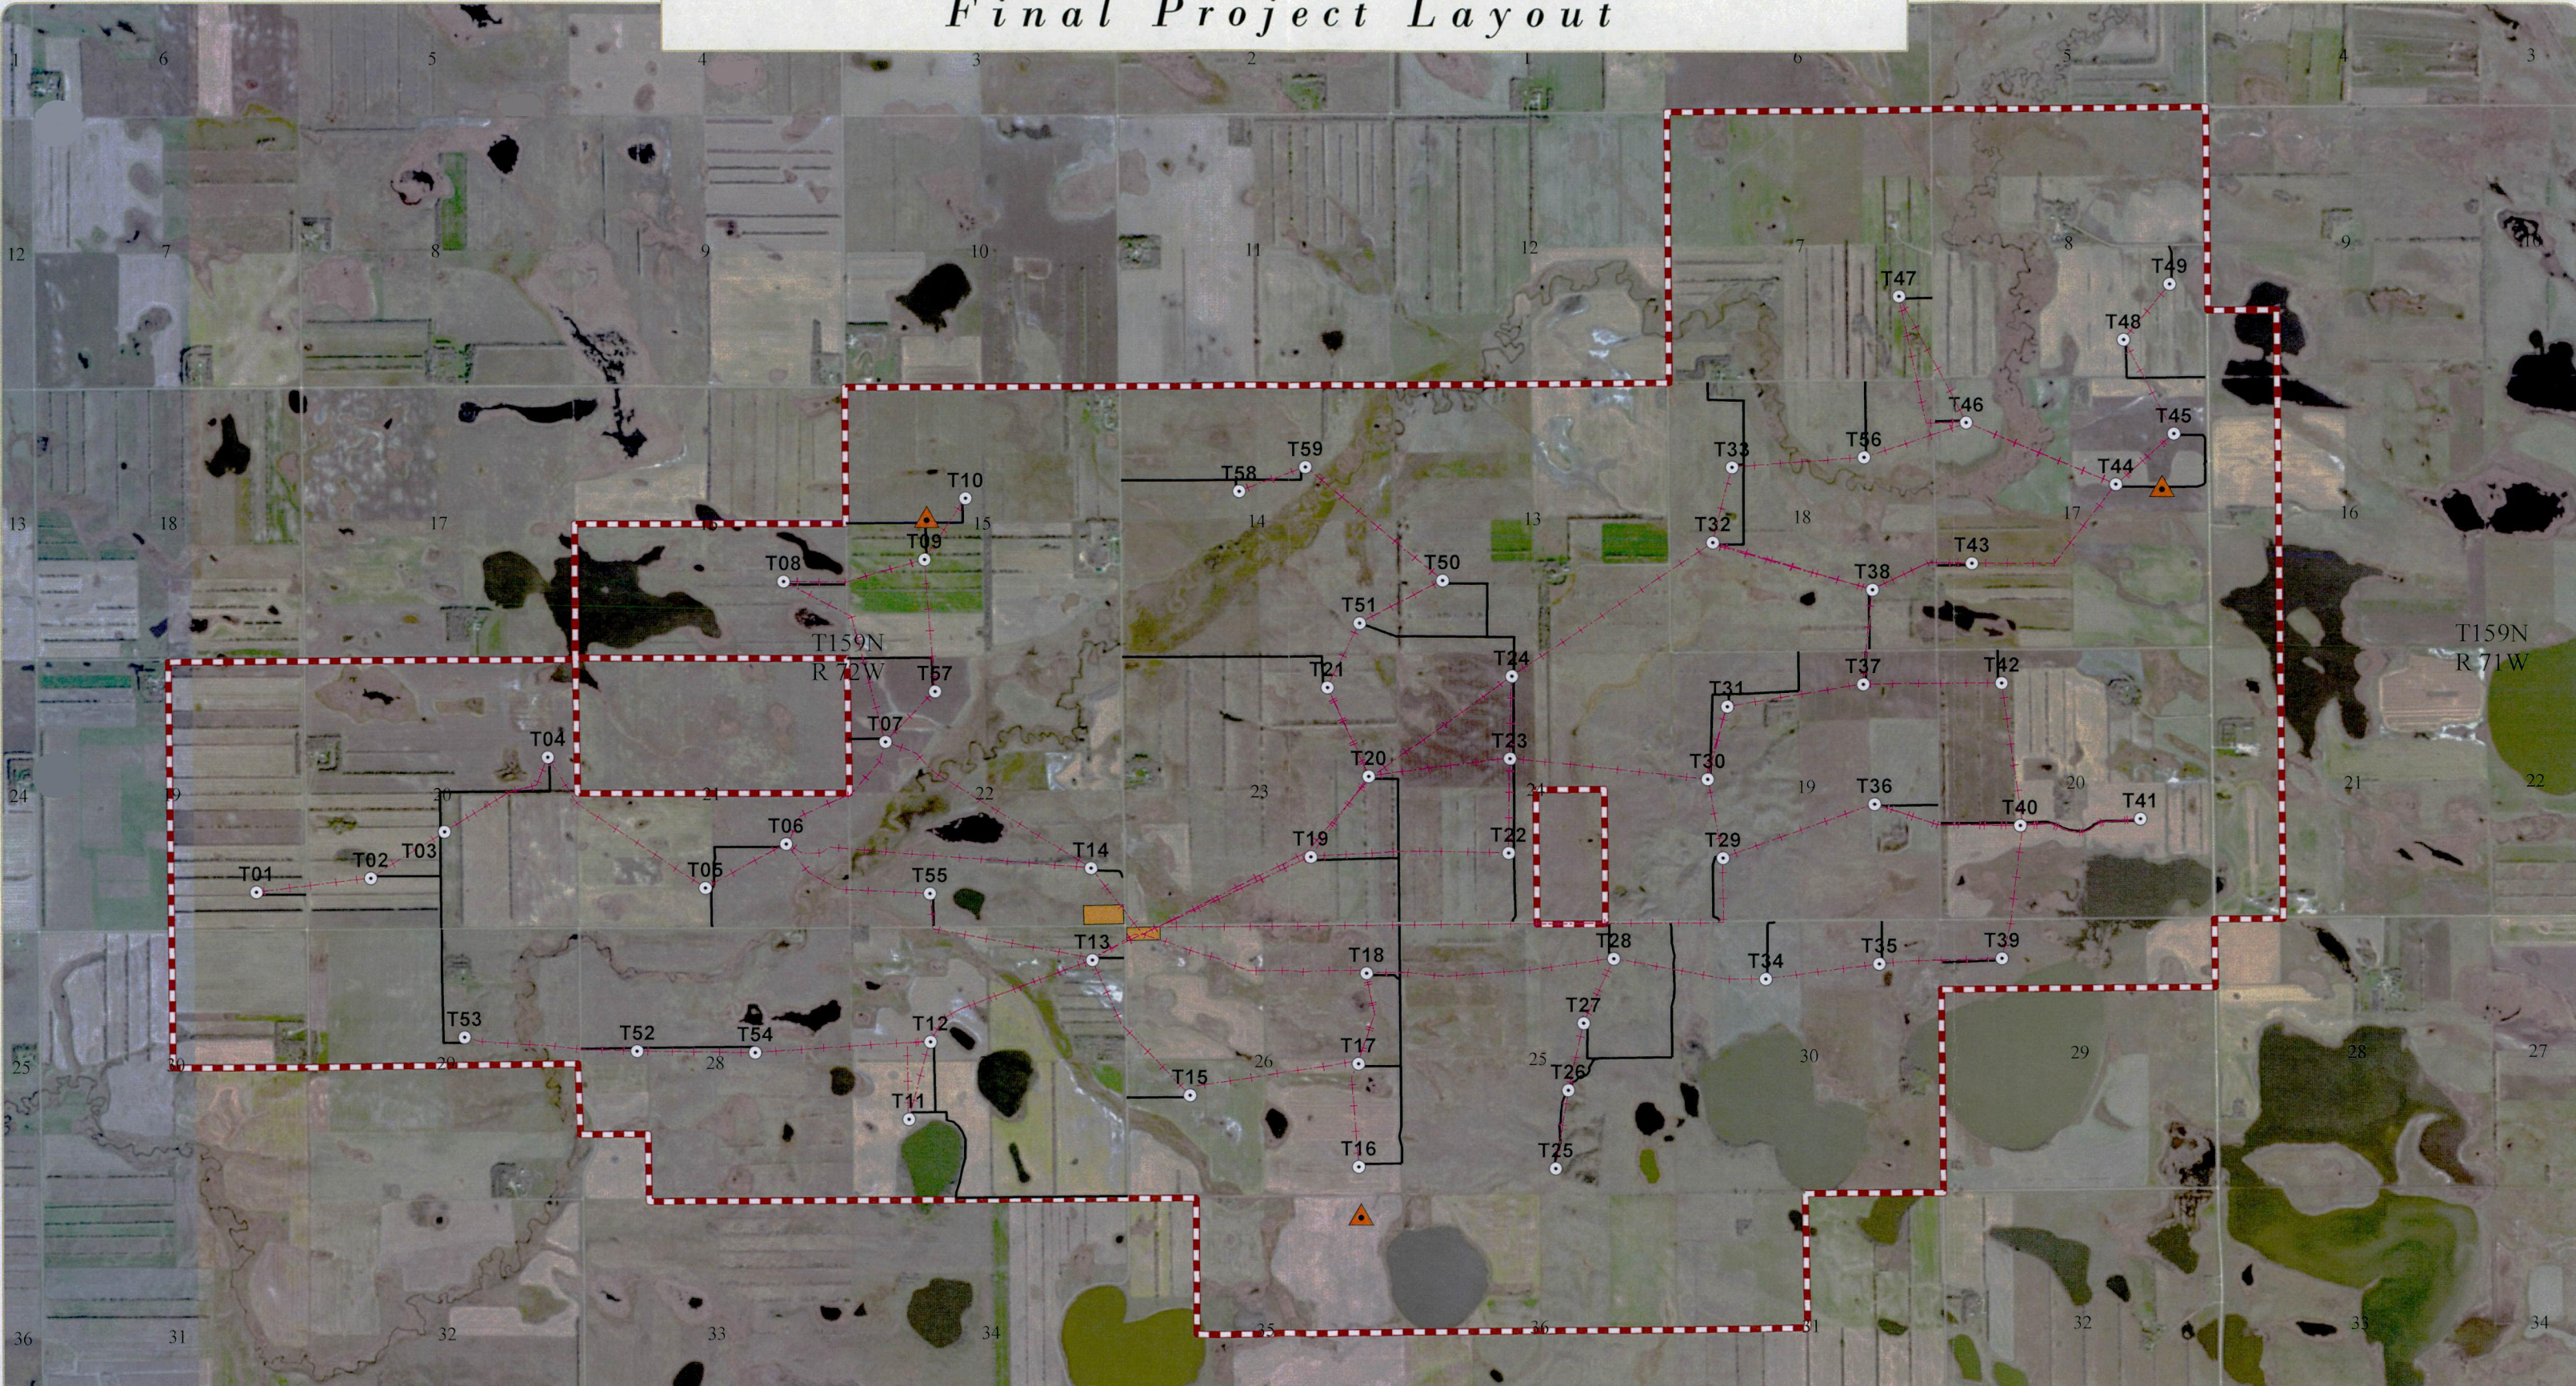


Final Project Layout - Exhibit 3

Rolette Wind

19 PU-15-124 Filed: 6/29/2015 Pages: 1
Exhibit 3

- Turbine Layout
- Access Roads

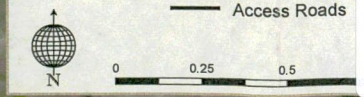

Rolette Power Development, LLC