


Exhibit X


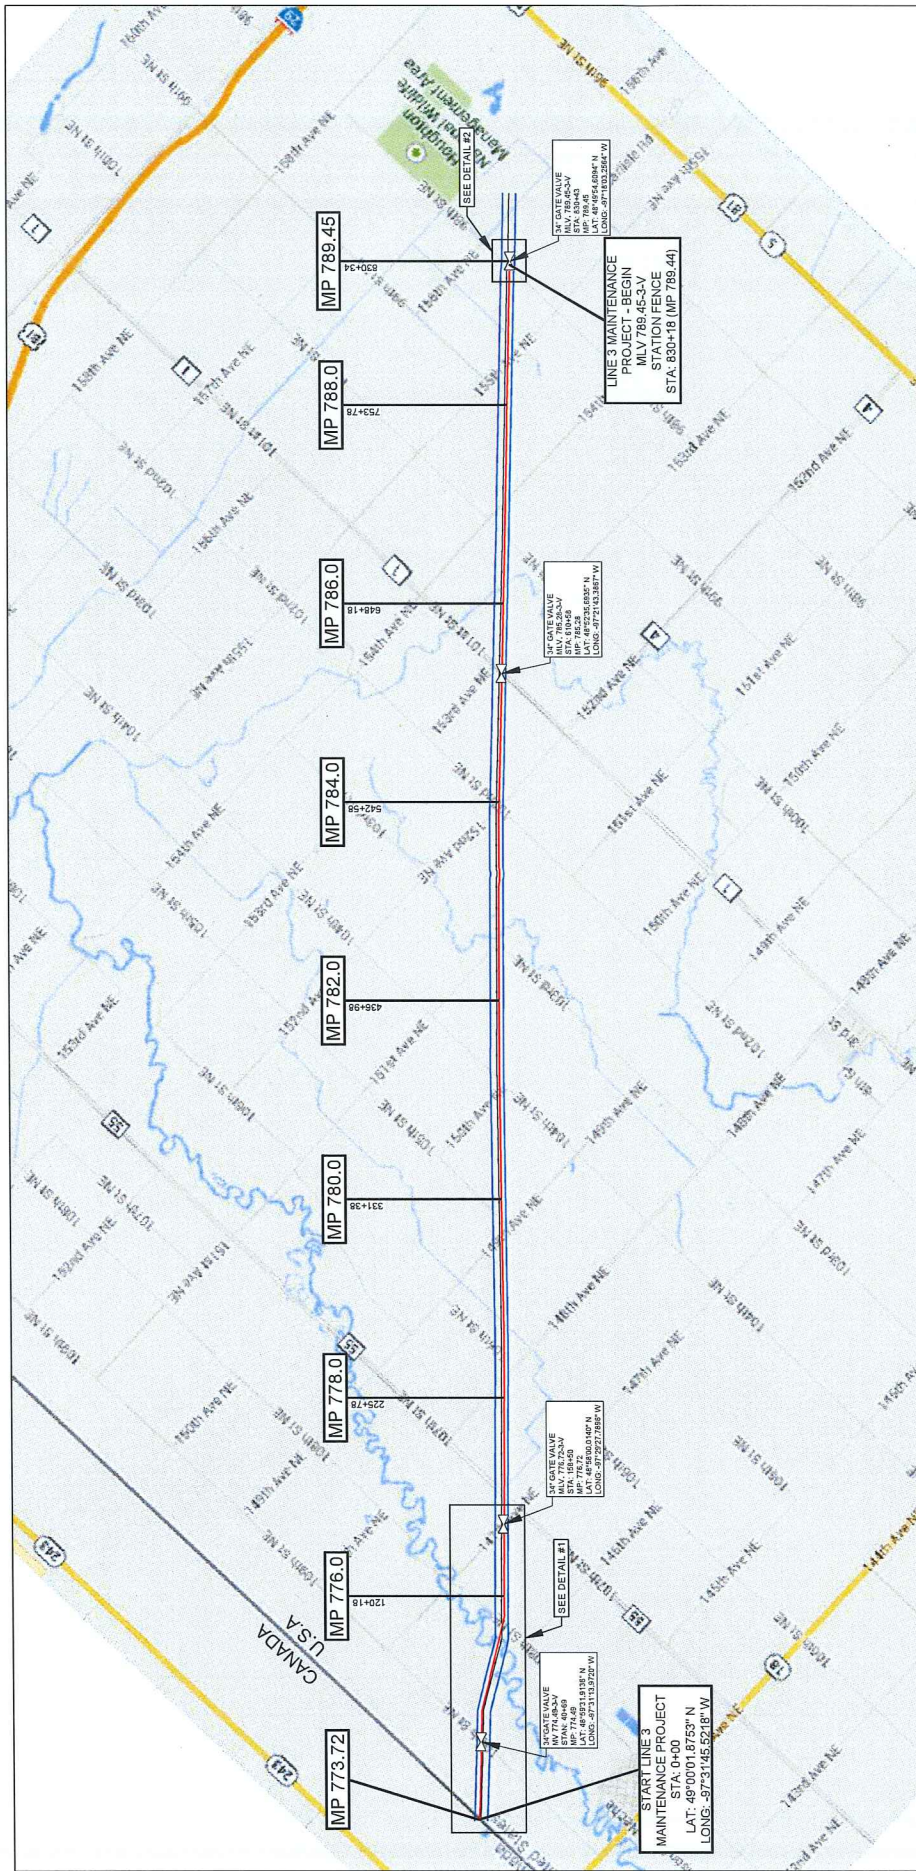


PROJECT COORDINATE SYSTEM IS MINNESOTA STATE PLANE NORTH ZONE, NAD 83, US FEET. ELEVATION DATUM IS NAVD 88.

Enbridge Energy, Limited Partnership
By Enbridge Pipelines (Lakehead), L.L.C.
Its General Partner

LINE 3 MAINTENANCE PROJECT
PROPOSED 34 in. LINE 3 PIPELINE
DISTANCE: 15.72 MILES
M.P. 773.7 TO M.P. 789.44

NO SCALE REGULATORY MAP 03/12/14

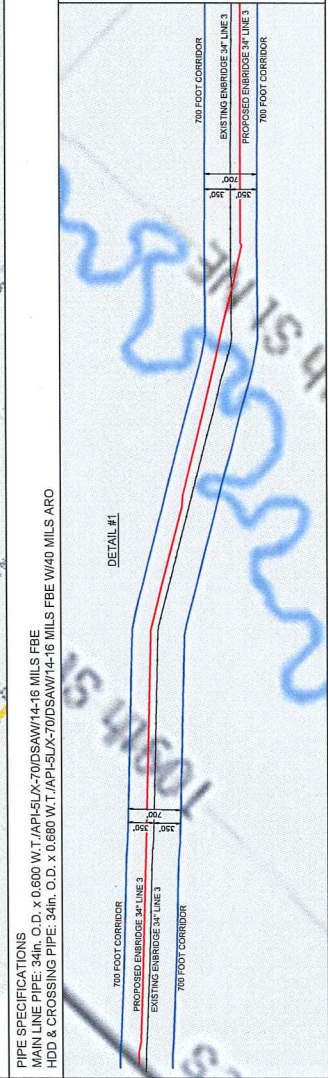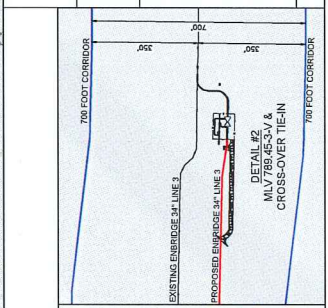

PIPE SPECIFICATIONS
MAIN LINE PIPE: 34in. O.D. x 0.600 W.T./API-5LX-70DSAW/14-16 MILS FBE
HDD & CROSSING PIPE: 34in. O.D. x 0.680 W.T./API-5LX-70DSAW/14-16 MILS FBE W/40 MILS ARO