


RECEIVED
 AUG 15 2016
 ND Public Service
 Commission

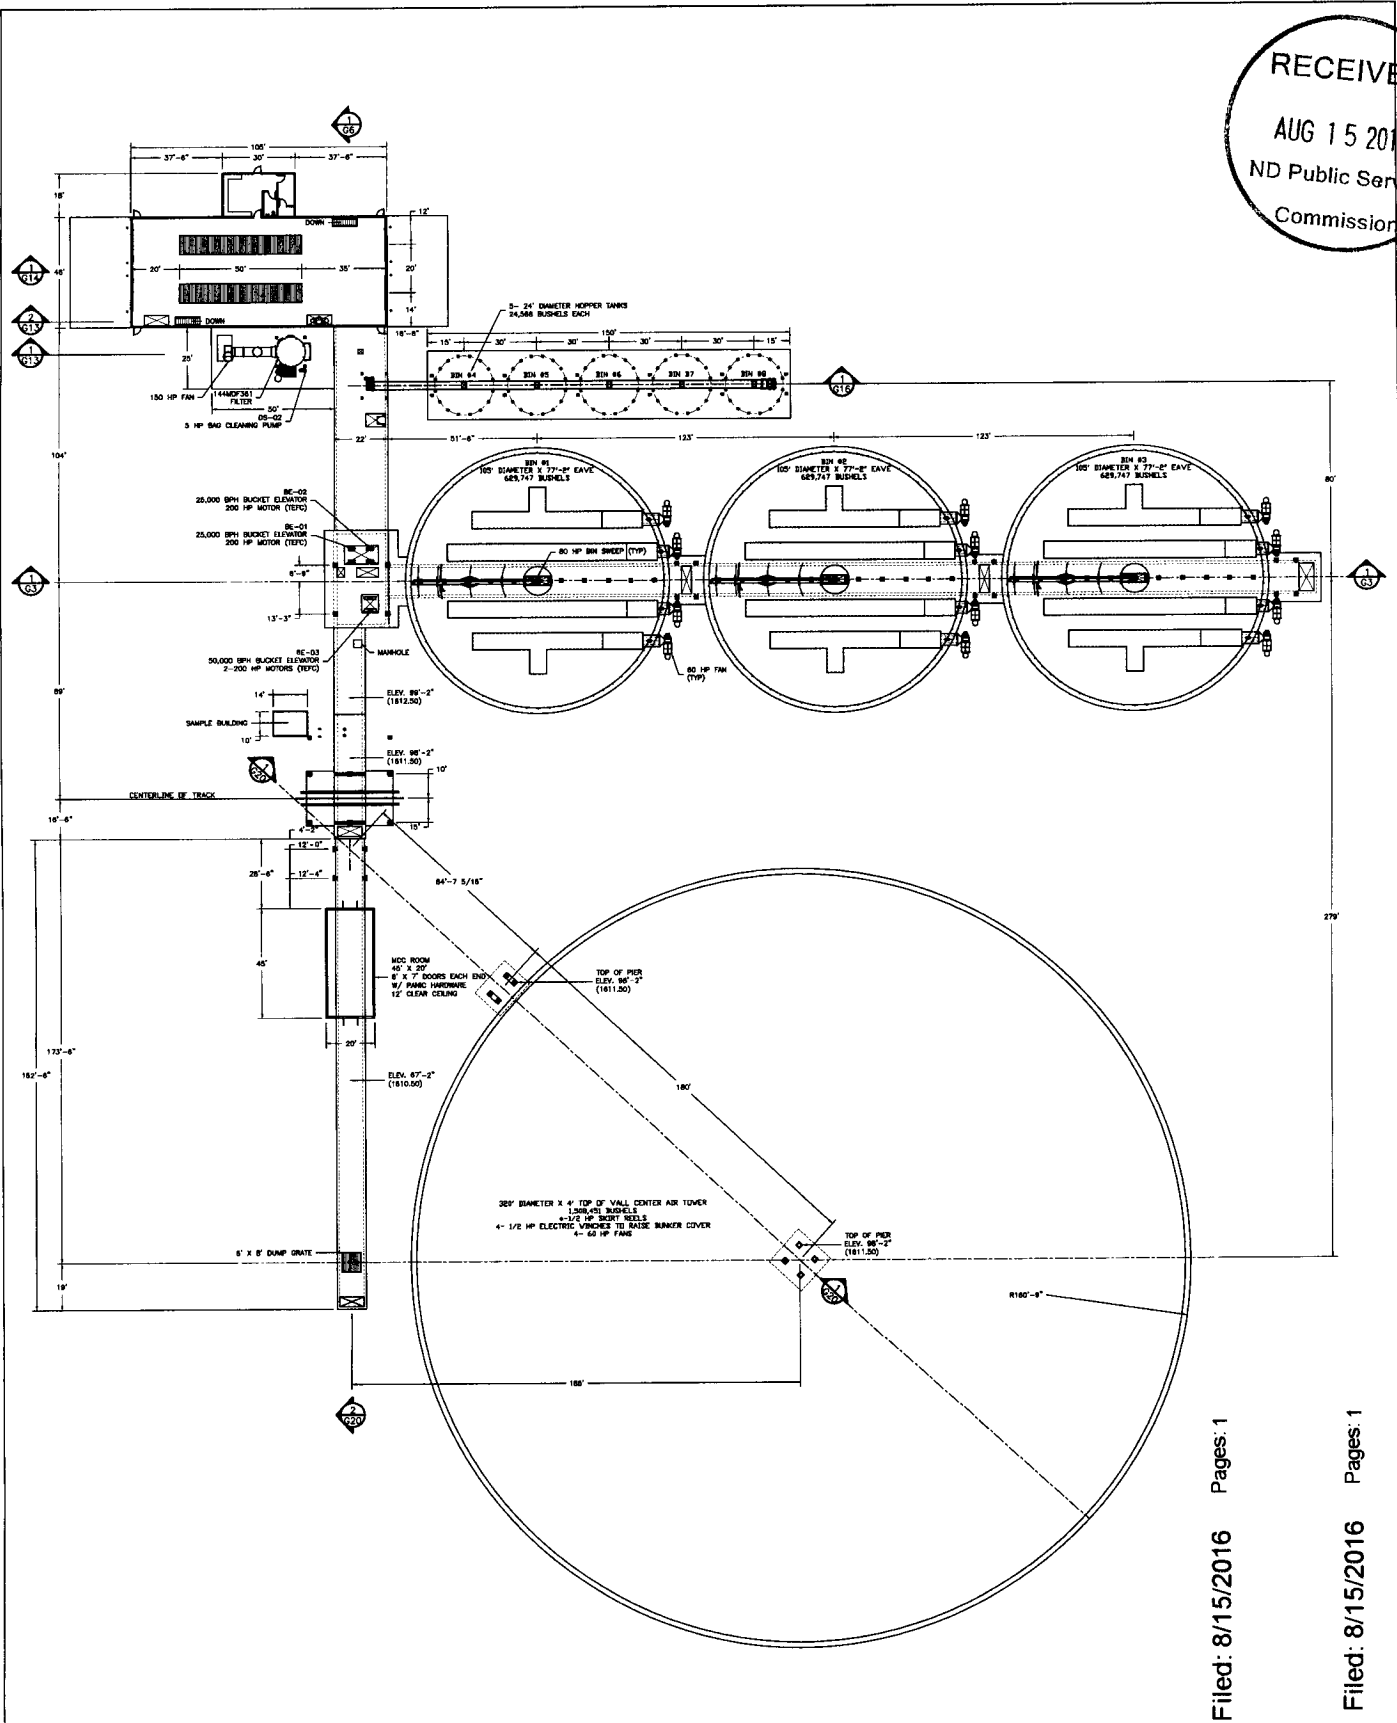

1 OVERALL PLAN VIEW AT GRADE
 SCALE: 1" = 20'

11 GE-16-543 Filed: 8/15/2016 Pages: 1
 Bin Documents

7 GE-16-596 Filed: 8/15/2016 Pages: 1
 Bin Documents

DATE 1-25-16	FILE 16175-0	OWNER PATERSON GRAIN, LLC DOTTUMOH, ND
DRAWN BY JTV	SHEET 61	PROJECT PATERSON GRAIN TERMINAL OVERALL PLAN VIEW AT GRADE
SCALE 1" = 20'	APPROVED JTV	

NO.	DESCRIPTION	DATE
1	ADDED MEC ROOM	JTV 3-13-16
2	ADDED LABELS	JTV 12-23-15
3	RELEASED FOR CONSTRUCTION	JTV 2-19-16
4		BY: JTV

VIGEN CONSTRUCTION
 DESIGNERS • BUILDERS • ENGINEERS
 P.O. BOX 6108, GRAND FORKS, ND 58038 • PHONE: (701) 773-1188 FAX: (701) 773-3464