




T 133 N
R 50 W

T 133 N
R 49 W

T 132 N
R 50 W

T 132 N
R 49 W

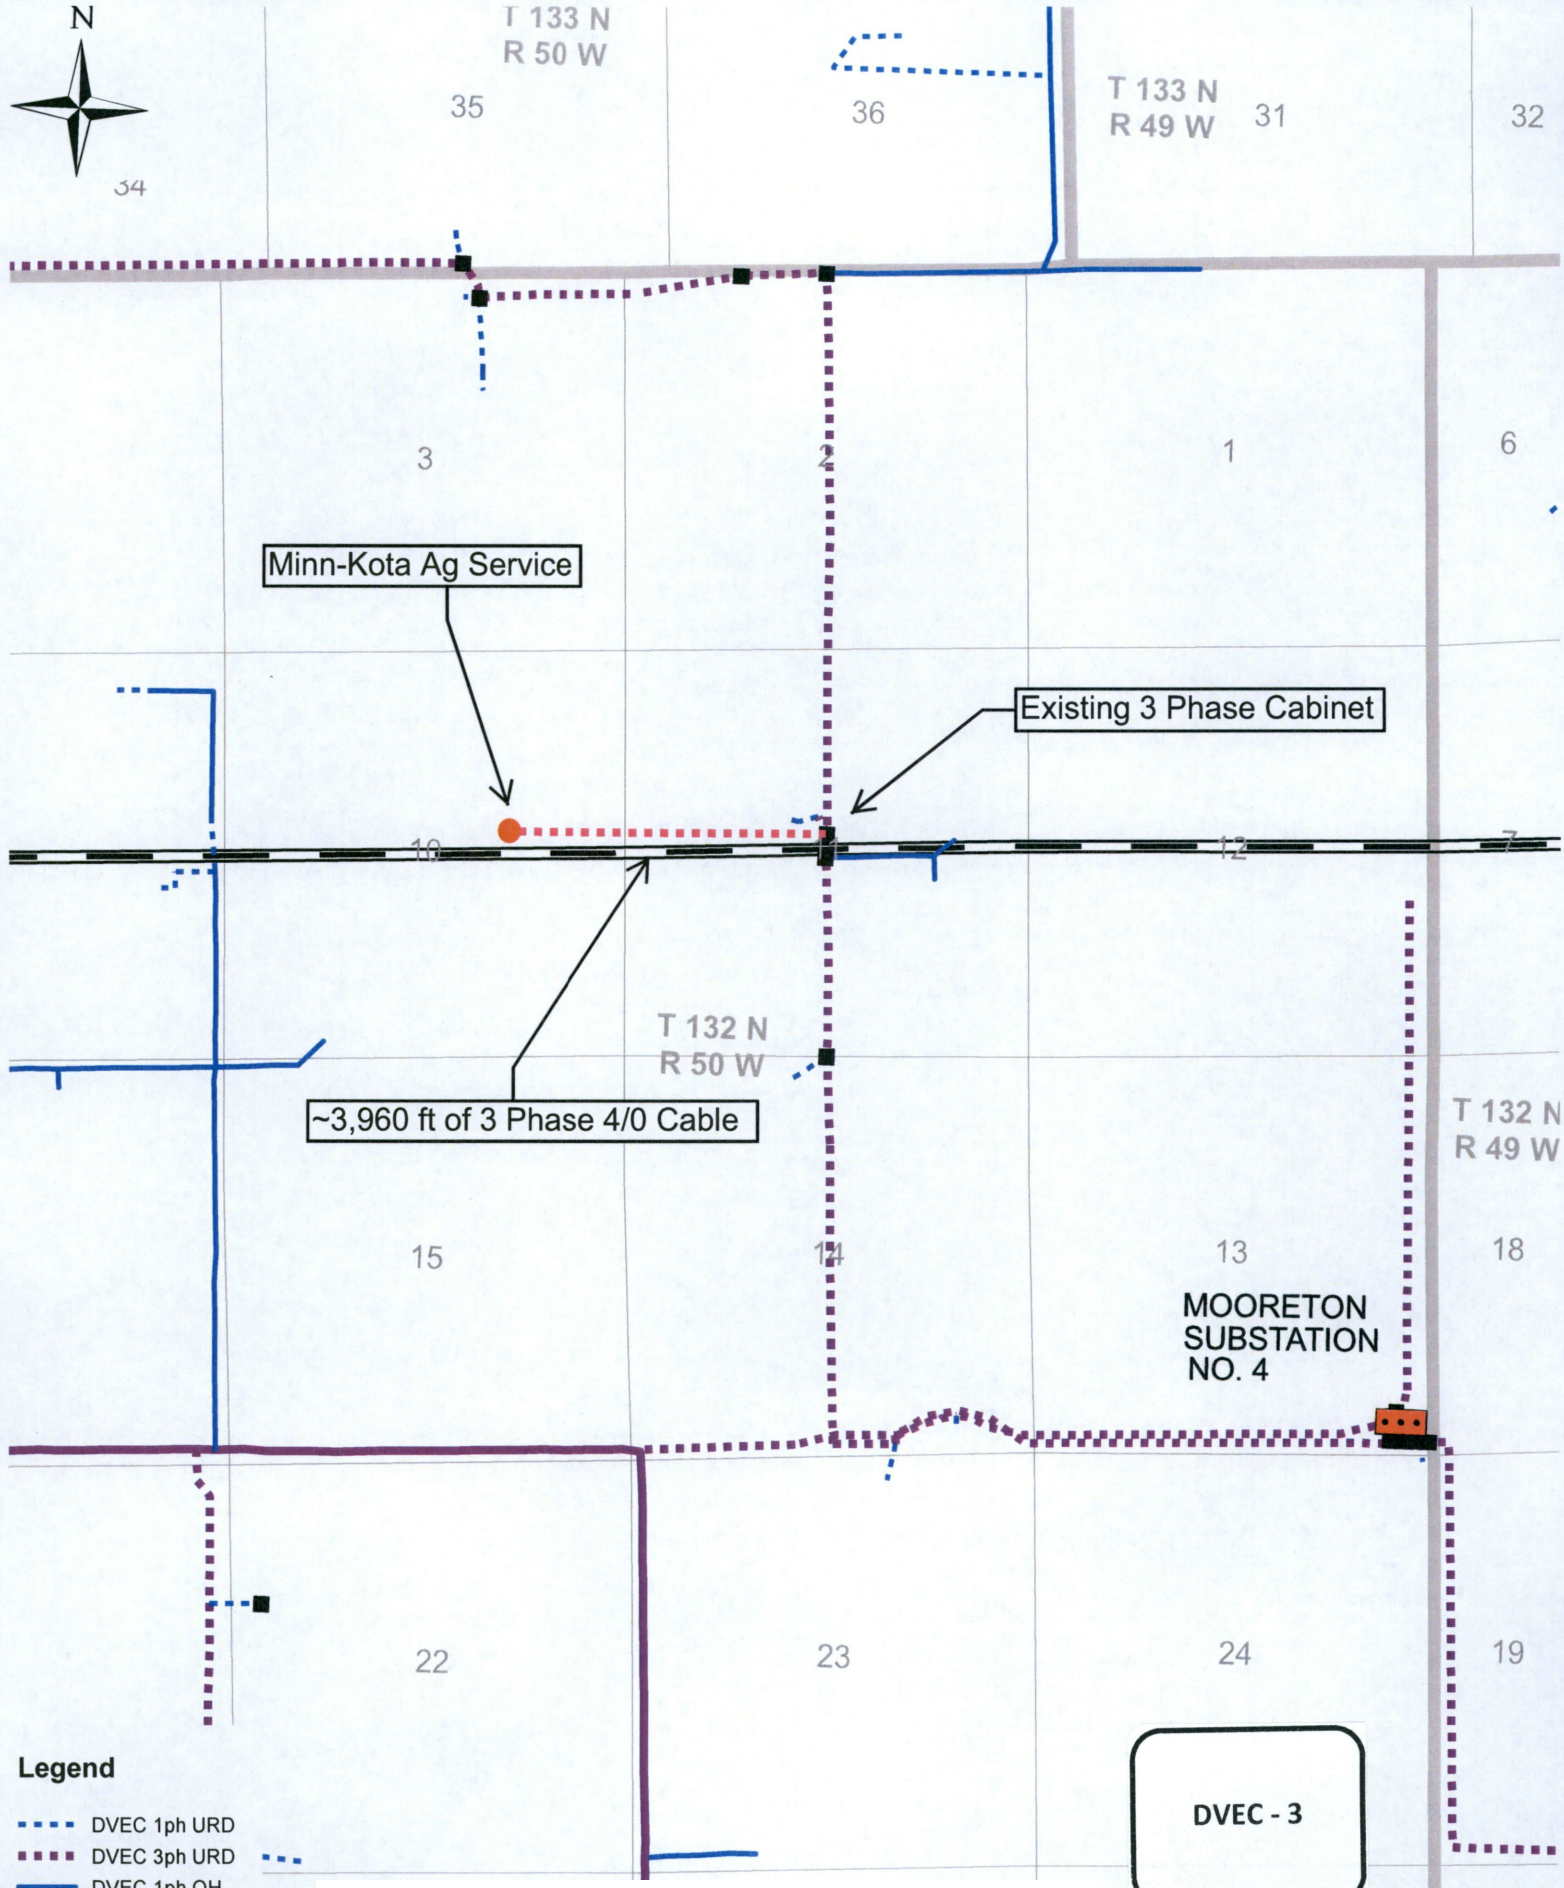

Minn-Kota Ag Service

Existing 3 Phase Cabinet

~3,960 ft of 3 Phase 4/0 Cable


MOORETON
SUBSTATION
NO. 4

DVEC - 3

- Legend**
- DVEC 1ph URD
 - DVEC 3ph URD
 - DVEC 1ph OH
 - DVEC 3ph OH
 - Interstate
 - State HWY
 - US HWYs

40 PU-17-96 Filed 10/23/2017 Pages: 1
Exhibit DVEC-3 - Map of DVEC Proposed Extension of Service

DAKOTA VALLE
ELECTRIC COOPERATIVE
Your Touchstone Energy® Partner

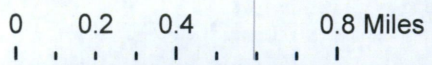

DRAWN: DVEC - ASD Date: 9/27/2

DVEC Utilities