


Substation Exhibit

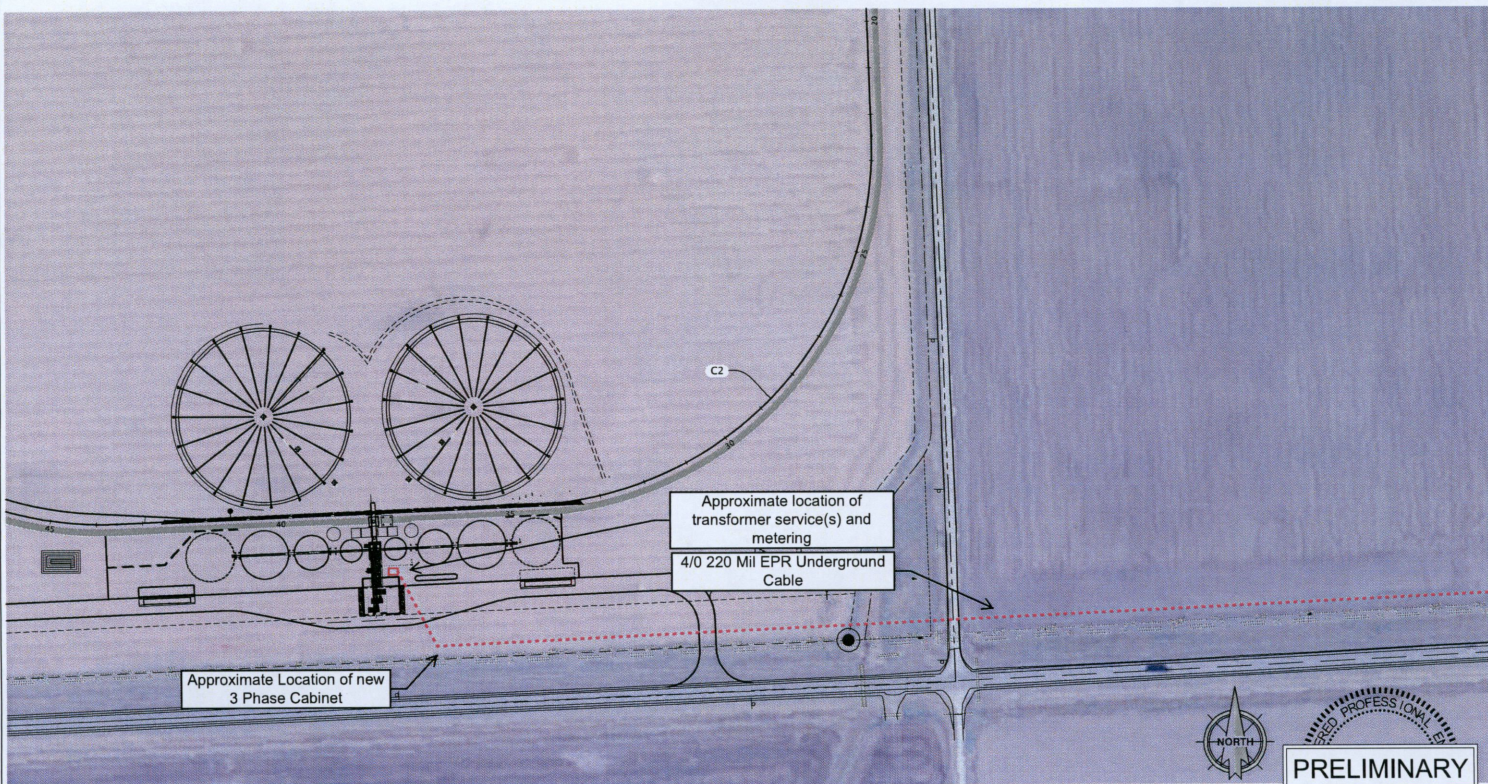

Minn-Kota Ag, Loop Facility

CAD Filename:
Final Design

CDI Project No.
2016-126

Drawn By:
JDS

Checked By:
JJC

Scale:
1" = 200'

Date:
7/20/2017

CD CIVIL
DESIGN INC

609 Main Ave S
Brookings, SD
605-696-3200

Sheet No:

DVEC - 4