

Township Board Plat Recommendations

TO: Board of Ward County Commissioners

The Shealy Township Board, Ward County, North Dakota has reviewed the plat for which

Cenex Pipeline, LLC

has requested approval.

The plat is described as:

See attached road crossing exhibit and crossing table.

It is the conclusion of the Township Board of Supervisors that:

 X The plat be approved

 The Plat **not** be approved

Comments or suggestions for amendment: _____

Signed: _____

Chairman; Shealy Township Board of Supervisors

Date: _____

Corny L. Malcomb 9-5-17



Cenex Road Crossings



Township

T154N R 87W
Shealy

State

North Dakota

County



Ward

— Proposed Centerline

Crossing Type

⊙ Township

⊙ Sections

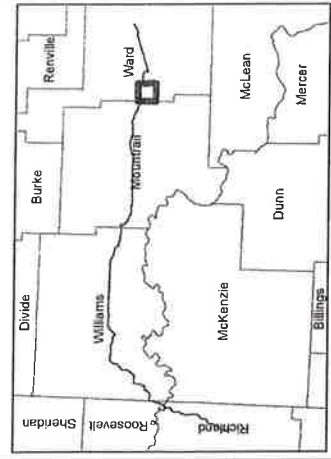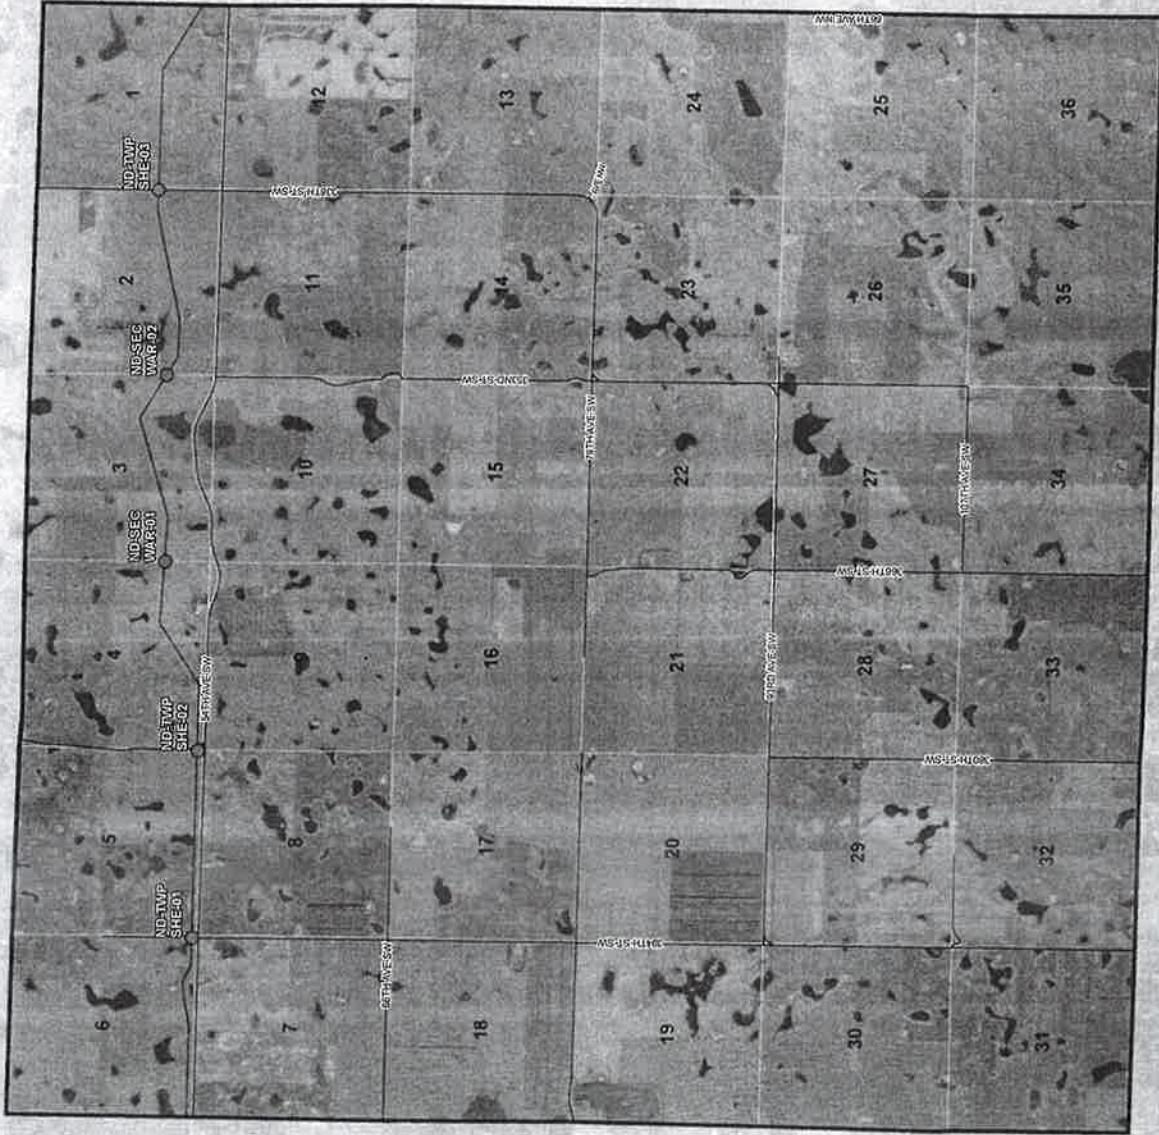



4585 Coleman Street
Bismarck, ND 58503-0431
406-447-3346

Cenex Pipeline, LLC
Shealy Township Crossing Locations
Ward County

Crossing ID	Township Name	Township	Range	Section	Location	Lat.	Long.
ND-TWP-SHE-01	Shealy	154	87	6	394TH ST	48° 10' 58.56824" N	101° 54' 03.31101" W
ND-TWP-SHE-02	Shealy	154	87	5	380TH ST	48° 10' 58.67859" N	101° 52' 45.71979" W
ND-TWP-SHE-03	Shealy	154	87	2	338TH ST SW	48° 11' 14.29112" N	101° 48' 51.63344" W
ND-SEC-WAR-01	Shealy	154	87	3	SECTION LINE CROSSING	48° 11' 09.34268" N	101° 51' 27.16298" W
ND-SEC-WAR-02	Shealy	154	87	3	SECTION LINE CROSSING	48° 11' 10.44214" N	101° 50' 09.13403" W


TYPICAL ROADWAY CROSSING
NOT TO SCALE


NOTES:
1. METALLIC PIPELINES SHALL NOT BE CASED UNLESS MANDATED BY APPROPRIATE TRANSPORTATION AUTHORITY.

2. PIPE AND CROSSING DESIGN SHALL ADHERE TO CFR TITLE 49, SUBTITLE B, CHAPTER 1, SUBCHAPTER D PART 195 -- TRANSPORTATION OF HAZARDOUS LIQUIDS BY PIPELINE.

3. PIPELINES SHALL BE INSTALLED VIA THE HORIZONTAL DIRECTION TECHNIQUE (HDD).

4. THIS EXHIBIT IS INTENDED TO BE USED AS A SCHEMATIC FOR THE PURPOSES OF OBTAINING COUNTY ROAD ENCROACHMENT PERMITS AND SHOULD NOT BE CONSTRUED AS 'ISSUED FOR CONSTRUCTION' PLANS. THE PIPELINE OWNER AND CONTRACTOR ARE EXPECTED TO OBTAIN ALL NECESSARY PERMITS, FOLLOW BEST INDUSTRY PRACTICES, AND COMPLETE THE WORK WITH THE APPROPRIATE STANDARD OF CARE REQUIRED BY ALL PERTINENT REGULATORY AGENCIES ASSOCIATED WITH THE SAFE INSTALLATION, MAINTENANCE, AND OPERATION OF THE REFINED PRODUCTS PIPELINE.

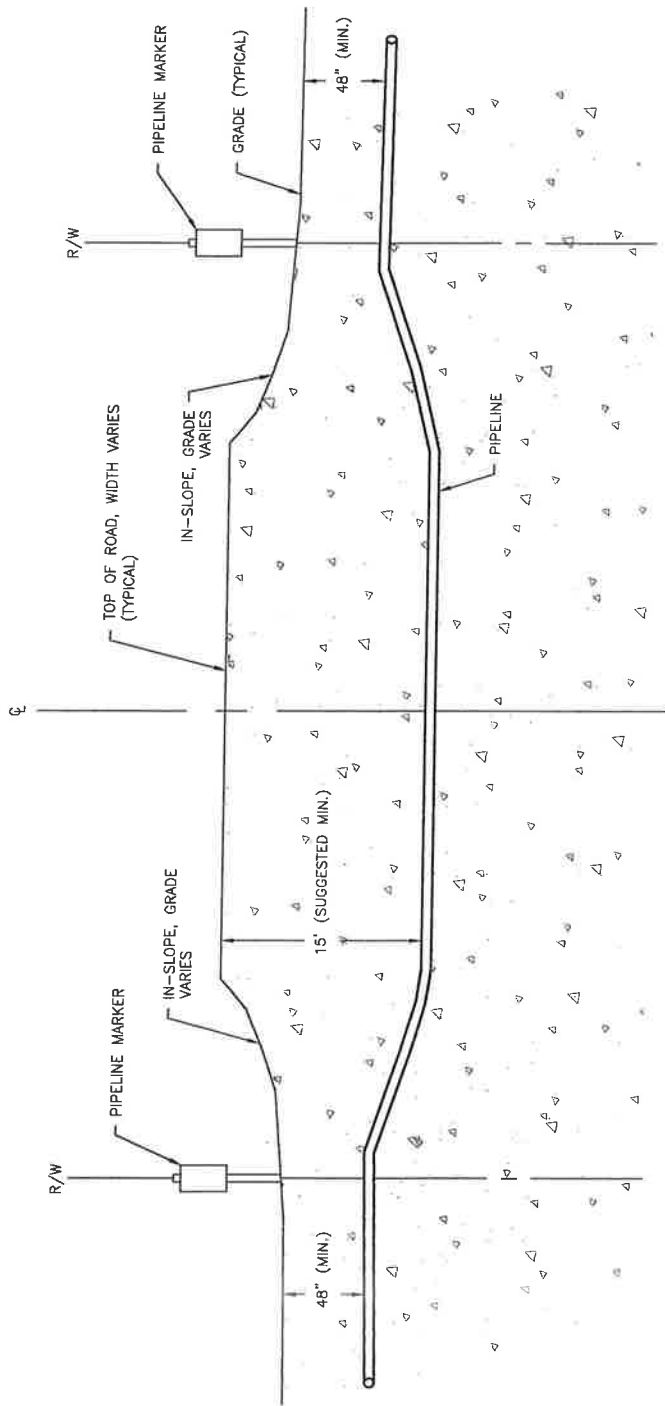

	
CENEX PIPELINE 10" REFINED FUELS PIPELINE	
PROJECT NO. 1718101	DATE 12/2/2016
DRAWN BY P. JACOB	CHECKED BY T. JONES
TYPICAL ROADWAY CROSSING	
NTS	



2969 Airport Road, Suite 1B
Helena, MT 59601-1201
406 449 7764
KLJENG.COM

February 14, 2018

Mr. Donny L. Malcomb &
Shealy Township Board Members
4000 338th St SW
Berthold ND 58718-9154

Re: Cenex Pipeline LLC

Dear Mr. Malcomb & Board Members

Cenex Pipeline, LLC (Cenex), would like to thank you for your participation on this project, and for the past approval of the Township permit we had submitted.

We thought it appropriate to provide you with an update on the project as it continues to move towards the construction phase during 2018. The project continues to complete easement acquisitions and exercising existing easements as well. It is also anticipated that the PSC will approve the route permit that Cenex Pipeline LLC filed in 2017 this month.

Due to updated GIS data being made available, there have been small shifts in some road crossing permit coordinates. In Shealy Township there will be some small adjustments in the centerline locations. Enclosed is a revised table "Exhibit A" identifying the revisions. I've also included a revised map of Shealy Township showing the adjusted crossing locations.

If you have any questions or concerns, please contact me when you are able.

Sincerely,

A handwritten signature in black ink that reads "Terry Fasteen".

Terry Fasteen

KLJ Right of Way Services
406-447-3346 (office)
218-790-4734 (cell)
terry.fasteen@kljeng.com



4585 Coleman Street
Bismarck, ND 58503-0431
406-447-3346

"Exhibit A"

Cenex Pipeline, LLC
Shealy Township Crossing Locations
Ward County

Crossing ID	Township Name	Township	Range	Section	Location	Trench/Bore	Lat.	Long.	Distance Moved
ND-TWP-SHE-01	Shealy	T154N	R 87W	6	394TH ST	Bore	48° 10' 58.567" N	101° 54' 3.300" W	0-2 feet
ND-TWP-SHE-02	Shealy	T154N	R 87W	5	380TH ST	Bore	48° 10' 58.676" N	101° 52' 45.843" W	0-2 feet
ND-TWP-SHE-03	Shealy	T154N	R 87W	2	338TH ST	Bore	48° 11' 14.291" N	101° 48' 51.693" W	0-2 feet
ND-SEC-WAR-01	Shealy	T154N	R 87W	3	SECTION LINE CROSSING	Trench	48° 11' 9.342" N	101° 51' 27.163" W	6-10 Feet
ND-SEC-WAR-02	Shealy	T154N	R 87W	3	SECTION LINE CROSSING	Trench	48° 11' 10.442" N	101° 50' 9.134" W	3-5 Feet









Cenex Road Crossings




Township
T154N R 87W
Shealy

State
North Dakota

County
Ward

-  Block Valves
-  Proposed Centerline
- Crossing Type**
-  Township Roads
-  County Roads
-  State Roads
-  Section Lines

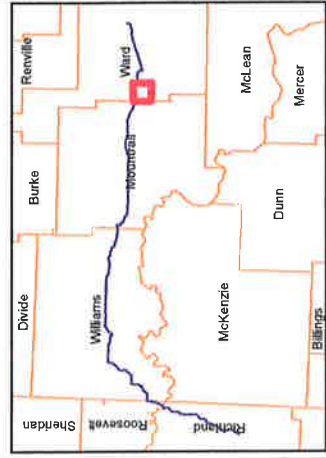

Date: 1/24/2019

