



# Aurora Wind Project - Exhibit 3 - Final Wind Project Layout



## Exhibit 3 Final Wind Project Layout

### Legend

- Project Study Area
- Wind Project Boundary
- Turbine
- Permanent MET
- Collection Line
- Access Road
- Laydown Yard
- O&M
- Substation
- Municipal Boundary
- Section
- Township
- County
- Airports

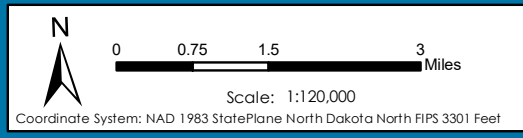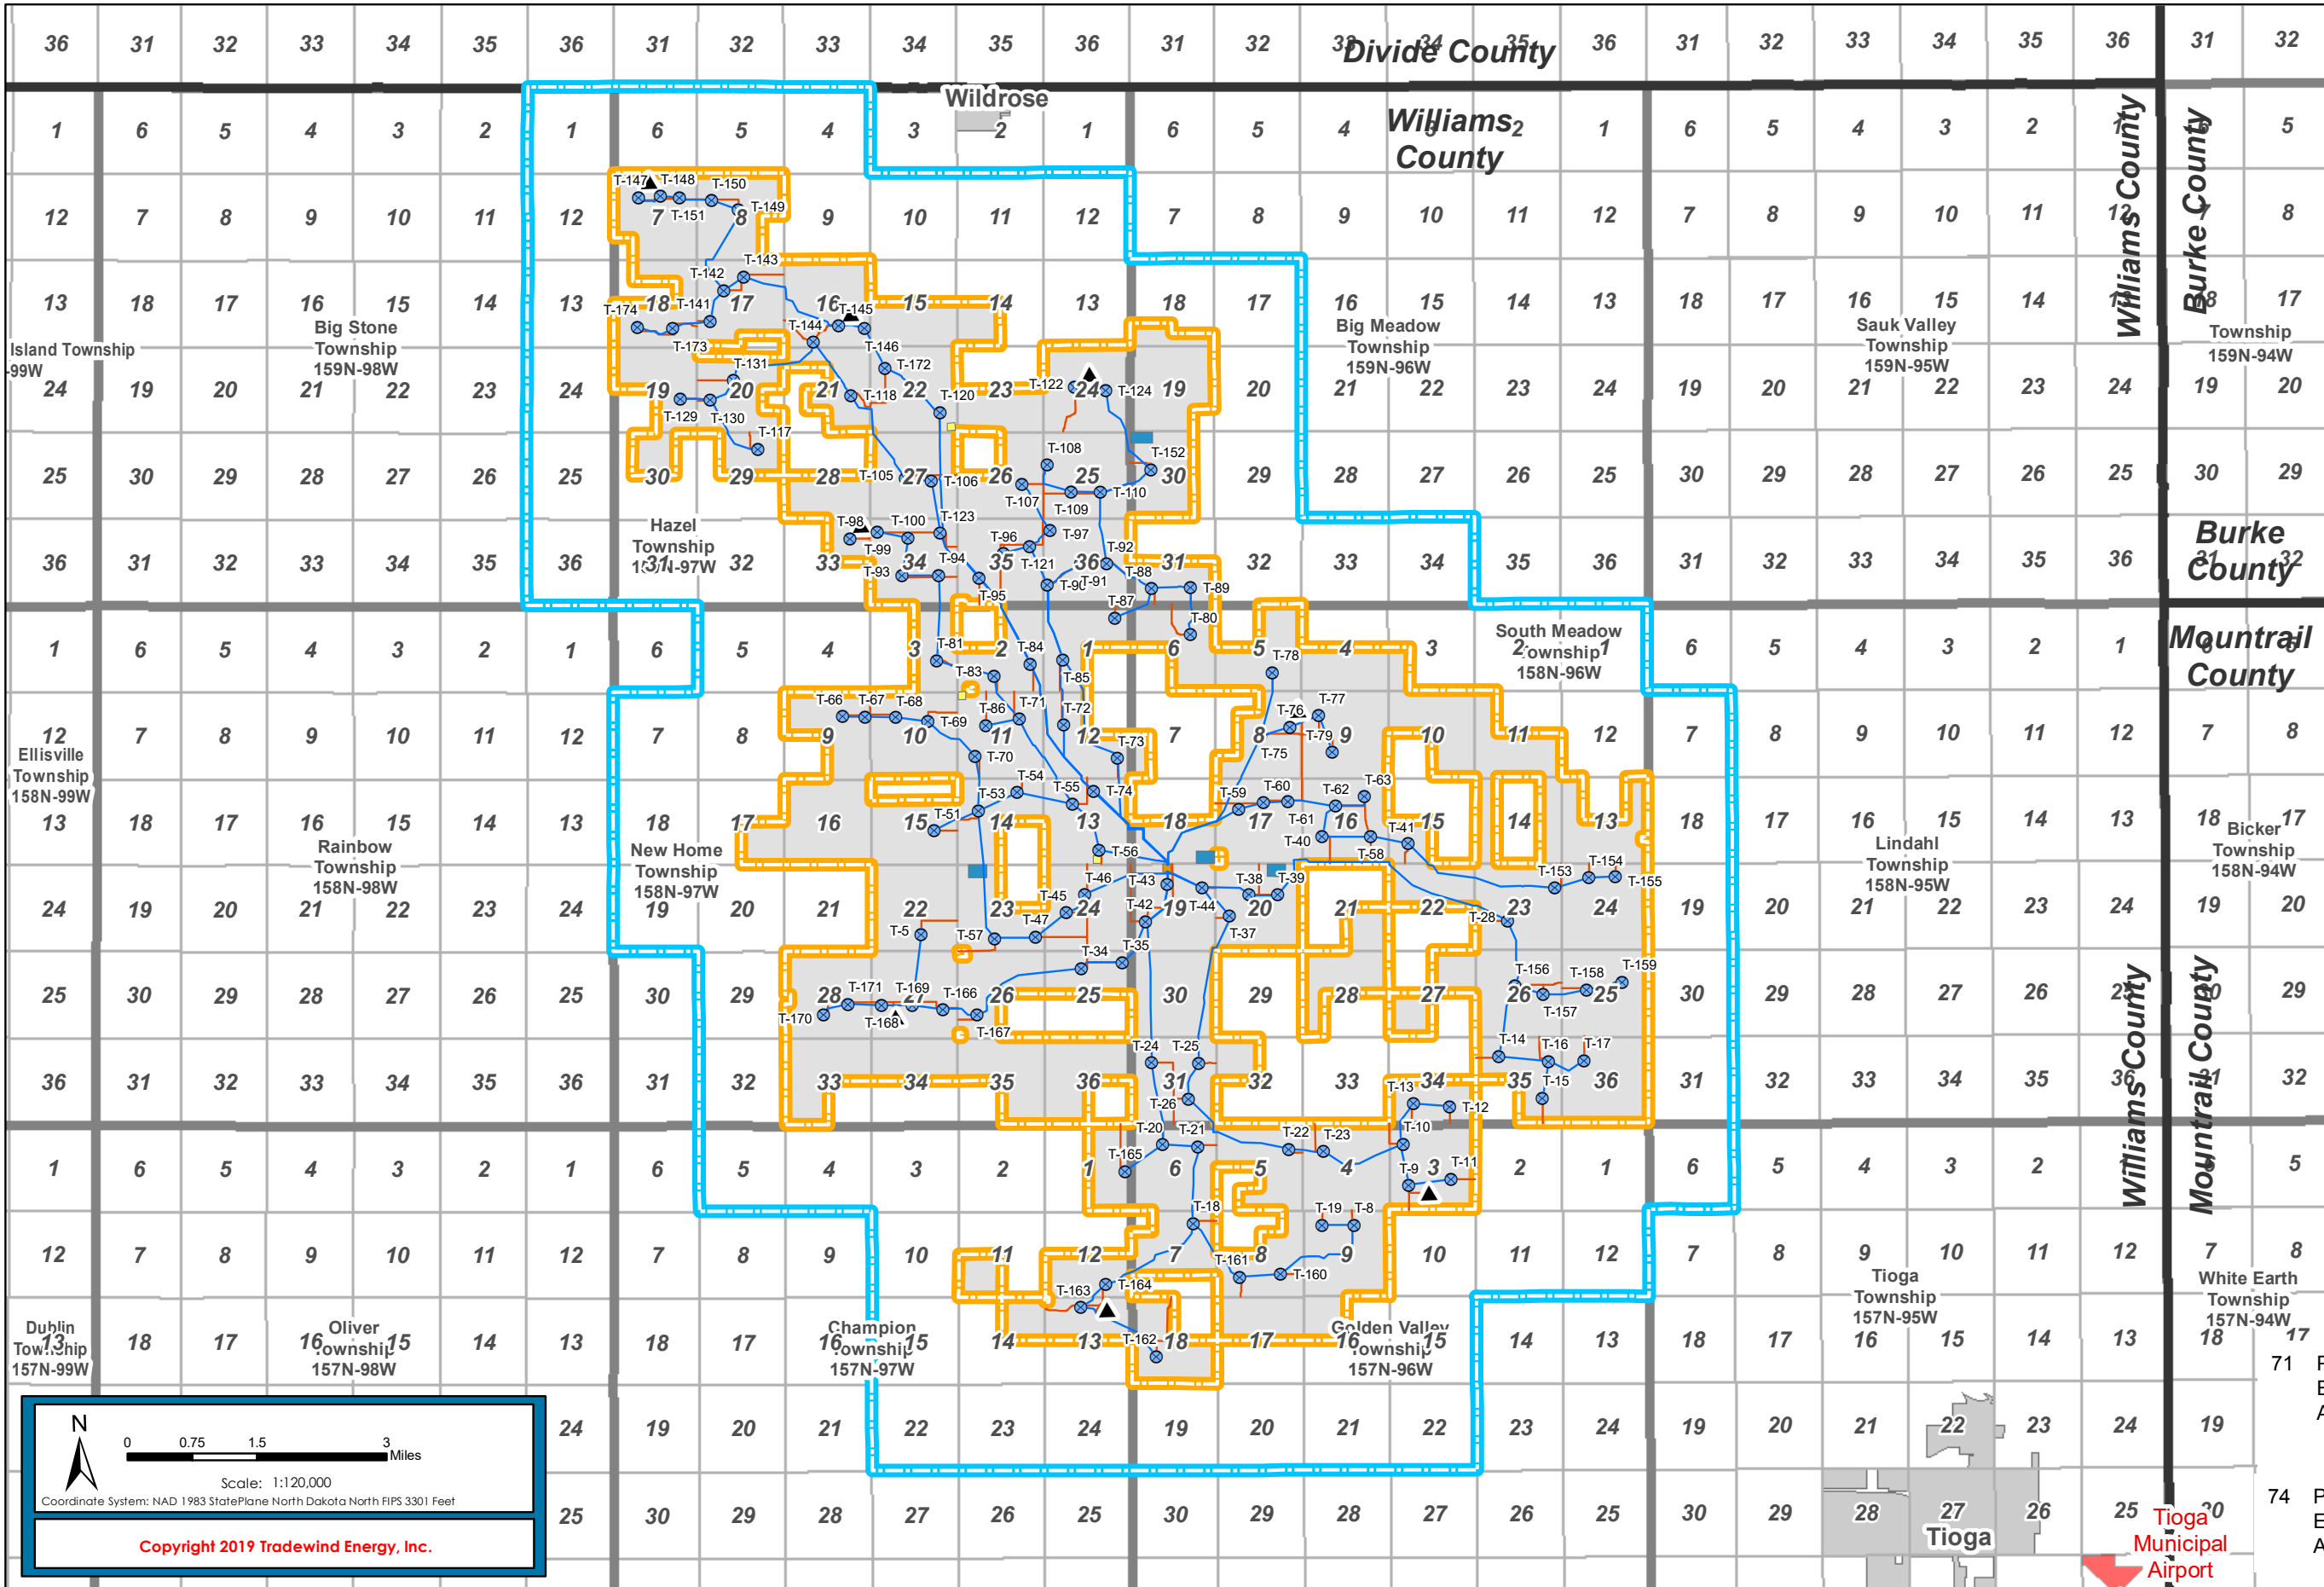

Copyright 2019 Tradewind Energy, Inc.

71 PU-18-351 Filed 02/25/2019 Pages: 1  
Exhibit 3 - Final Wind Project Layout  
Aurora Wind Project, LLC

74 PU-18-352 Filed 02/25/2019 Pages: 1  
Exhibit 3 - Final Wind Project Layout  
Aurora Wind Project, LLC