

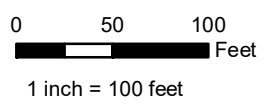
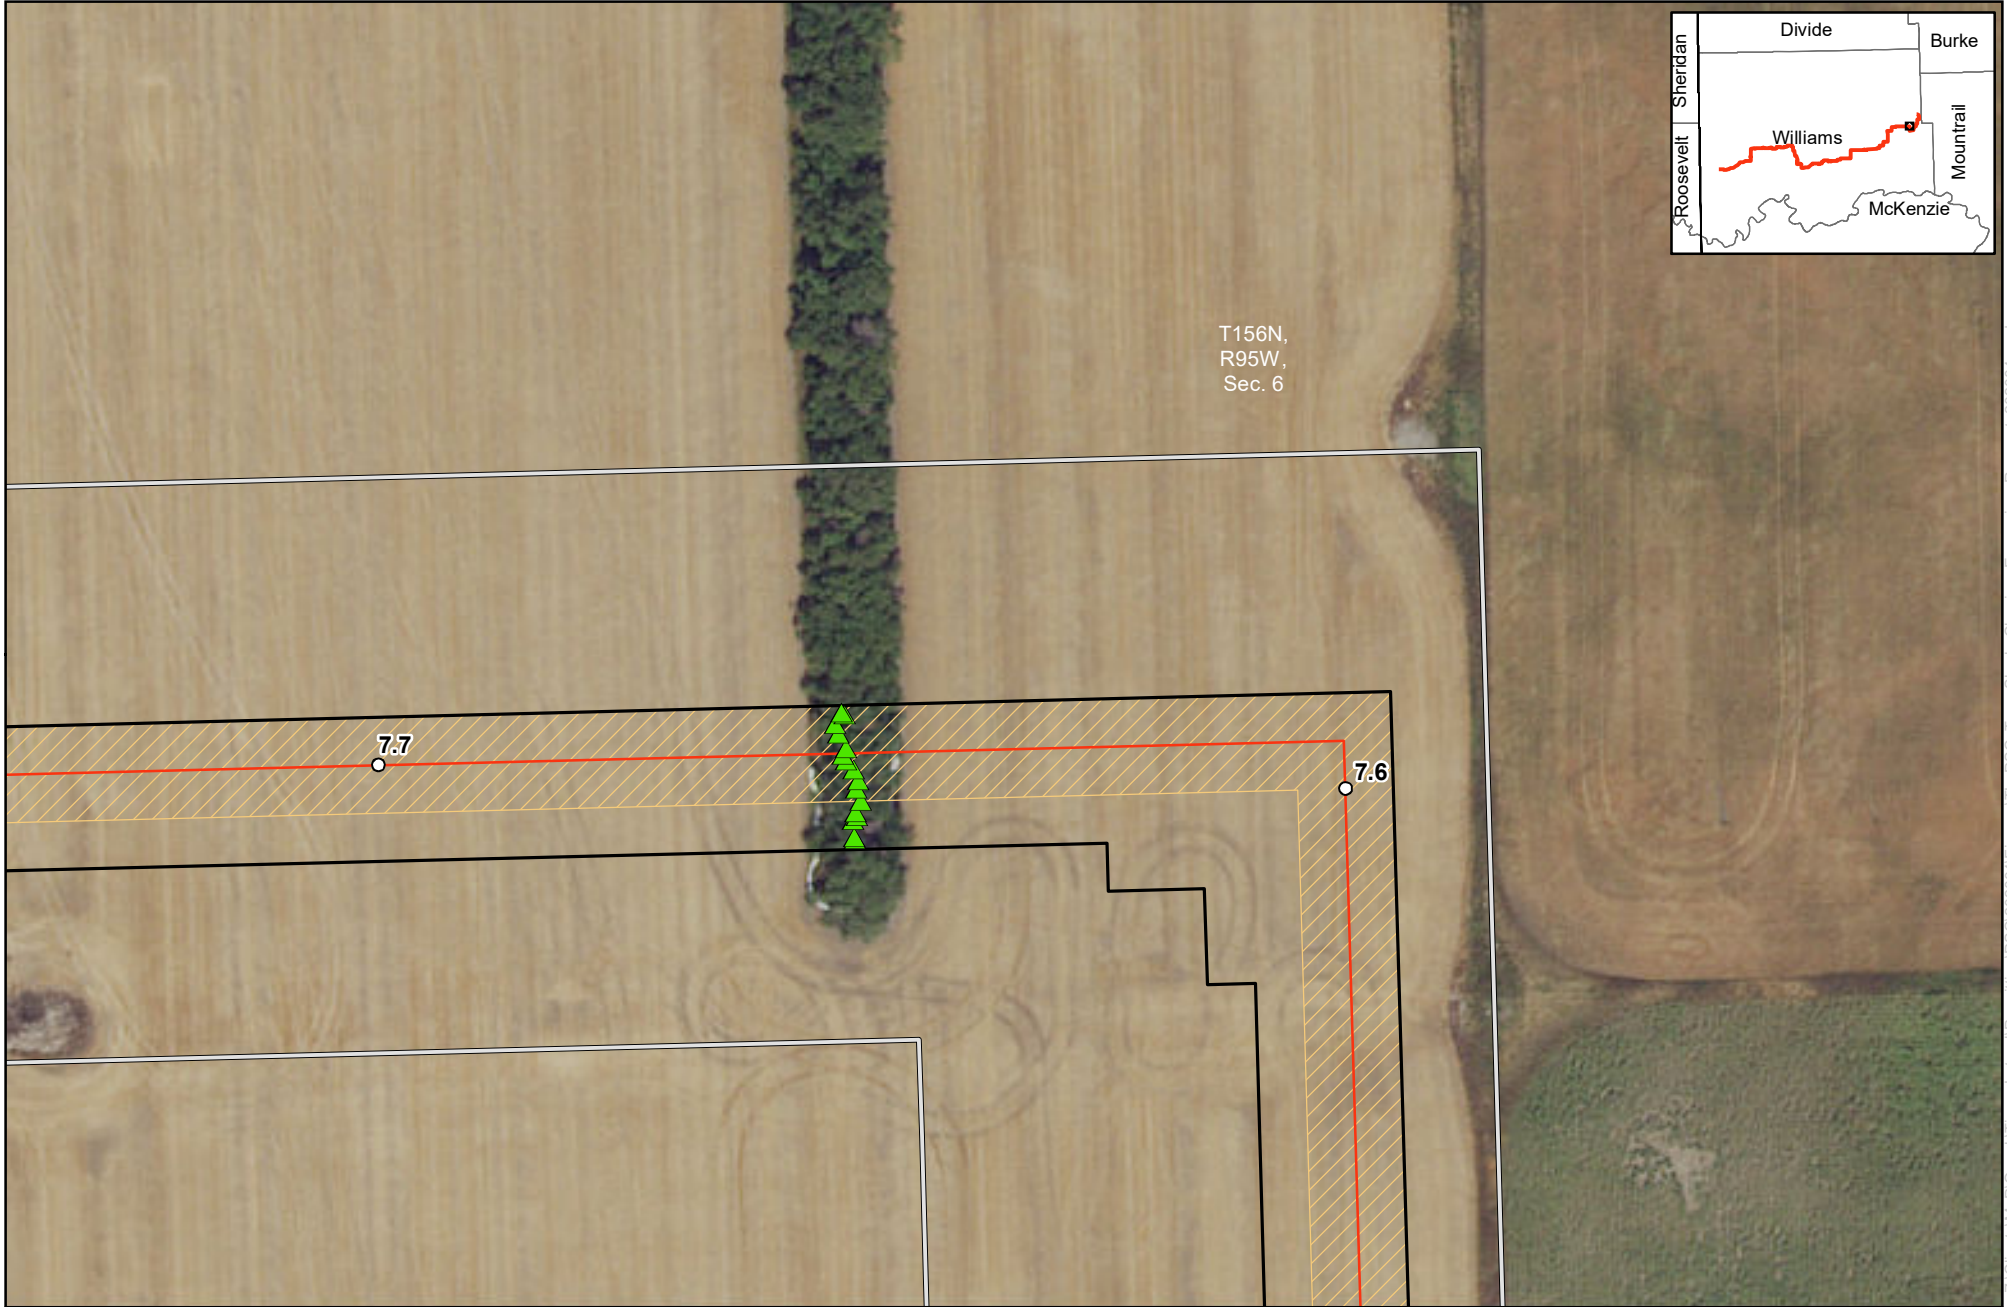


T156N,
R95W,
Sec. 6

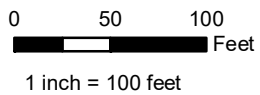

ONEOK Bakken Pipeline, L.L.C.
Tioga Lateral Pipeline Project
 Request to Clear Trees and Shrubs Over 50' Wide
 Page 1 of 2

- Milepost
- Proposed Route
- ▭ Project Corridor
- ▭ Proposed Workspace
- ▨ 50' Permanent ROW
- ▭ Section Boundary
- Requesting >50' Clearing**
- ▲ Tree Point

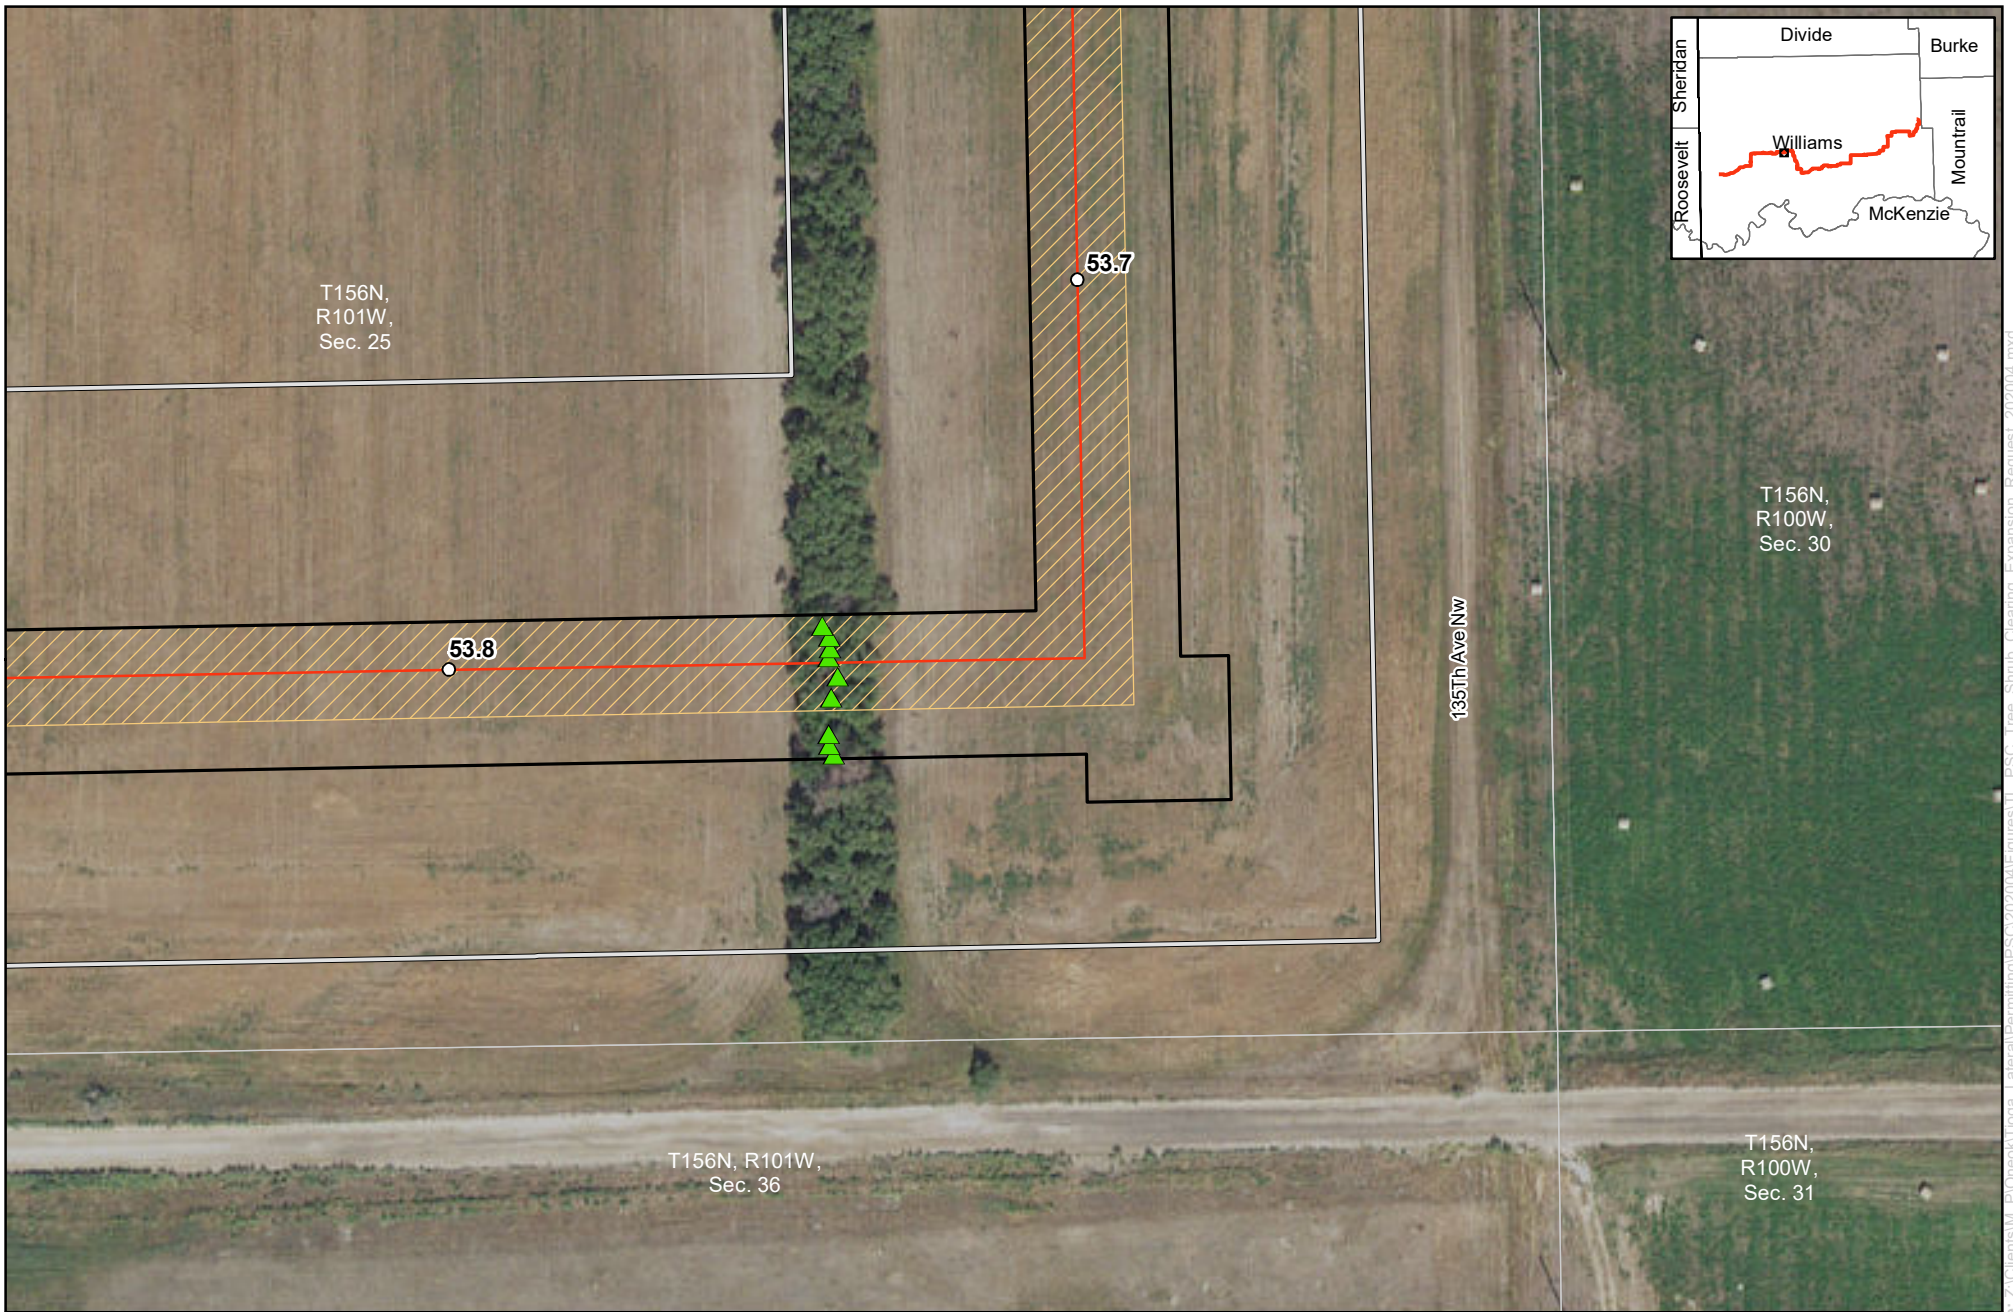

ONEOK Bakken Pipeline, L.L.C.
Tioga Lateral Pipeline Project
Request to Clear Trees and Shrubs Over 50' Wide
Page 2 of 2

- | | |
|----------------------|------------------------------------|
| ○ Milepost | □ Section Boundary |
| — Proposed Route | Requesting >50' Clearing |
| ▭ Project Corridor | ▲ Tree Point |
| ▭ Proposed Workspace | |
| ▨ 50' Permanent ROW | |