




SOUTH BEND 16 INCH PIPELINE

As of: 10/2/2022

SOUTH BEND SPREAD 1 CONSTRUCTION STATUS - BRTR244

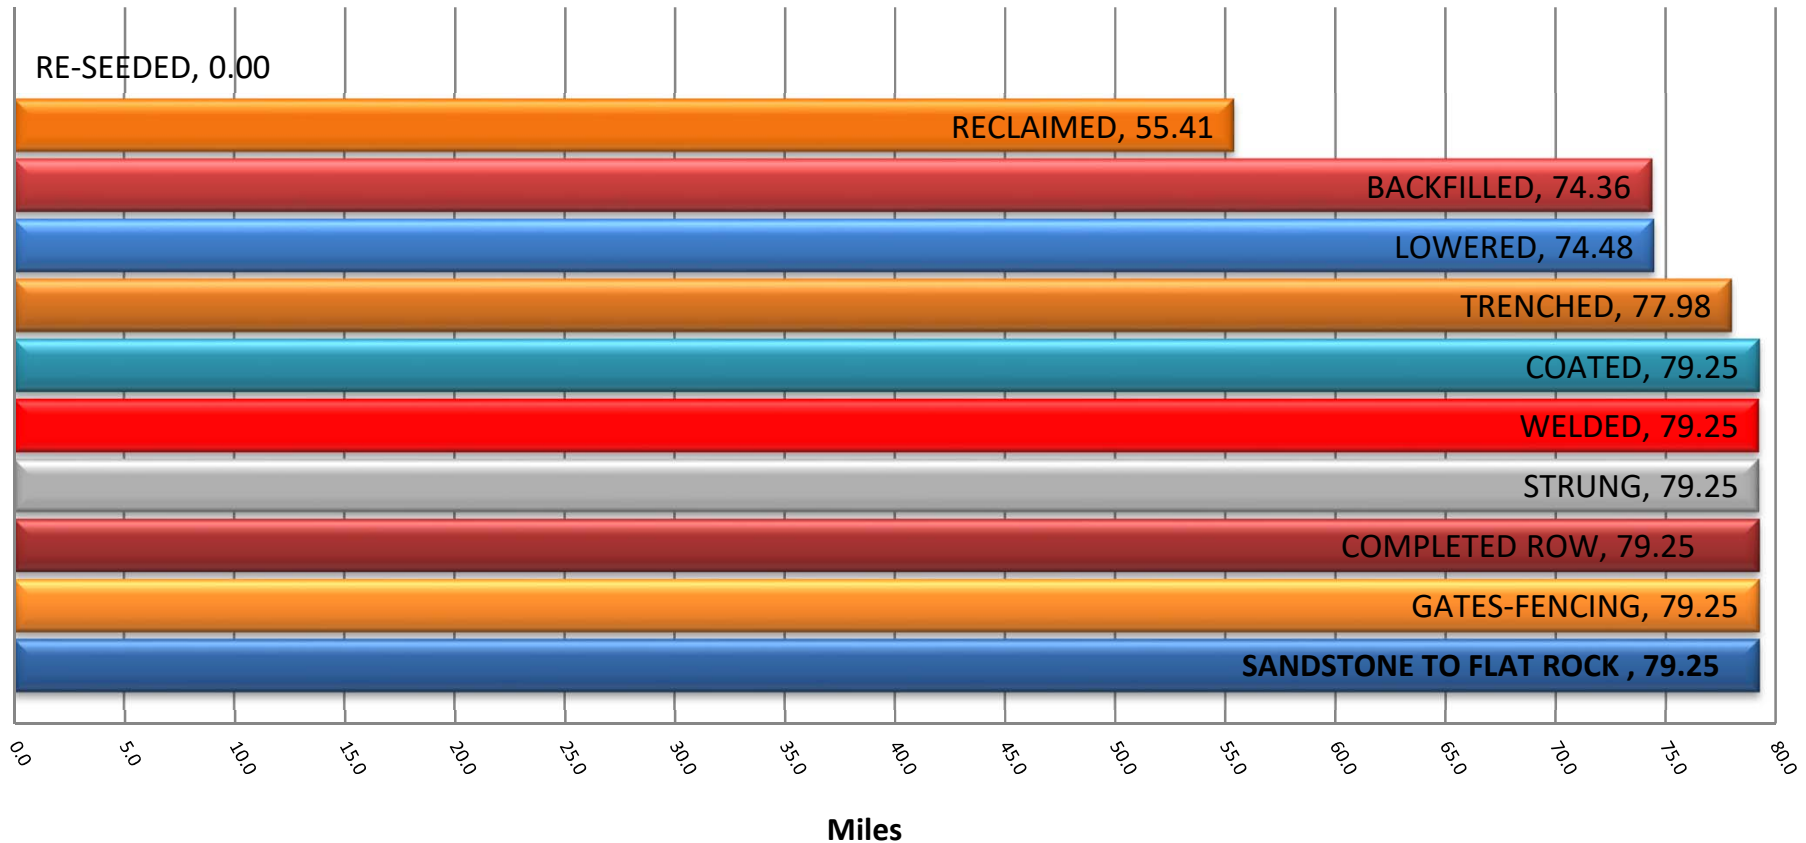




SOUTH BEND 16 INCH PIPELINE

As of: 10/2/2022

SOUTH BEND SPREAD 2 CONSTRUCTION STATUS - BRTR243

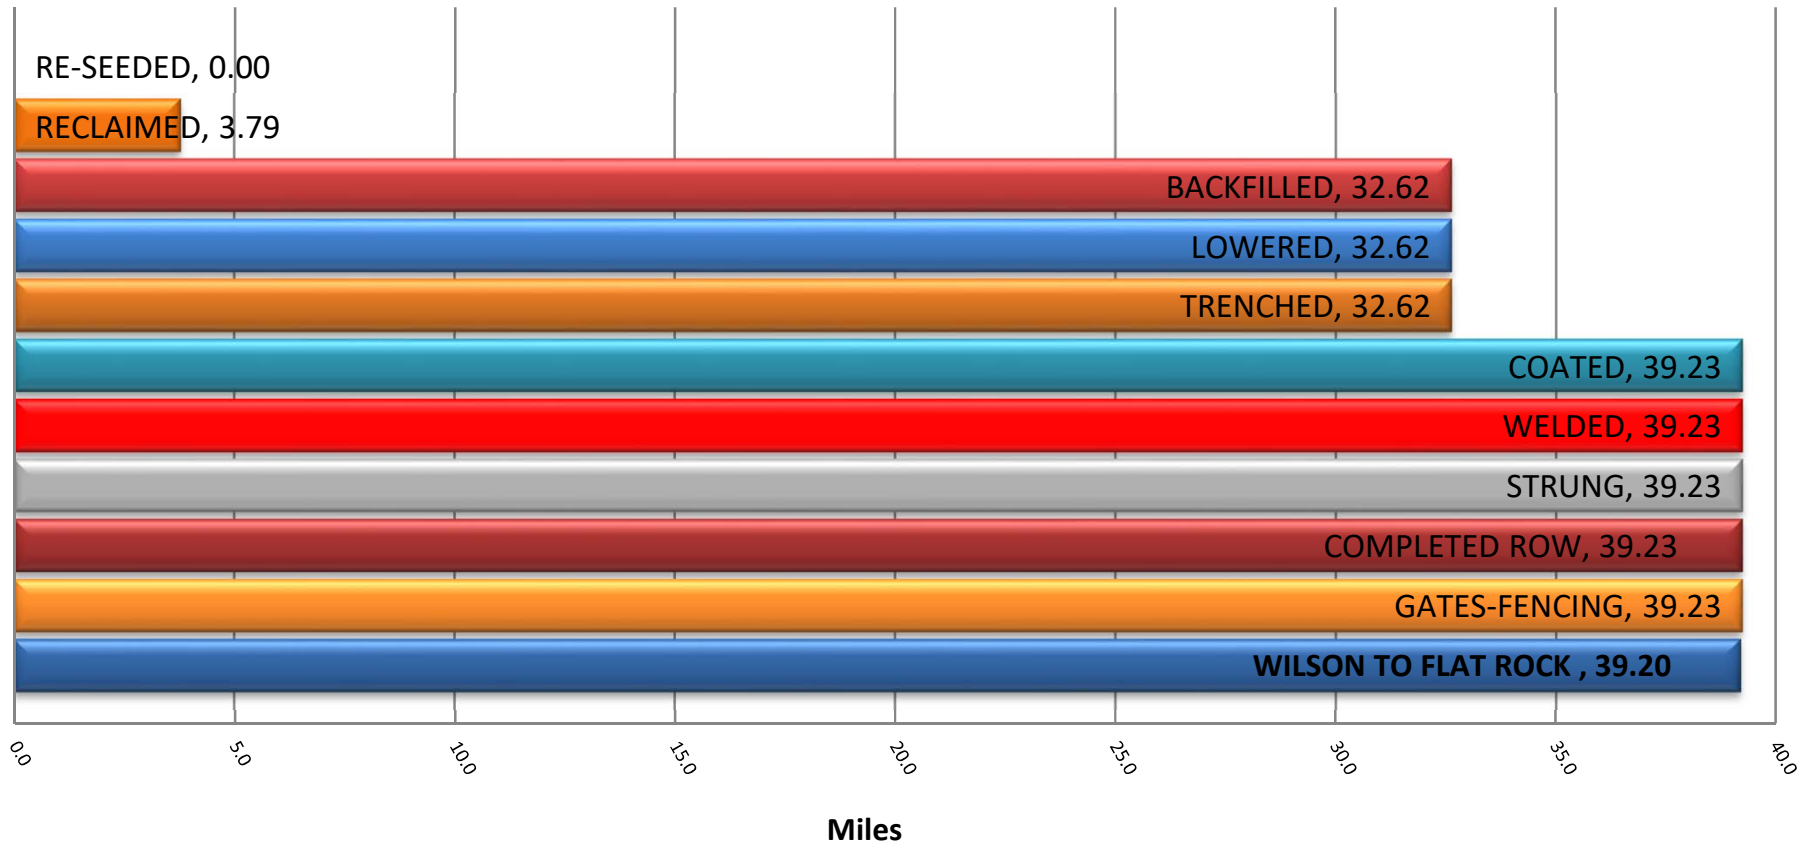



SOUTH BEND 16 INCH PIPELINE

As of: 10/2/2022

SOUTH BEND SPREAD 3 CONSTRUCTION STATUS - BRTR237

