



# EXHIBIT B

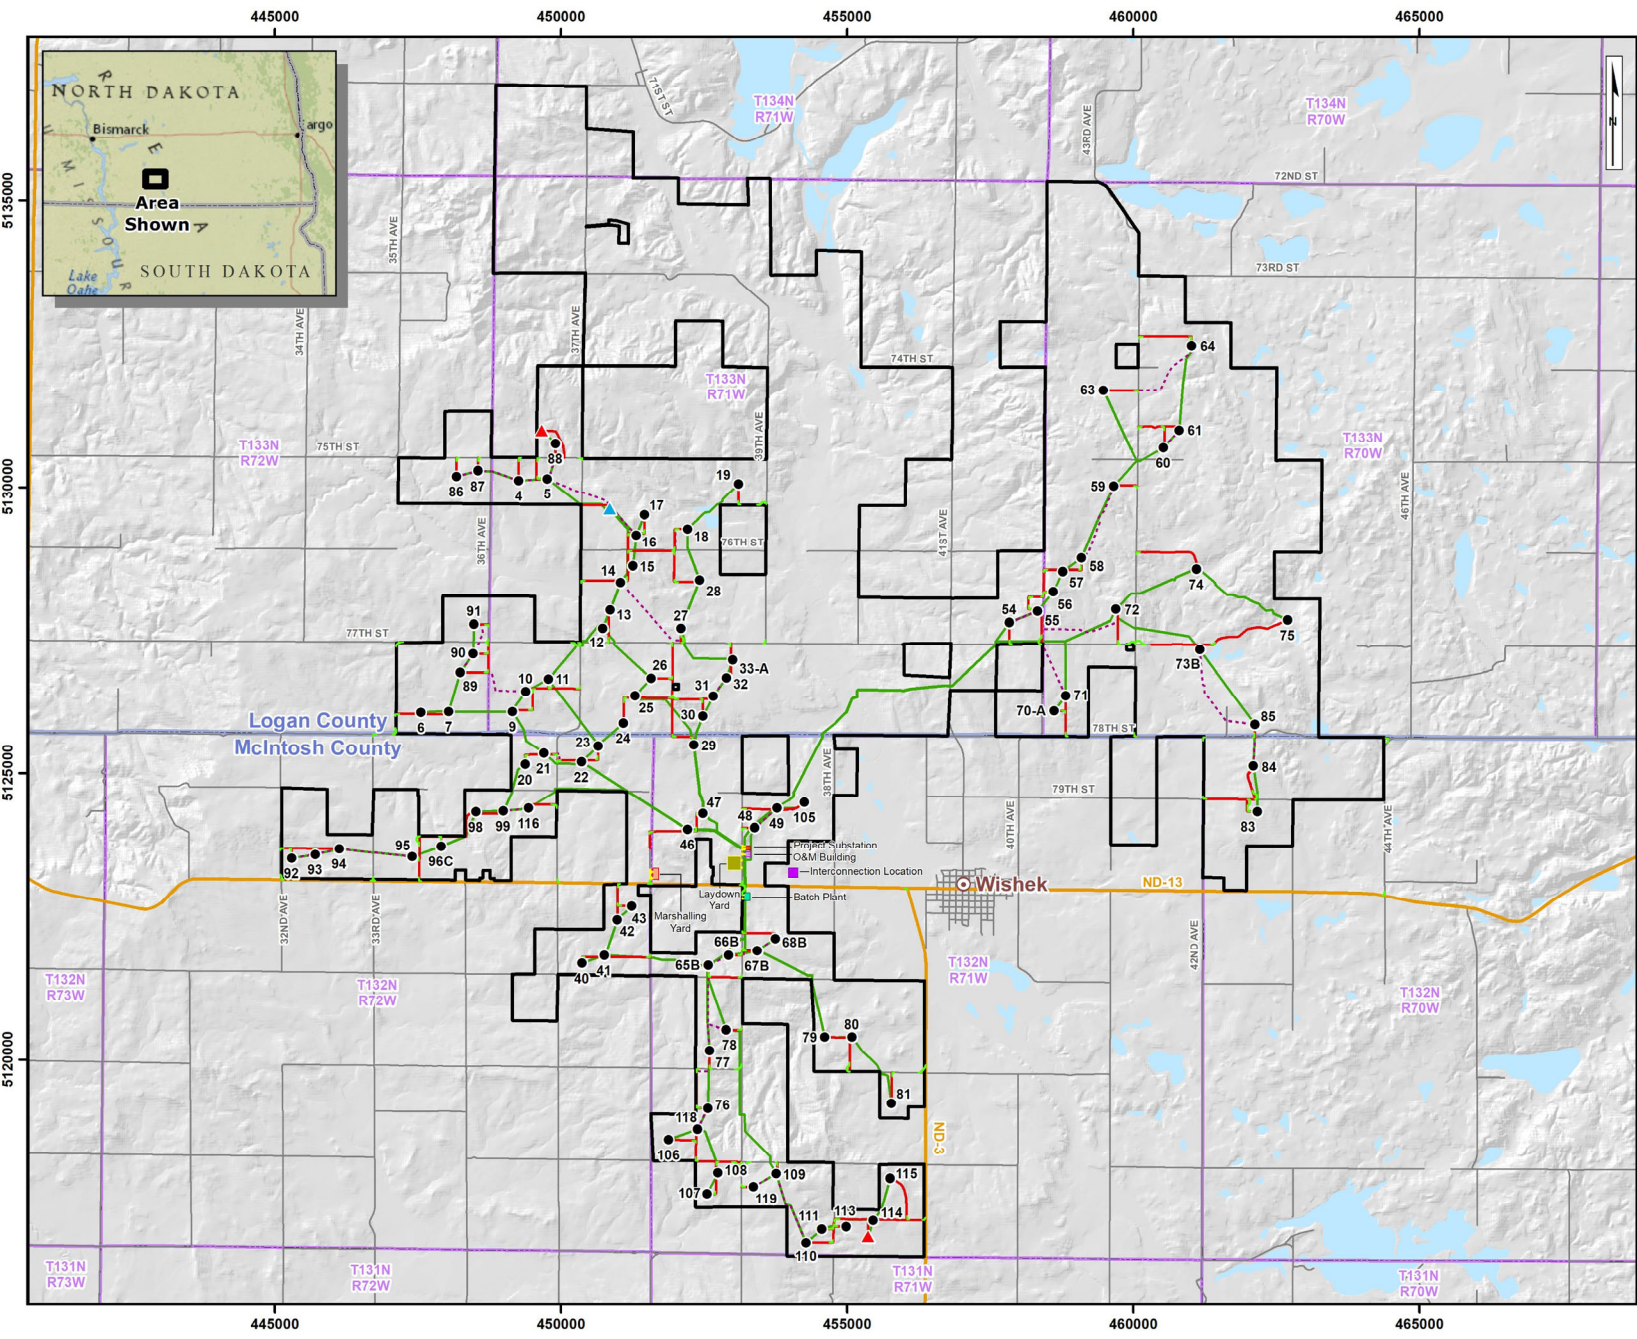

### Legend

(symbols not to scale)

- Project Area
- Turbine Location
- Permanent MET Tower
- ADLS Tower
- Access Road
- Underground Collection
- Crane Path
- Temporary Intersection Improvement
- Facility Entrance
- Project Substation
- Batch Plant
- Laydown Yard
- Marshalling Yard
- O&M Building
- County Boundary
- Township Boundary

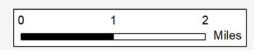

**Badger Wind, LLC**

**Figure 1:  
PROJECT LAYOUT**

10455420-250529-PV  
May 29, 2025  
Projection: NAD83 UTM14  
Sources: ESRI, TIGER, USGS